



Do not scale. Contractors must check all dimensions on site before preparing production drawings or commencing any work. This drawing and its design is the copyright of LMC Architecture Limited and may not be reproduced in any form whatsoever without their prior express written consent.


Revision	Date	Revision note	Drawn by	Purpose of issue
A	27.09.22	Rear elevation added.	LM	Planning

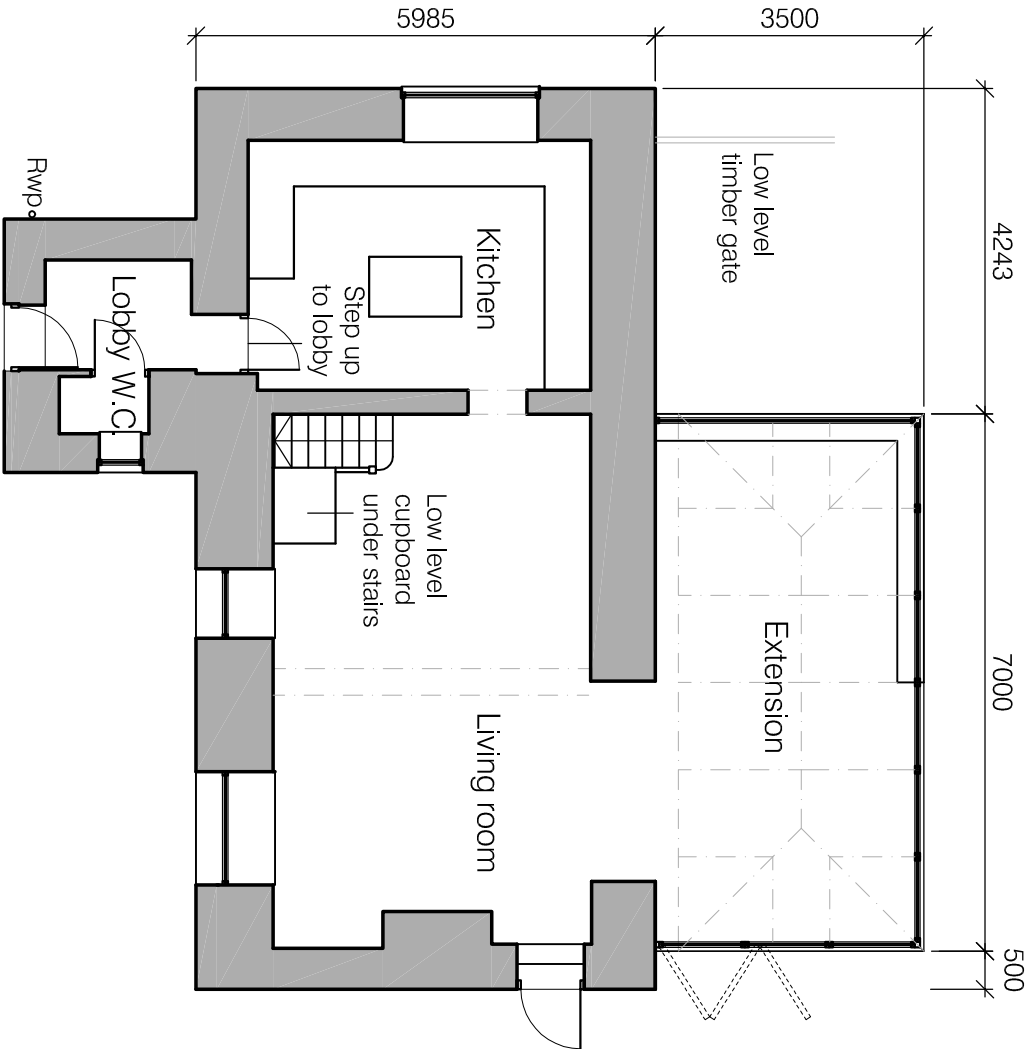


PROPOSED GROUND FLOOR PLAN

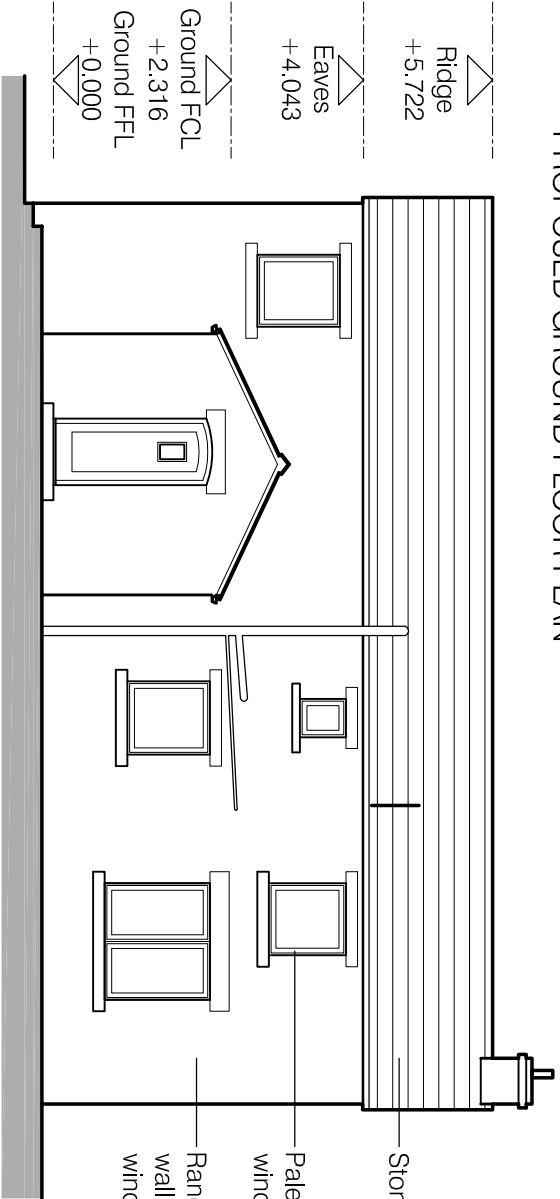


PROPOSED FRONT ELEVATION

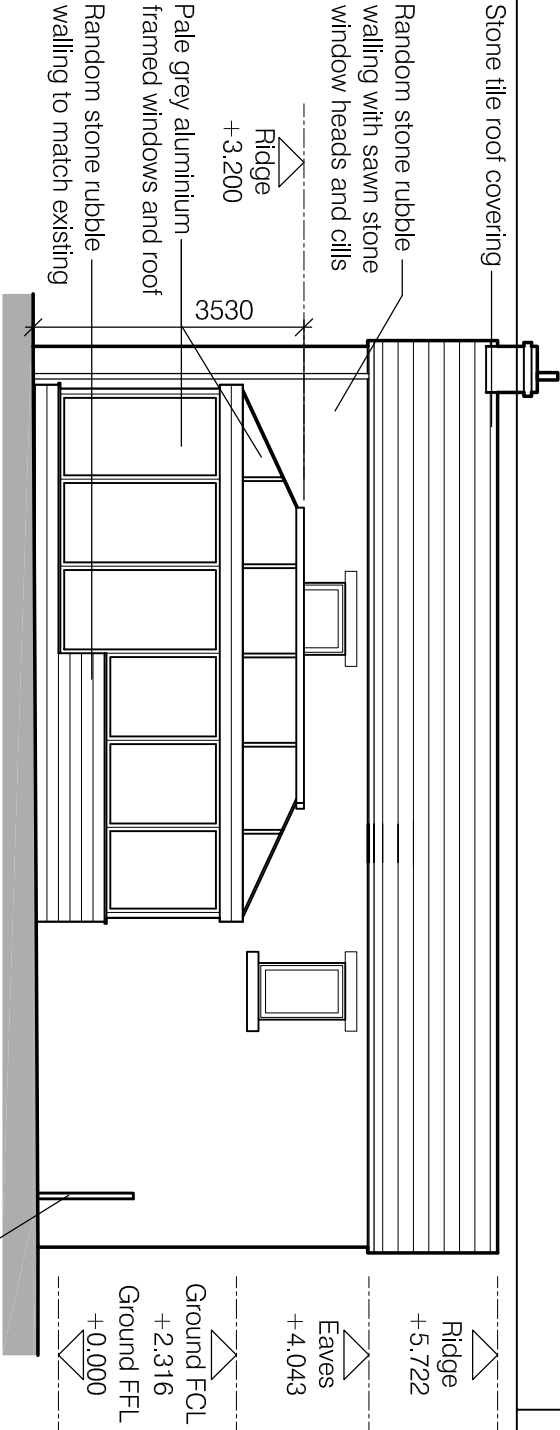

PROPOSED REAR ELEVATION

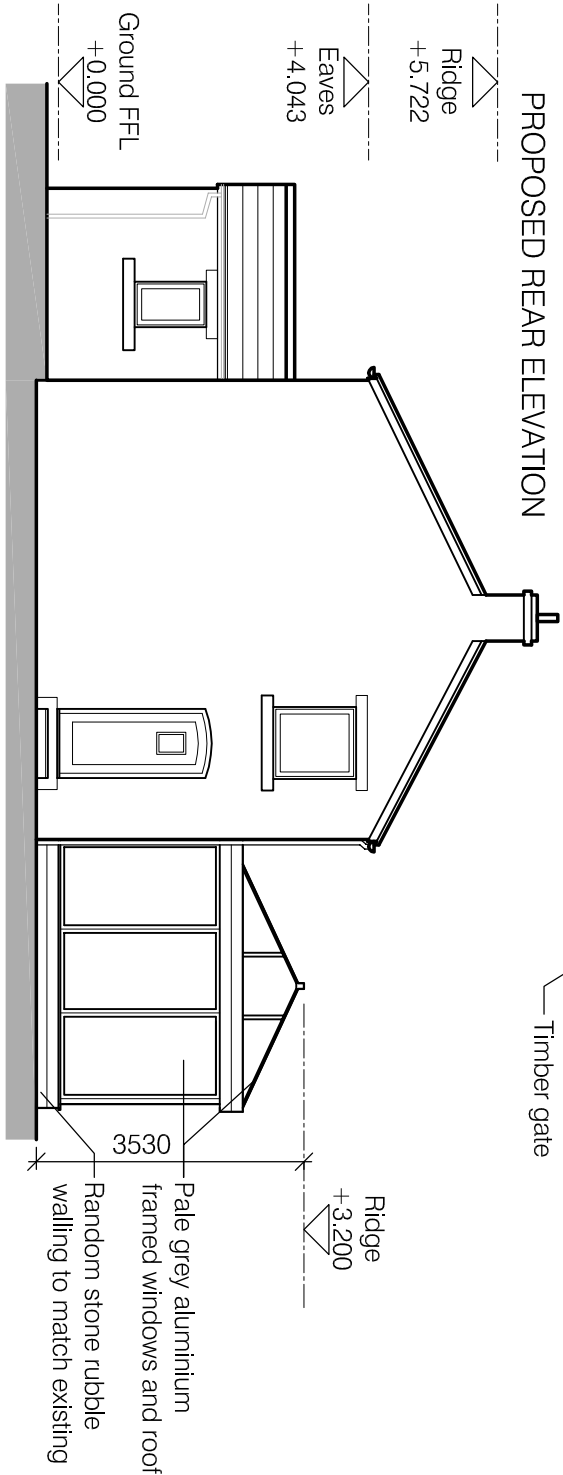

PROPOSED RIVER SIDE ELEVATION

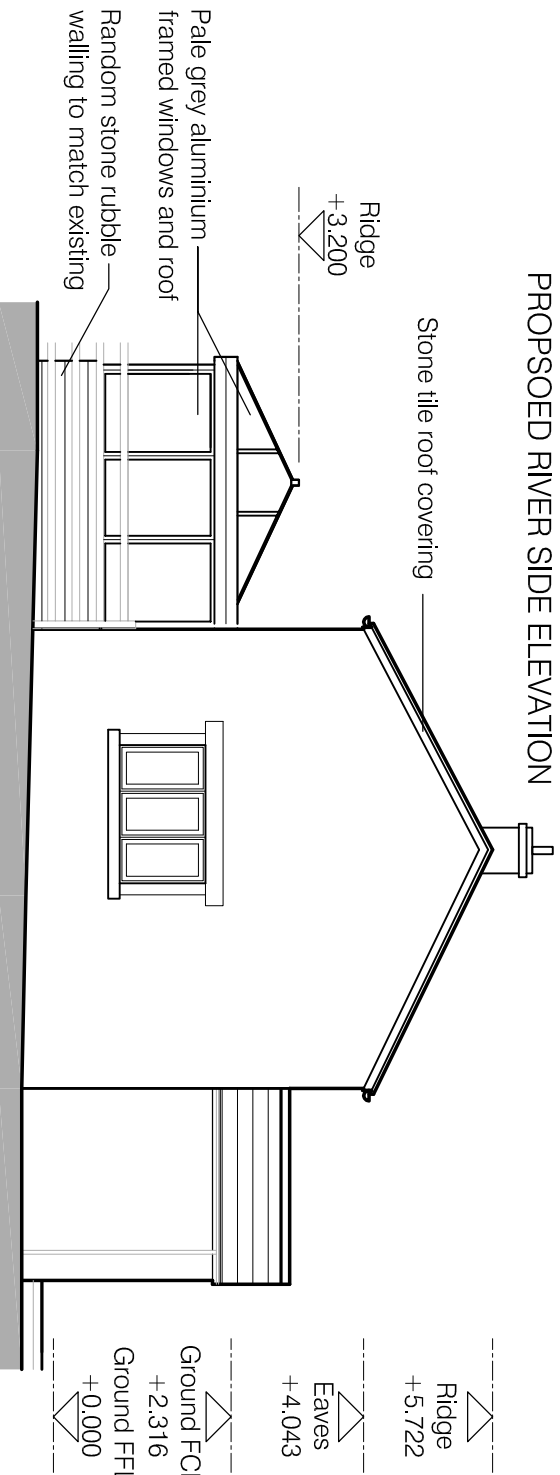

PROPOSED DRIVEWAY SIDE ELEVATION

Project Extension to Old School Cottage Bolton by Bowland	Drawing title Proposed layouts	Scale 1:100 @ A3	LMC Architecture Limited Architectural design services	
Client Ms G Porter	Drawing number 2224-PL10 A	Date 08.04.22	4 Doveedale Drive, Ightenhill, Burnley, Lancashire, BB12 8XD Web : <a href="http://www.lmcarchitecture.co.uk">www.lmcarchitecture.co.uk</a>	