


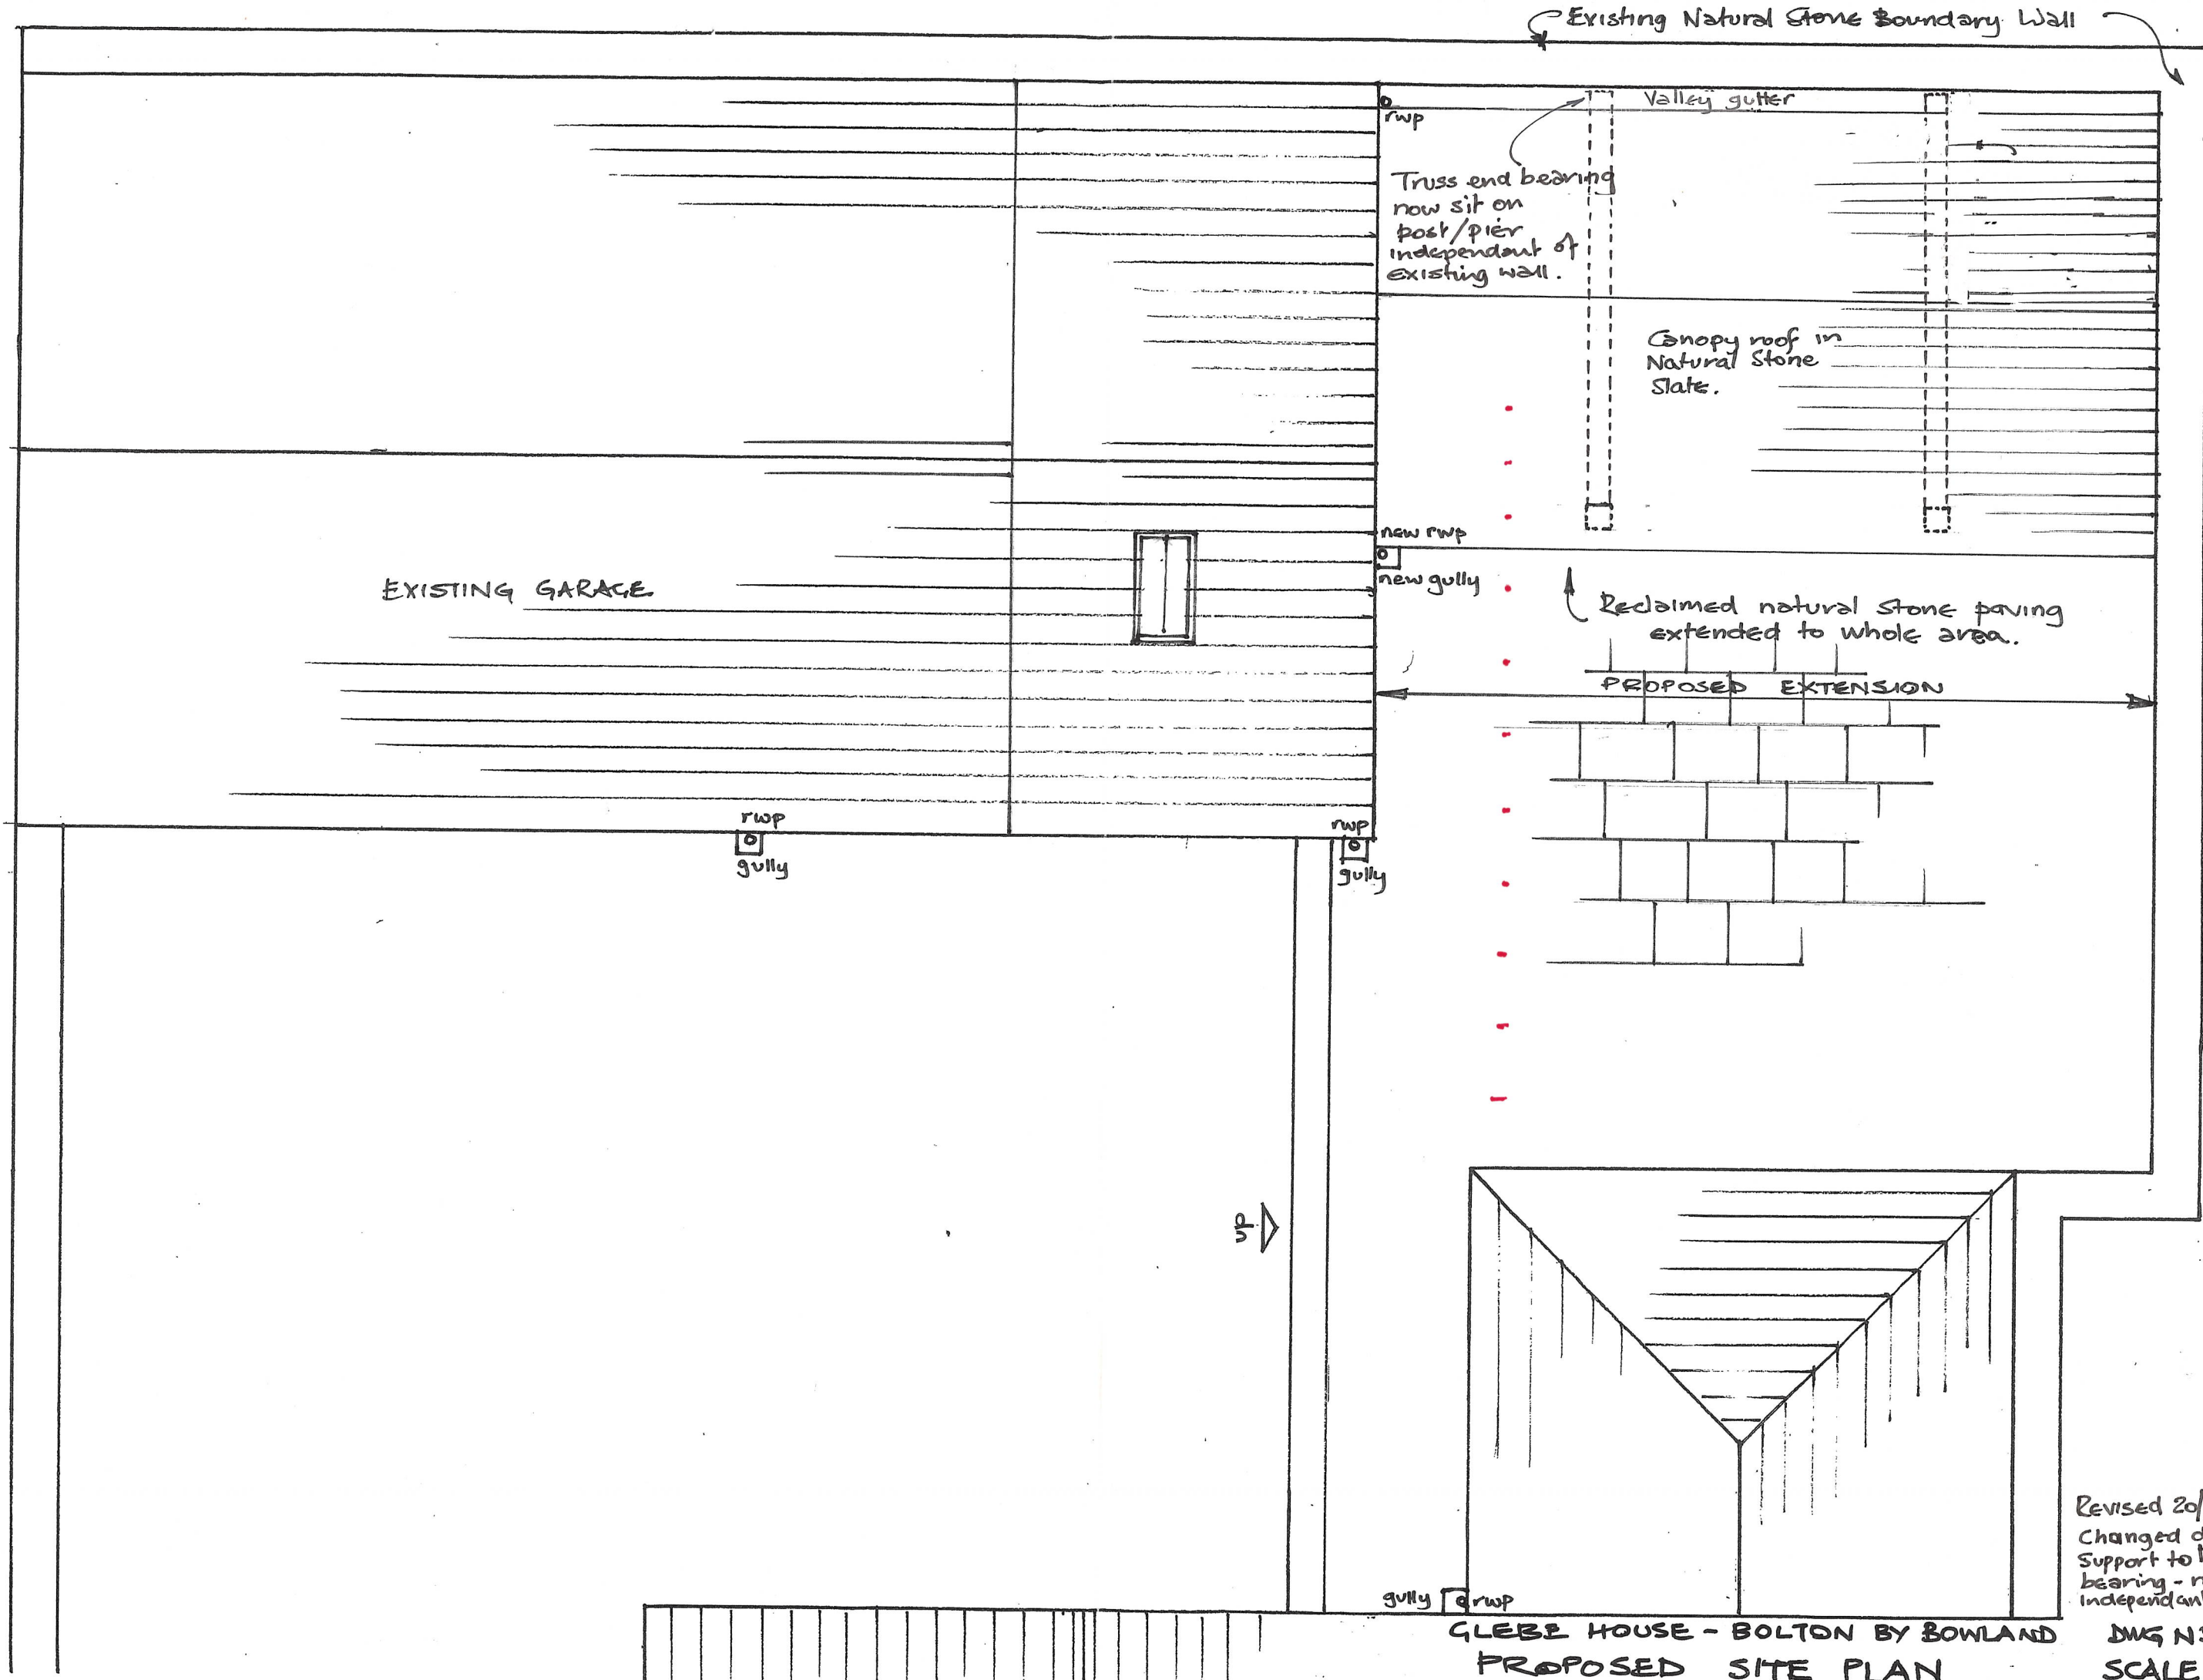

Existing Natural Stone Boundary Wall

Truss end bearing
now sit on
post/pier
independent of
existing wall.

Canopy roof in
Natural Stone
Slate.

EXISTING GARAGE

Reclaimed natural stone paving
extended to whole area.

PROPOSED EXTENSION


up

N


Revised 20/06/22.
Changed detail of
support to truss rear
bearing - now
independent of wall.

GLEBE HOUSE - BOLTON BY BOWLAND
PROPOSED SITE PLAN

DWG NO 04/REV A
SCALE 1:50

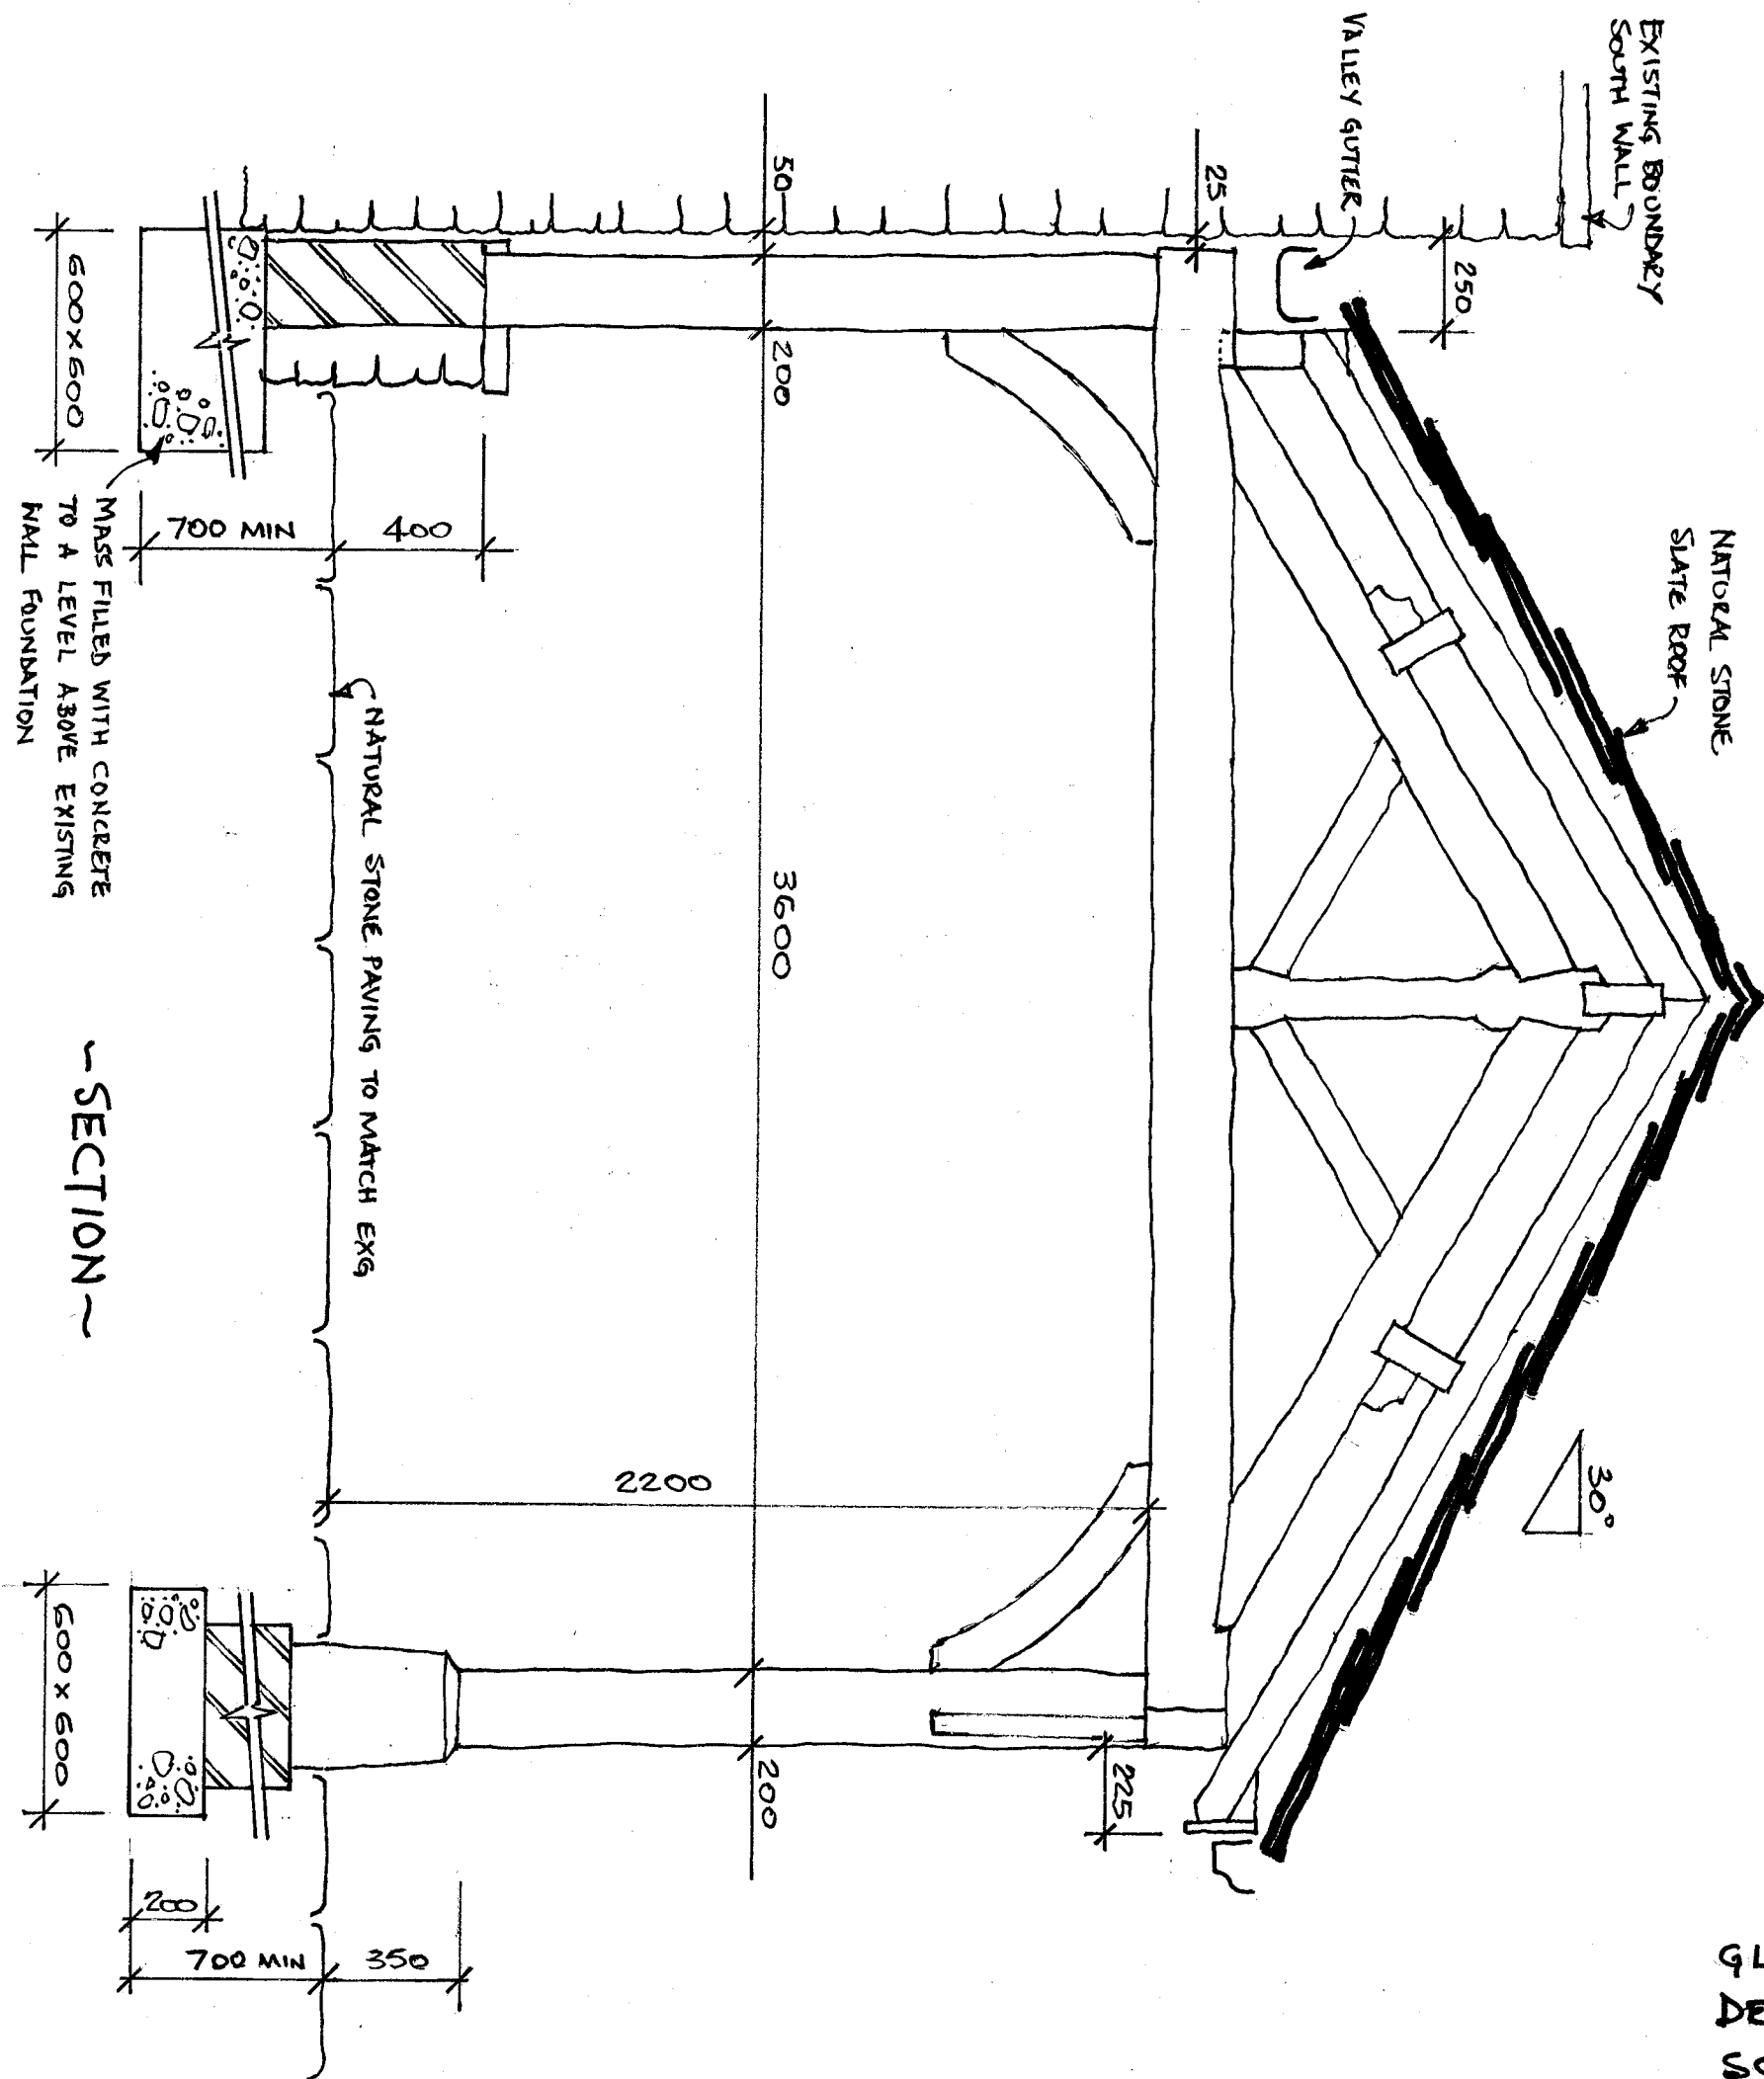

SECTION

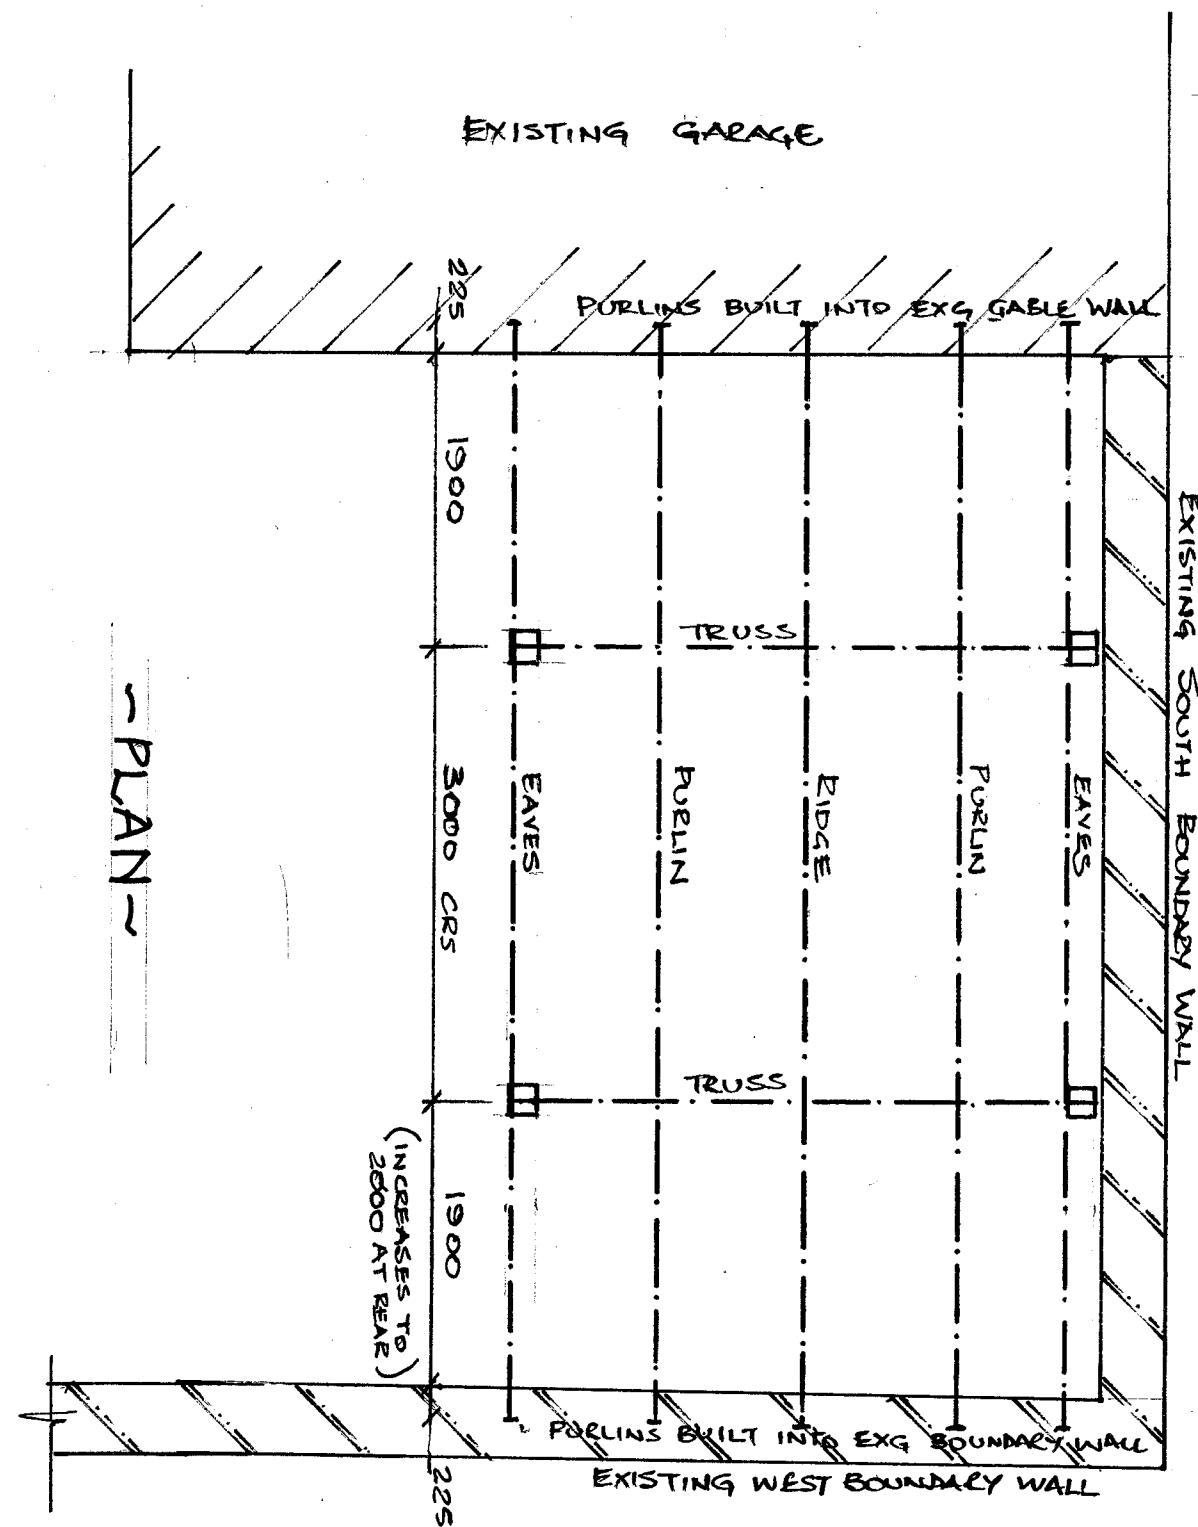

PLAN

GLEBE HOUSE - BOLTON BY BOWLAND - CLITHEROE
 DETAILS OF OAK FRAME
 SCALES:- SECTION AT 1-20 / PLAN AT 1-50

