




Front Elevation - north

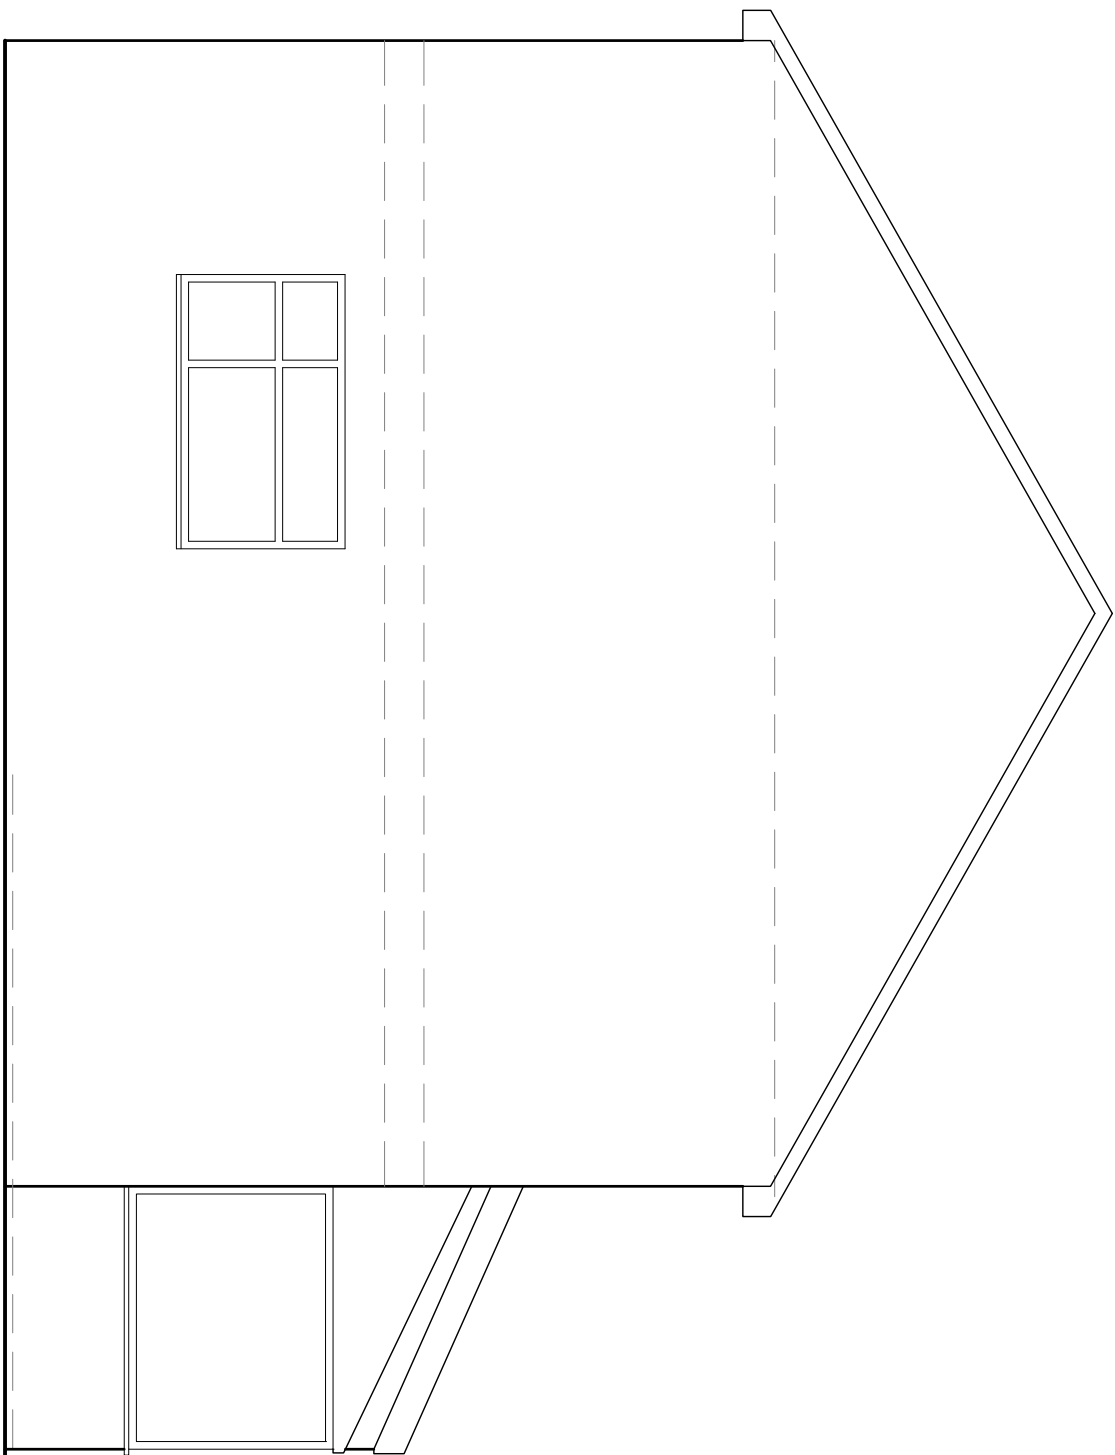


Side Elevation - west

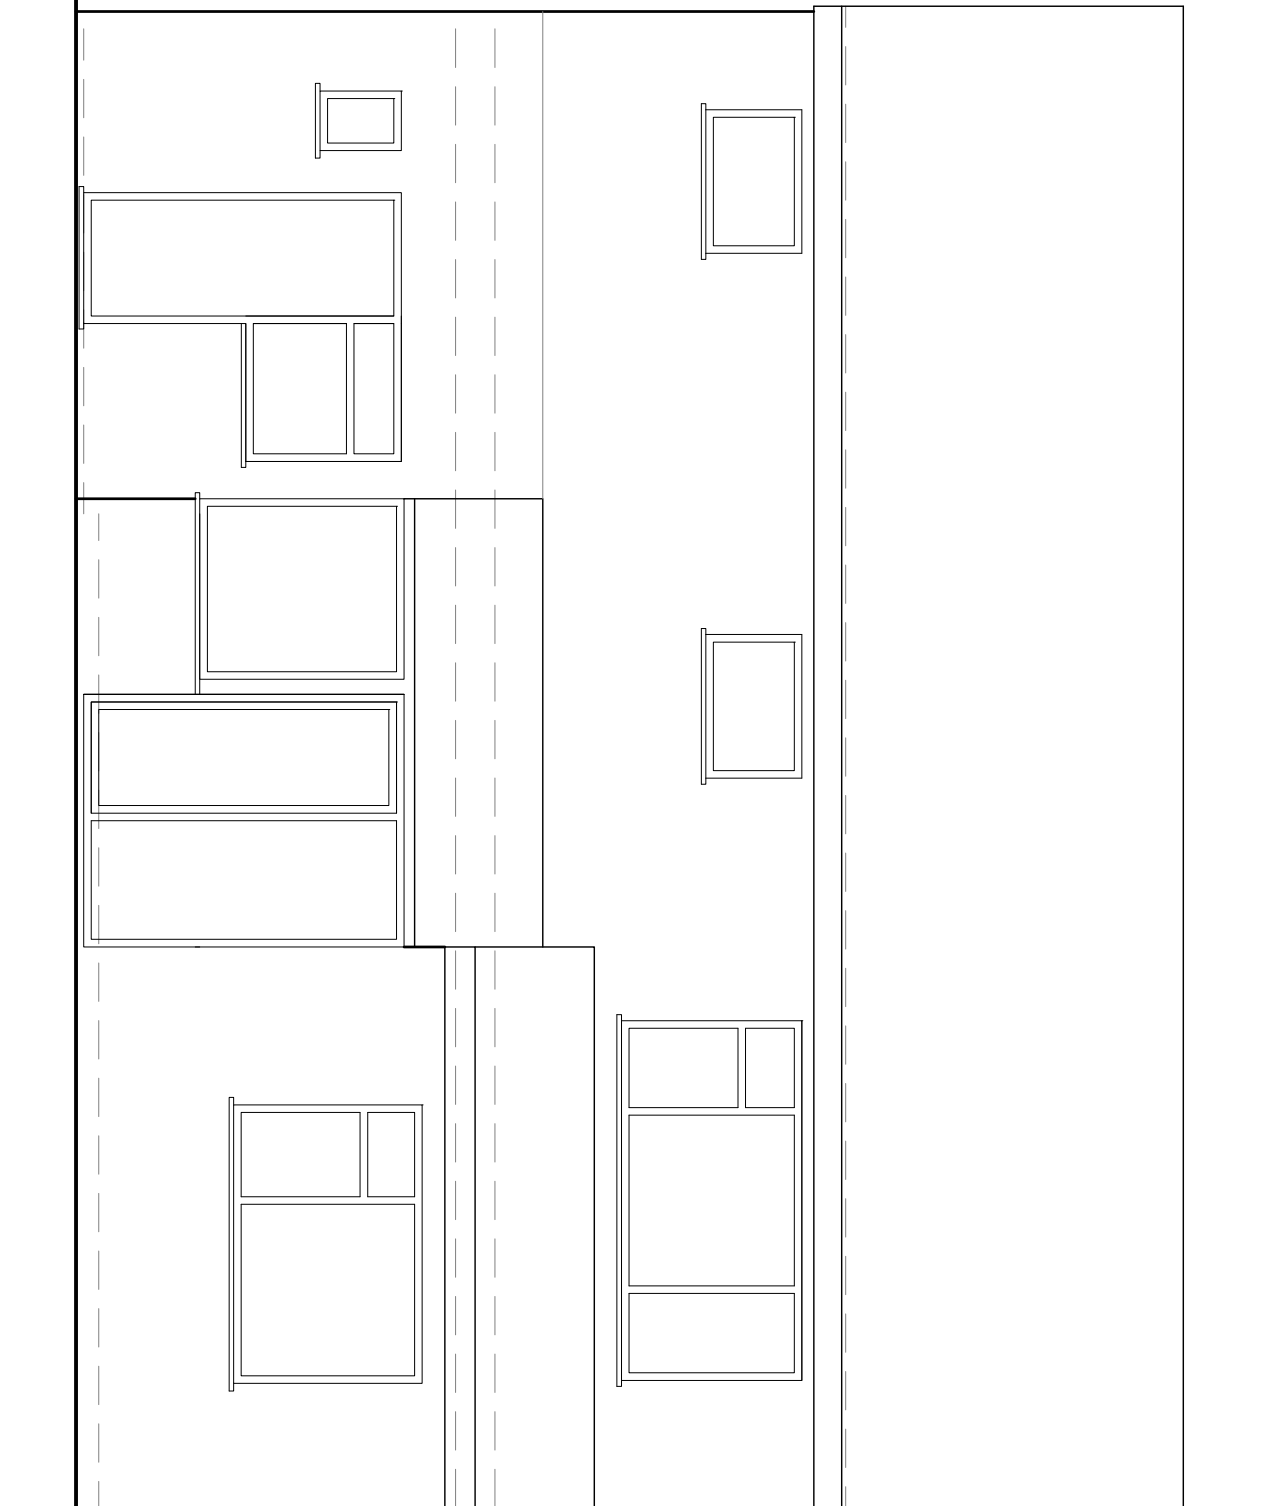


Rear Elevation - south

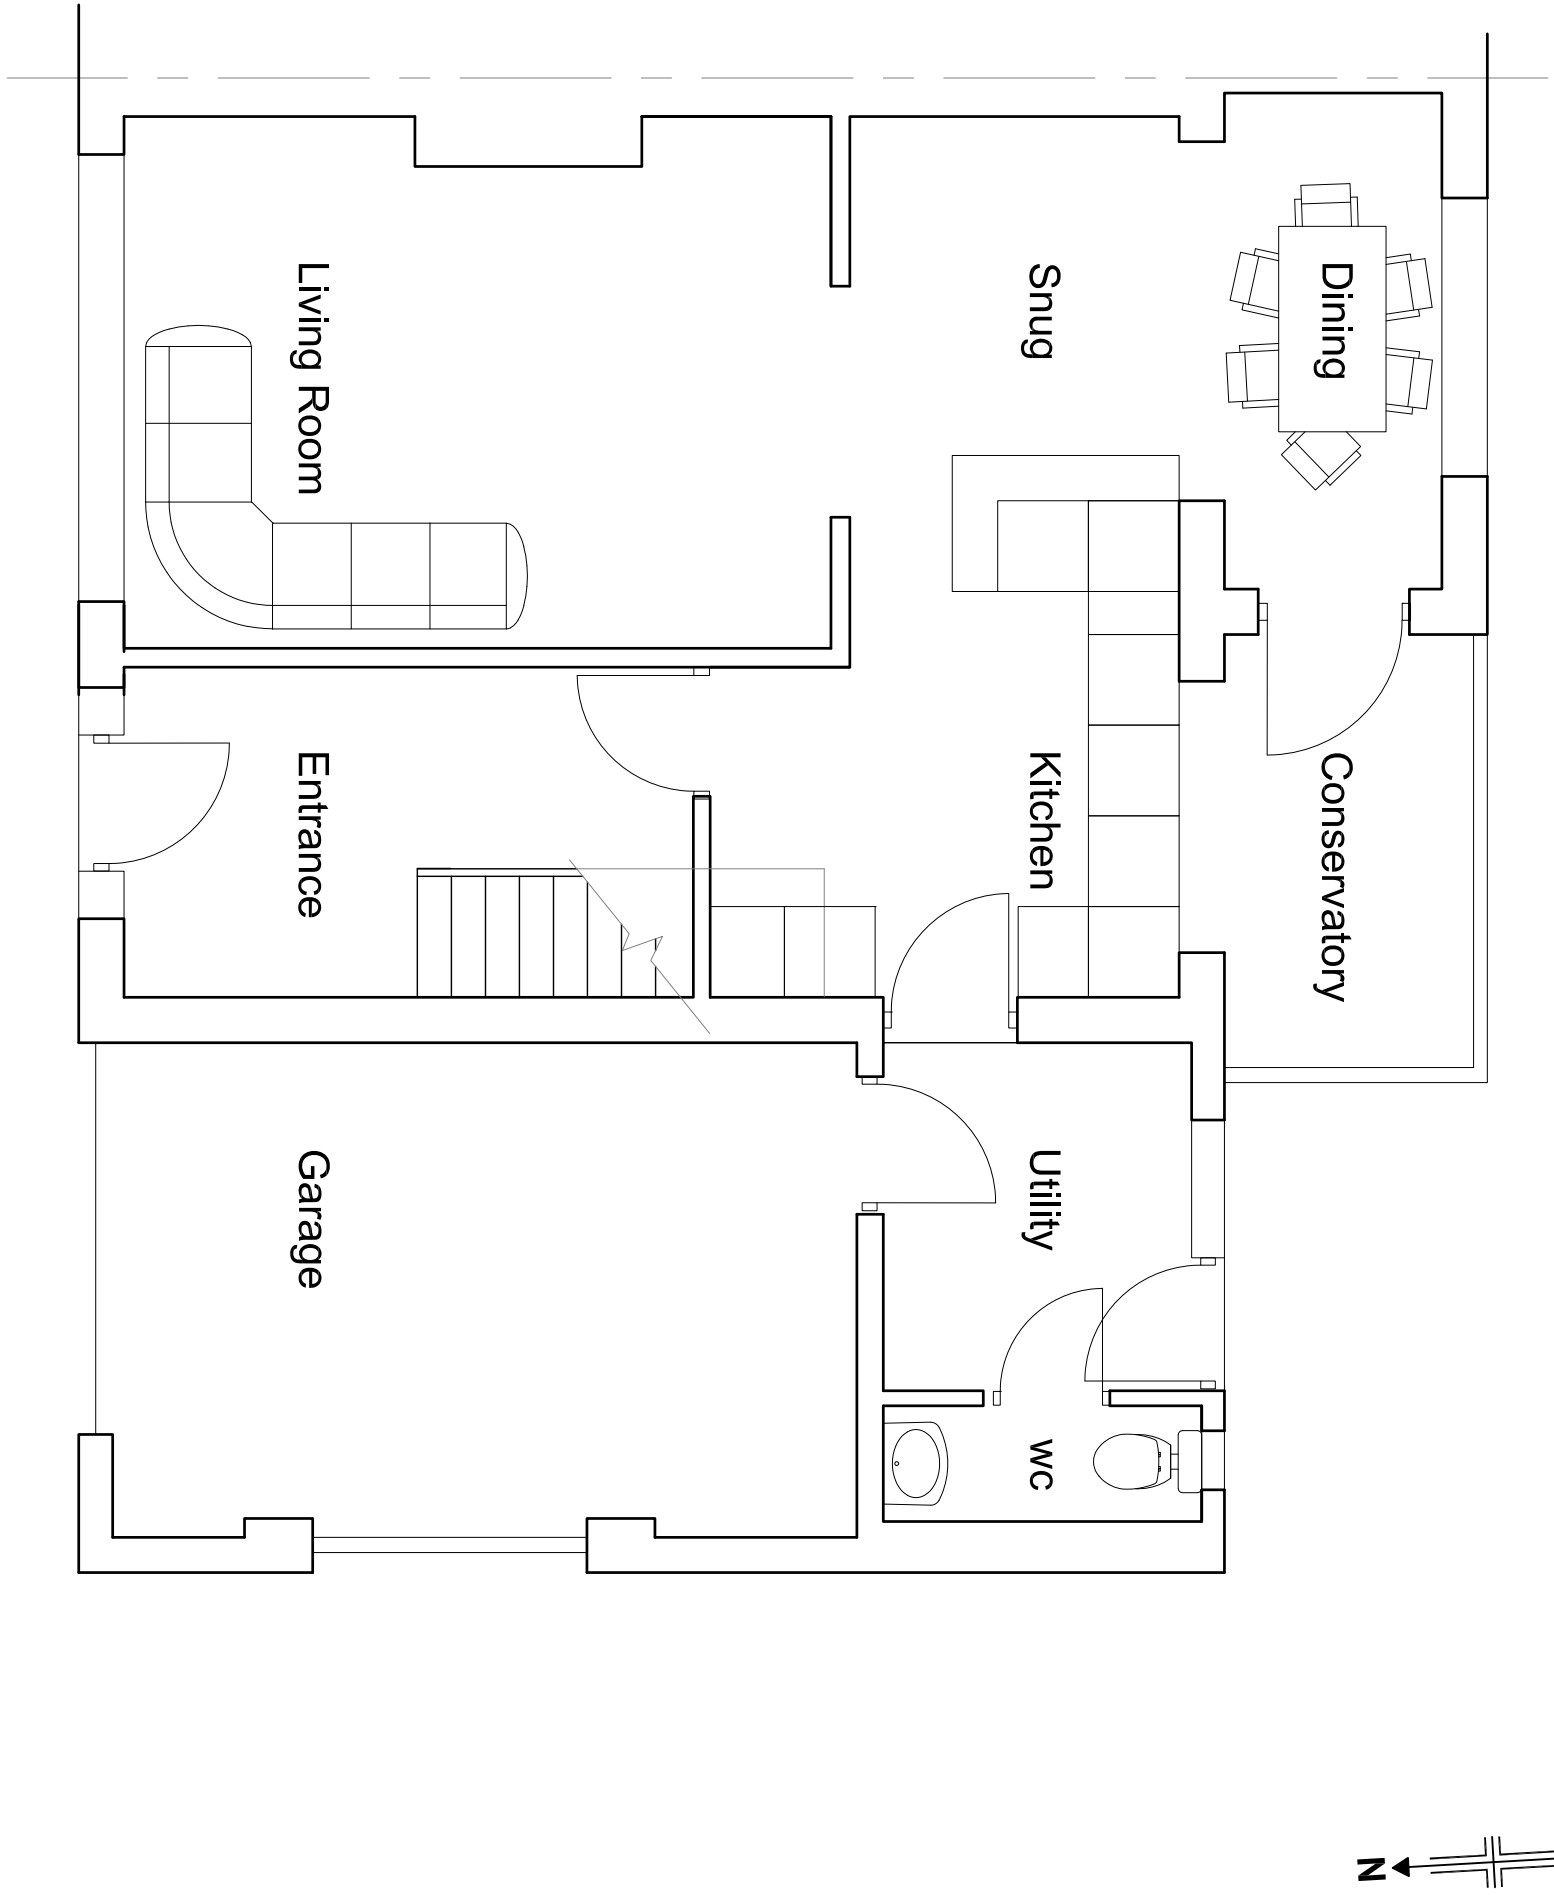

Ground Floor

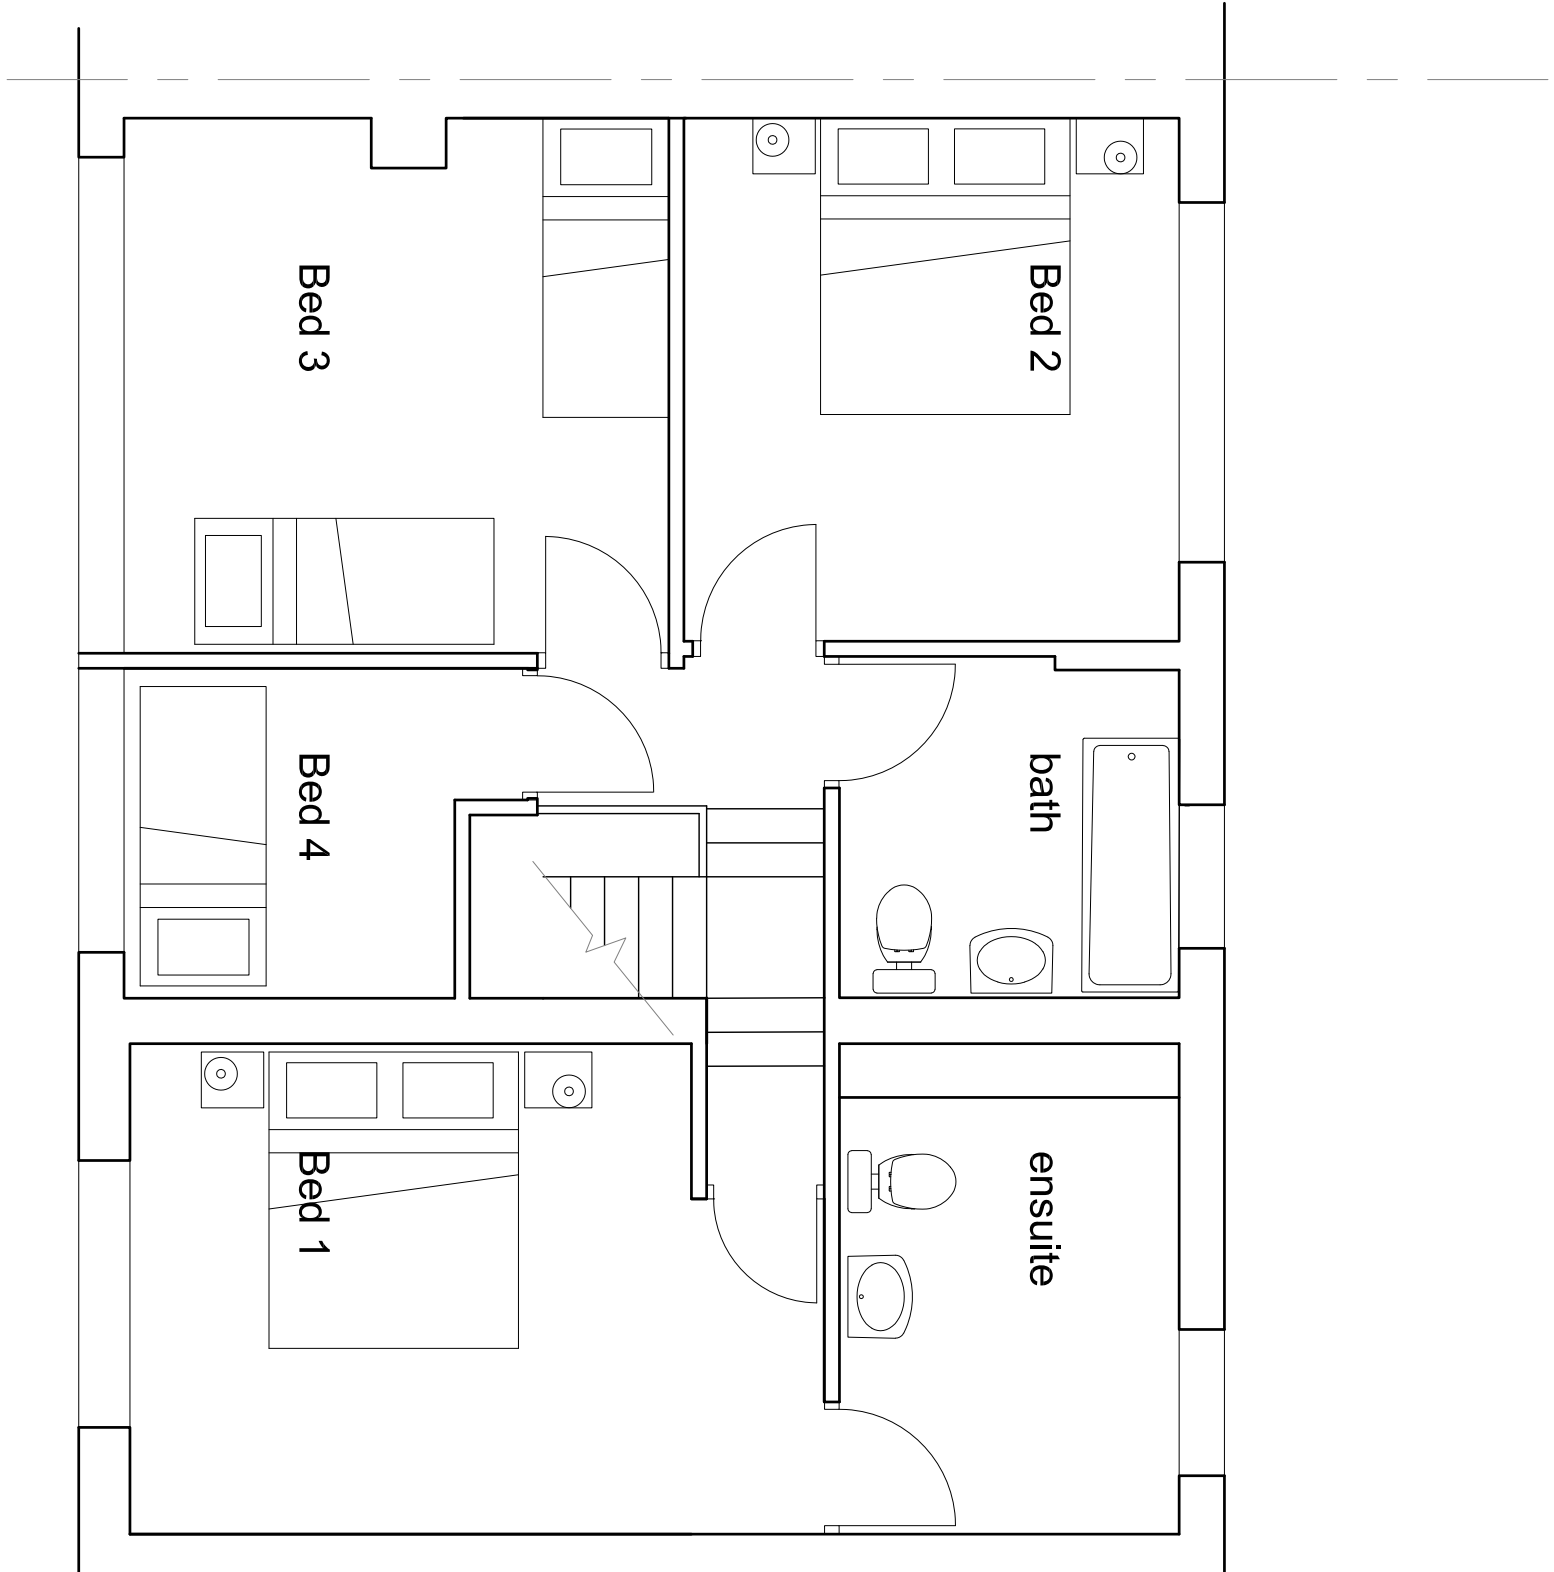

First Floor

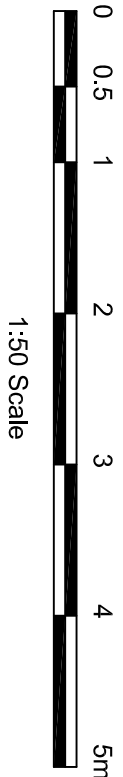

Mr & Mrs Domachie			
14 Hesketh Road, Longridge		Drwg No.	Rev.
Plans and Elevations as Existing		A3658-PL02	
		Scale	Sheet Size
		1:50	A1
		Date	
		July 2022	
		Drawn	Checked
		DME	Approved

PSA

DESIGN

PSA Design Ltd

The Old Bank House, 6 Berry Lane,

Longridge, Preston, PR3 3JA

Tel. 01772 786066

www.psadesign.co.uk

mail@psadesign.co.uk