



Front Elevation - north

Side Elevation - west


Rear Elevation - south

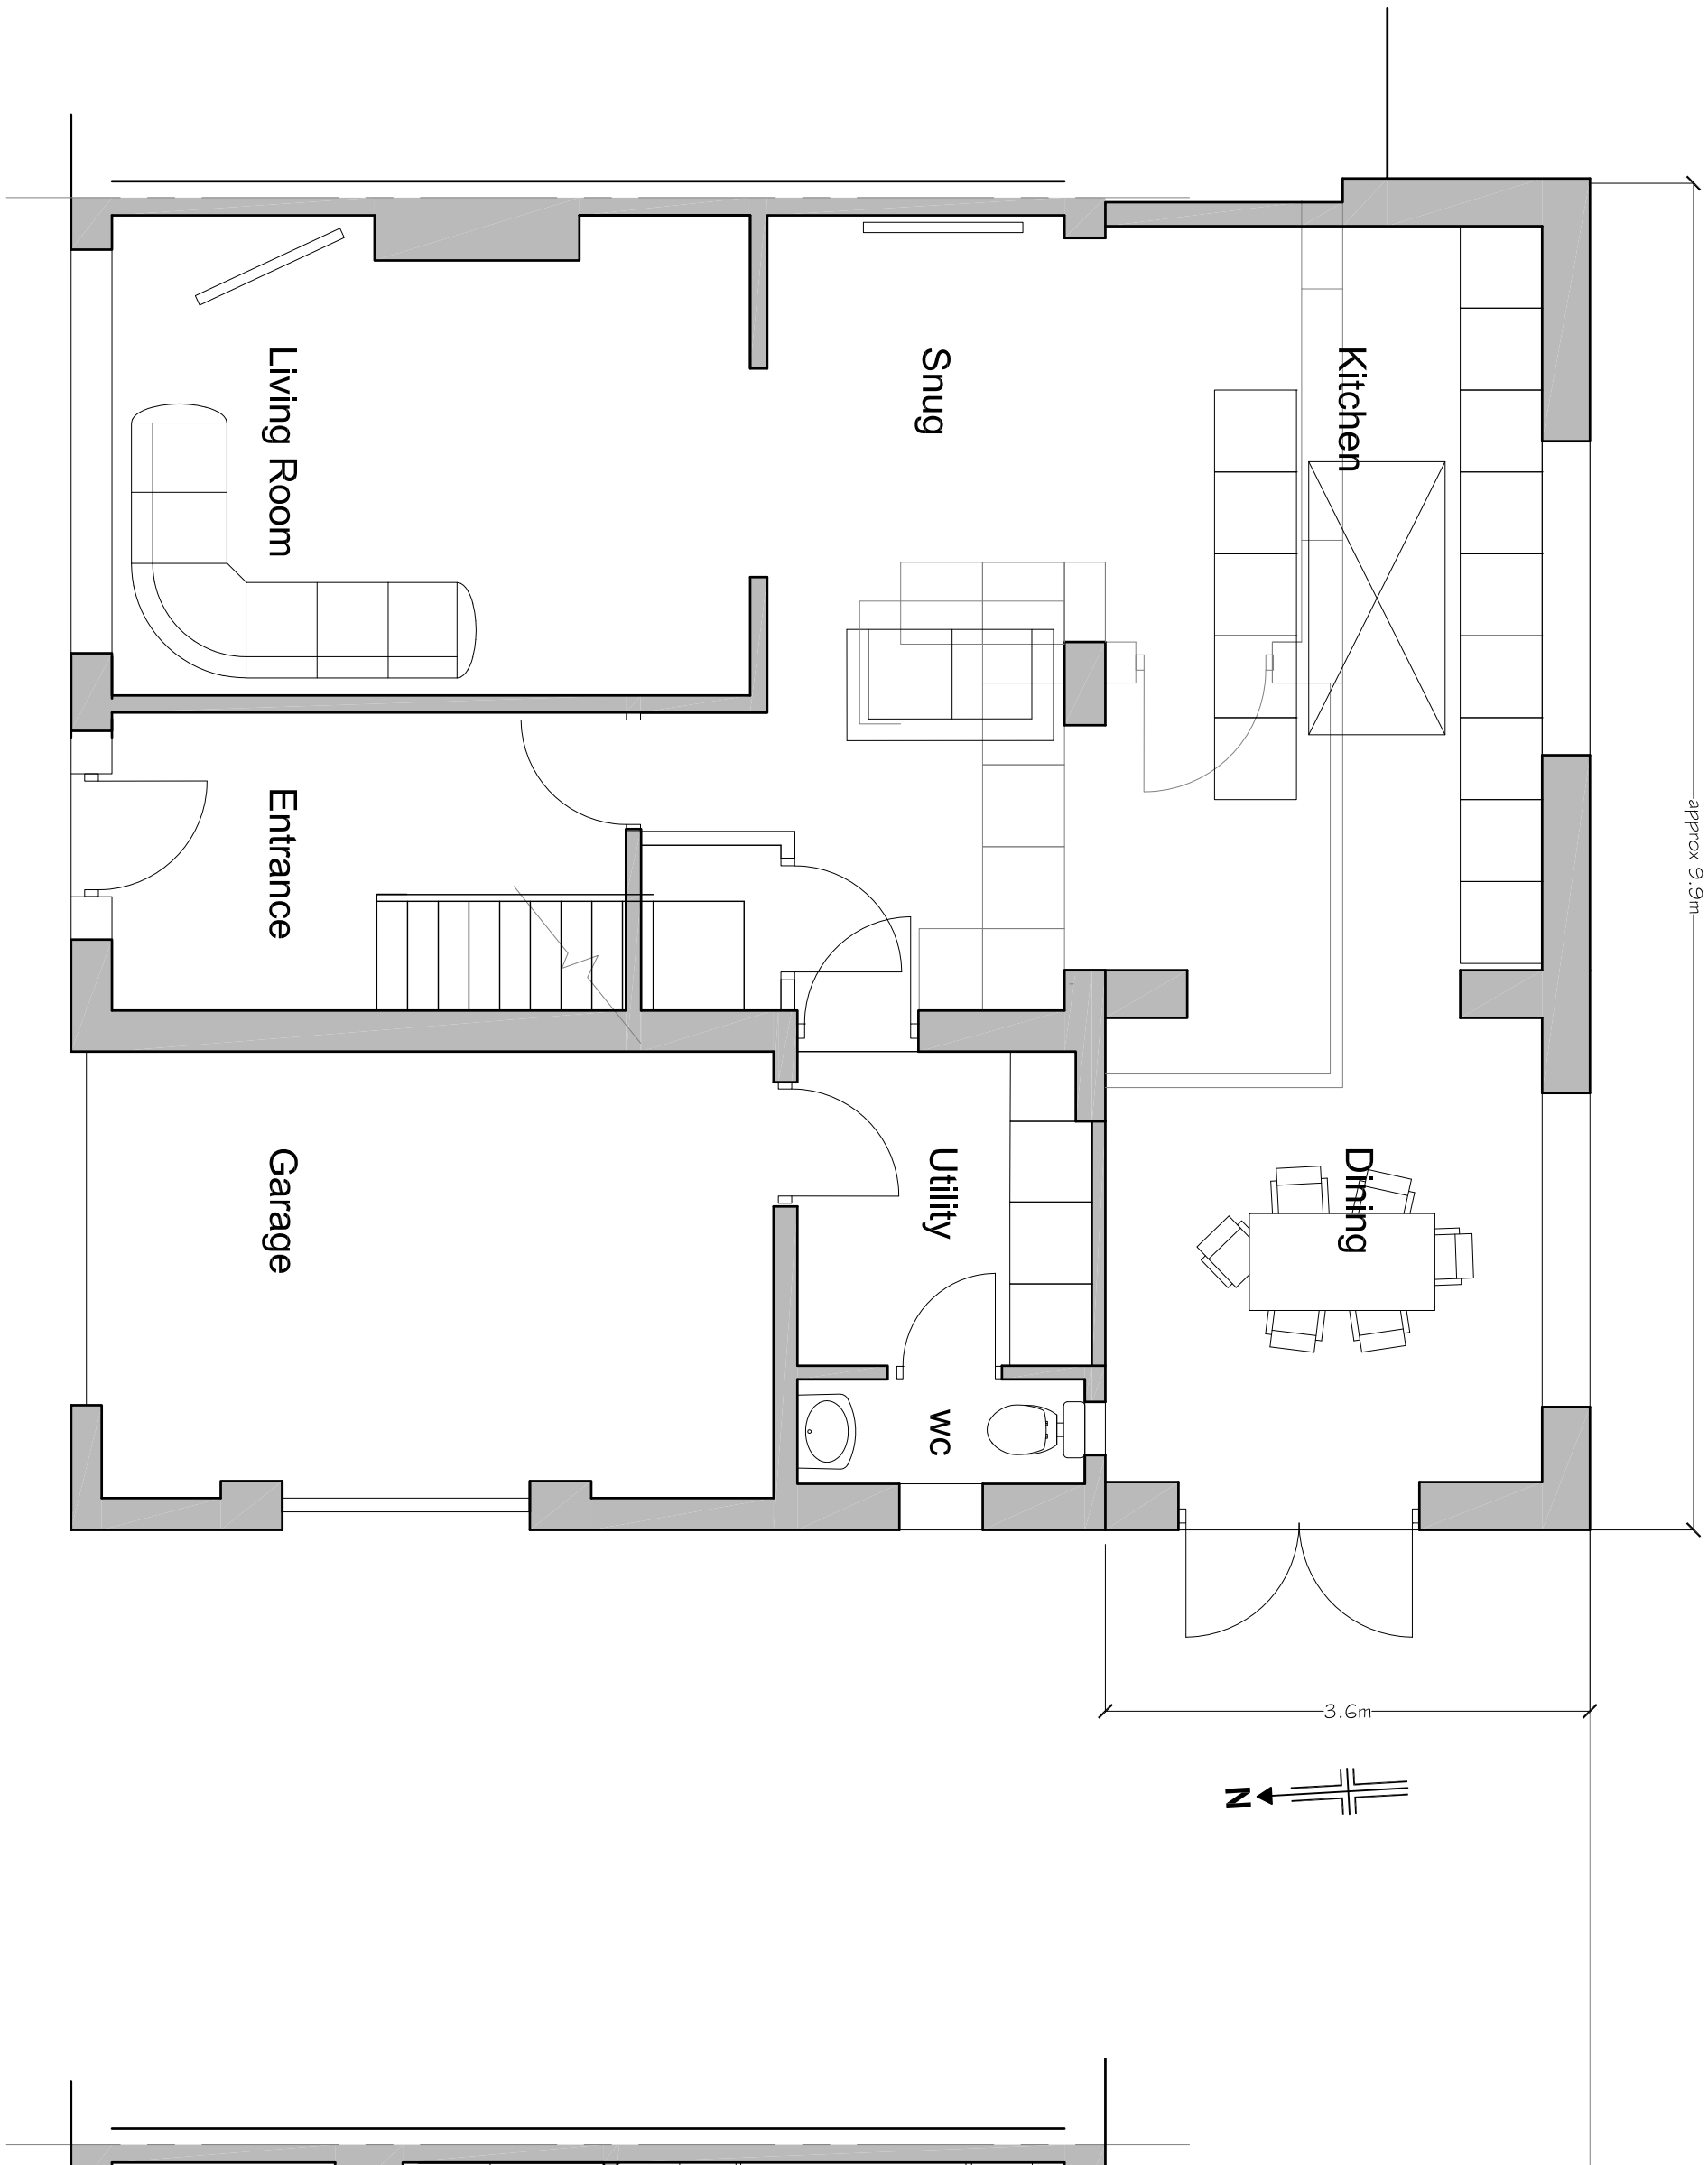

Ground Floor

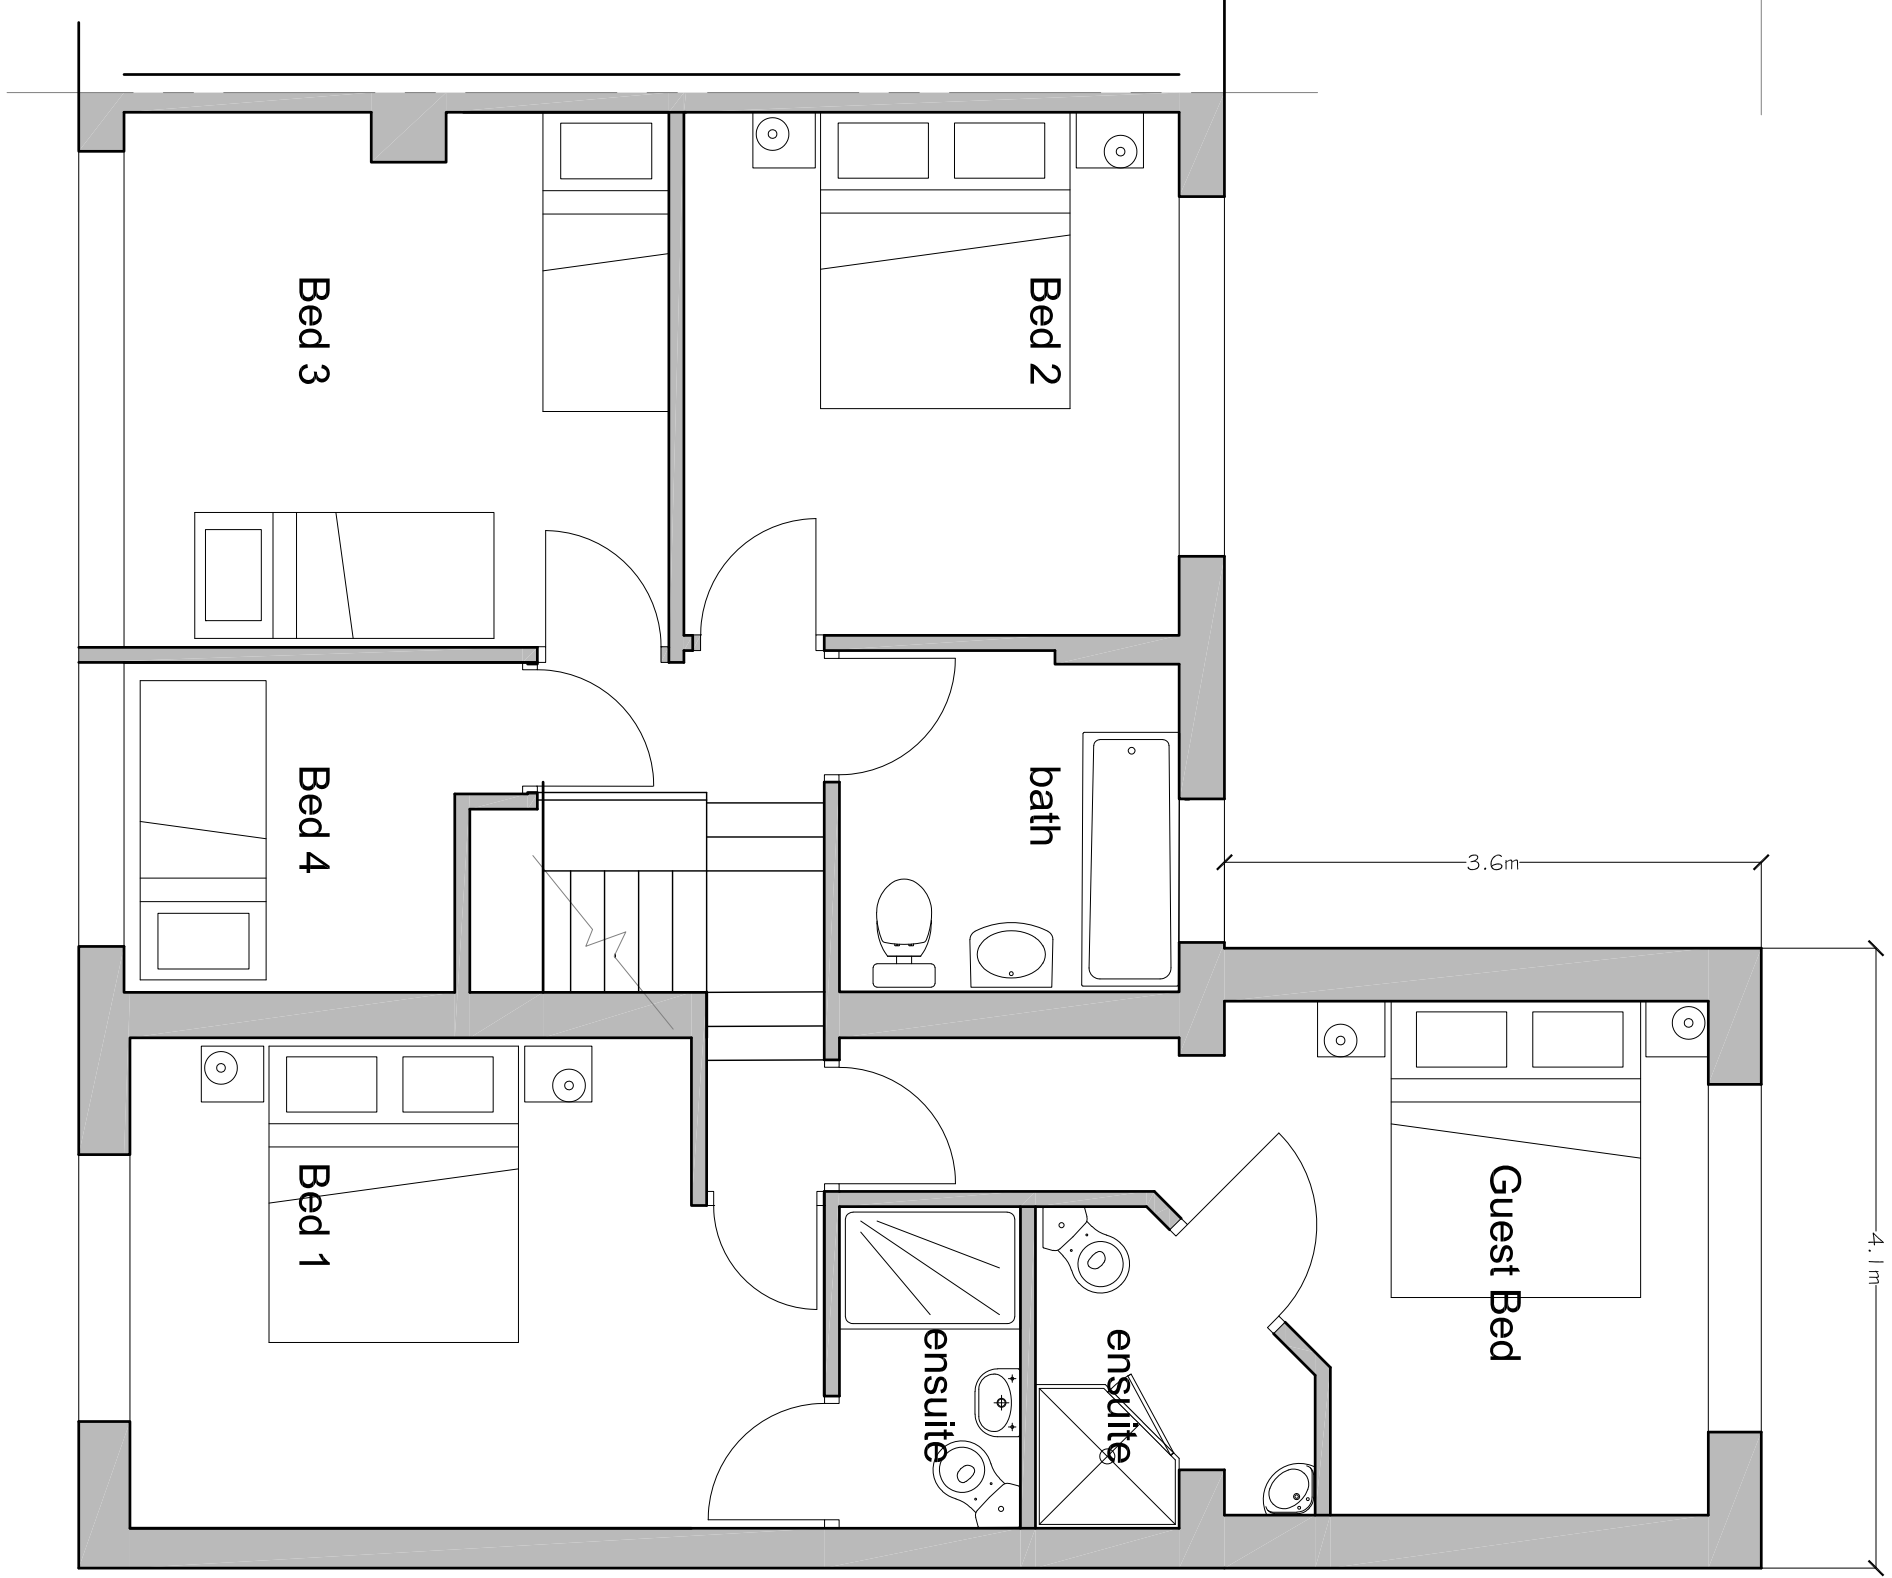

First Floor

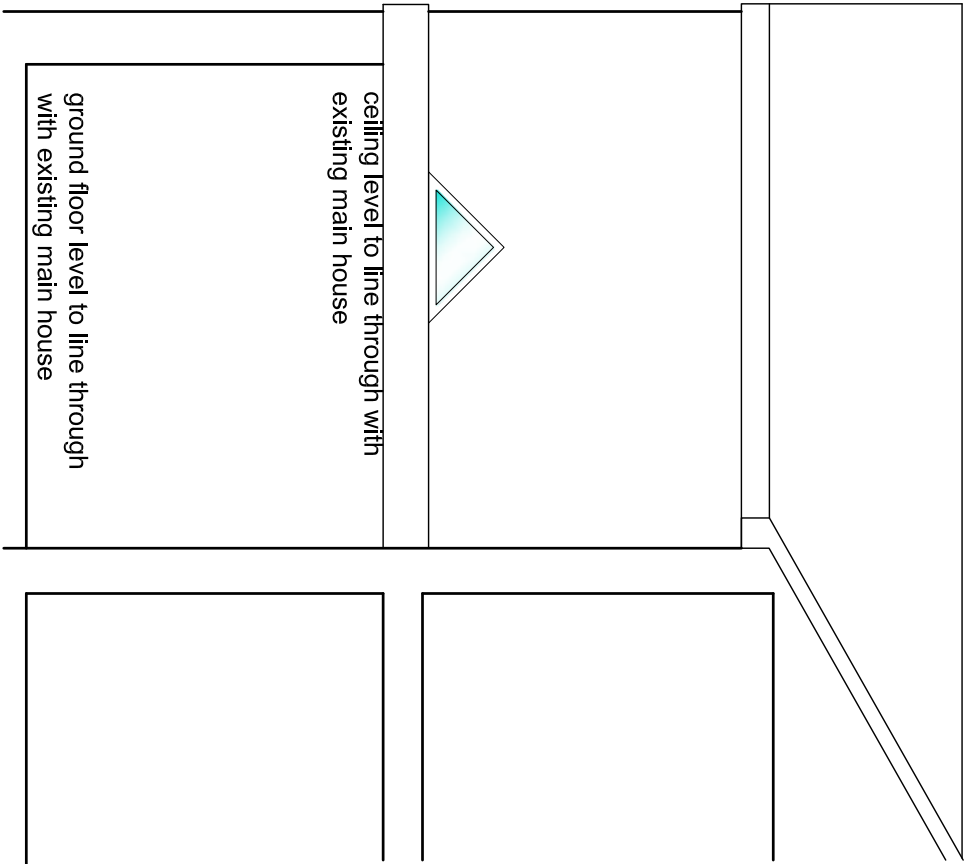

Sectional Elevation - east



Mr & Mrs Domachie			
14 Hesketh Road, Longridge		Drwg No.	Rev.
Plans and Elevations as Proposed		A3658-PL03	a
		Scale	Sheet Size
		1:50	A1
		Date	
		July 2022	
		Drawn	Checked
		DME	Approved