

All dimensions are to be checked on site, any discrepancies are to be reported to the Architect before work commences. Do not scale from this drawing.

This drawing is to be read in conjunction with all relevant consultants and specialists drawings / documents, any discrepancies are to be reported to the Architect before the affected work commences.

All structural components shown are indicative only. Details / calculations of structural members are to be provided by the Structural Engineer.


This drawing is copyright.

This drawing and the copyright, design rights and all other intellectual property. No licence or assignment of any such rights is granted hereunder. This drawing is not to be copied or divulged to a third party without written permission.


REVISION

DATE

COMMENT

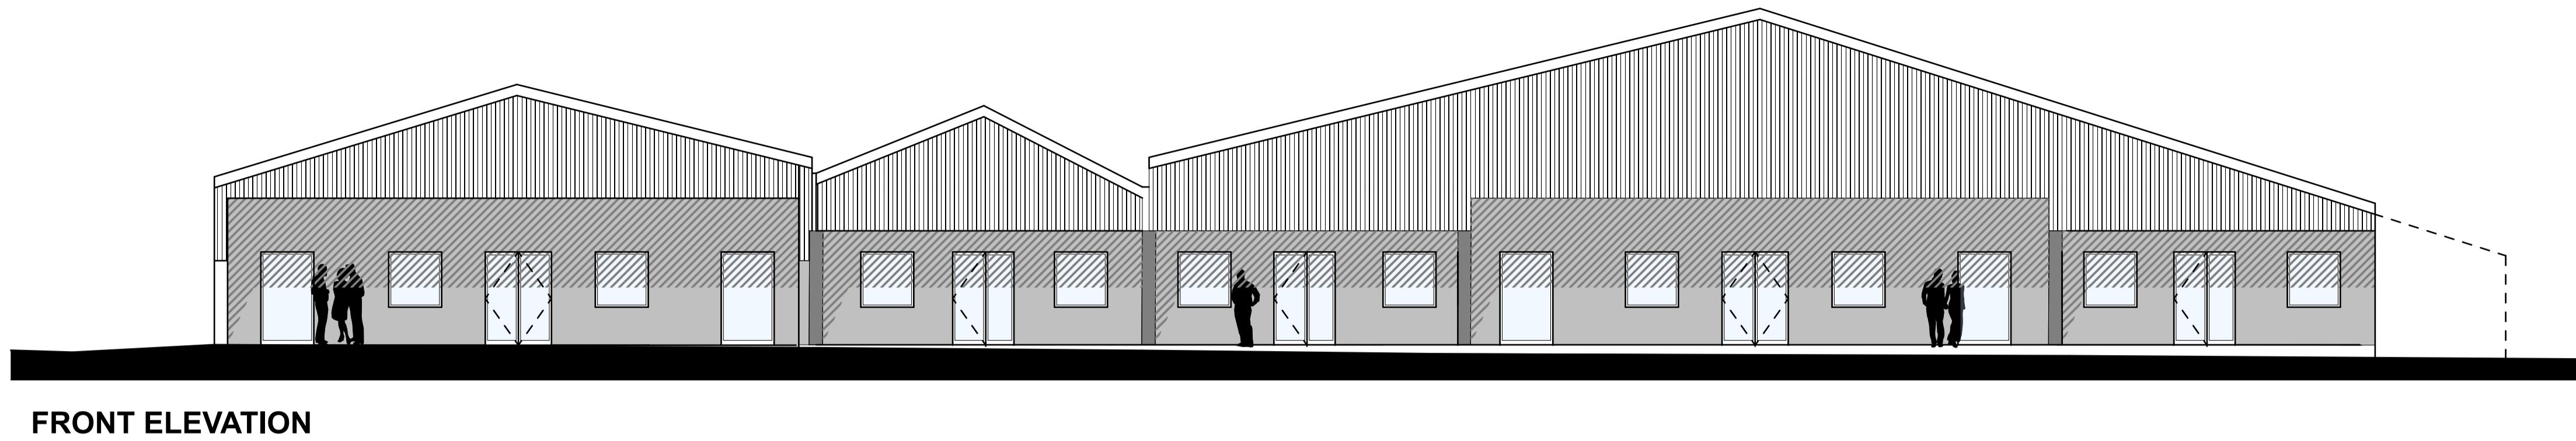


FRONT ELEVATION

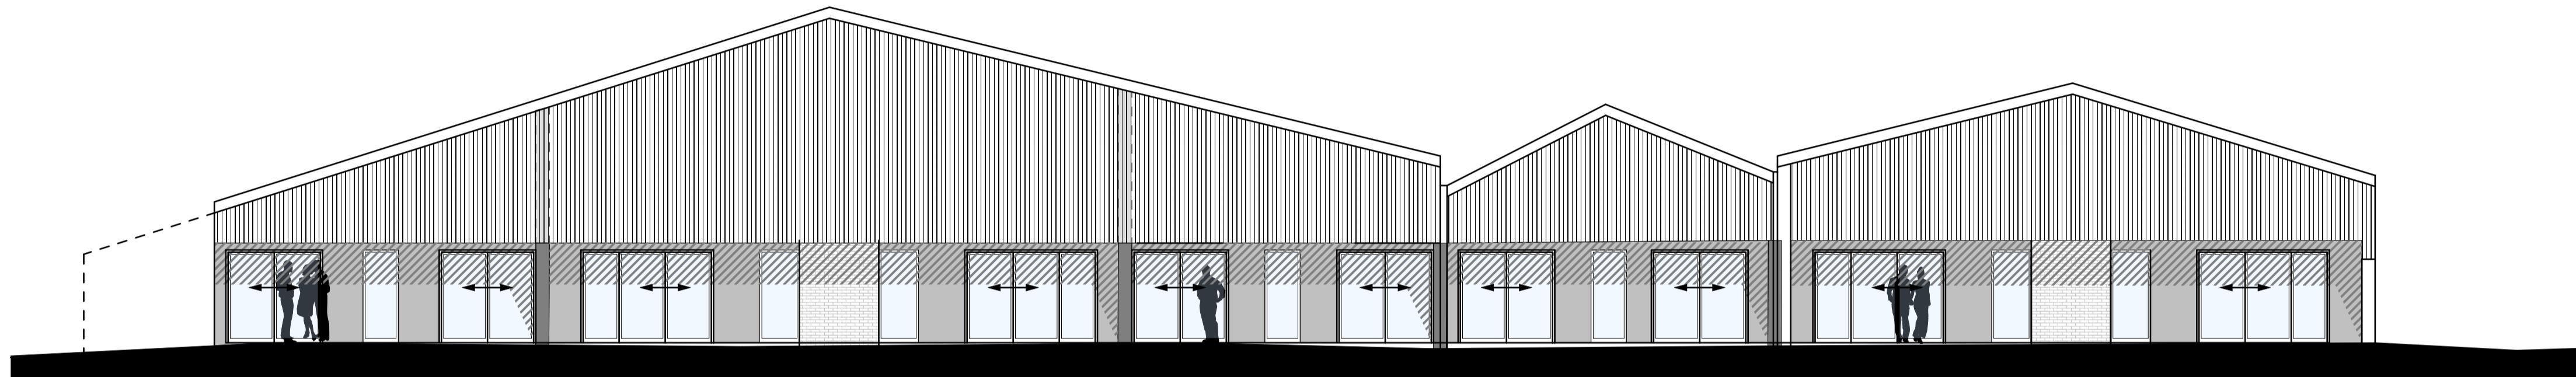

REAR ELEVATION



ROOF PLAN

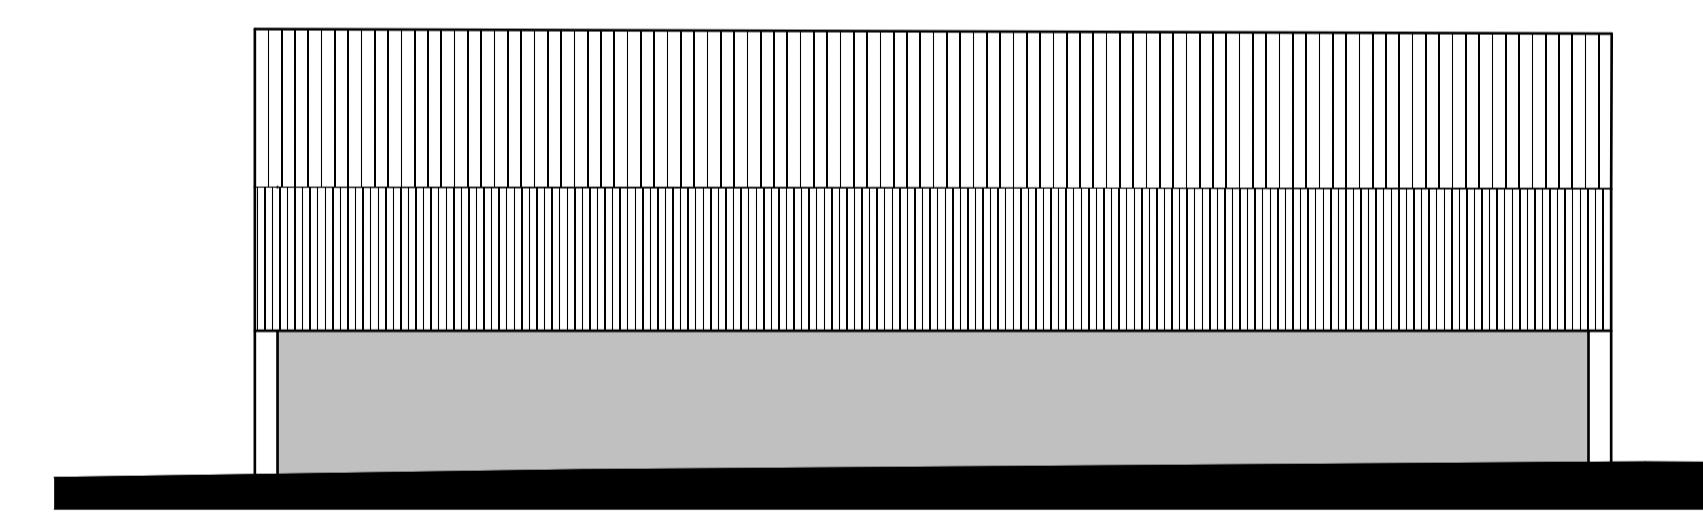

SIDE ELEVATION



www.C49-Architecture.co.uk
Info@C49Architecture.co.uk
Tel: 01535 281432

CLIENT DETAILS	DRAWING No	REVISION
MAIN STREET BINGLEY BRADFORD	RBV-PL 004	
DRAWING INFO	SCALE	DATE
Elevations as Proposed	1:100/200	05/09/22