

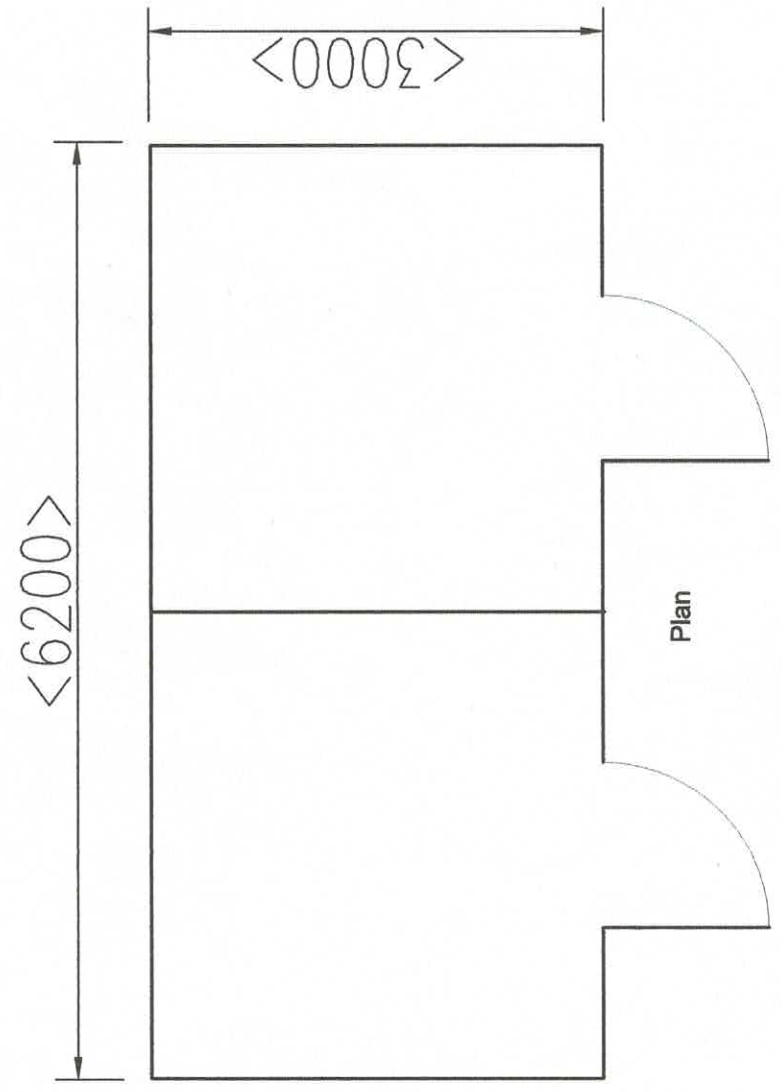


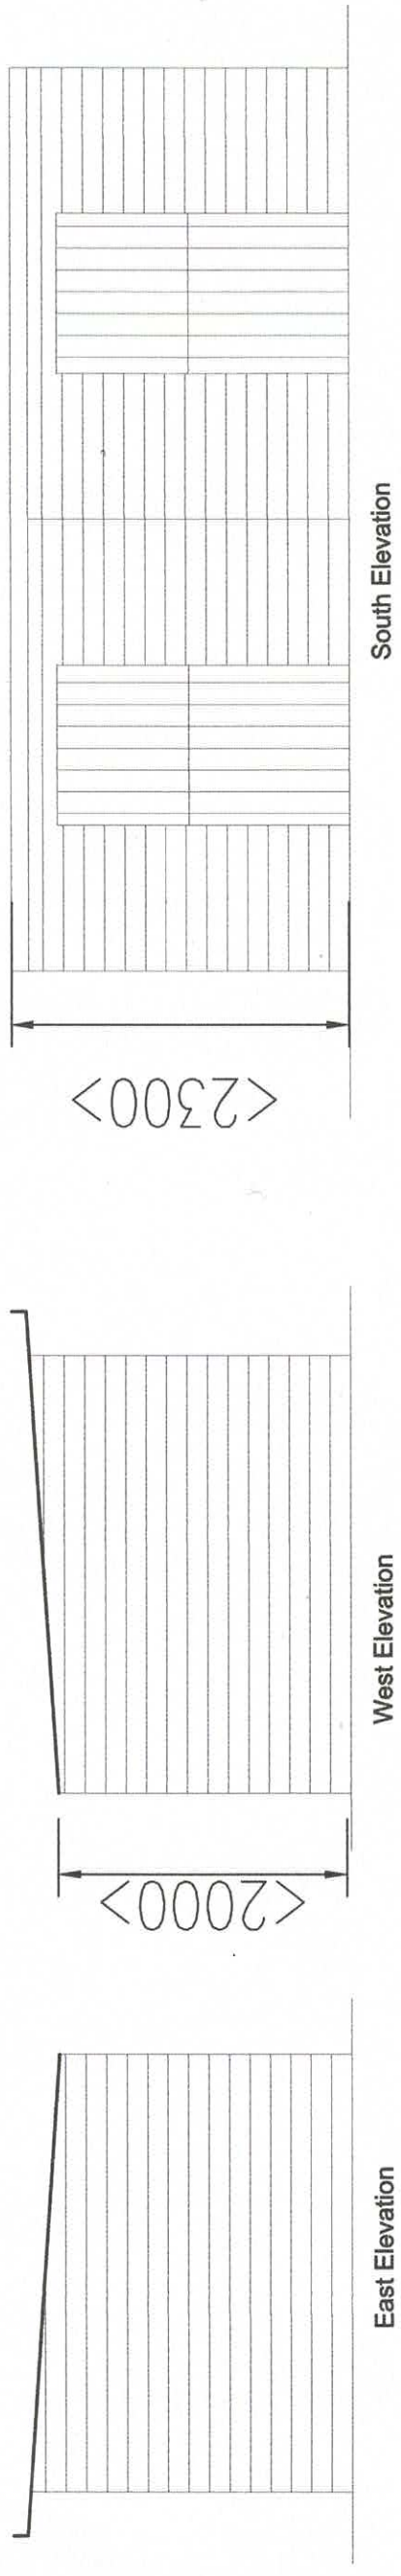


Stables  
Scale: 1:50 @ A3

Walls - Timber  
Roof - Profile sheets  
Doors - Timber

North Elevation (not visible)

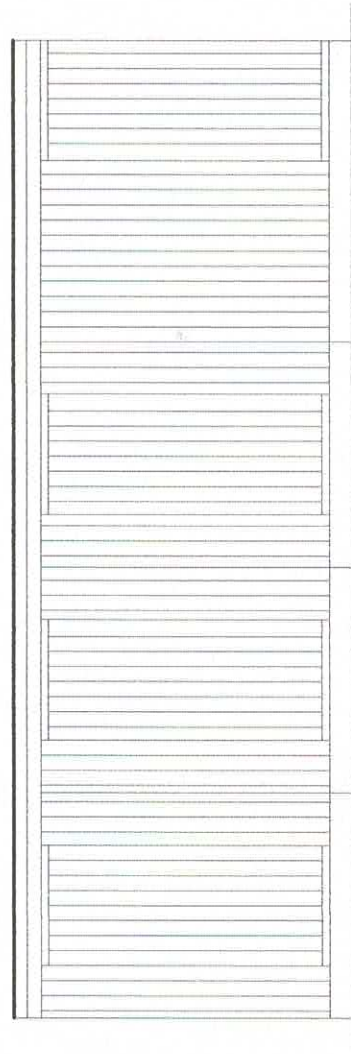


East elevation

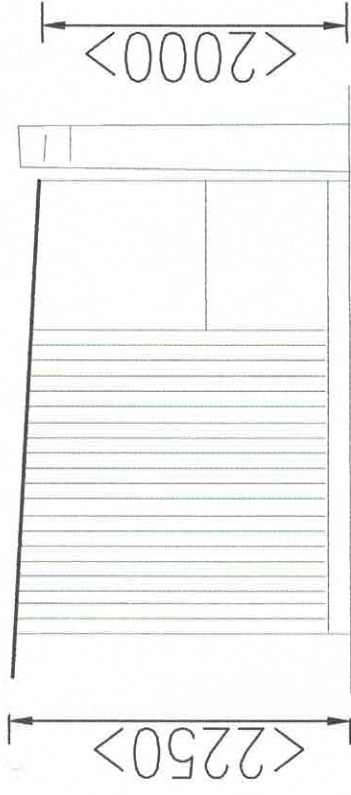


North elevation (not visible)

<6500>

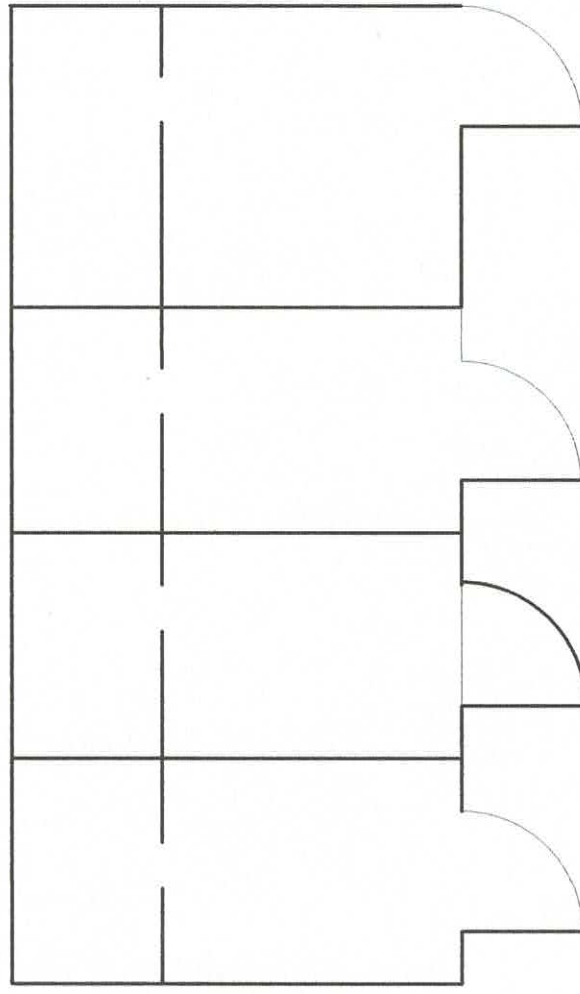

Plan

<3000>

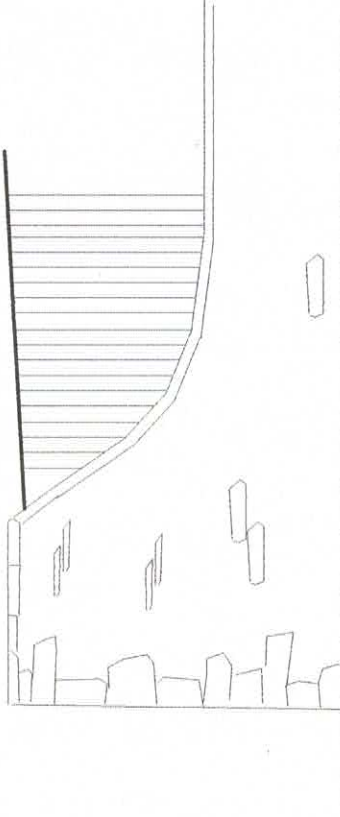

South elevation

Kennels  
Scale: 1:50 @ A3  
Walls - Blockboard & steel grill  
Roof - Profile sheets  
Doors - Steel grill