


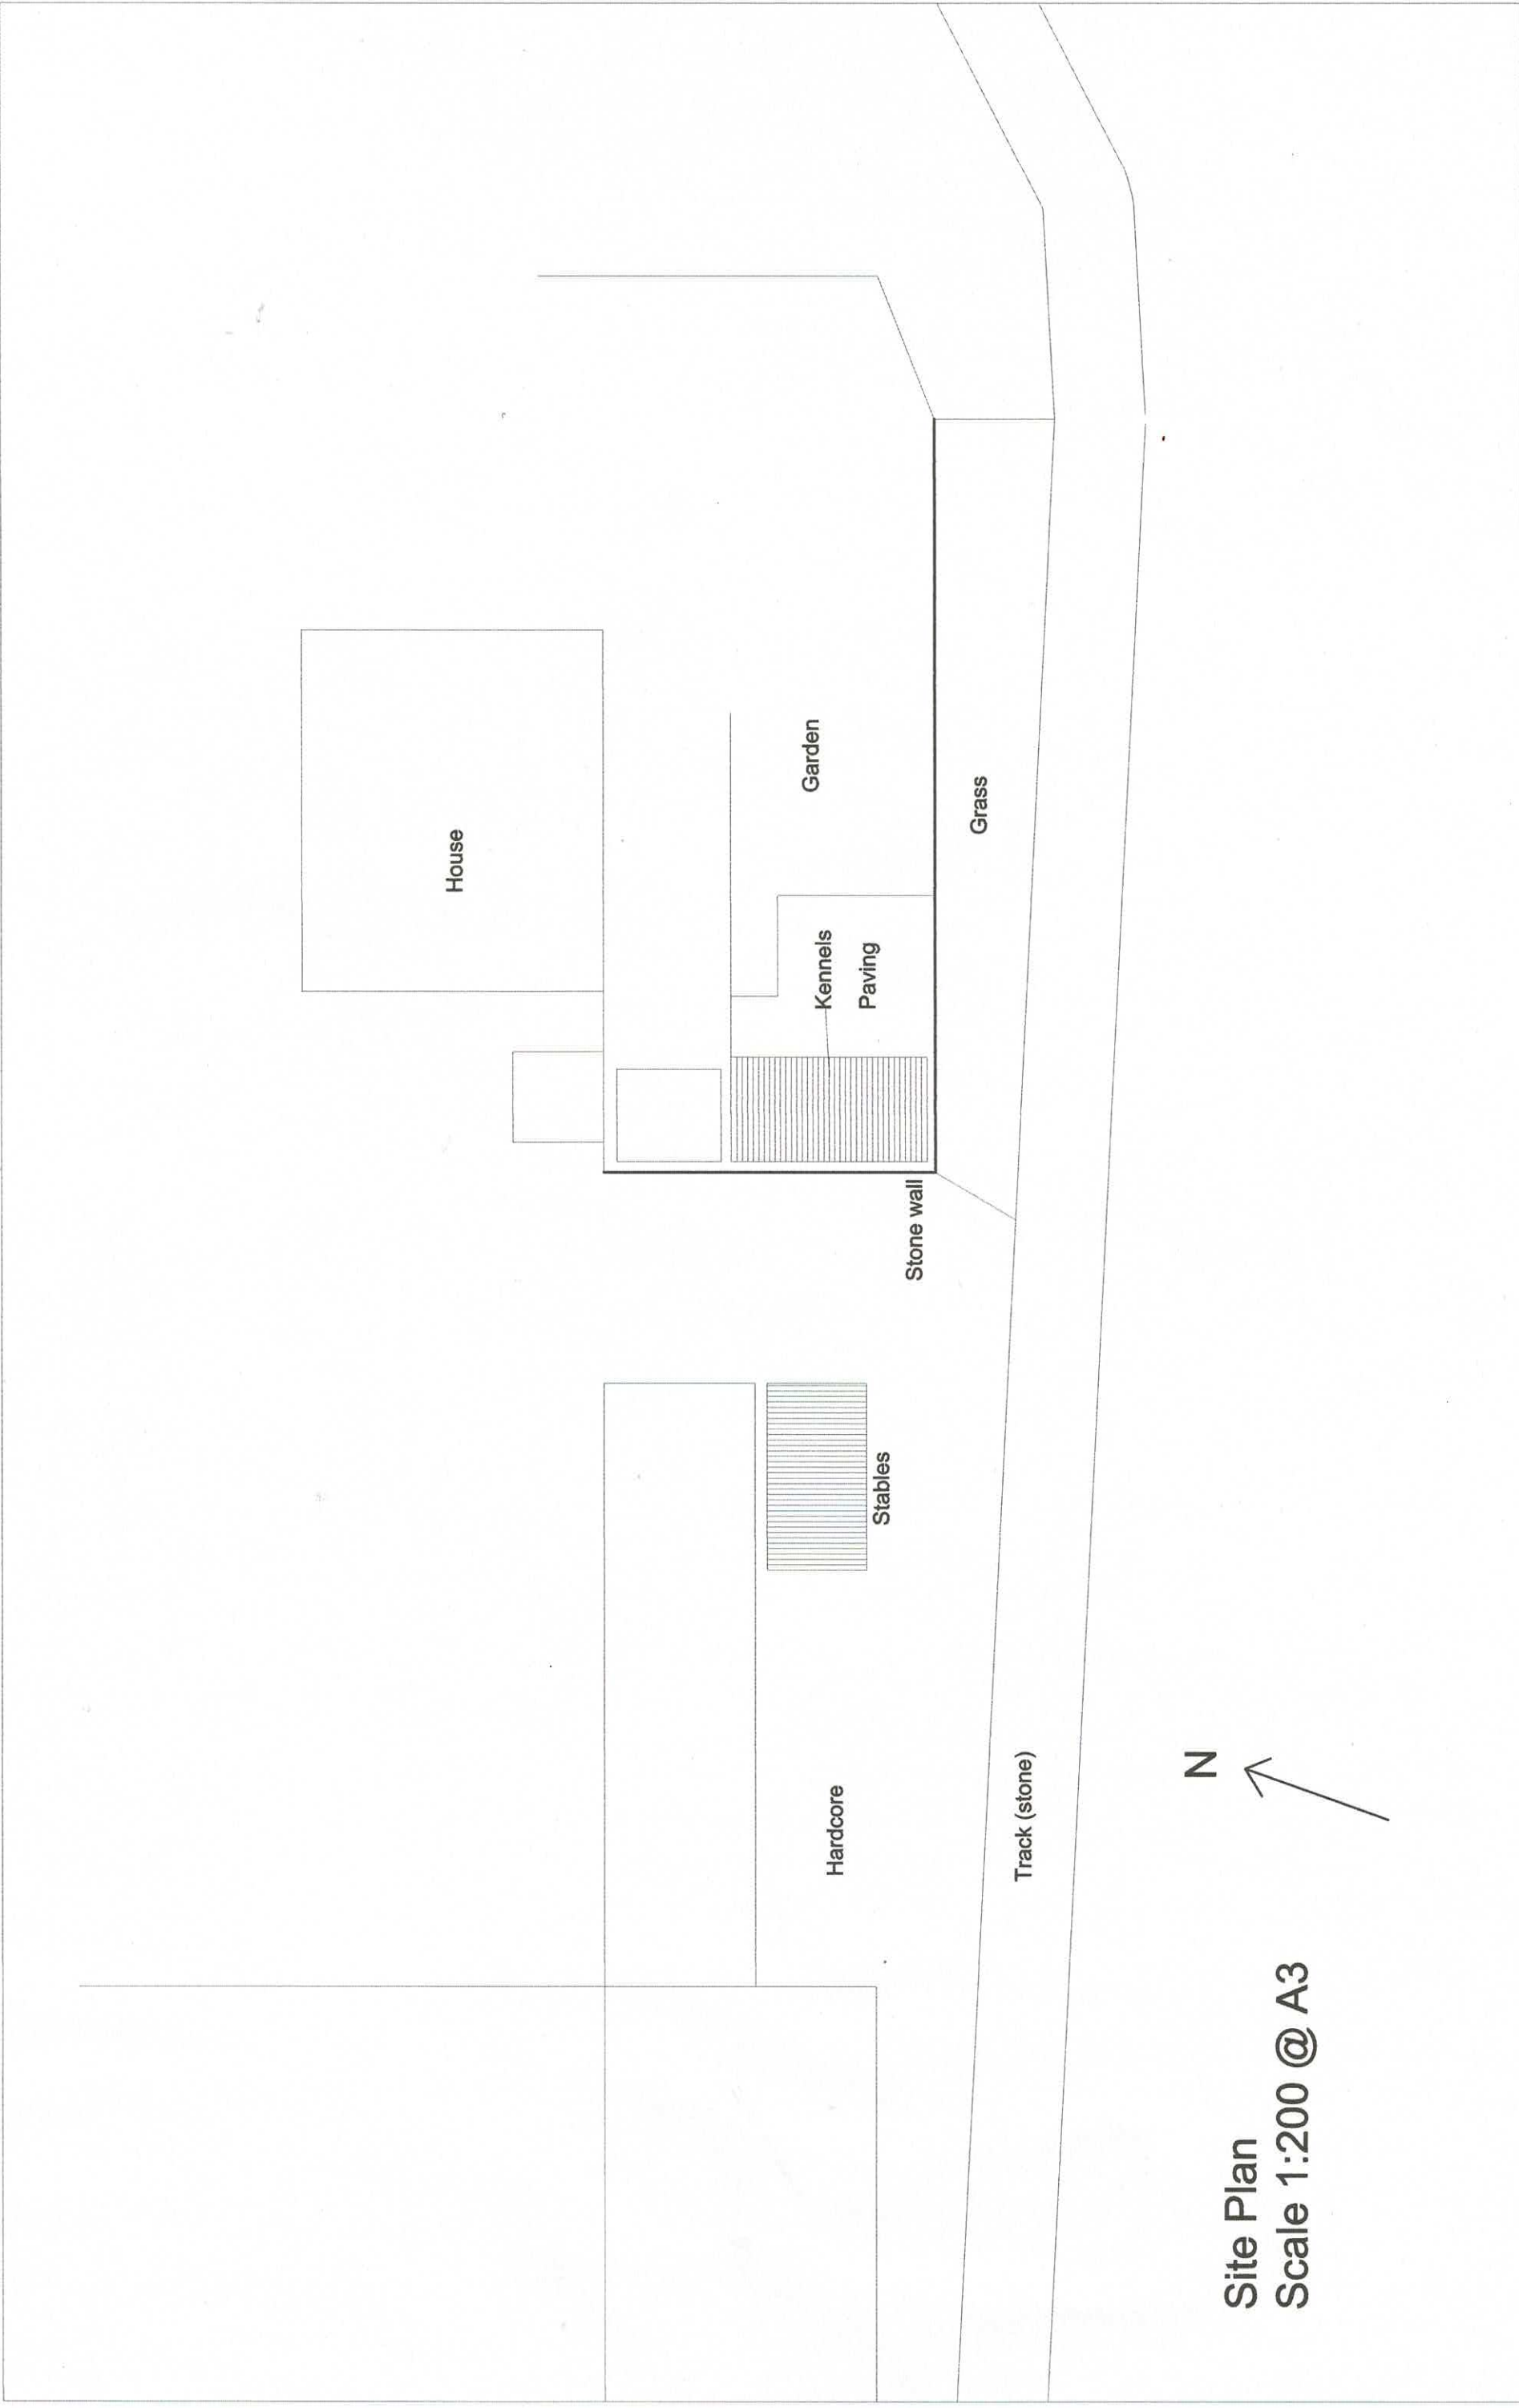

House

Garden

Kennels

Paving

Stone wall

Stables

Hardcore

Track (stone)

Grass



Site Plan
Scale 1:200 @ A3