
 


Site Plan - 29 Wolfs Fell Close

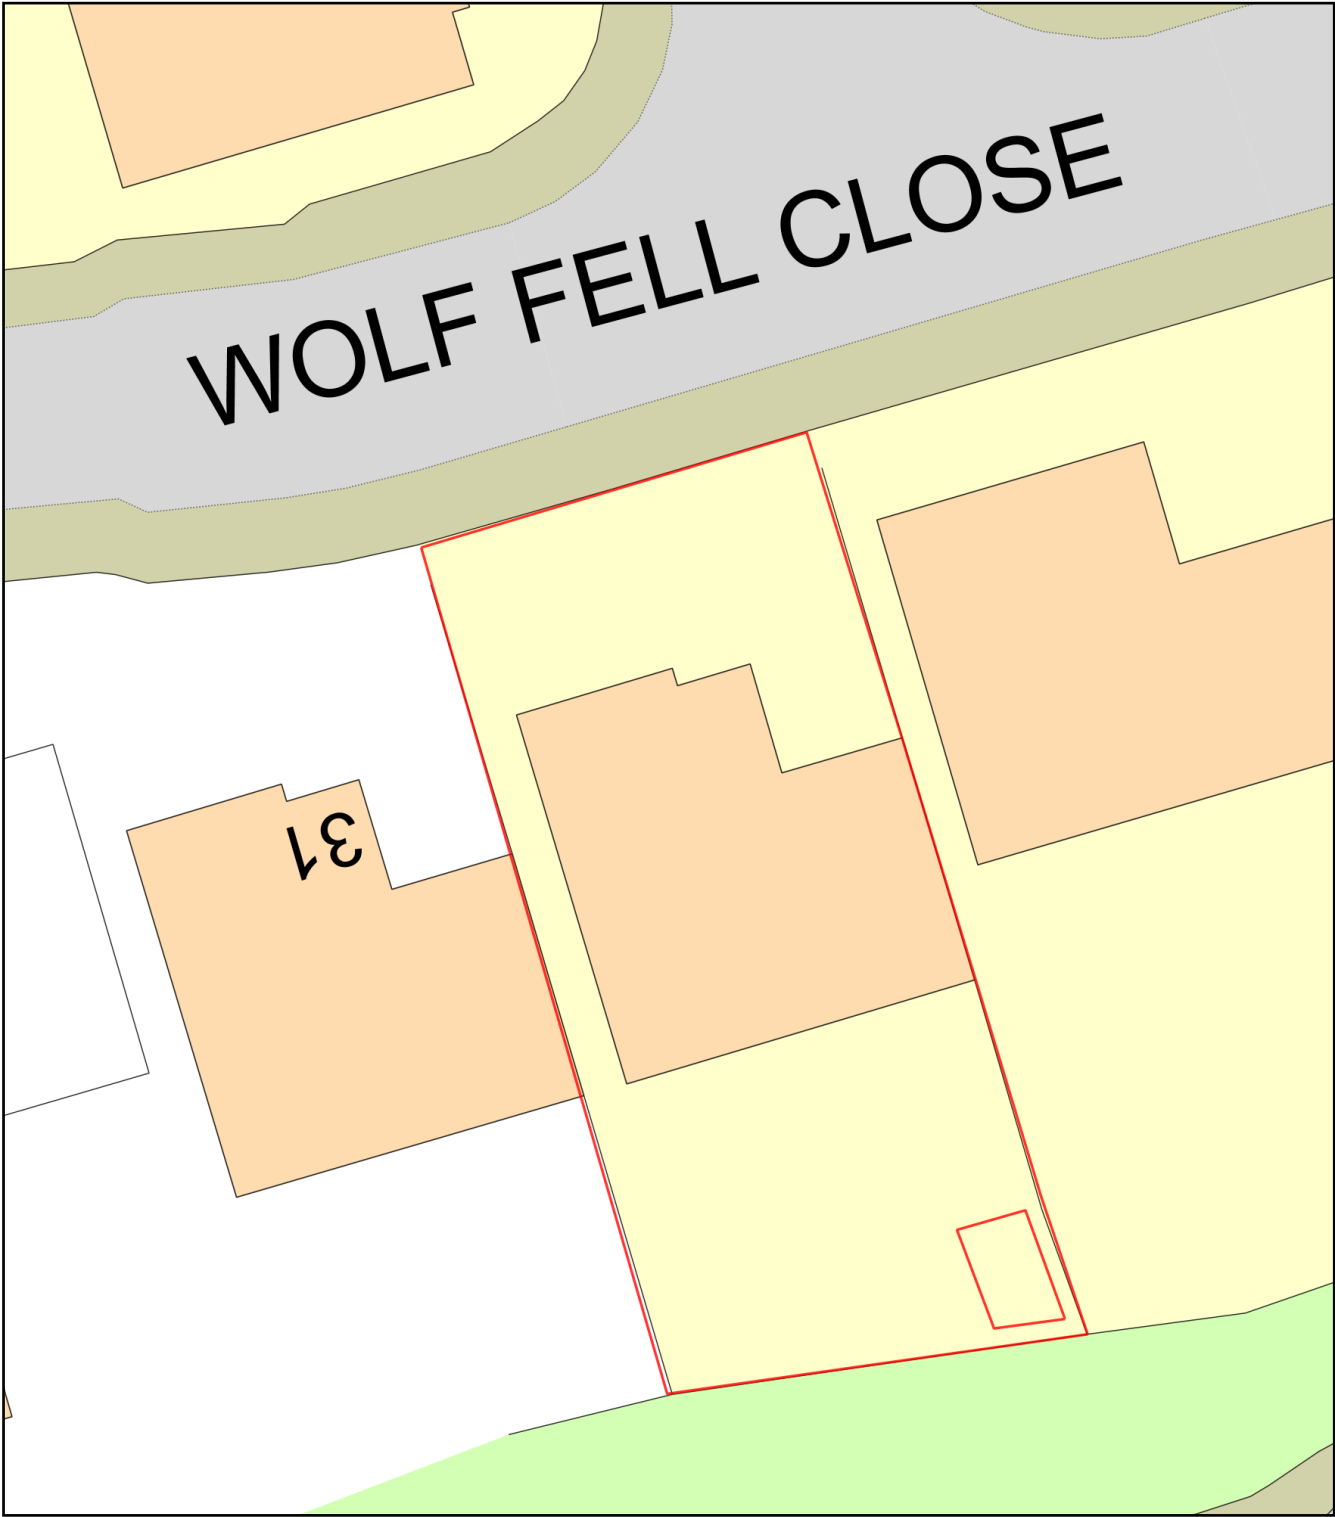

Plan Produced for: Mrs Susan Whitehead
Date Produced: 12 Oct 2022
Plan Reference Number: TQRQM22285135319944
Scale: 1:200 @ A4