


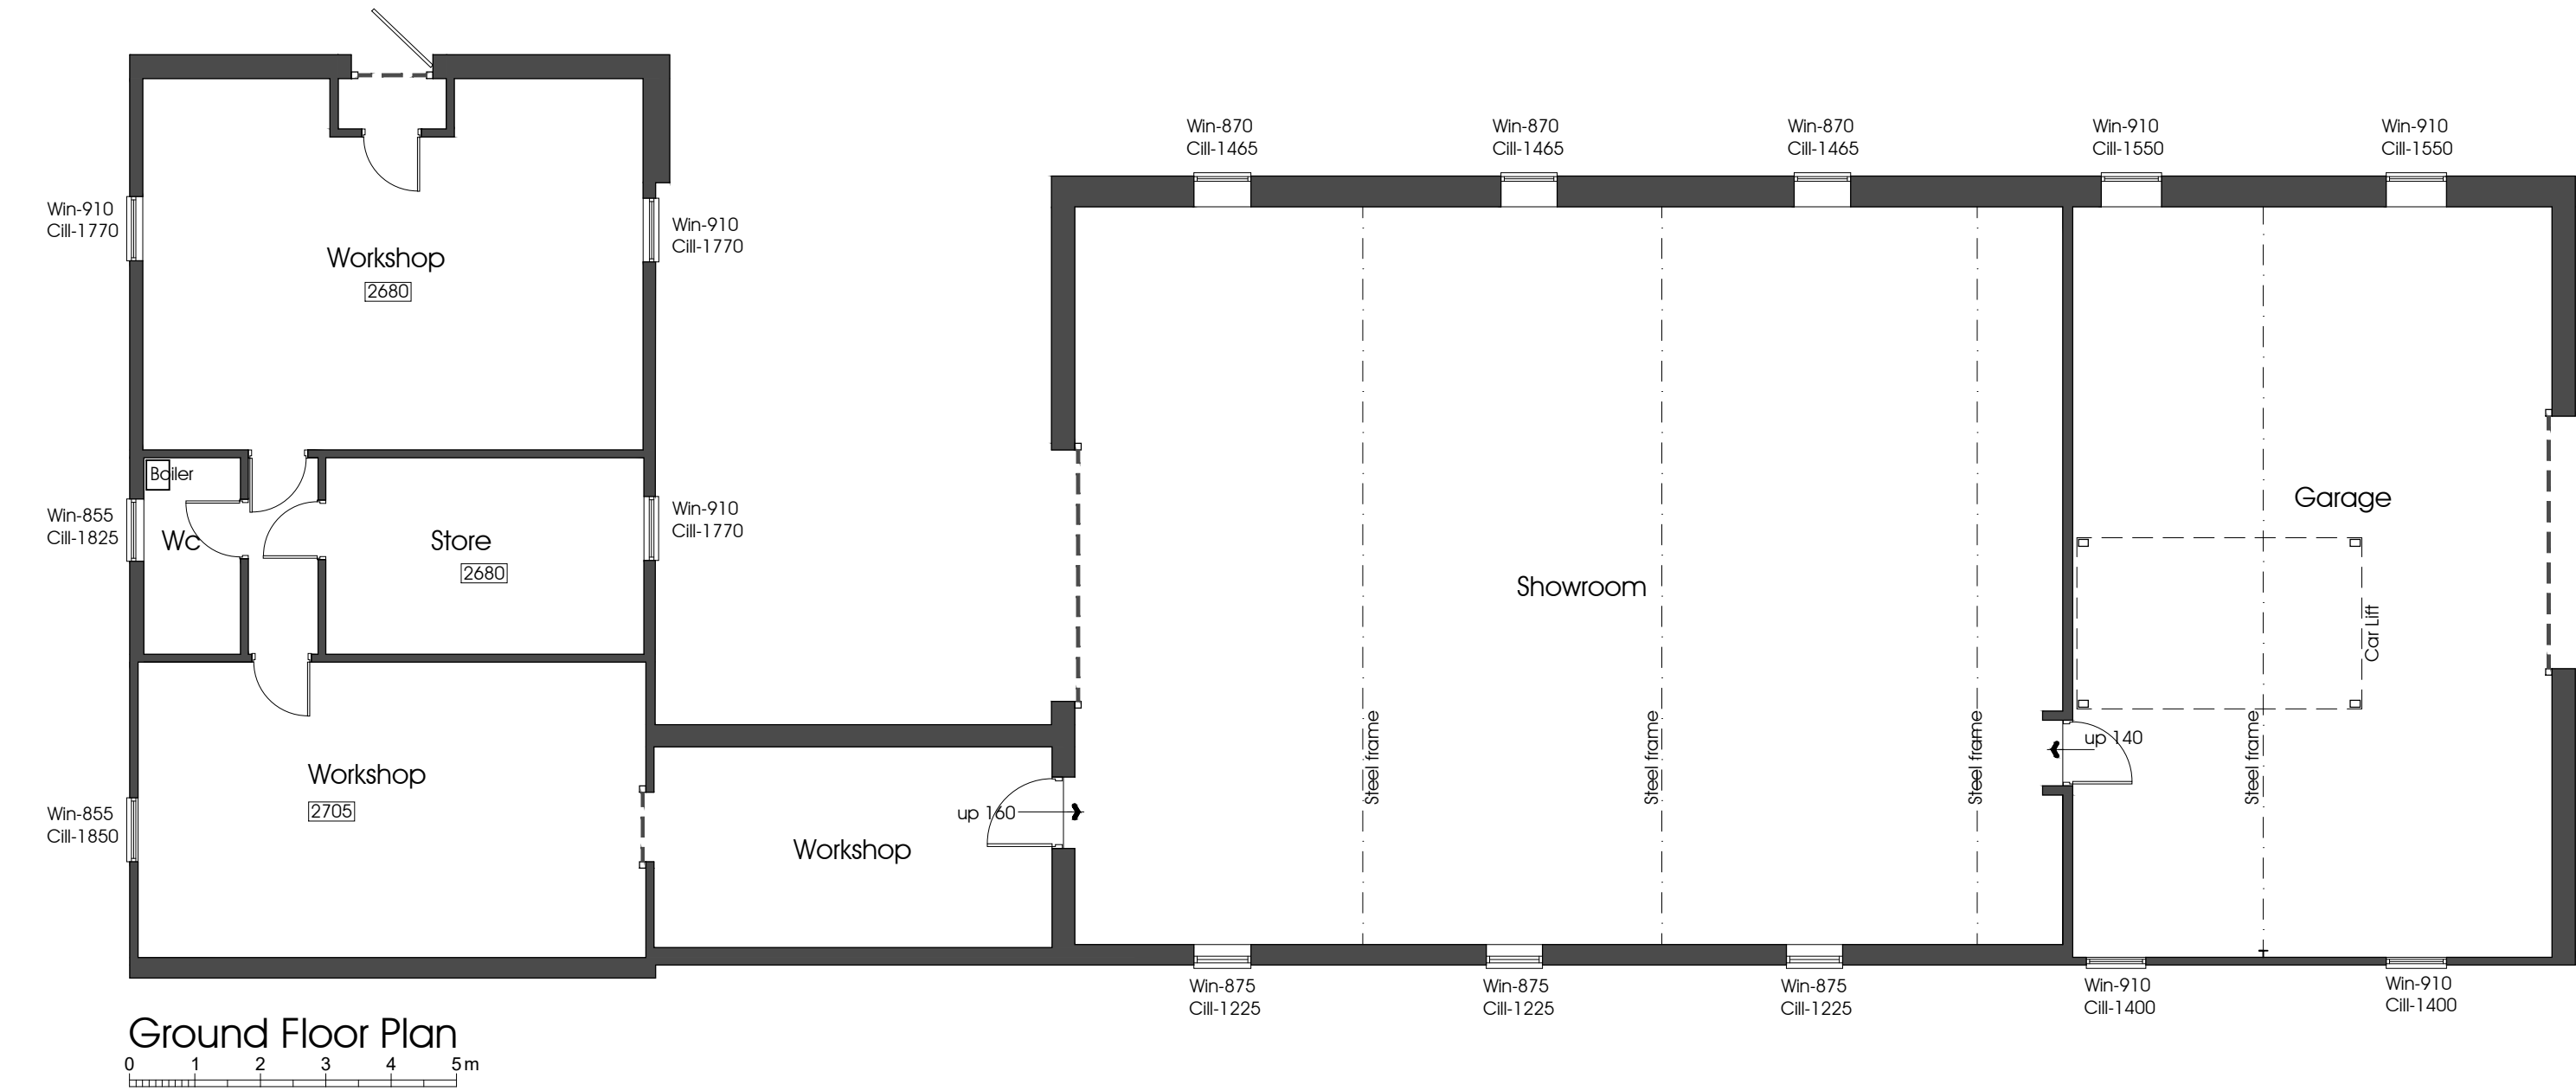
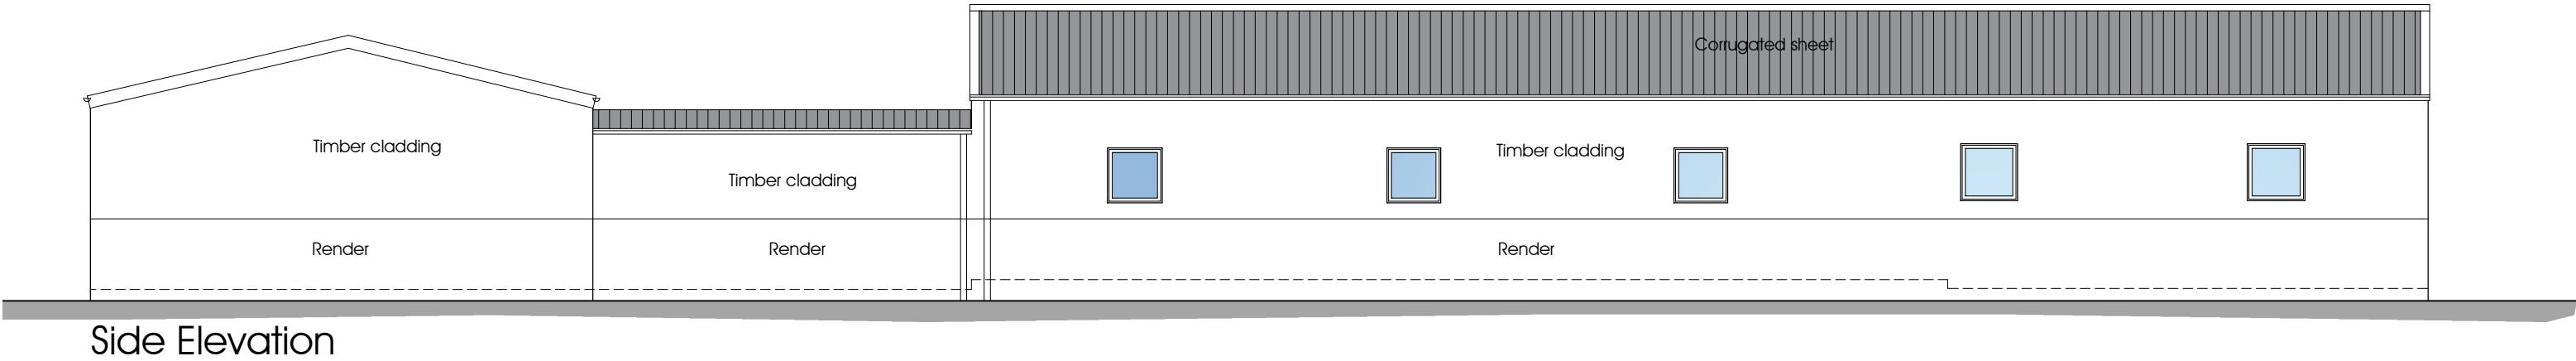
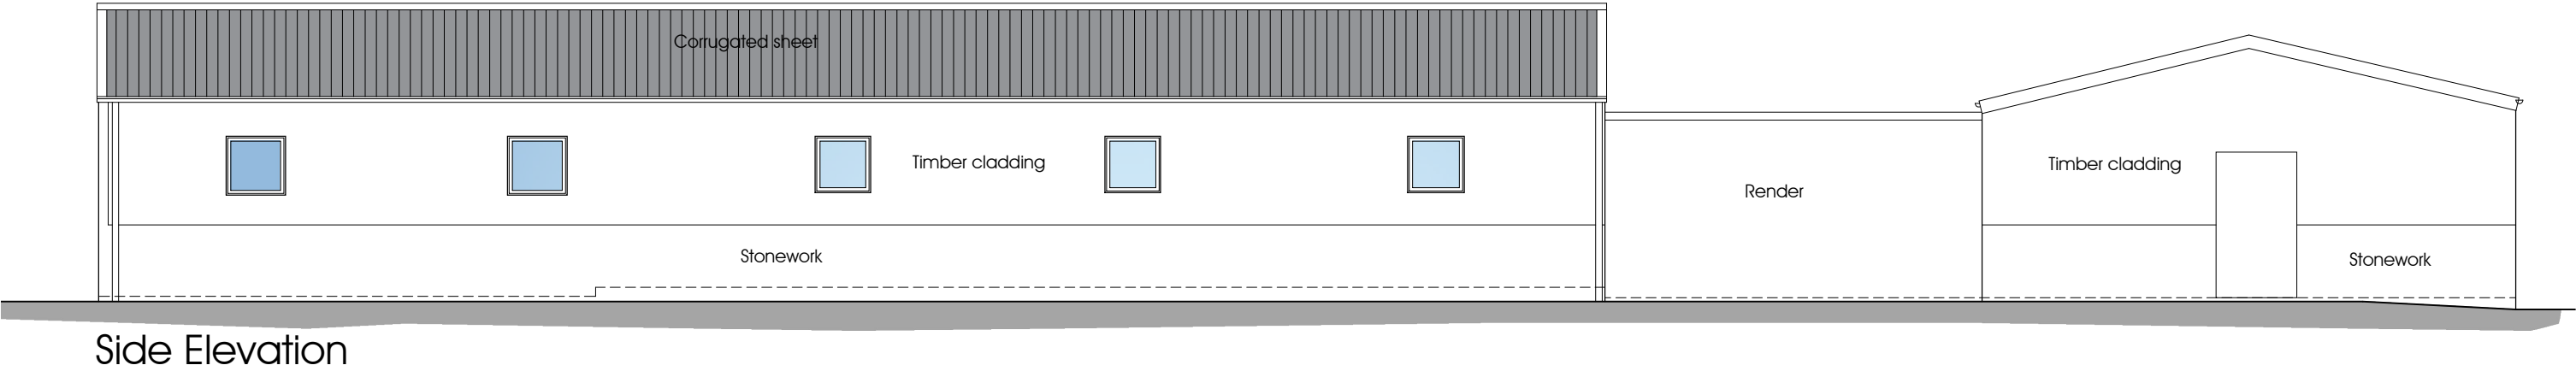


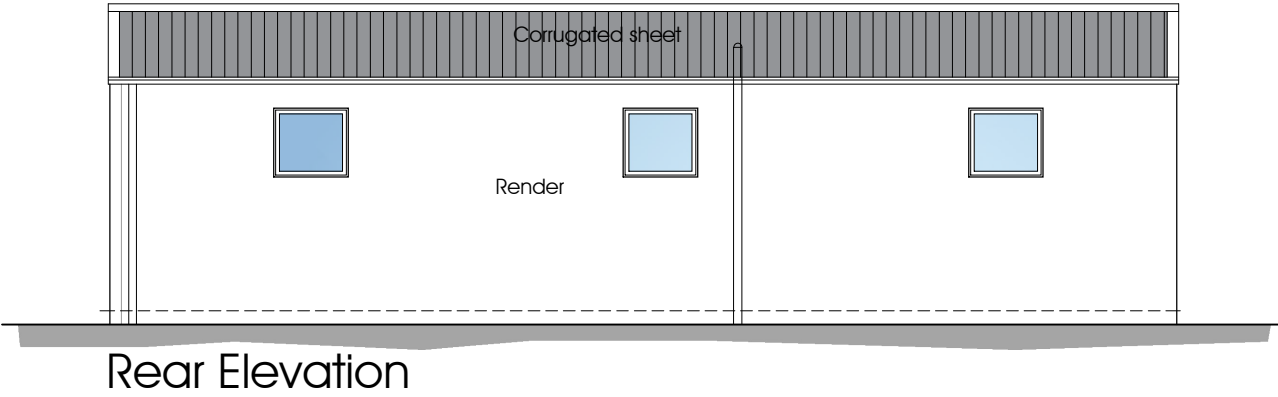


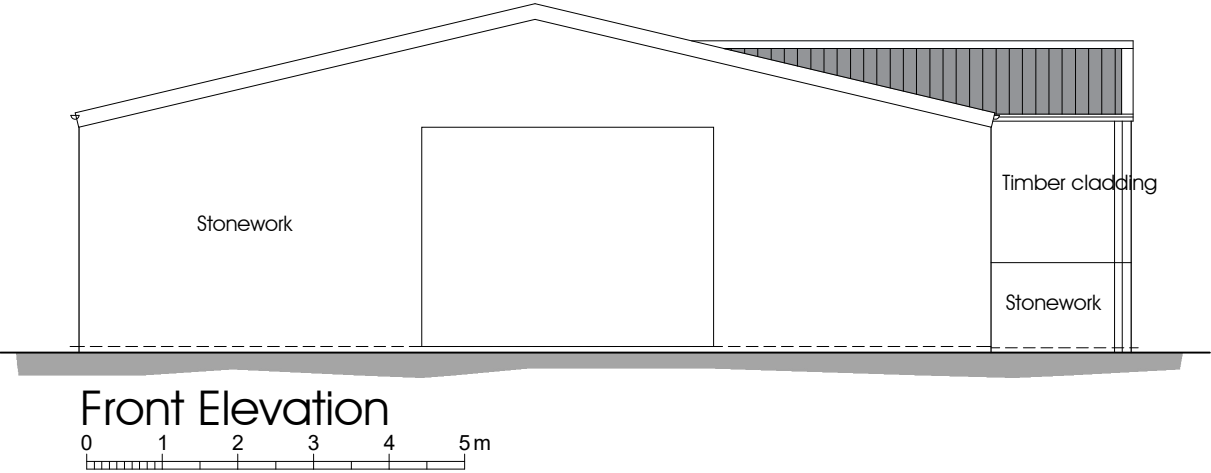

NOTES:
1: This drawing is for Planning Application purposes only

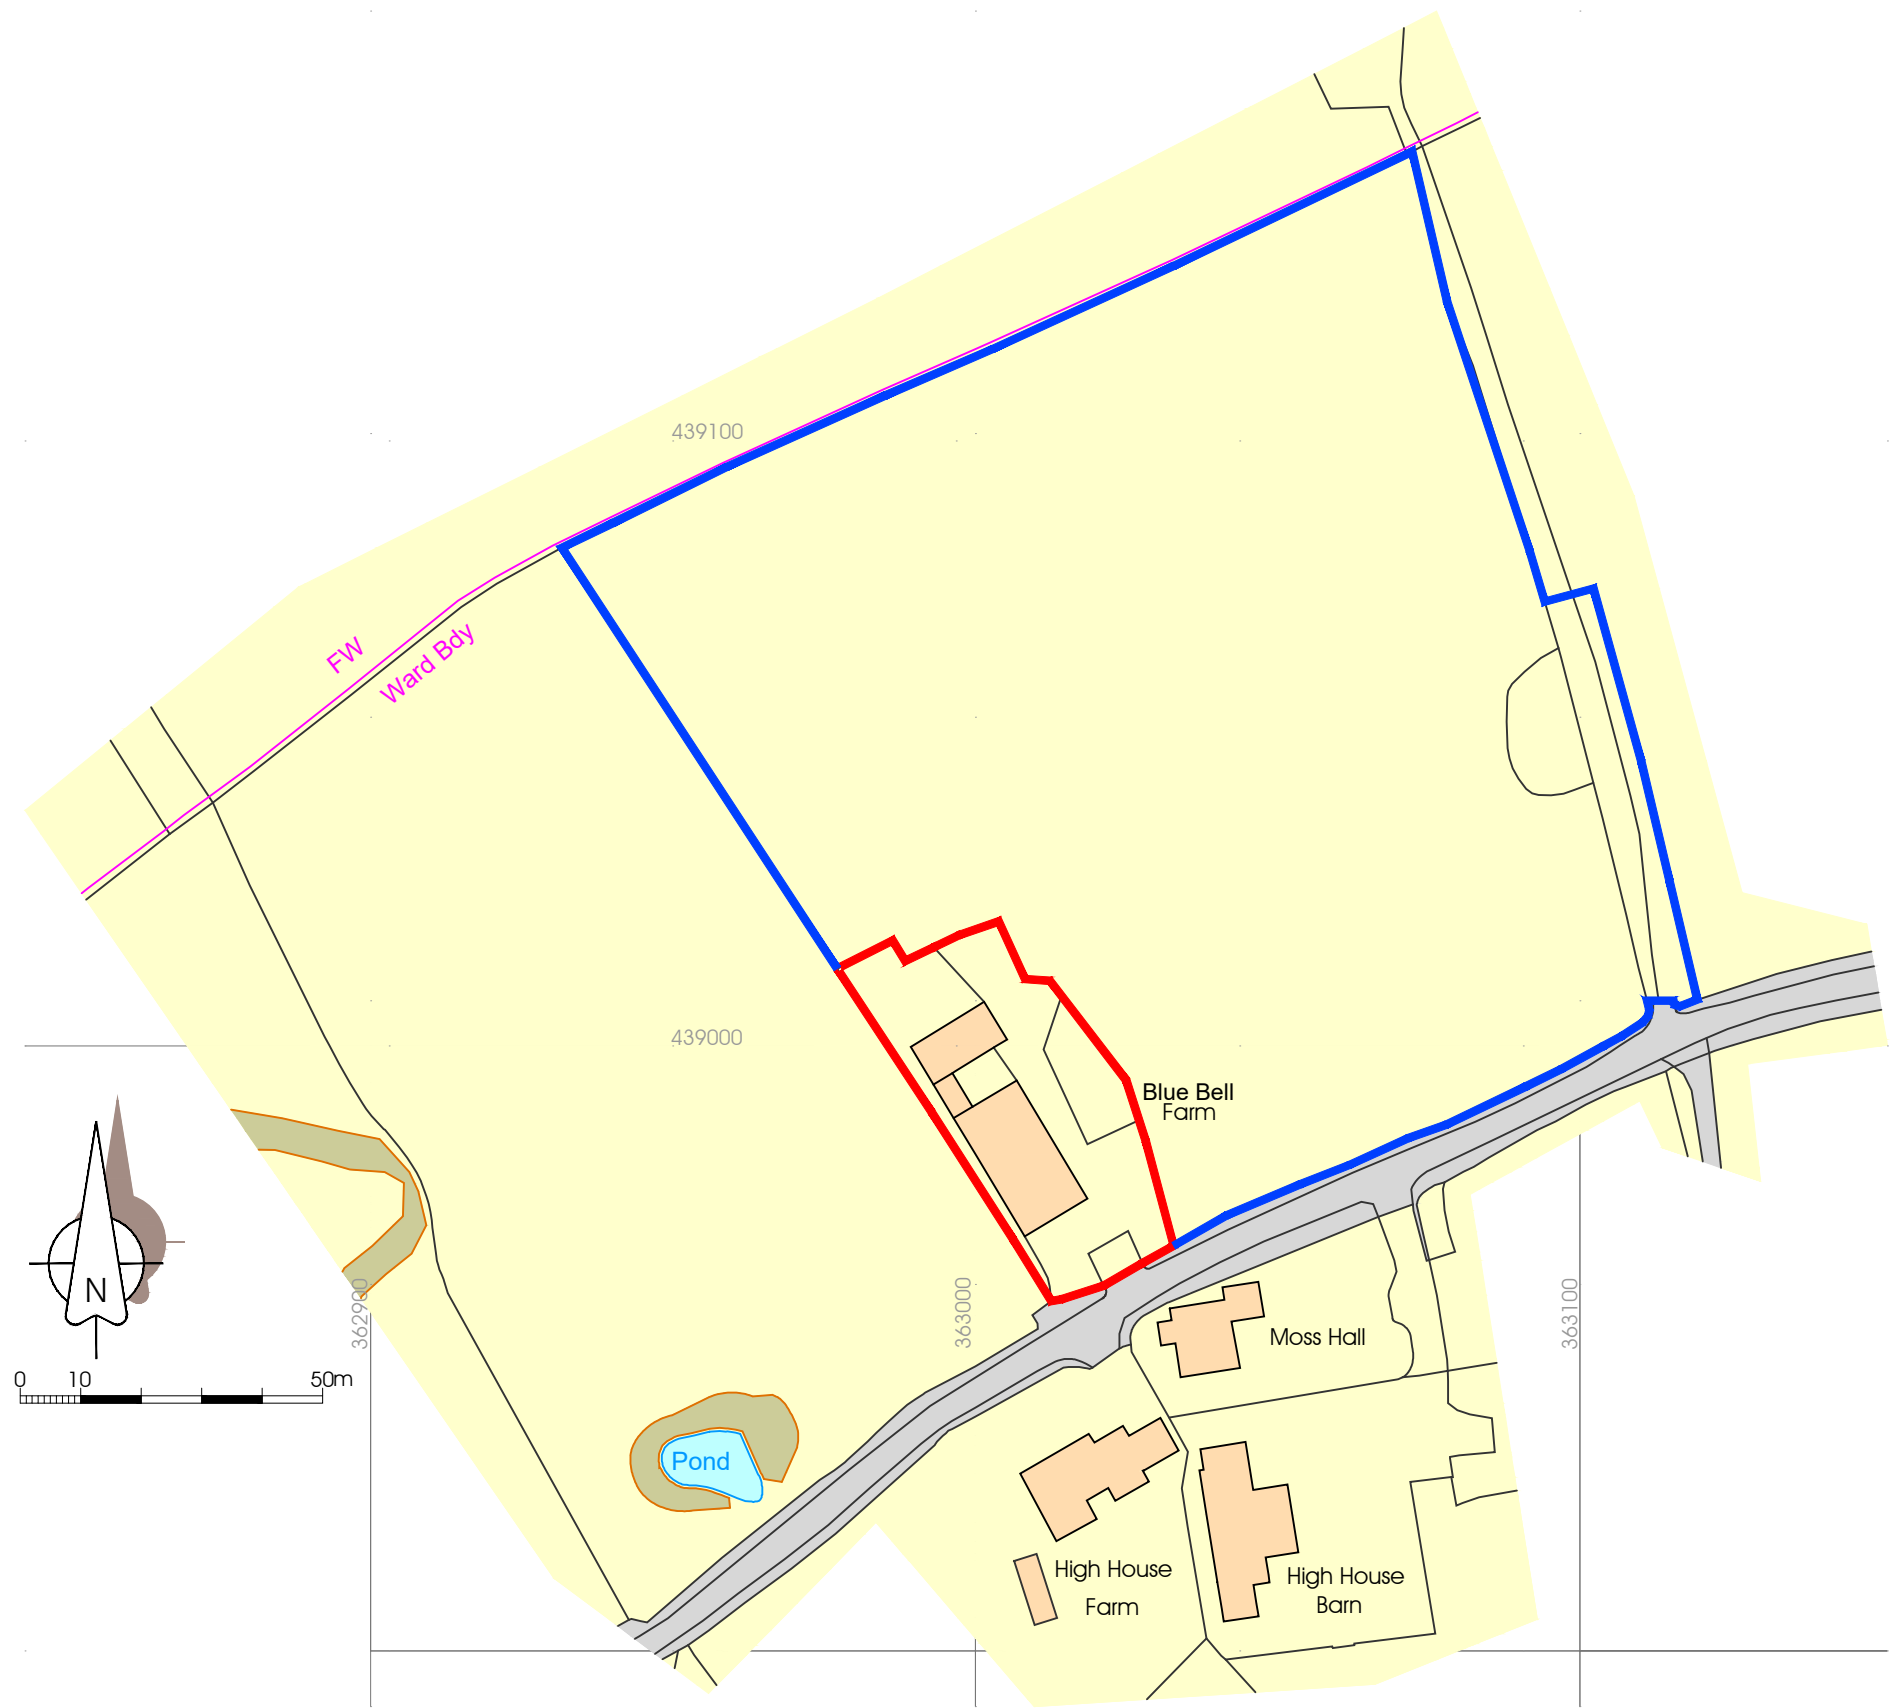


Ordnance Survey, (c) Crown Copyright 2018. All rights reserved. Licence number 100022432

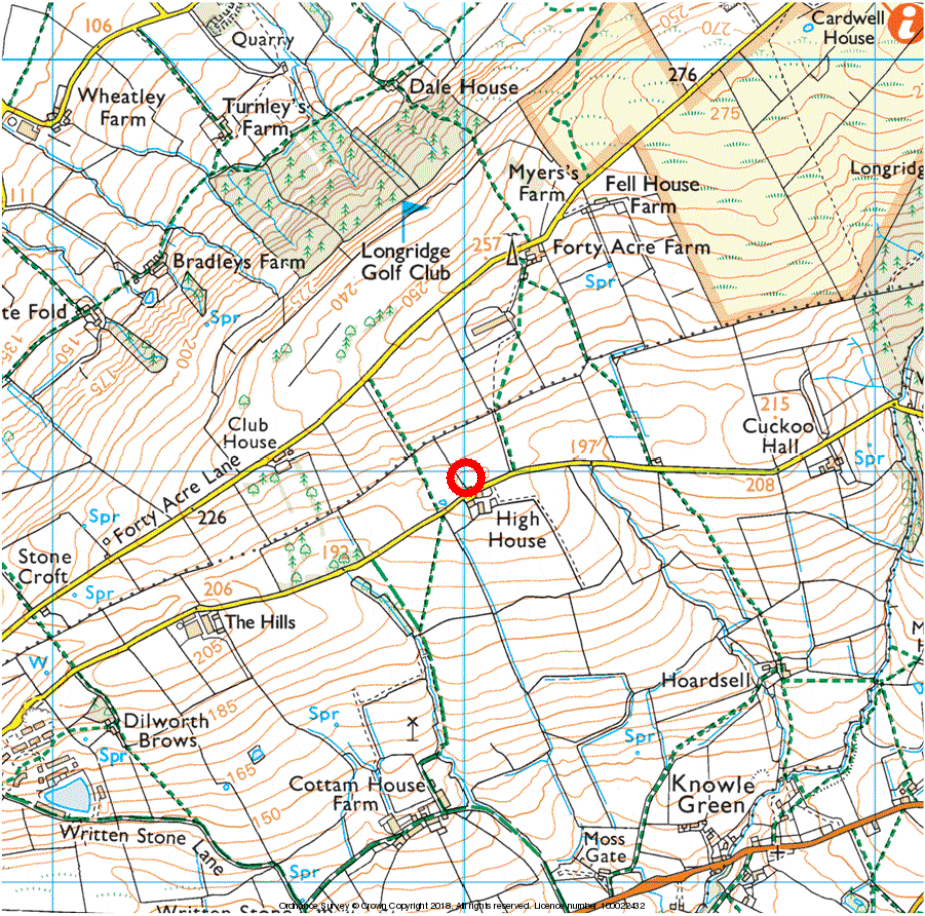


Blue Bell Farm
Higher Road Longridge Preston PR3 2YX
Mr Alan Hudd

Location Plan
DATE 30.08.2022

JOB NO. 3336
DRAWING NO. 003
REVISION
SCALE 1:1250 @ A3


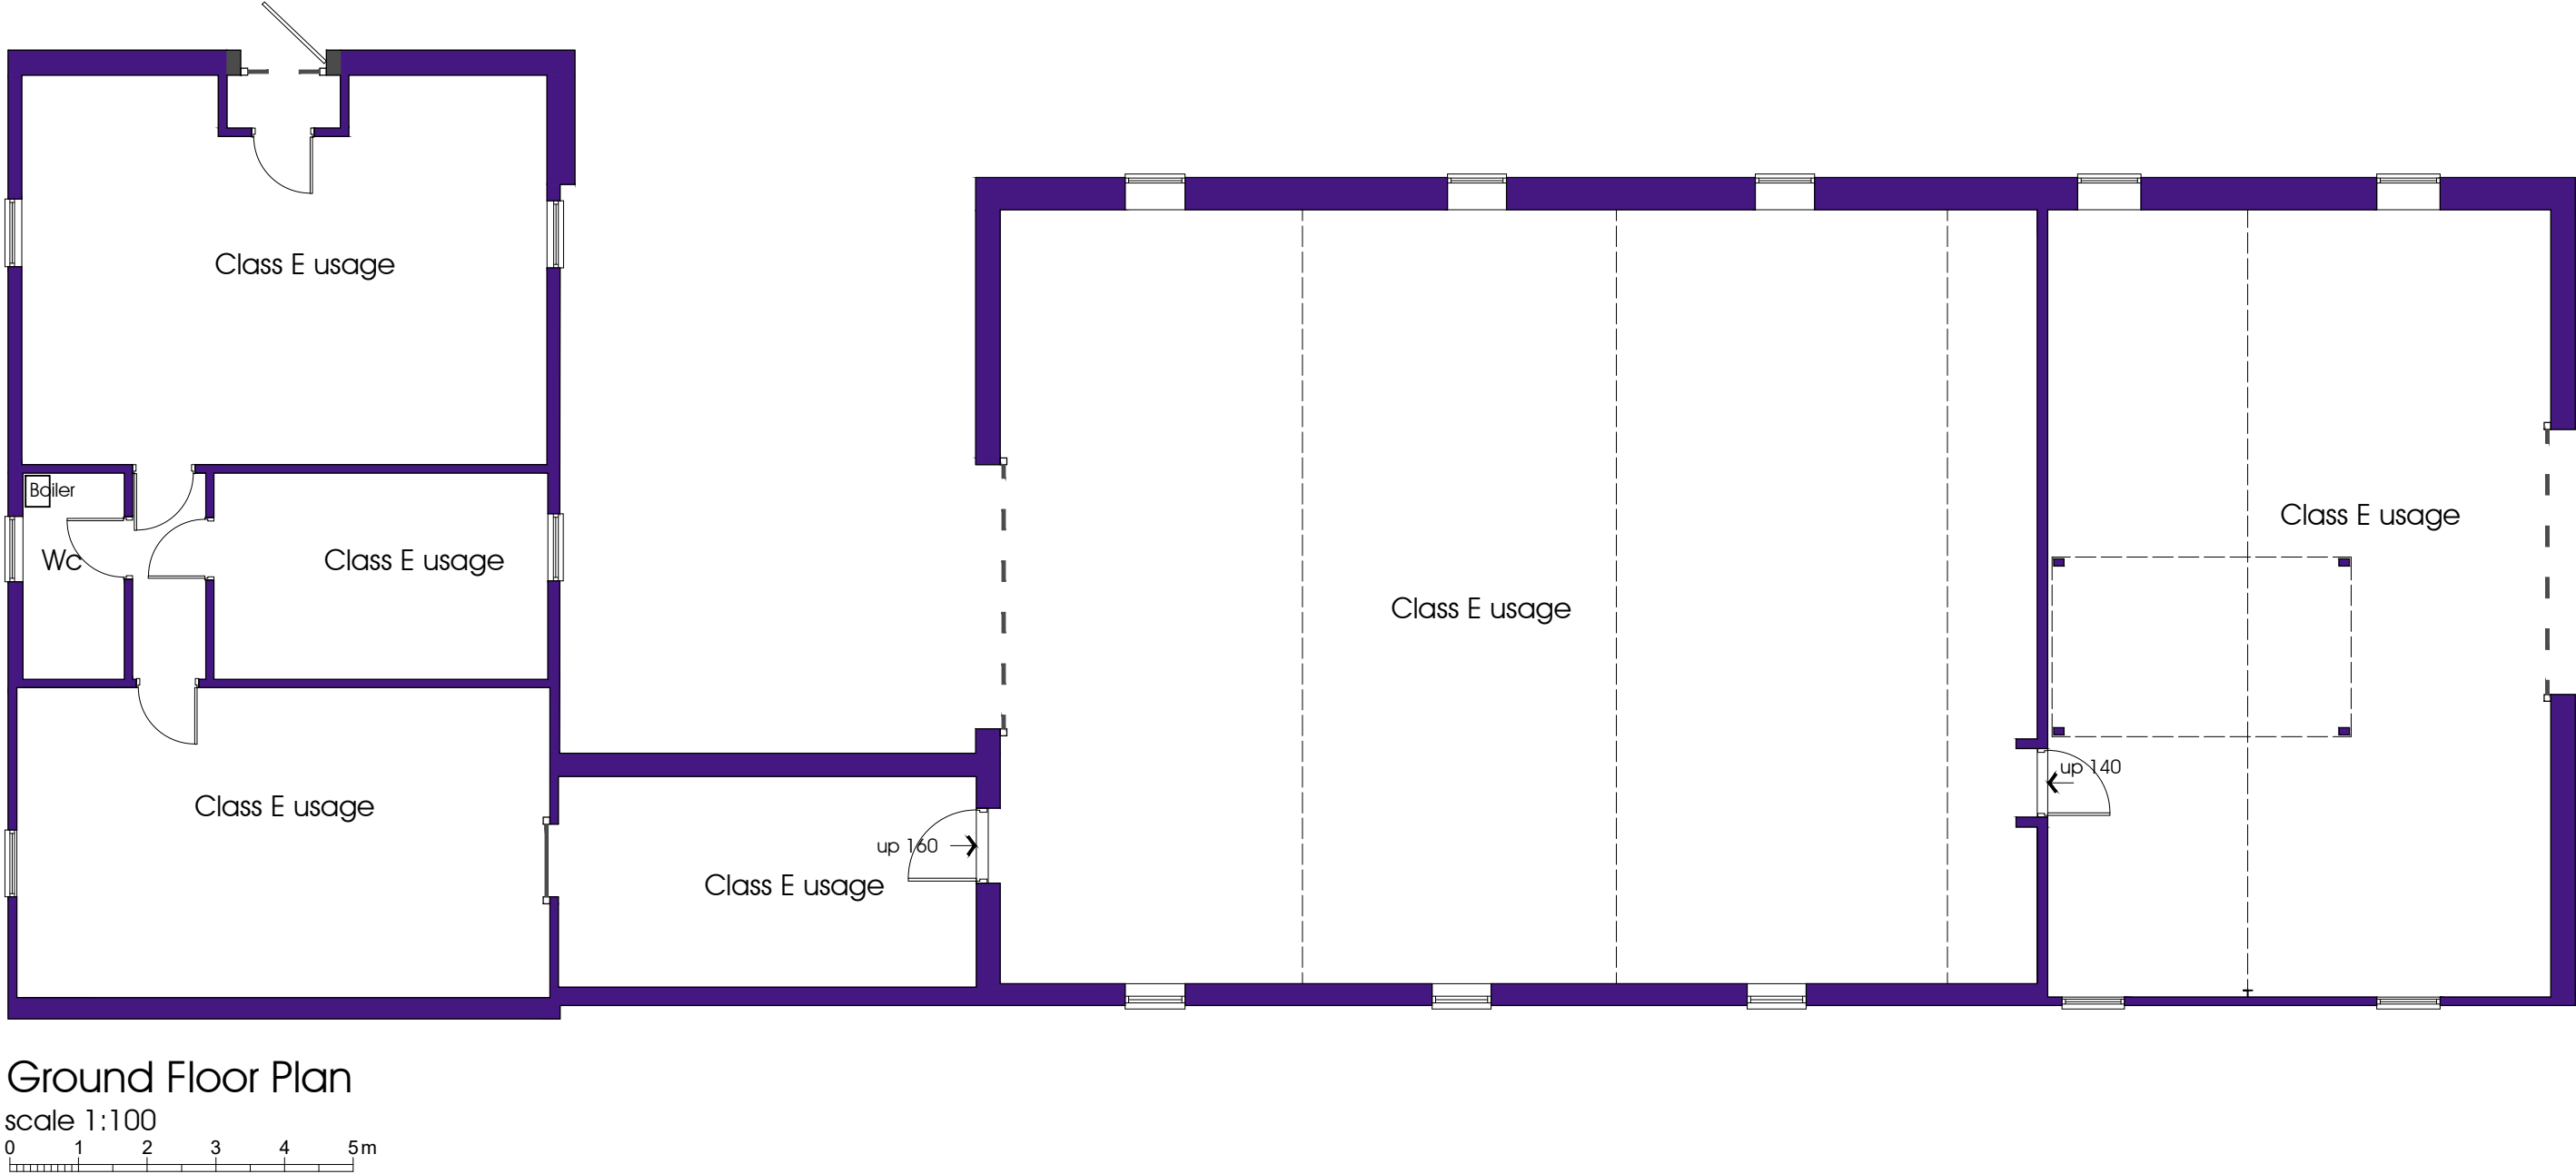


NOTES:
1: This drawing is for Planning Application purposes only

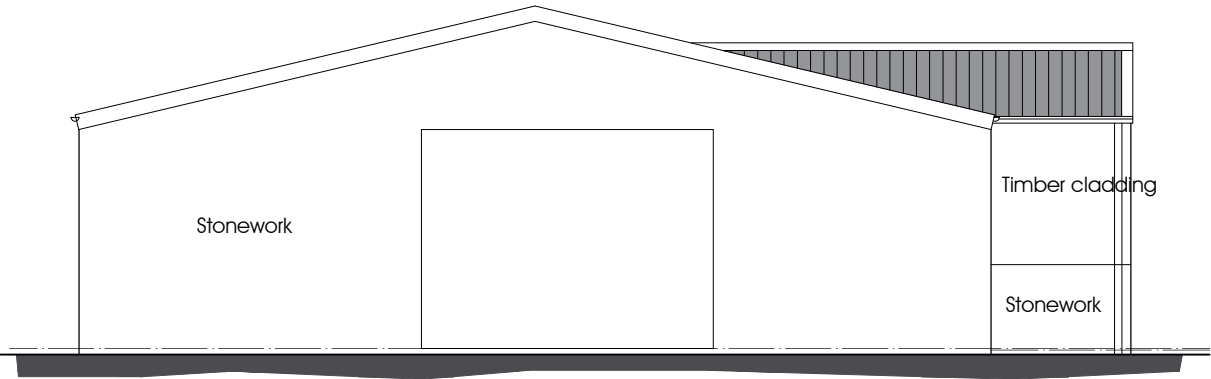


Front Elevation


scale 1:100

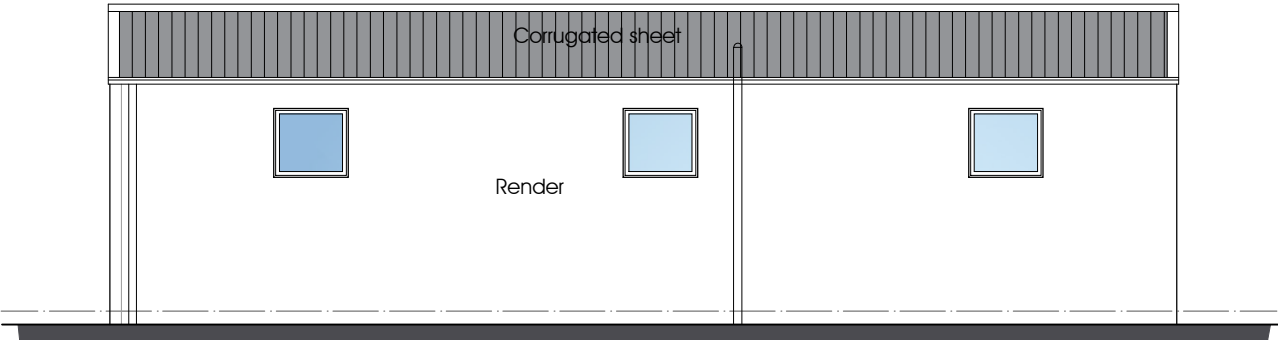 

Rear Elevation

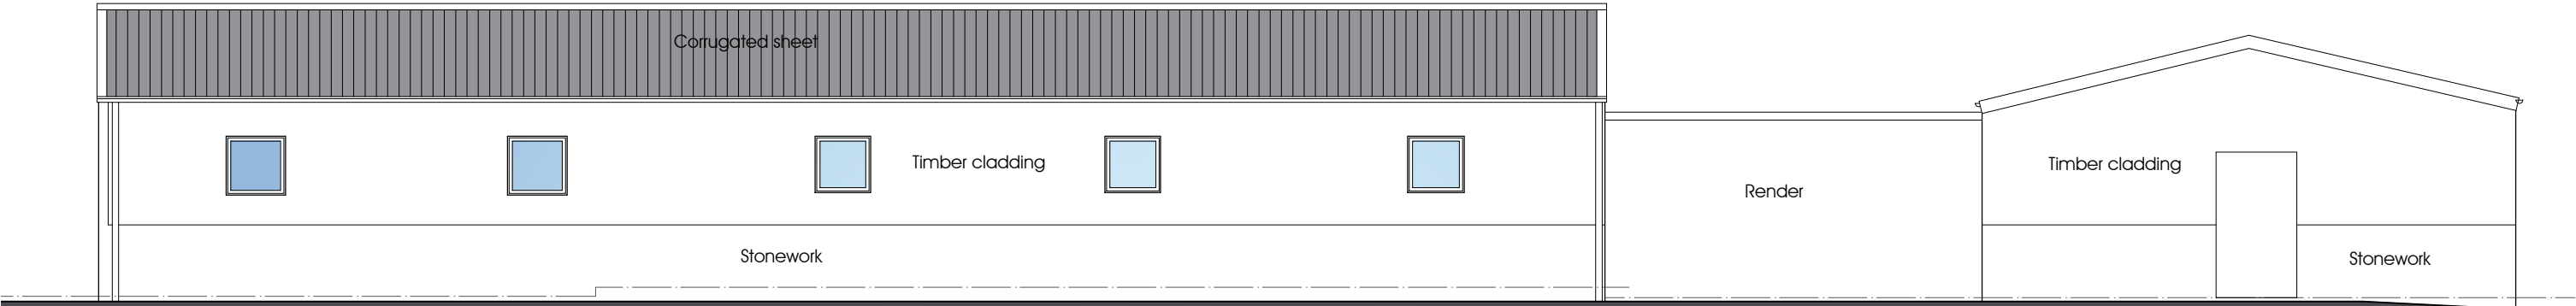

Side Elevation

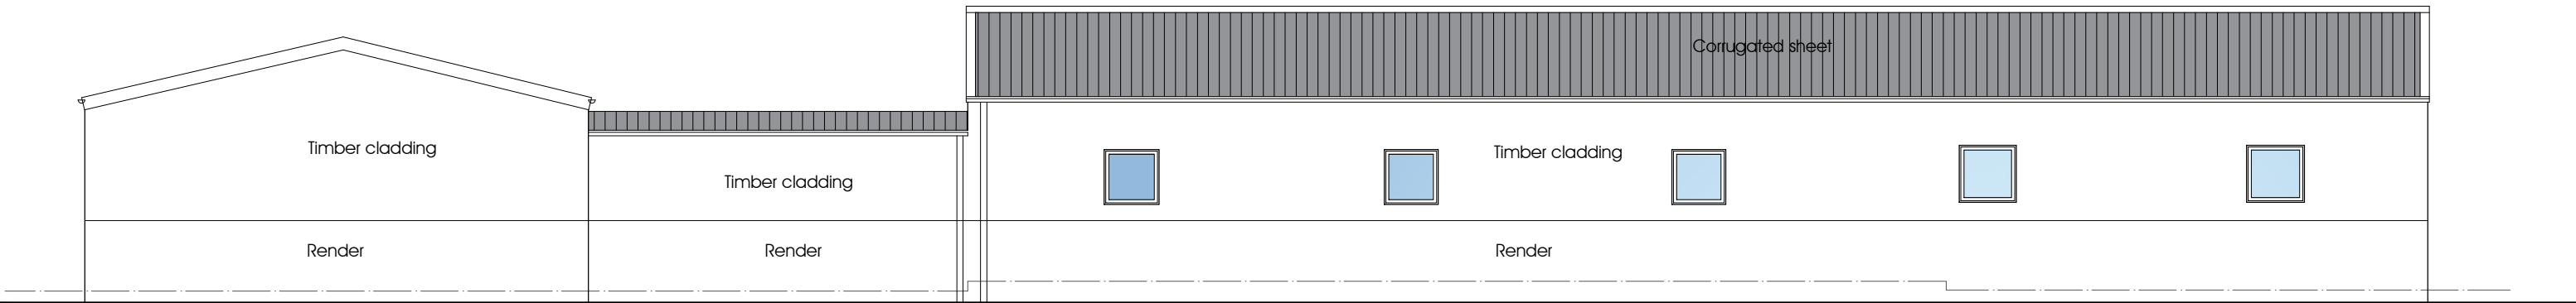

Side Elevation