




South East Elevation  
Scale 1:50

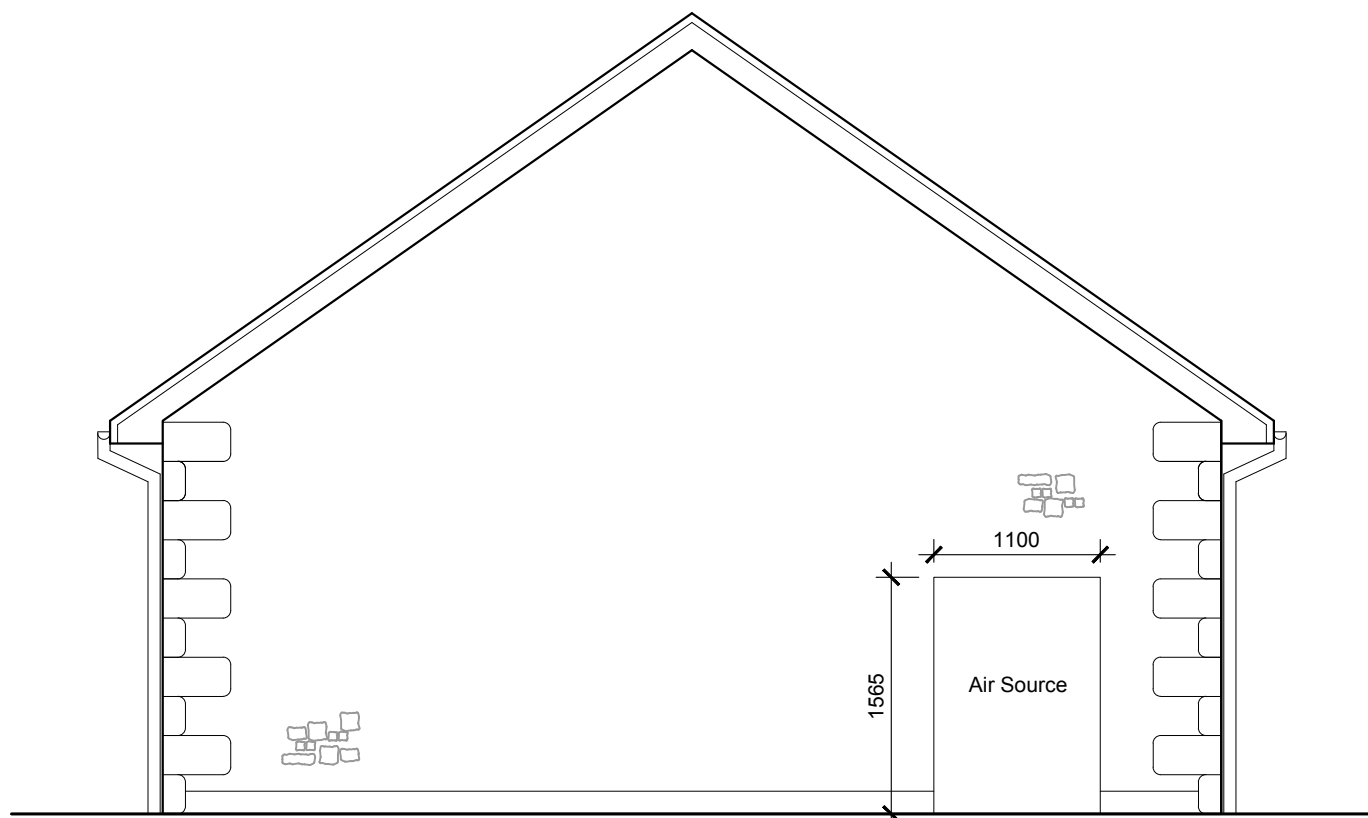


North West Elevation  
Scale 1:50

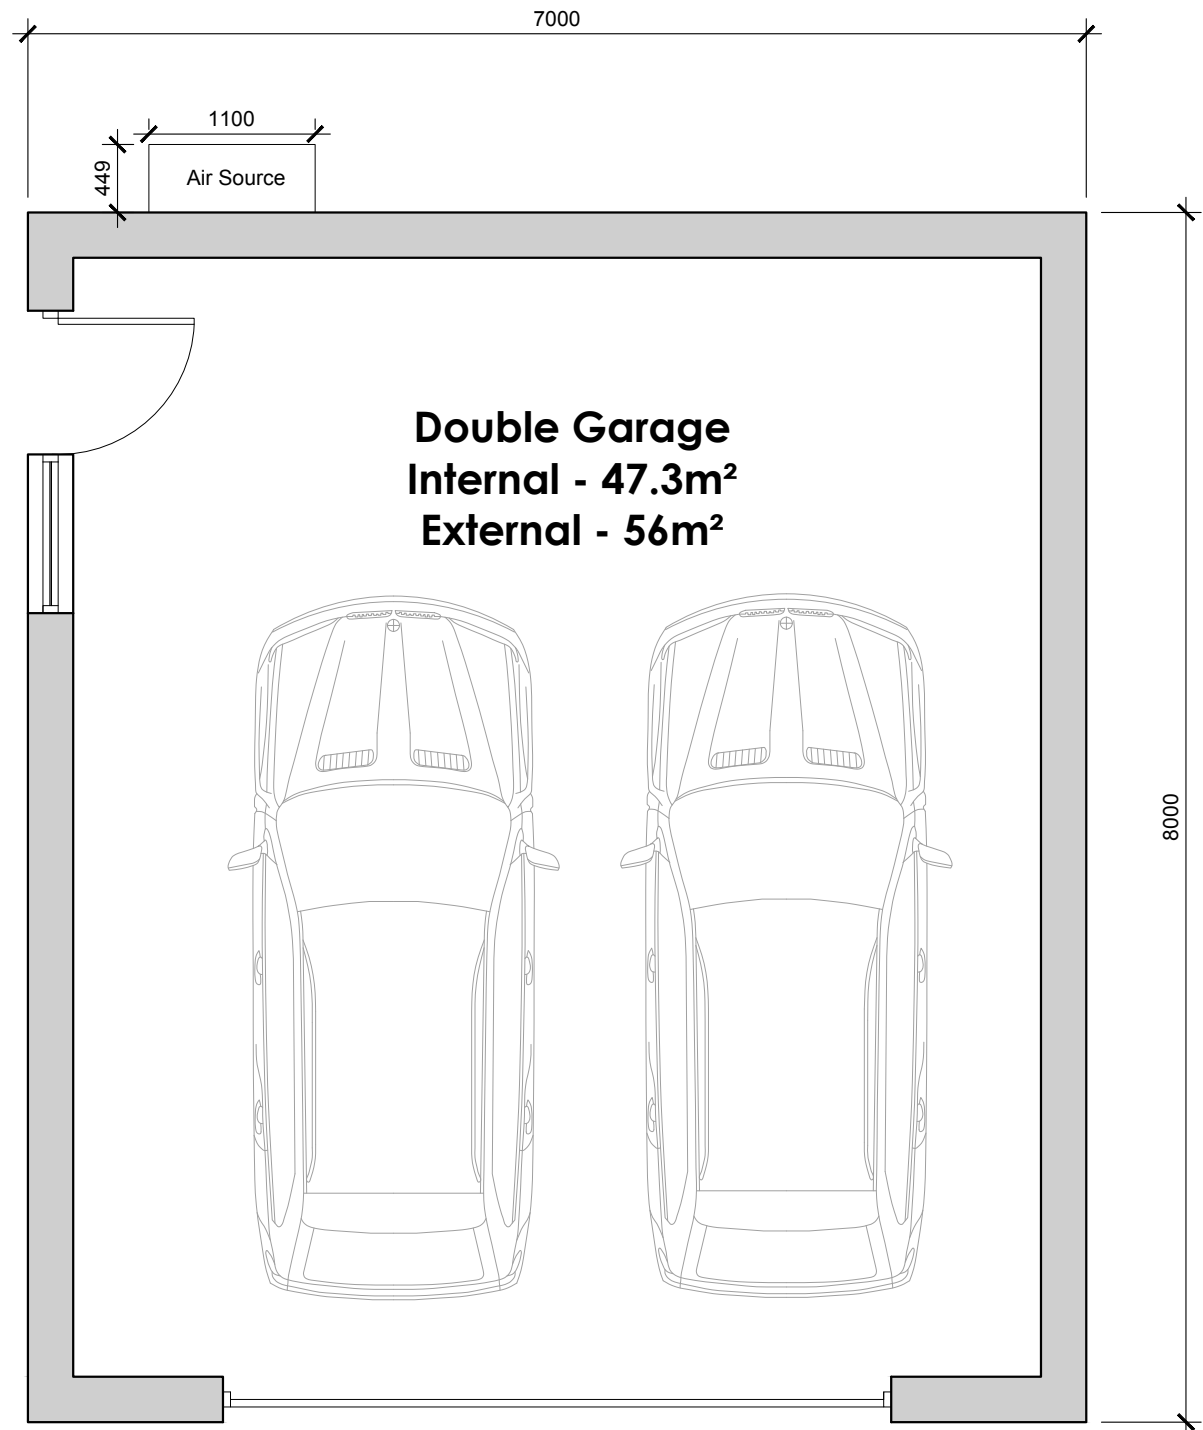

Proposed Ground Floor Plan - Garage  
Scale 1:50

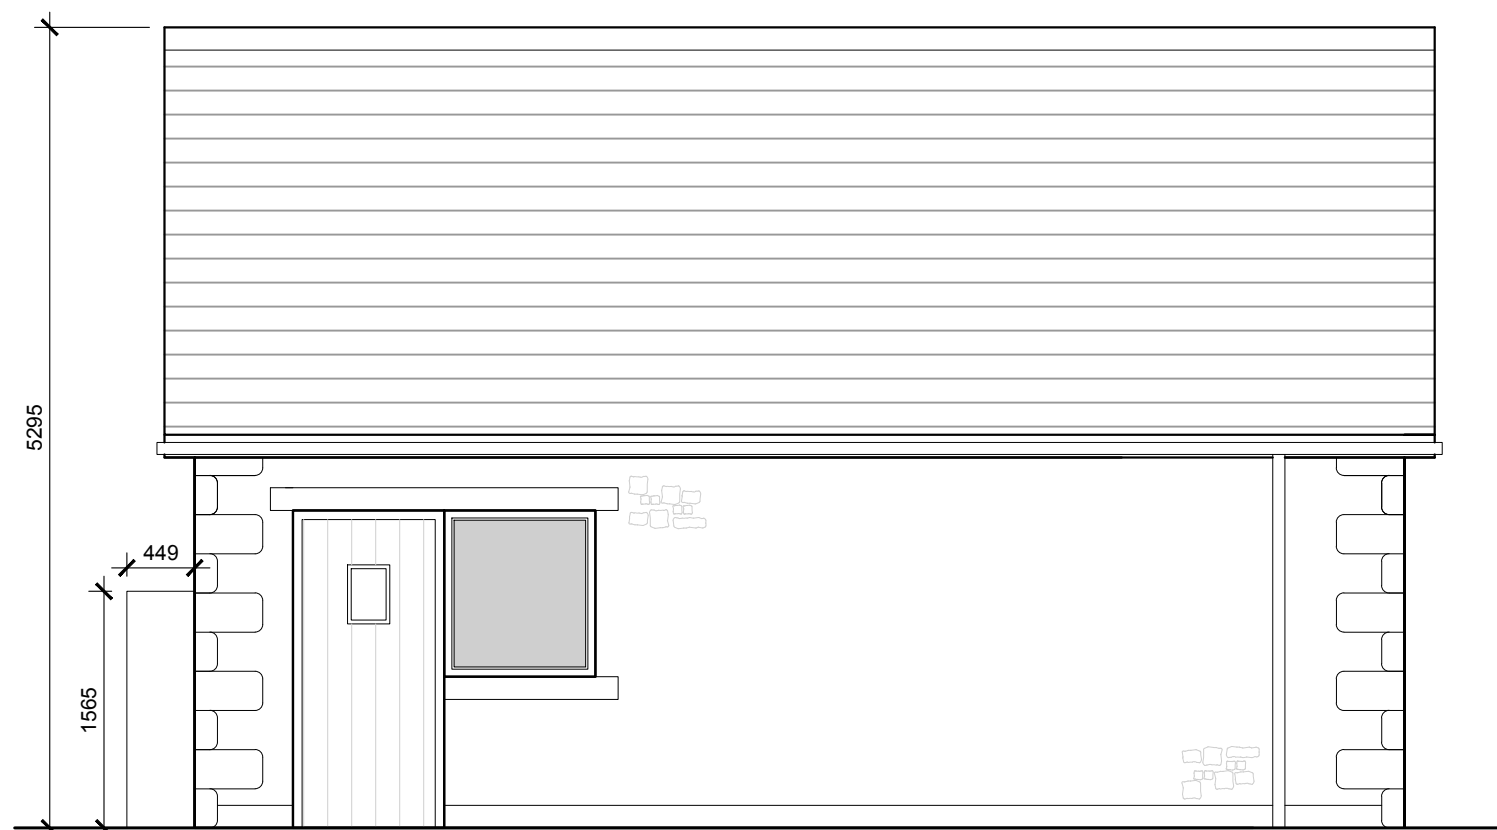

South West Elevation  
Scale 1:50

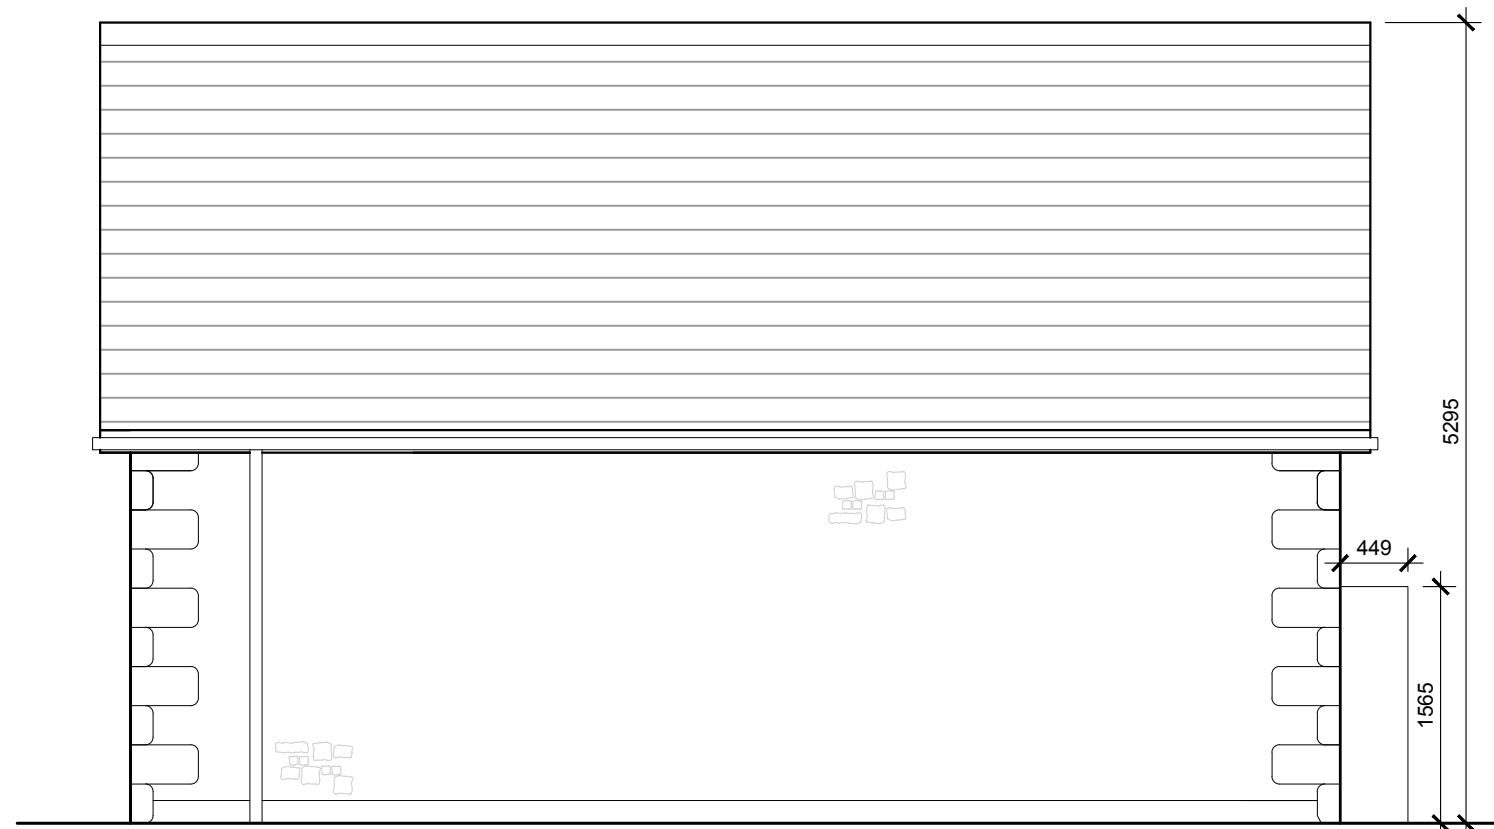

North East Elevation  
Scale 1:50



Proposed Site Plan  
Scale 1:200

B CLH Air source added 03.10.22  
A TDS Updated following planners comments 08.12.21

Client  
Mr and Mrs Taylor

Job Title  
Manor House  
Howgill Lane  
Rimington

Drawing Title  
Proposed Garage  
Plans and Elevations

Scale  
Various @ A1

Date  
Oct 2021

Drawn  
TDS

**spa**  
SUNDERLAND PEACOCK & ASSOCIATES LTD.  
HAZELMERE, PIMLICO ROAD, CLITHEROE  
LANCASHIRE, BB7 2AG  
T 01204 423178 F 01204 427328  
E info@sunderlandpeacock.com  
www.sunderlandpeacock.com

5364 -011 B