
 
 


Clitheroe Cricket Club Site Plan

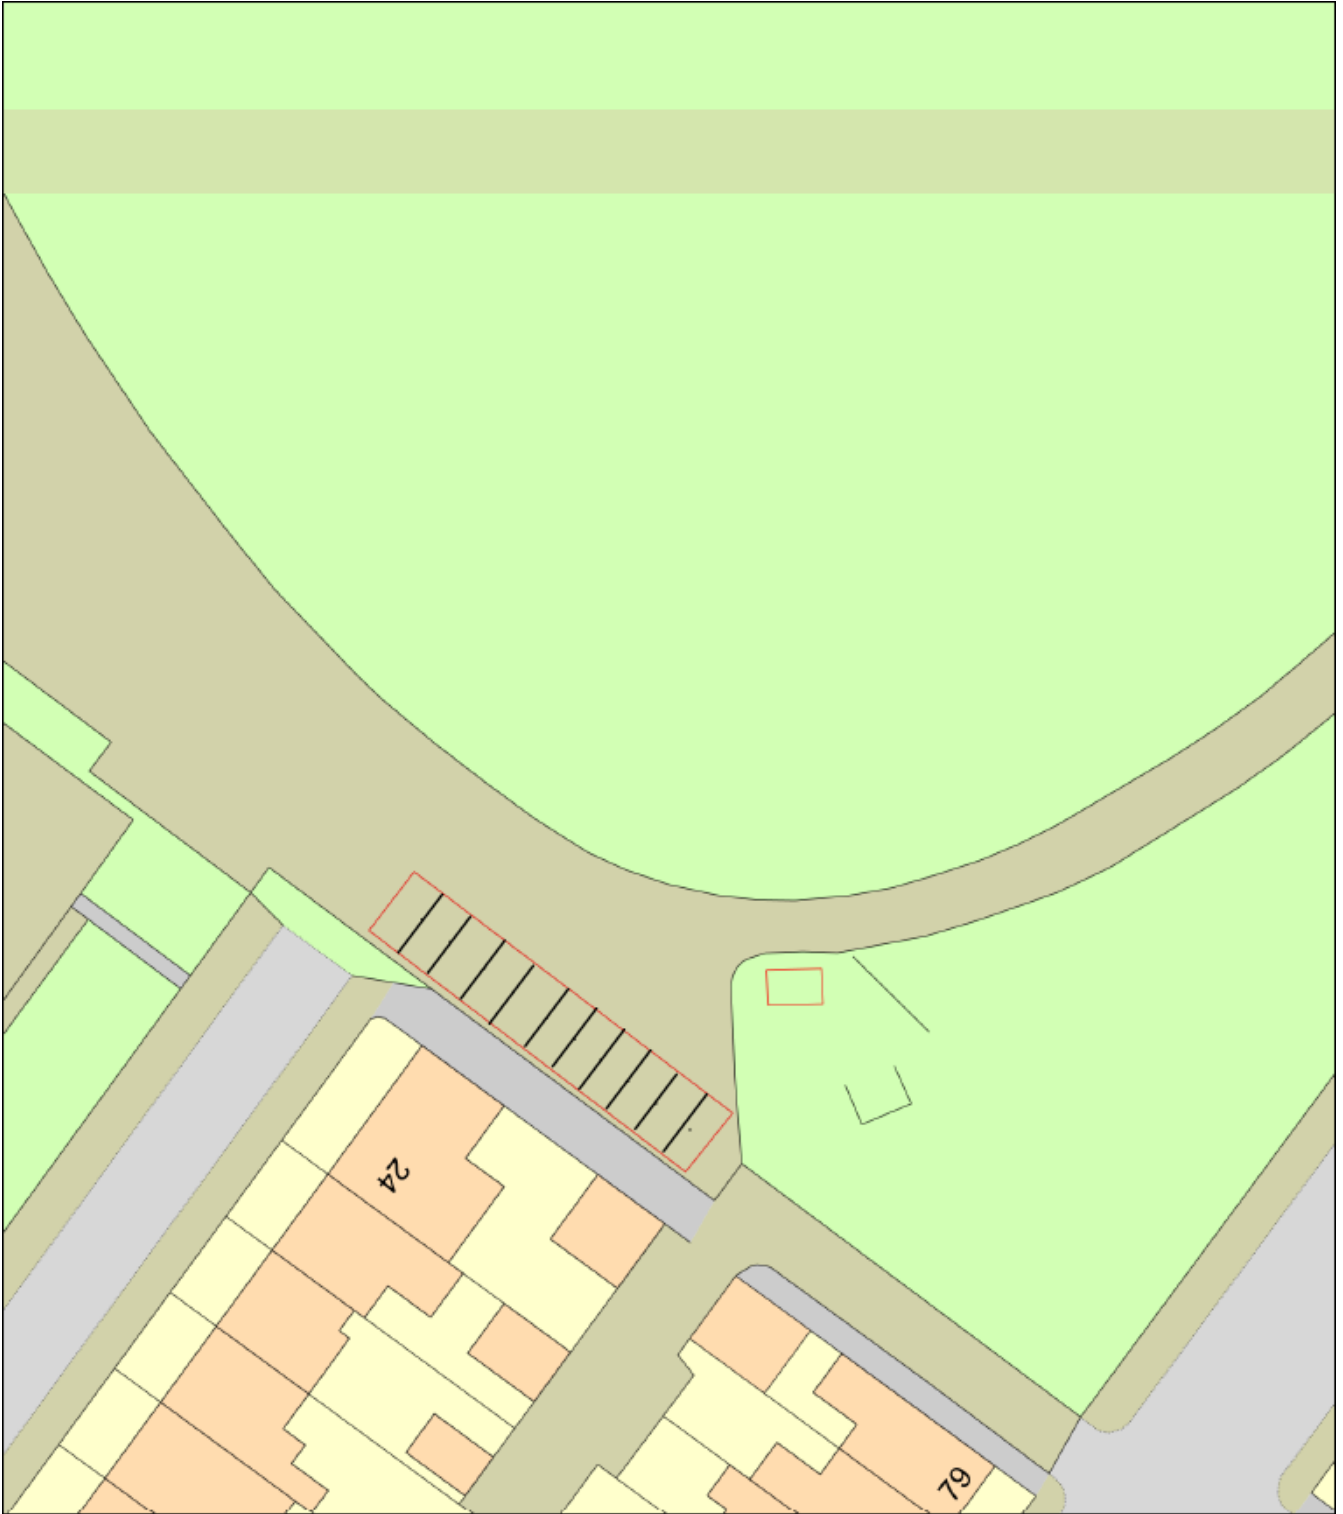

Plan Produced for: We Buy Any Car Ltd

Date Produced: 10 Oct 2022

Plan Reference Number: TQRQM22283133721594

Scale: 1:500 @ A4