




THE MANOR HOUSE, CLITHEROE

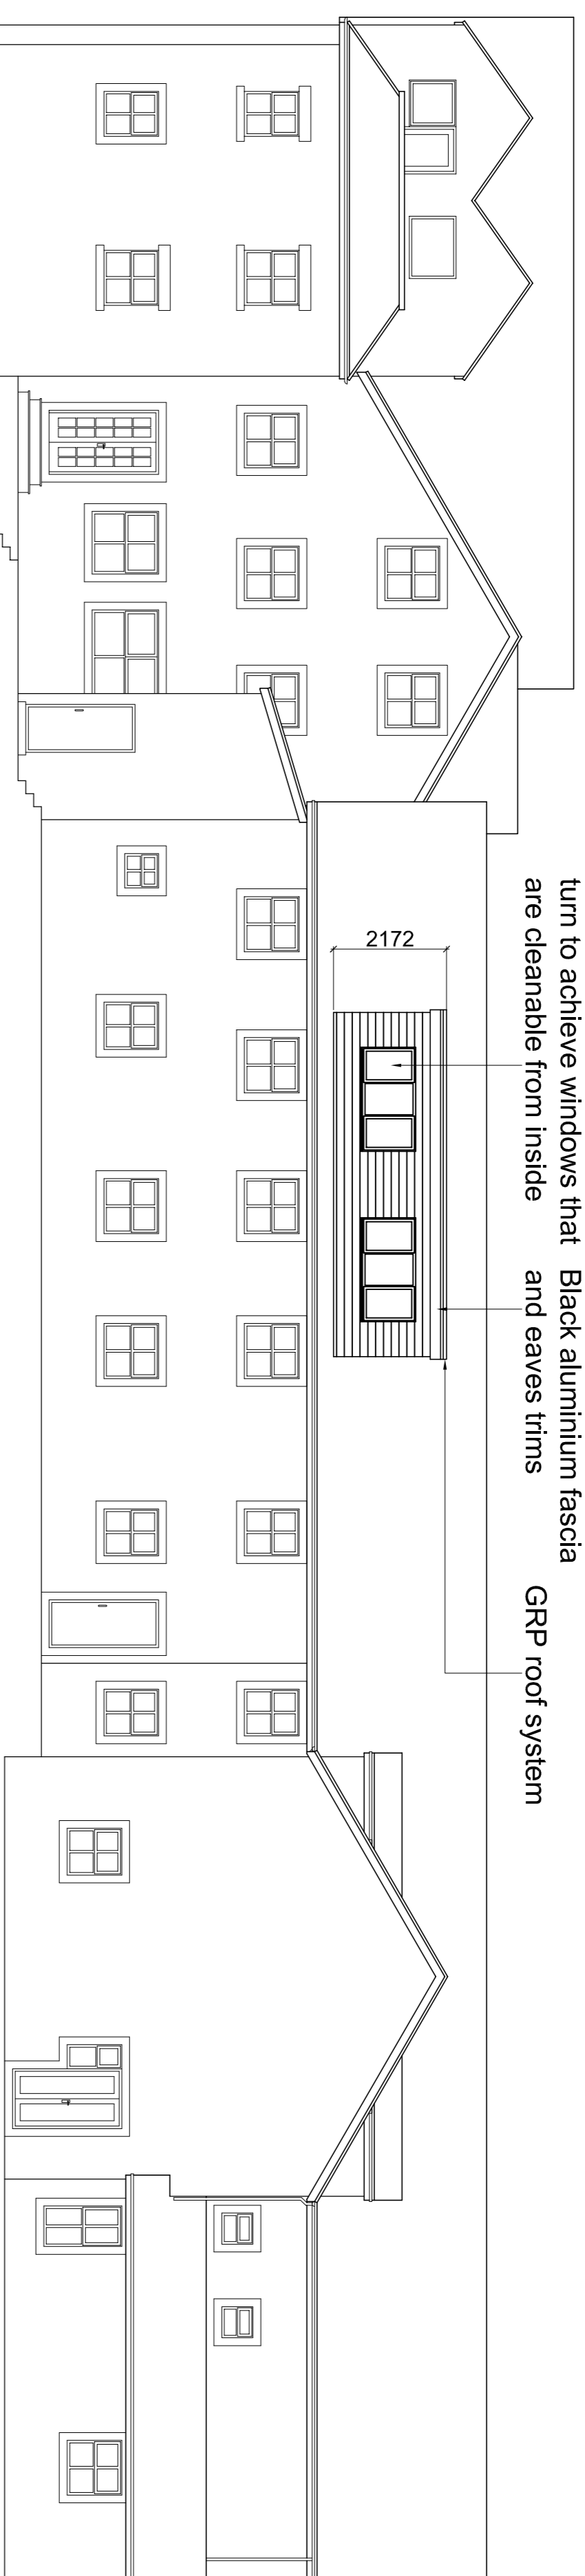


Proposed elevation 1:100 @ A1

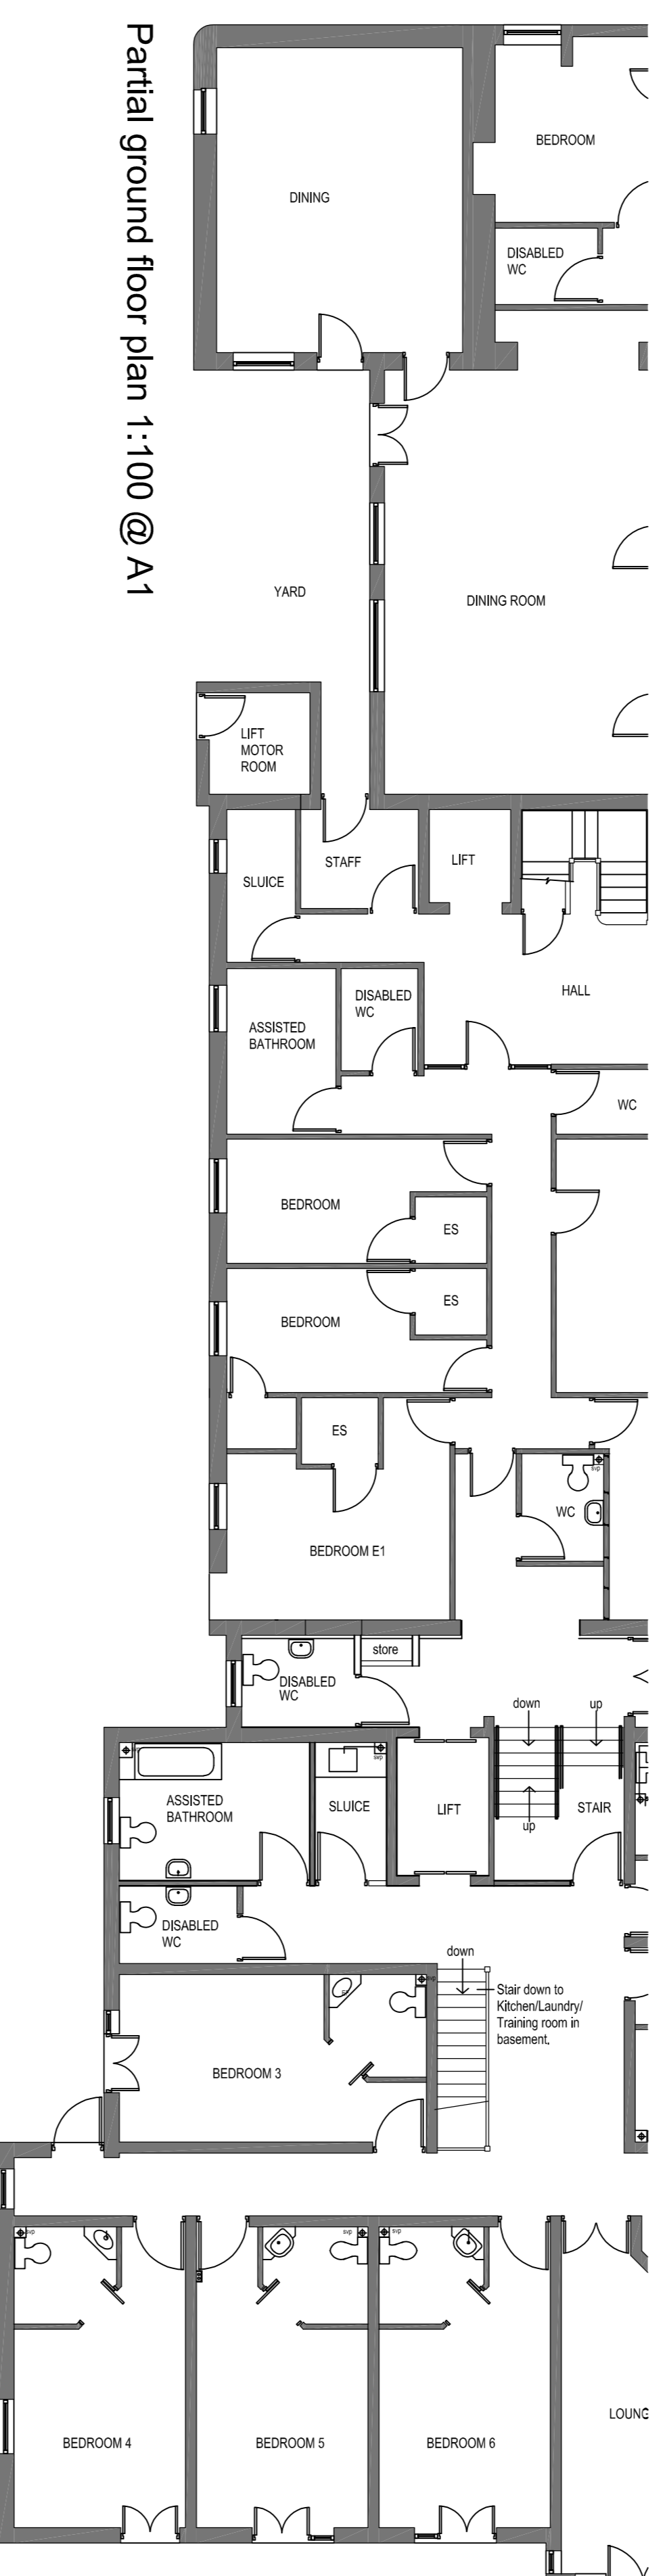


Partial ground floor plan 1:100 @ A1

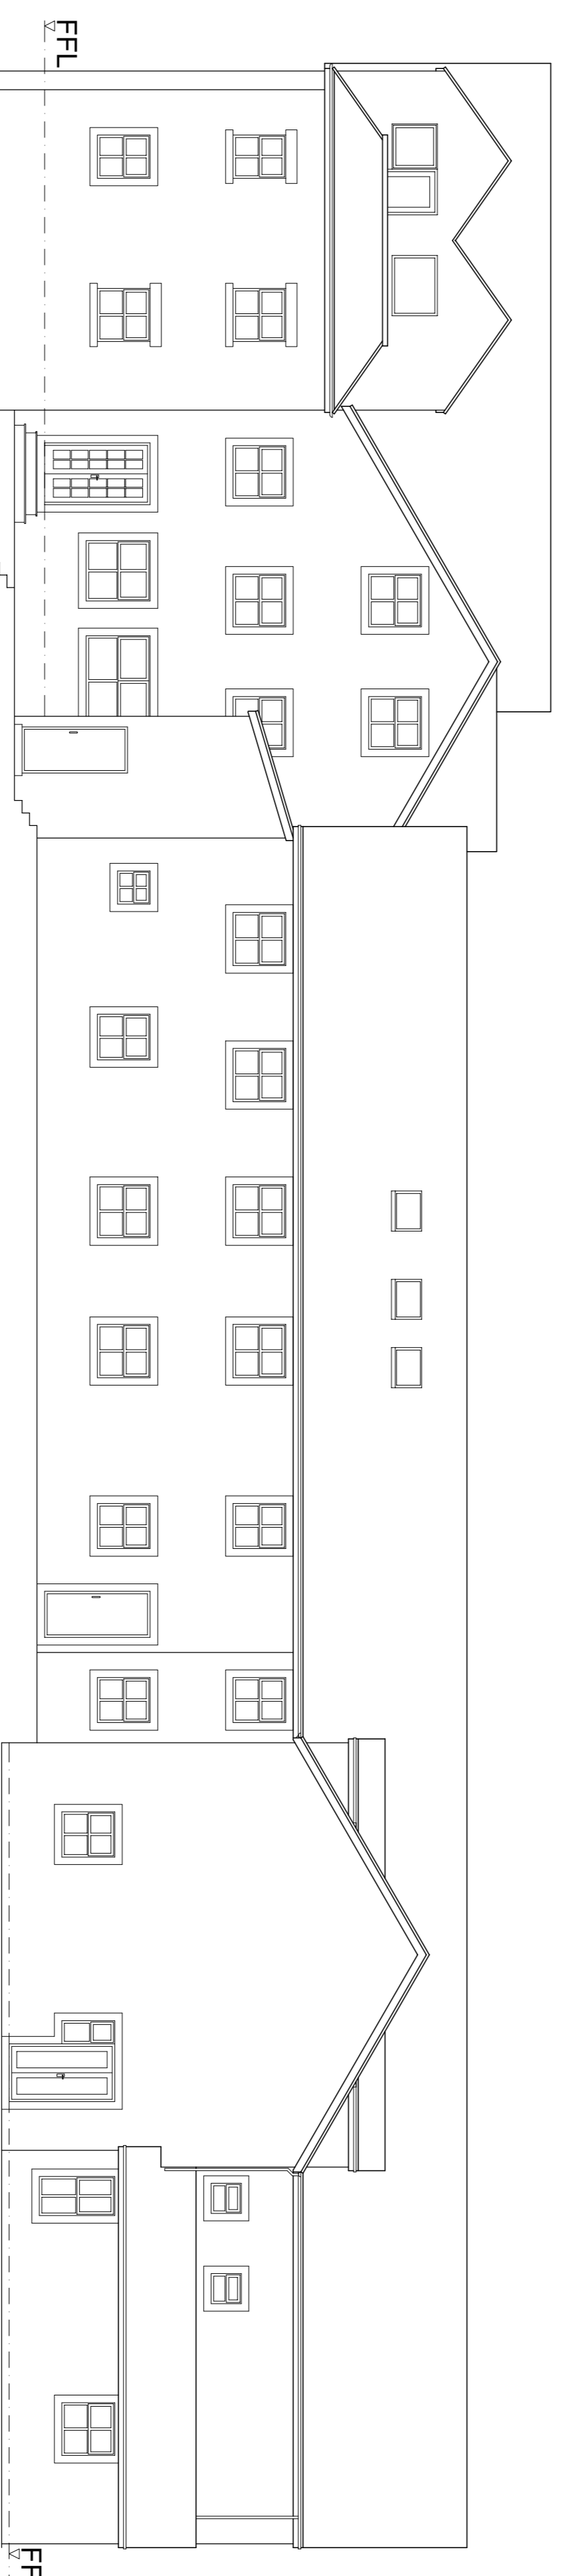

Existing elevation 1:100 @ A1

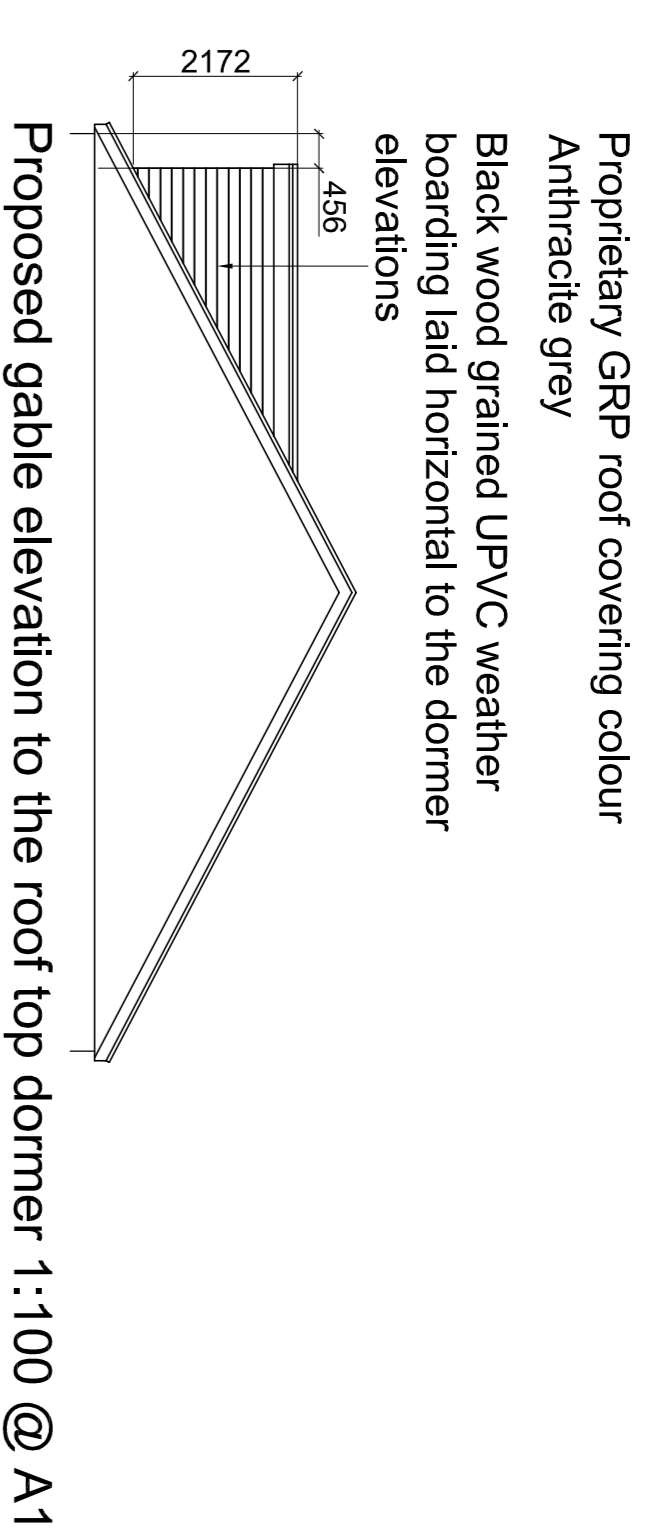

Proposed gable elevation to the roof top dormer 1:100 @ A1

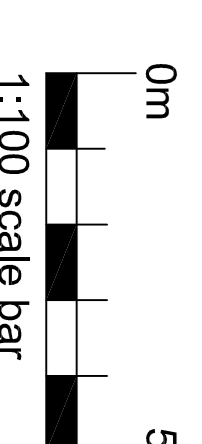

PMB CHARTERED ARCHITECTS LTD

PROJECT: THE MANOR HOUSE CARE HOME
 CLIENT: ALICE O'BRIEN CHARITY LTD
 ARCHITECT: ALICE O'BRIEN CHARITY LTD
 DATE: 2024
 DRAWING NO: 2024-0003
 DRAWING TITLE: PROPOSED GABLE ELEVATION
 DRAWING SCALE: 1:100 @ A1
 DRAWING DATE: 2024-00-00
 DRAWING BY: [Name]
 DRAWING CHECKED BY: [Name]
 DRAWING APPROVED BY: [Name]