




RevNo	Revision note	Date	Signature	Checked

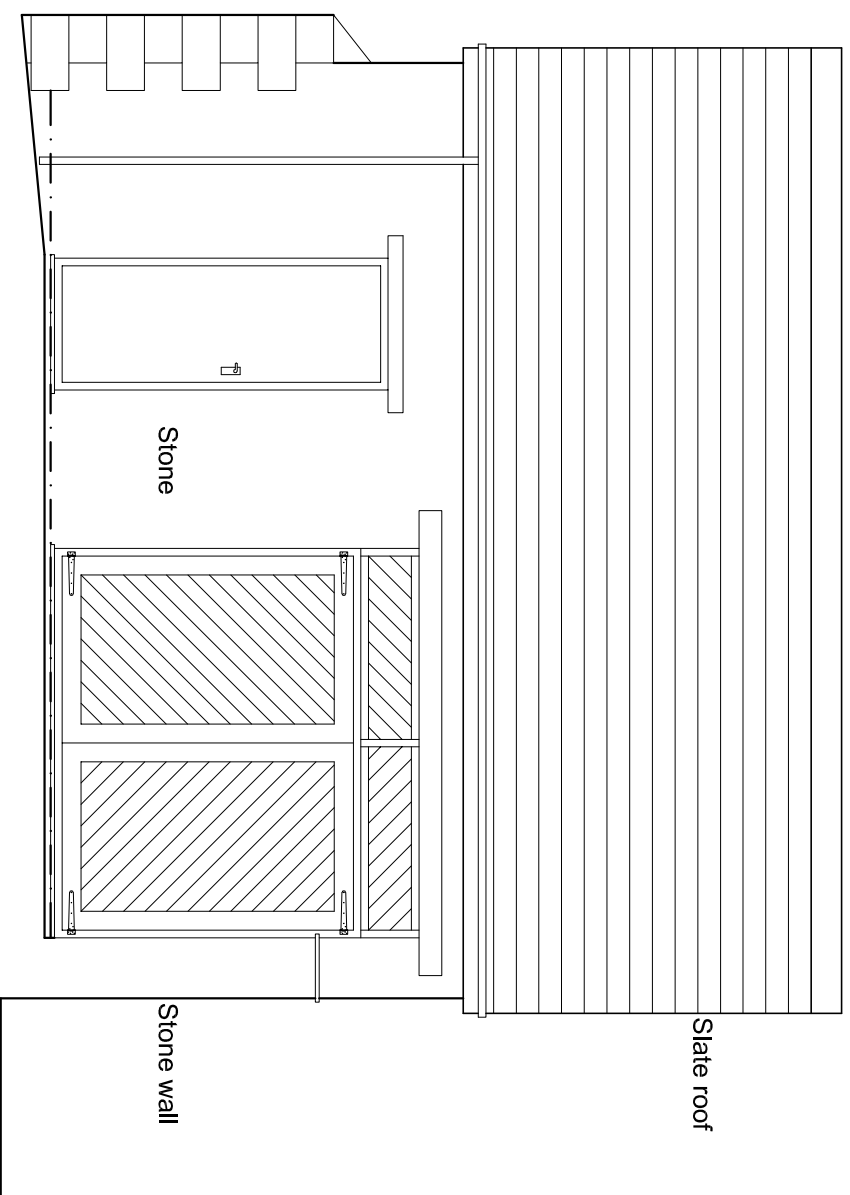


EXISTING REAR ELEVATION 1:50@A3
South

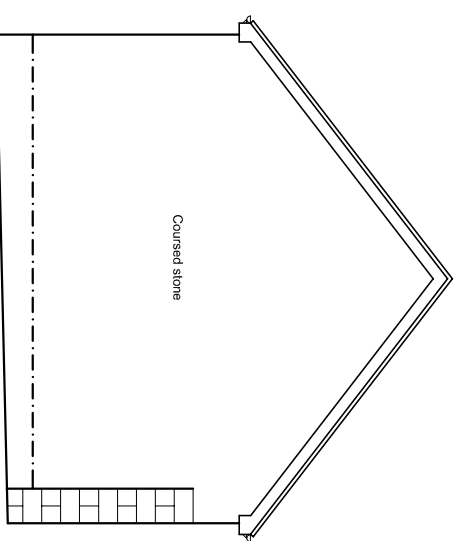


EXISTING SIDE ELEVATION 1:100@A3
West

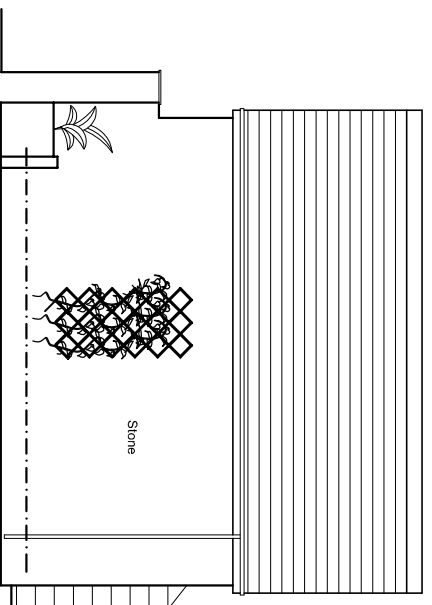

EXISTING FRONT ELEVATION 1:100@A3
North, to Bridge road

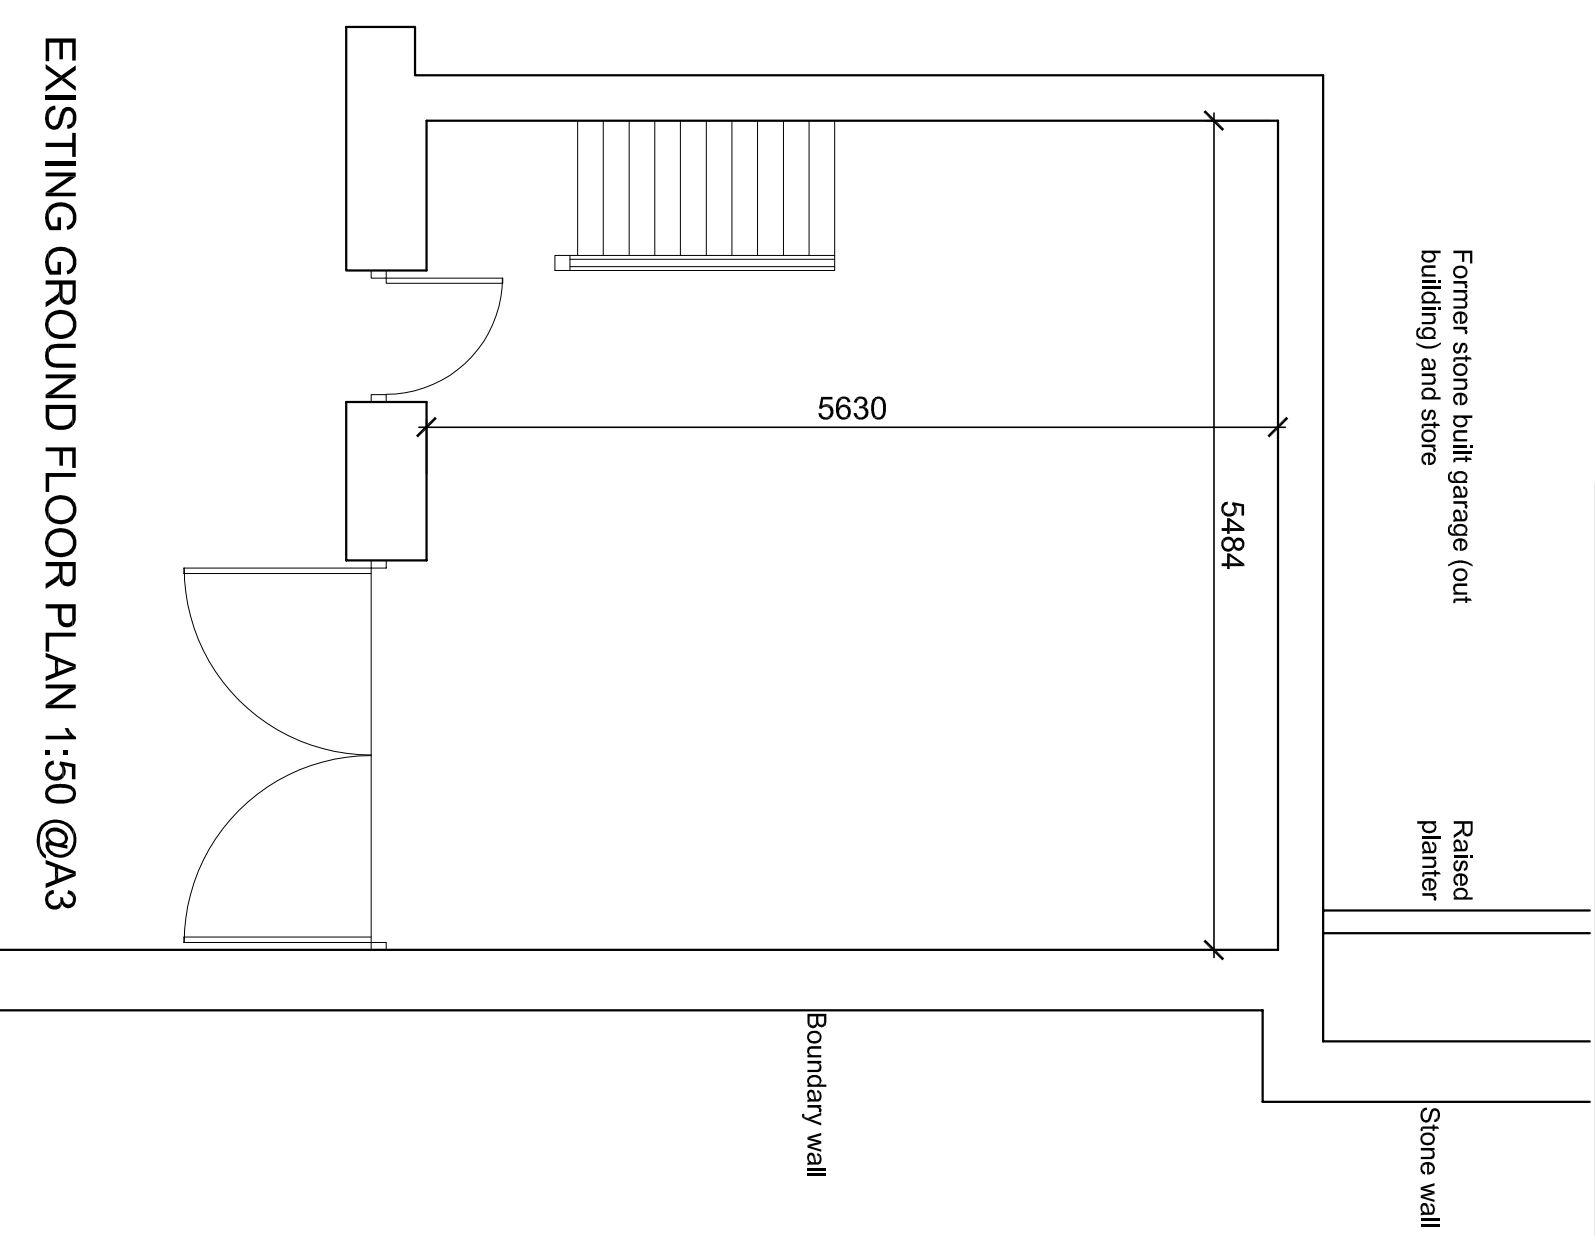

EXISTING GROUND FLOOR PLAN 1:50 @A3

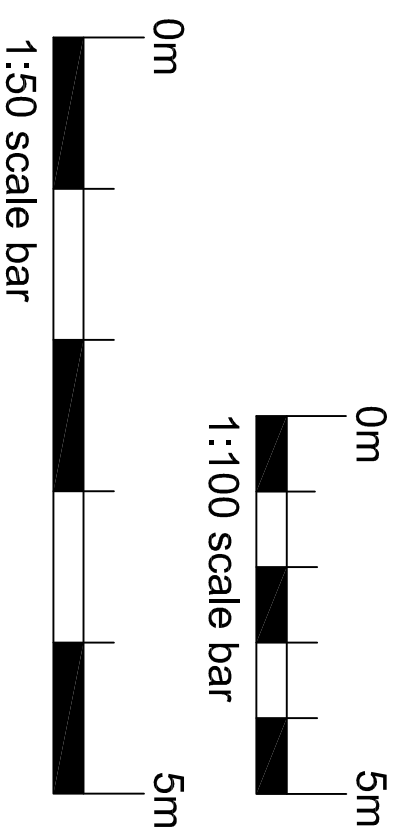

CHARTERED
ARCHITECTS
LTD

PROJECT: THE MANOR HOUSE CARE HOME

BRIDGE ROAD
CHANTBURN
BB7 4AW

CLIENT: BLUE OCEAN CARE LTD

Drawing Title: STORAGE BUILDING

EXISTING PLAN AND ELEVATIONS

Drawing No:
2224 Pl.03

Date:
APRIL 2022

Scale:
1:50 @ A3

Revision:

Issue:

Renaissance Studio, No 1 Derby St, Leigh, Lancashire WN7 4PF
Telephone: 01942 674340, Fax: 01942 682094
Email: info@pabarchitects.co.uk, www.pabarchitects.co.uk