




RevNo	Revision note	Date	Signature	Checked
Rev A	Updated for planning issue	03.10.2022		

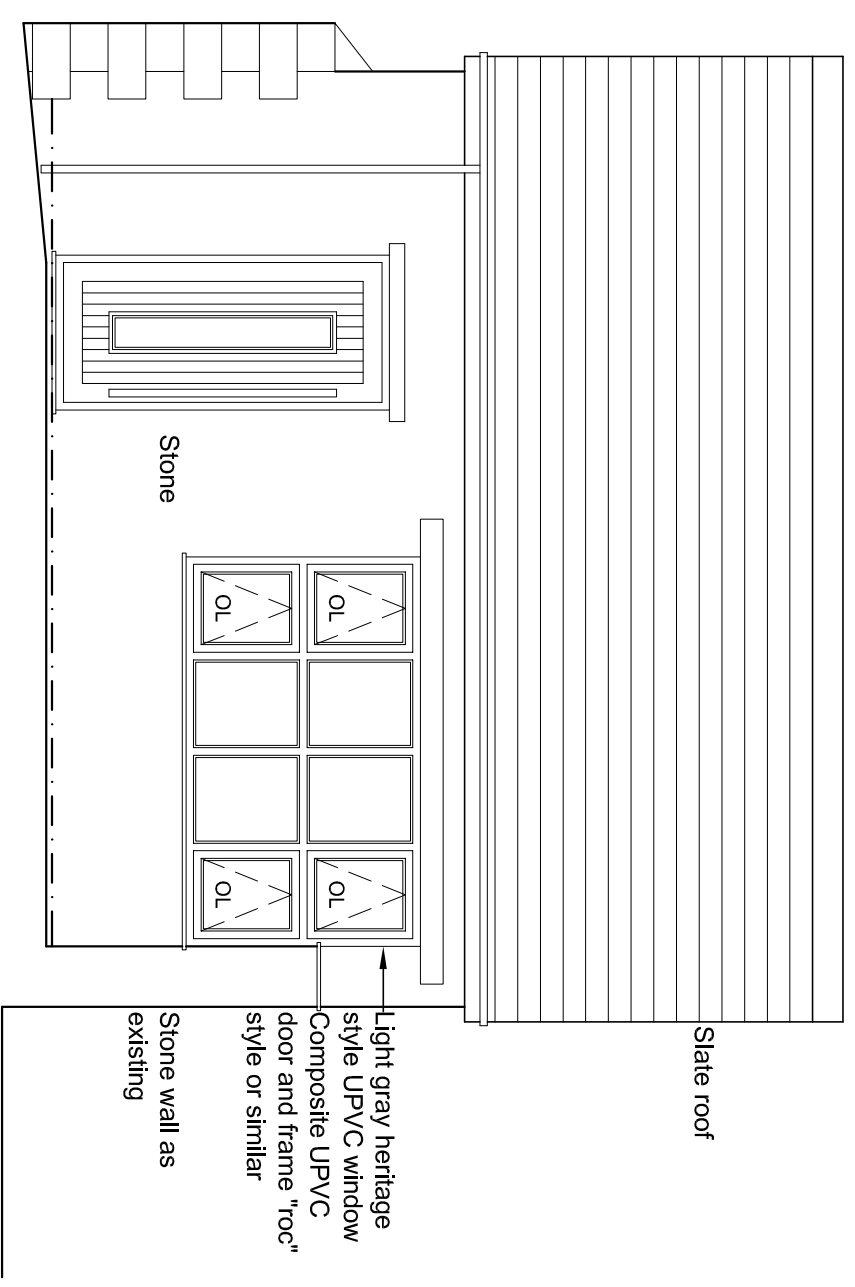


PROPOSED SOUTH ELEVATION (FRONT) 1:50@A3

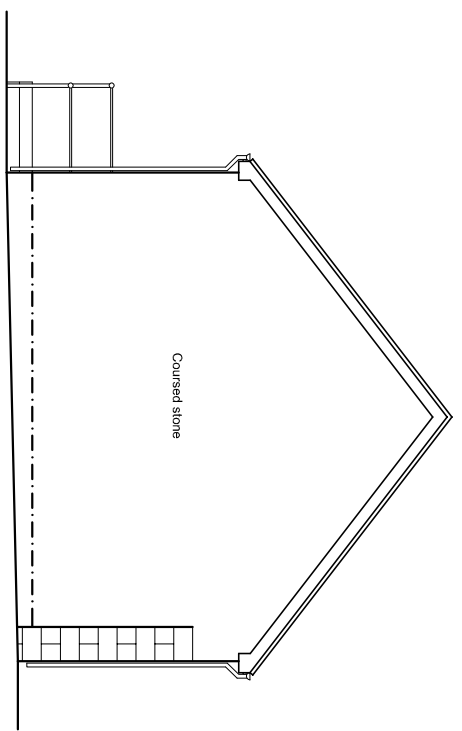


PROPOSED WEST ELEVATION (SIDE) 1:100@A3

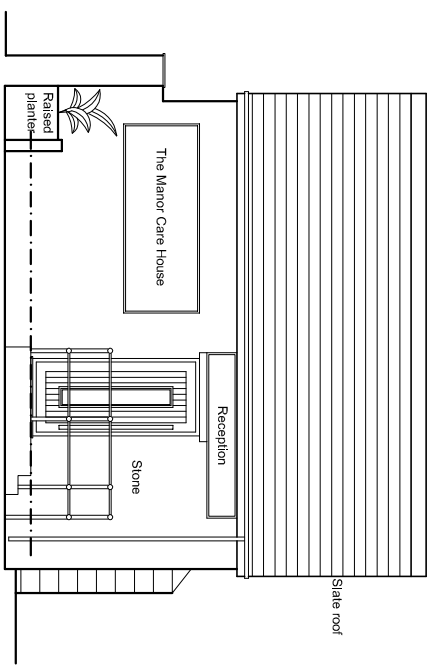

PROPOSED NORTH ELEVATION (FRONT) 1:100@A3 TO BRIDGE ROAD

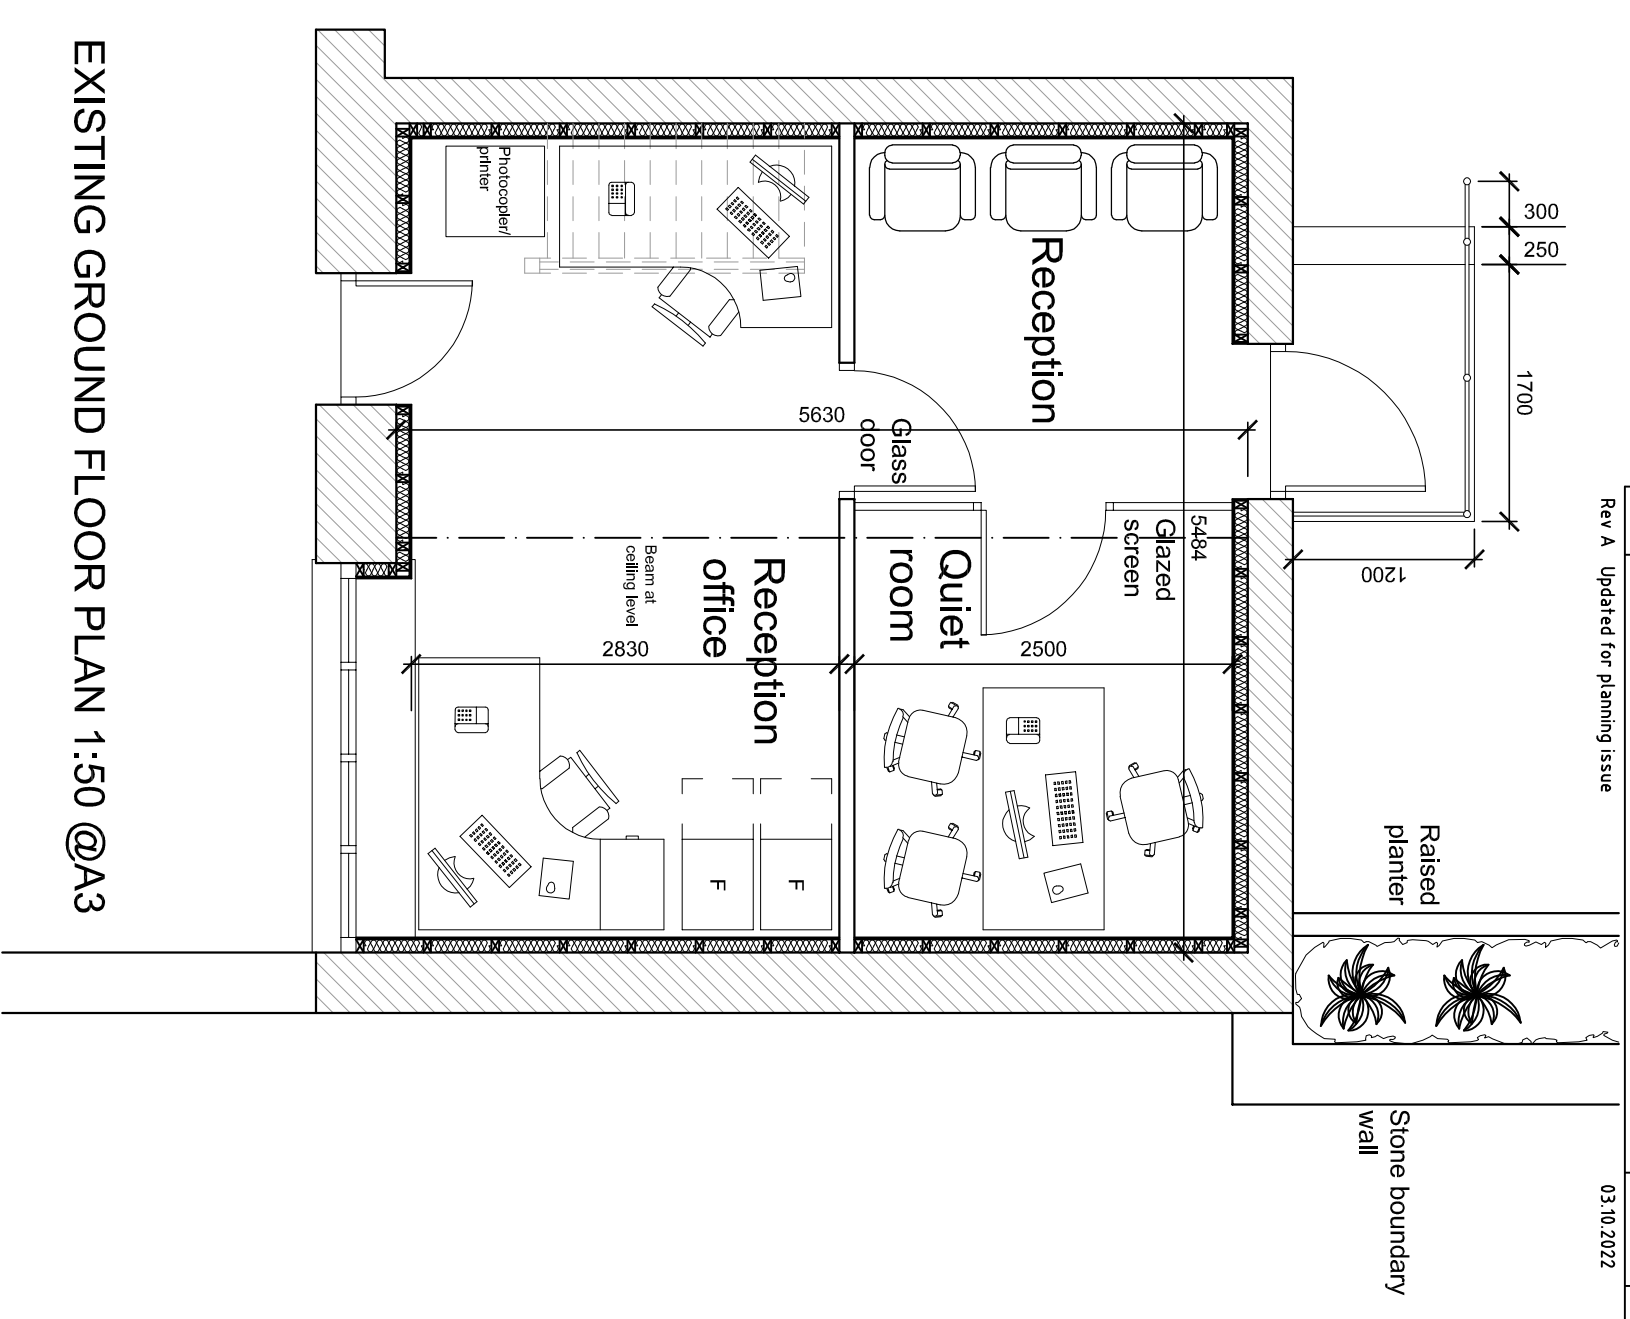

EXISTING GROUND FLOOR PLAN 1:50 @A3

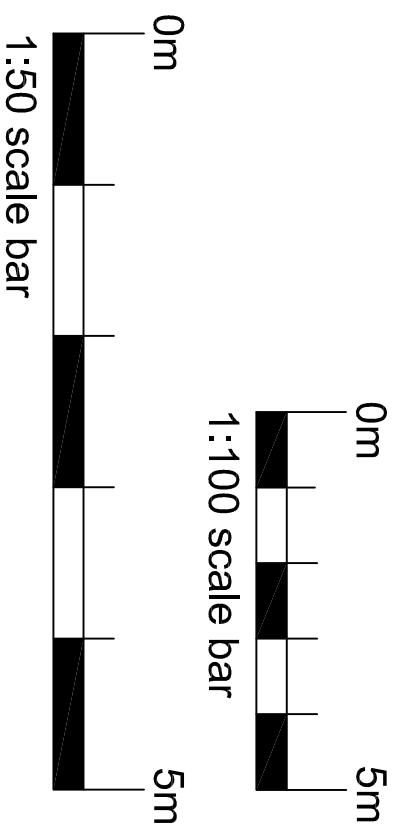

**PA3** CHARTERED ARCHITECTS LTD

PROJECT: THE MANOR HOUSE CARE HOME  
 BRIDGE ROAD  
 CHATBURN  
 BB7 4AW

CLIENT: BLUE OCEAN CARE LTD  
 Drawing Title: STORAGE BUILDING

PROPOSED PLAN AND ELEVATIONS

Drawing No: 2224 PL04  
 Date: APRIL 2022  
 Scale: 1:50 @ A3  
 Revision: A  
 Issue: \_\_\_\_\_

Renaissance Studio, No 1 Derby St, Leigh, Lancashire WN7 4PF  
 Telephone: 01942 674340, Fax: 01942 692094  
 Email: info@p3architects.co.uk, www.p3architects.co.uk