



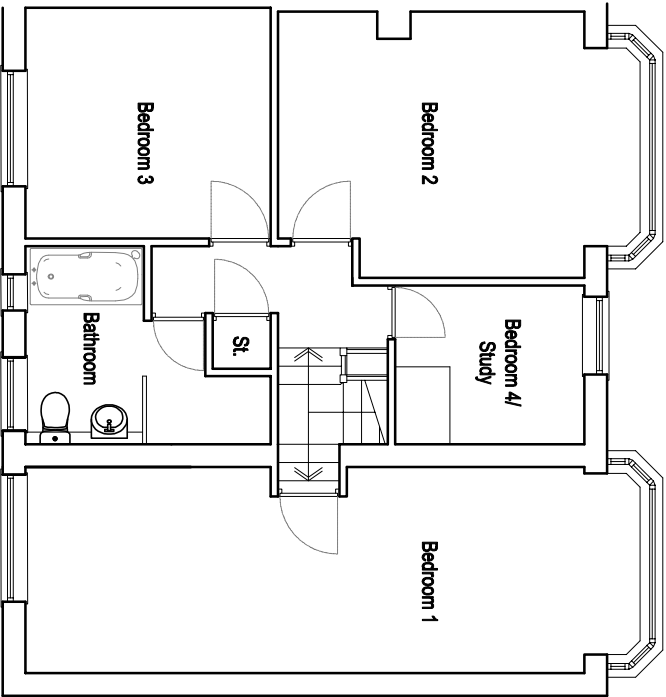

EXISTING FIRST FLOOR PLAN

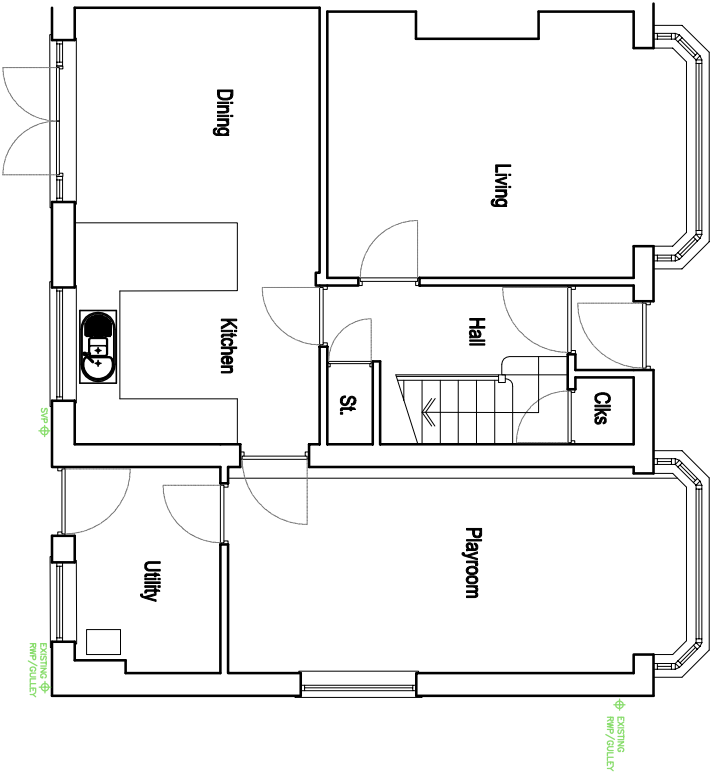

EXISTING GROUND FLOOR PLAN

qvw+q architects The Annex Lowerfold Farm Oswoldtwistle B354DA Architects Registration Board Tel: 01254 483648 Email: info@qvw-architects.com Web: www.qvw-architects.com Private Residential Housing Commercial Conservation Domestic			Client MR_ & MRS_GREGSON		Scale 1:100	Sheet Size A3	Drawing Status PLANNING	Job Number 22-031	Drawn By AW	Checked AW
Project 16_HOLLIES_ROAD WILPSHIRE			Drawing Title EXISTING_FLOOR_PLANS				Drawing Number PL/03		Revision -	Final Issue MAY_2022

©qvw+q architects Ltd 2020 | This Drawing is to be used in conjunction with all other project associated drawings and information. Do not scale from this drawing. Reproduction of this drawing without written permission from qvw+q architects is strictly prohibited. No drawing is copyright if it is a copy of an original drawing.