




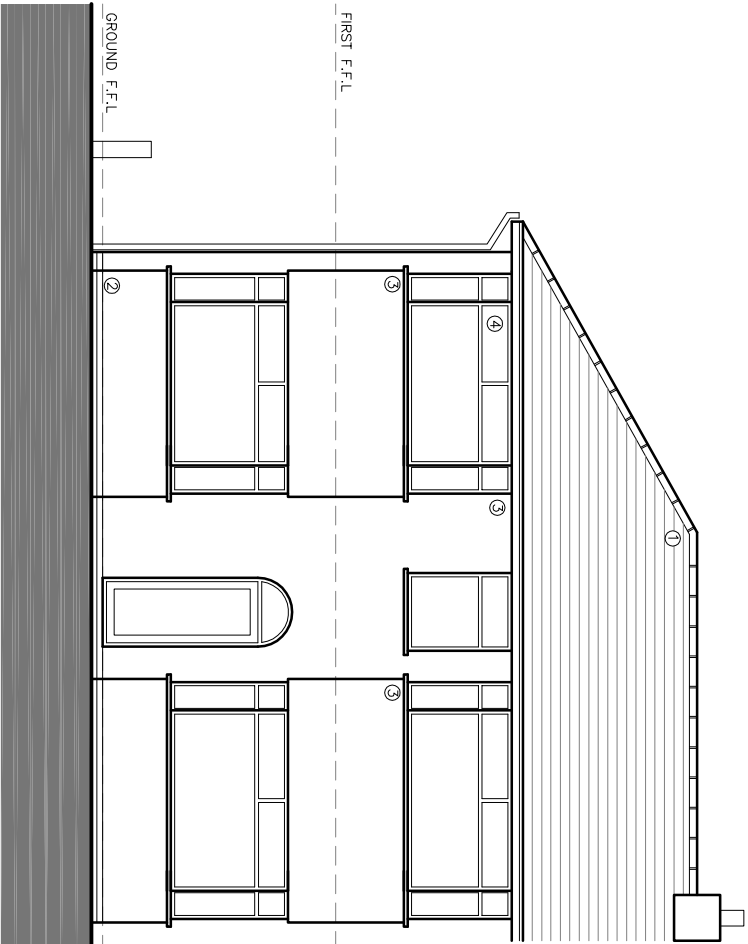


PROPOSED WEST ELEVATION (1)

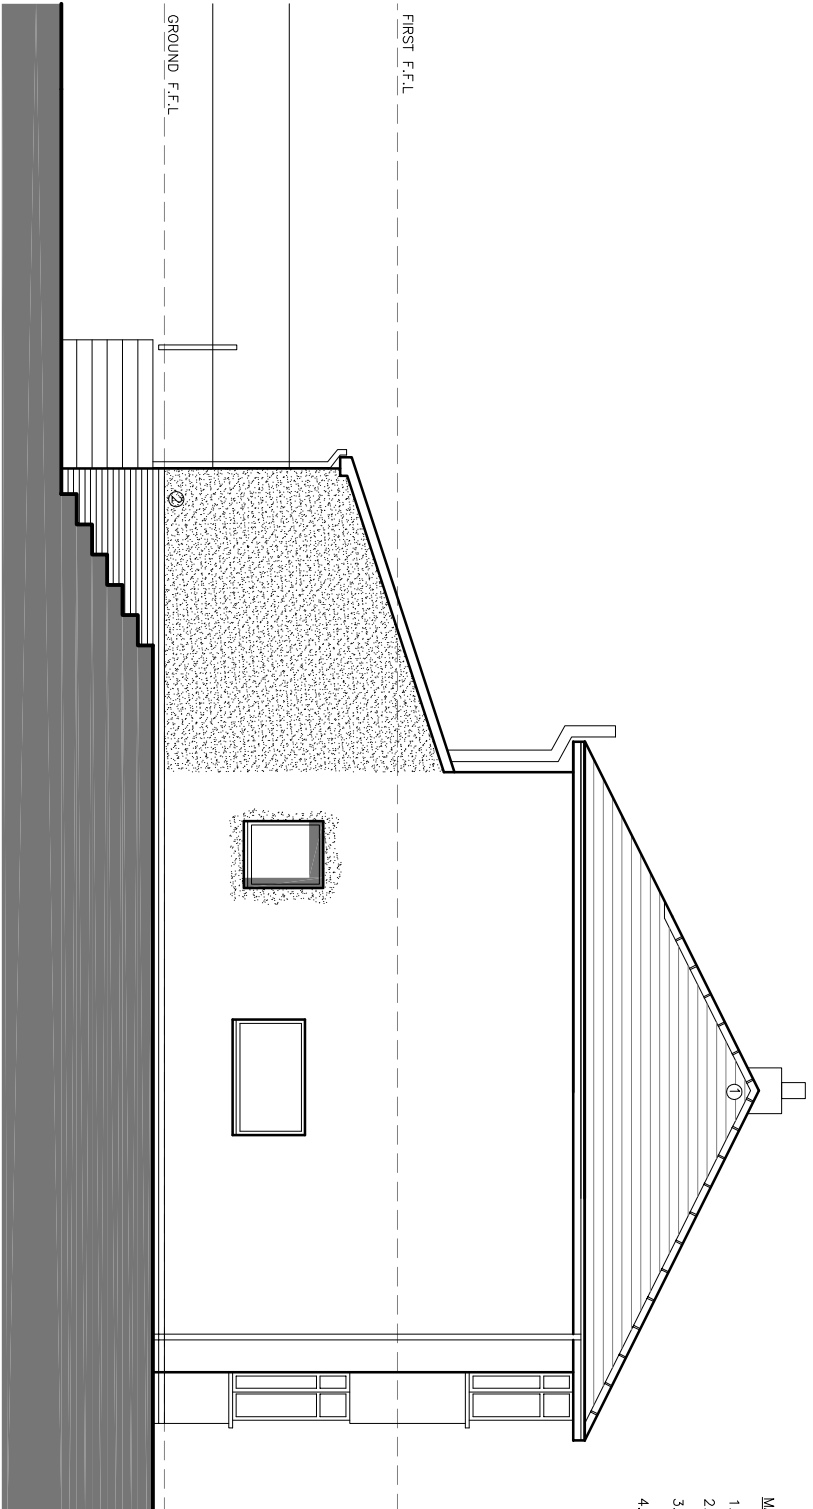

PROPOSED NORTH ELEVATION (2)

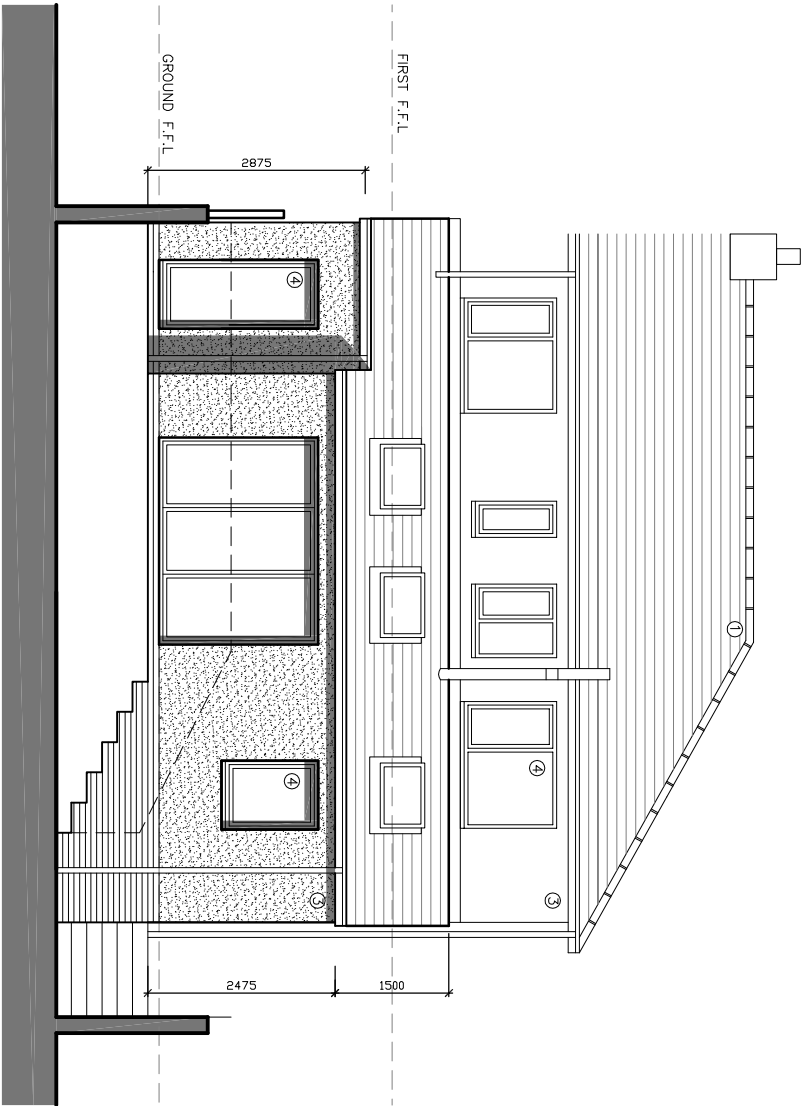

PROPOSED EAST ELEVATION (3)

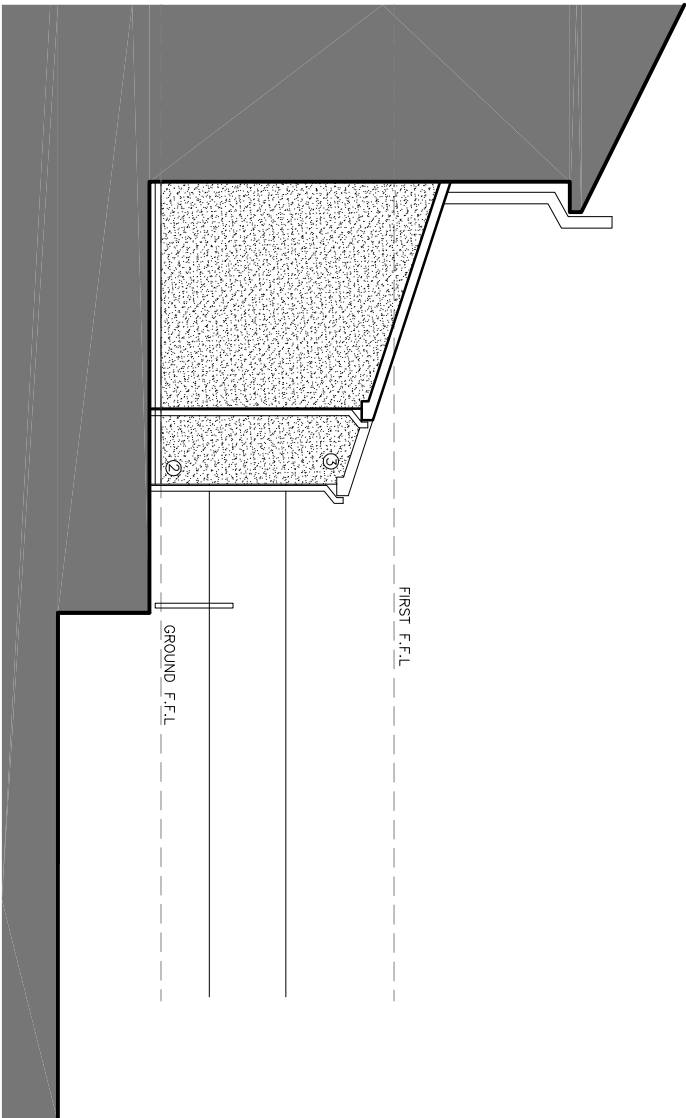

PROPOSED SOUTH ELEVATION (4)

- MATERIALS**
1. NATURAL BLUE/GREY SLATE
 2. BRICKWORK
 3. SYNTHETIC/SAND/CEMENT RENDER
 4. GREY UPVC/ALUMINIUM WINDOWS/DOORS

© 2022 QW+Q architects Ltd 2022 | This Drawing is to be used in conjunction with all other project associated drawings and documents. Drawings for the design of the building are for information only and are not to be used for construction or other purposes. The drawing is copyright of QW+Q architects Ltd.

QW+Q architects The Annex Lowerfold Farm Oswoldtwistle B854DA Private Residential Housing Commercial Conservation Domestic Tel: 01254 483648 Email: info@qw-architects.com Web: www.qw-architects.com		Architects Registration Board		Client MR_ & MRS_GREGSON		Scale 1:100		Sheet Size A3		Drawing Title PROPOSED_ELEVATIONS		Drawing Status PLANNING		Job Number 22-031		Drawn By AW		Checked AW		Drawing Number PL/07		Revision D		Final Issue MAY_2022	
--	--	--	--	--	--	-----------------------------------	--	-------------------------------------	--	---	--	---	--	---	--	-----------------------------------	--	----------------------------------	--	--	--	----------------------------------	--	--	--