


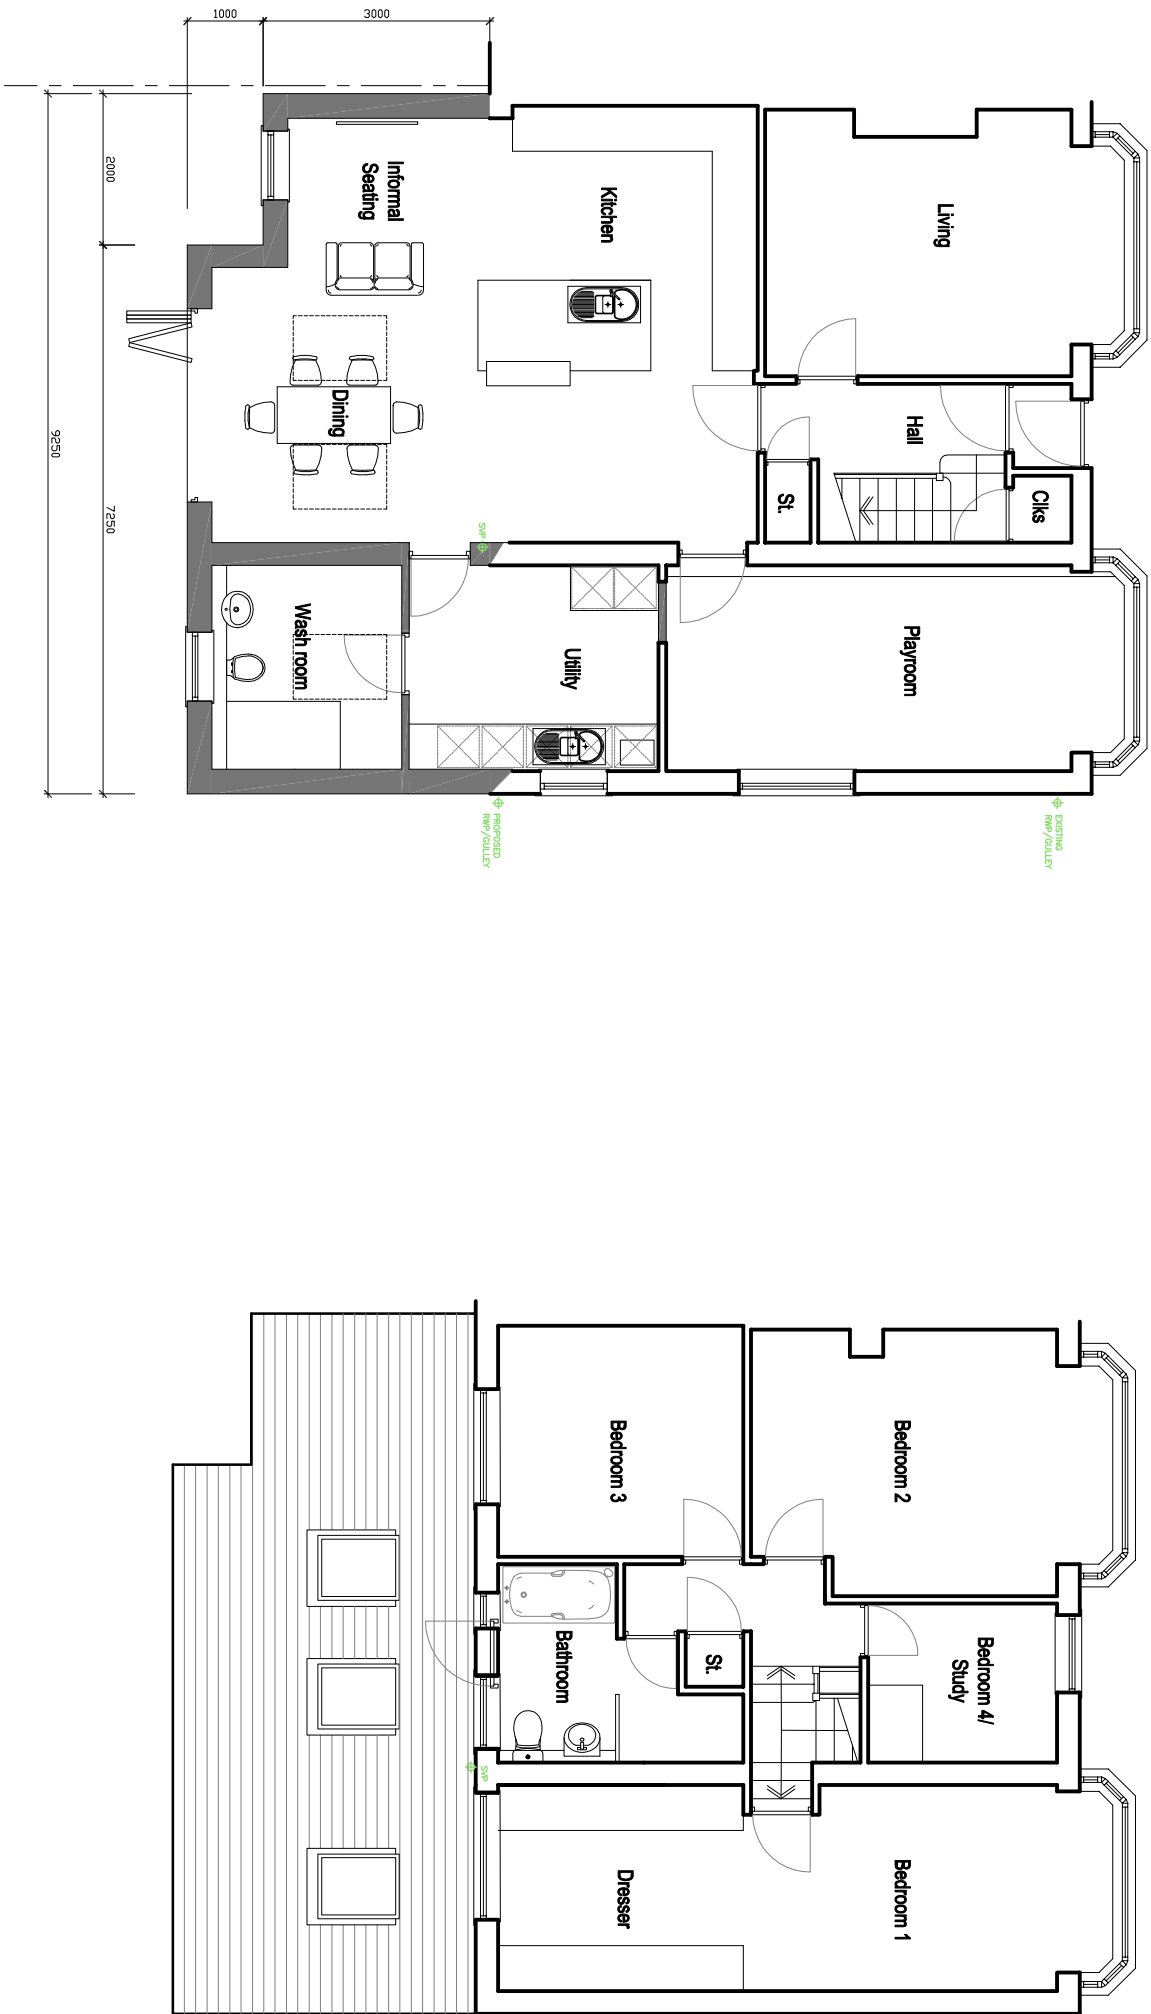

PROPOSED ROOF PLAN

QW+Q architects The Annex Coverfold Farm Oxfordshire OX5 1AA 8854QA Private Residential Housing Commercial Conservation Domestic Tel: 01254 485648 Email: info@qwarchitects.com Web: www.qwarchitects.com	 Architects Registration Board	Client	MR_ & MRS_ GREGSON	Scale	1:100	Sheet Size	A3	Job Number	22-031	Drawn By	AW	Checked By	AW
		Project	16_HOLLIES_ROAD WILPSHIRE	Drawing Title	PROPOSED_FLOOR_PLANS	Drawing Status	PLANNING	Drawing Number	PL/06	Revision	C	Print Date	MAY_2022