


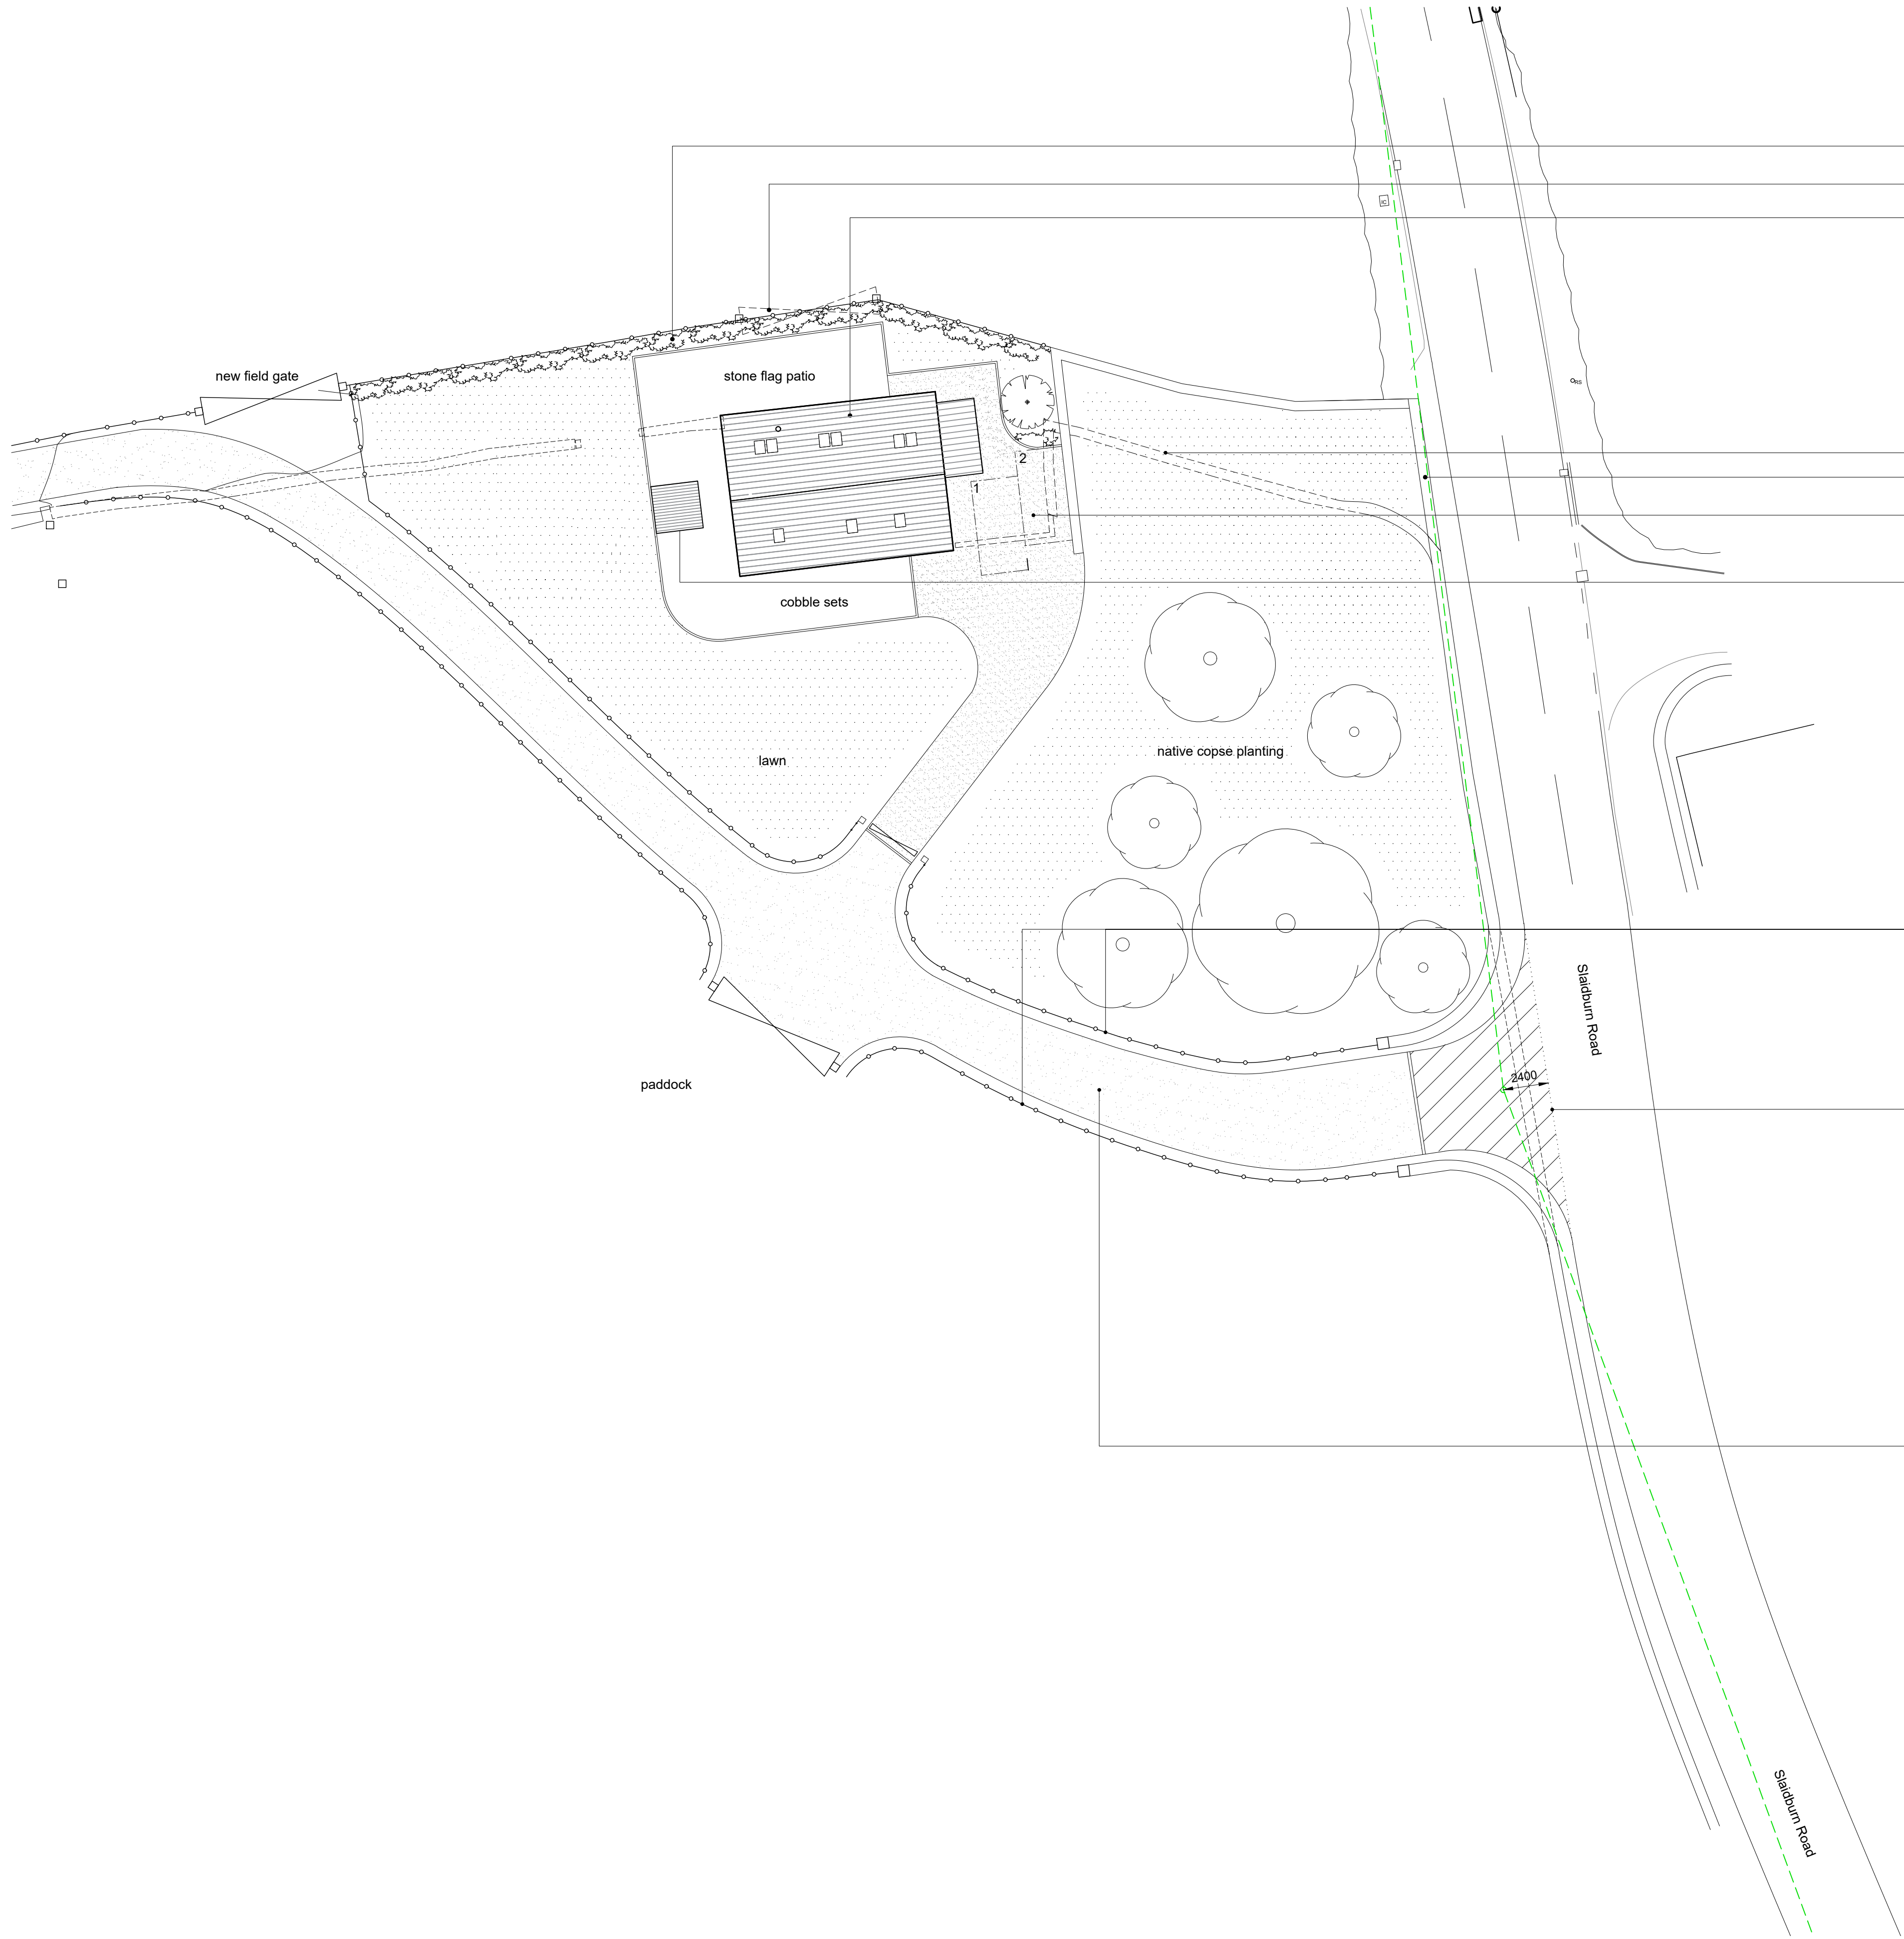

- New hedgerow.
- Field access gate to be relocated.
- Proposed barn conversion.
- Dashed line indicates walls to be removed.
- Existing entrance to be blocked up. Stone wall (to match existing) to be extended. Extent indicated by solid hatching.
- Proposed parking and turning to be stone chipping's to match lane.
- Proposed cycle storage
- New post and wire fence (to match existing) to road edge boundary.
- Proposed new shared access. 5.5m wide at junction to Slaidburn Road (B6478) narrowing to 3m. 7m of tarmac bound surface to new access from road junction with drainage channel. Access road within RPA to be hand dug including wall and drainage channel, laid with cellweb and water permeable tarmac up to drainage channel and stone chippings beyond drainage channel.
- New road to be stone chipping's to match existing lane.

Rev	Date	Drawn by	Comments	Scale
Client				
Project				
Betty Barn				
Slaidburn Road				
Waddington				
Drawing				
Proposed Site Plan				
Date	29.09.2022	Drawn by	HA	Scales
				1:200 @ A1
Job No - Dwg No - Rev				
22065 - SP - A				