




First Floor Plan

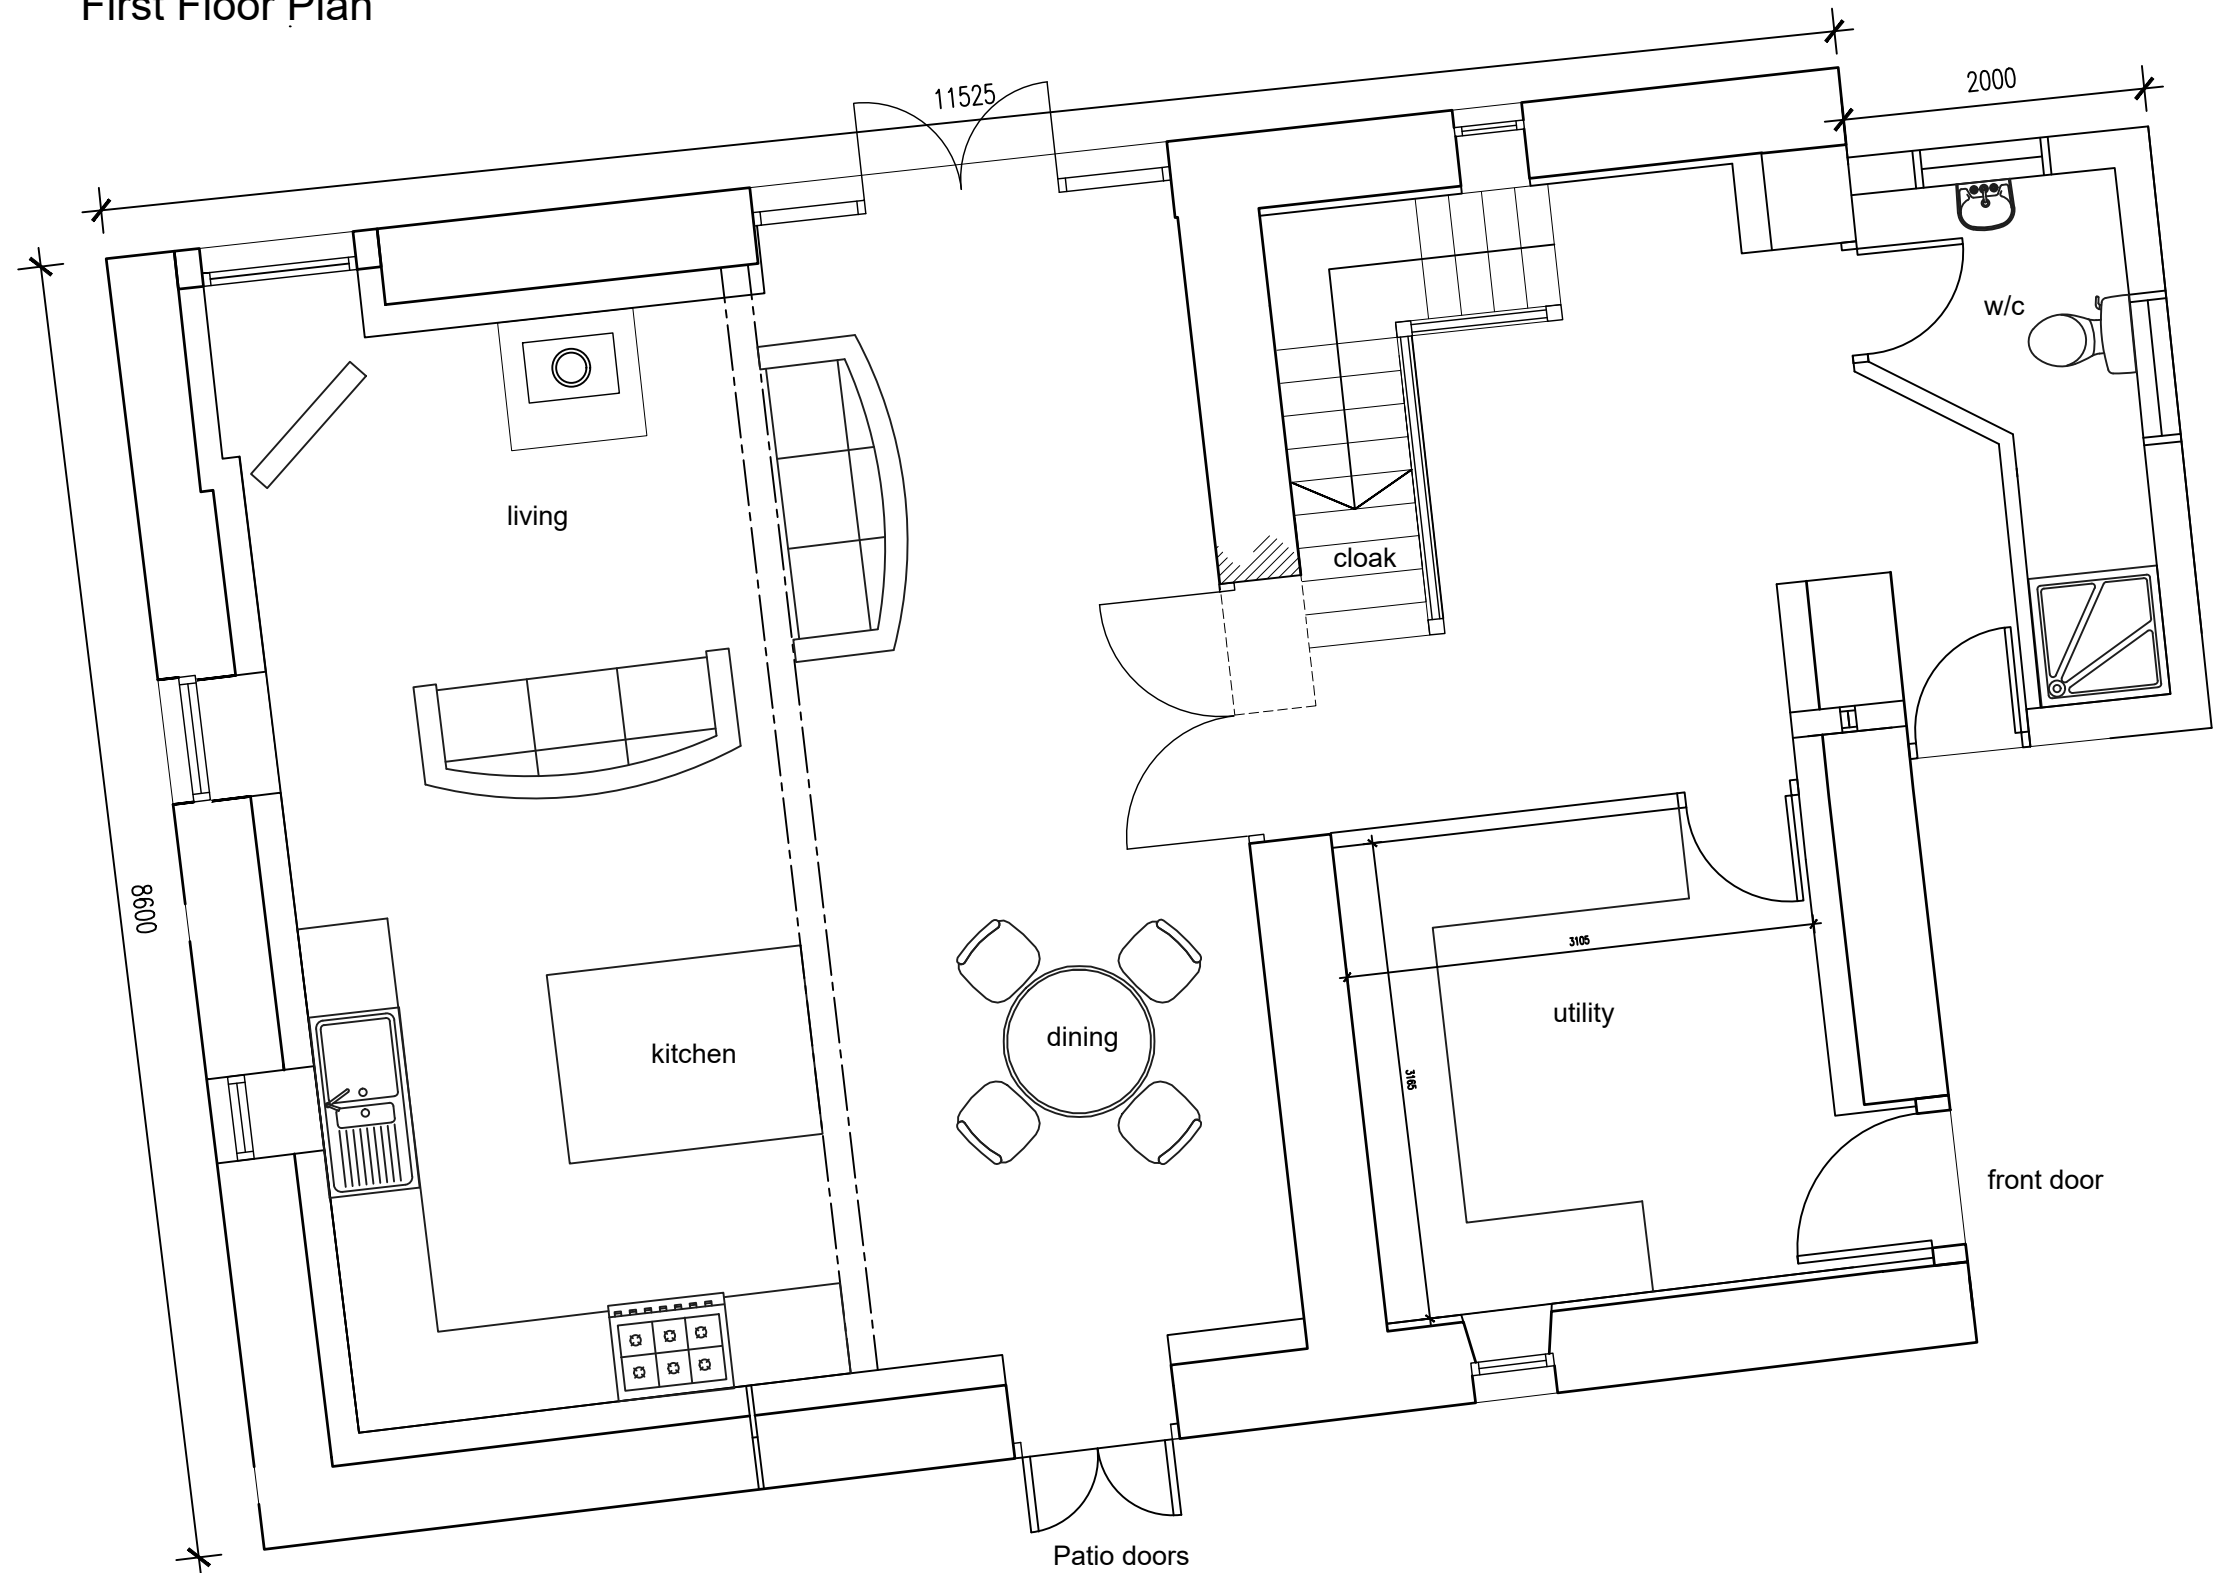

Ground Floor Plan

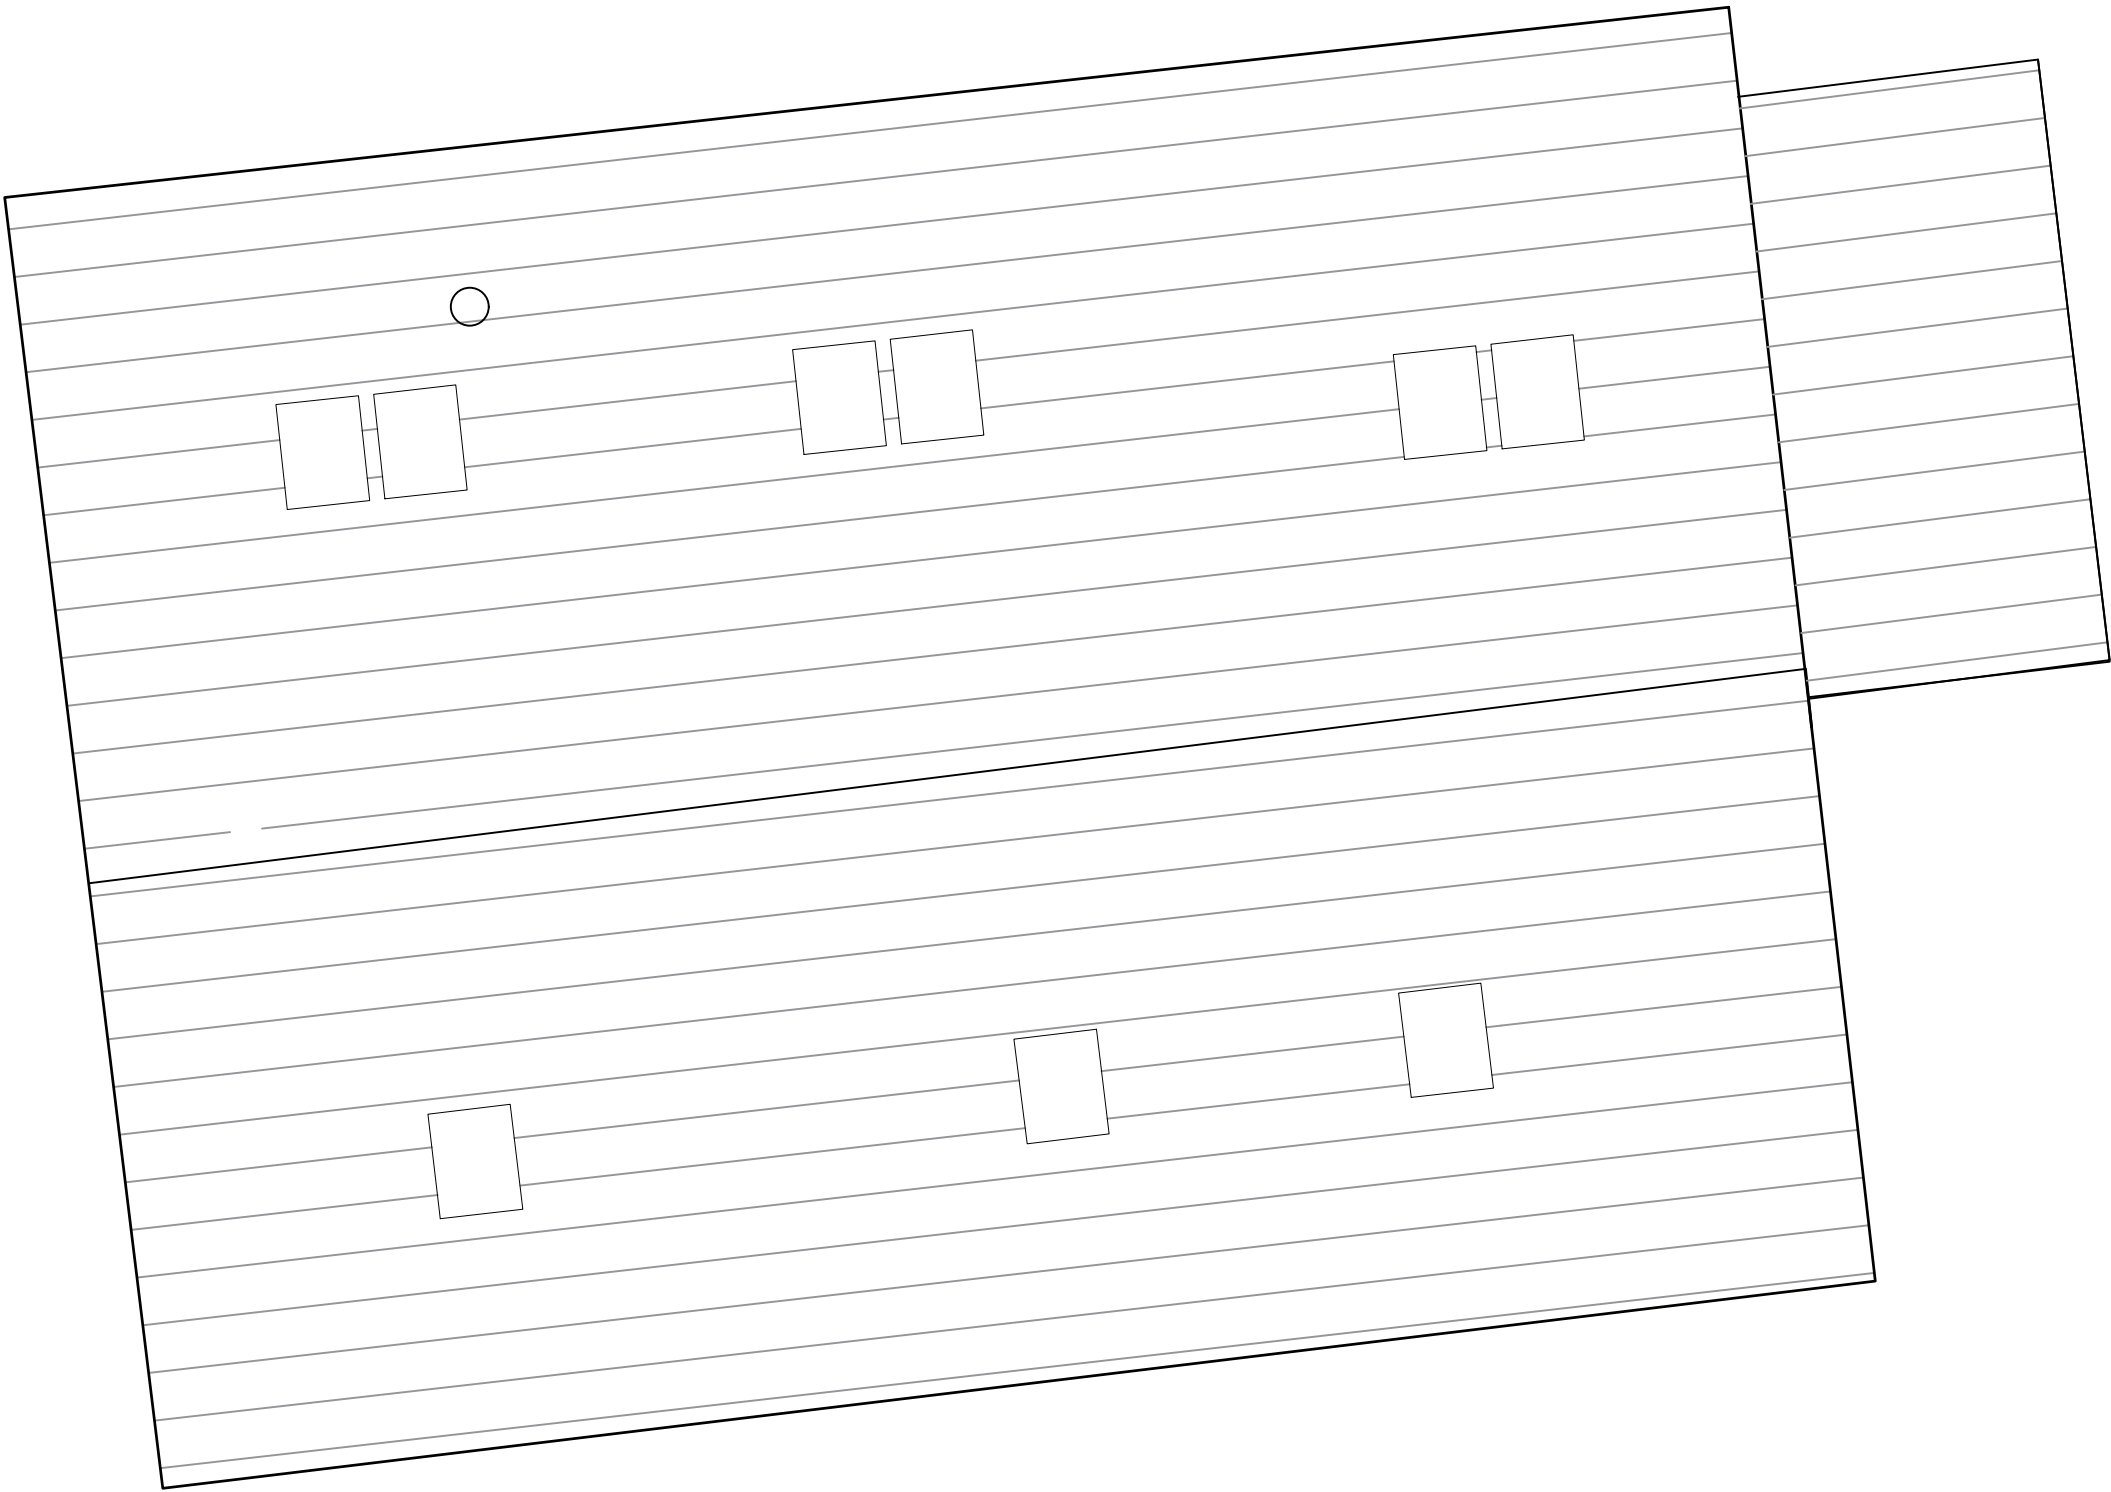

Roof Plan

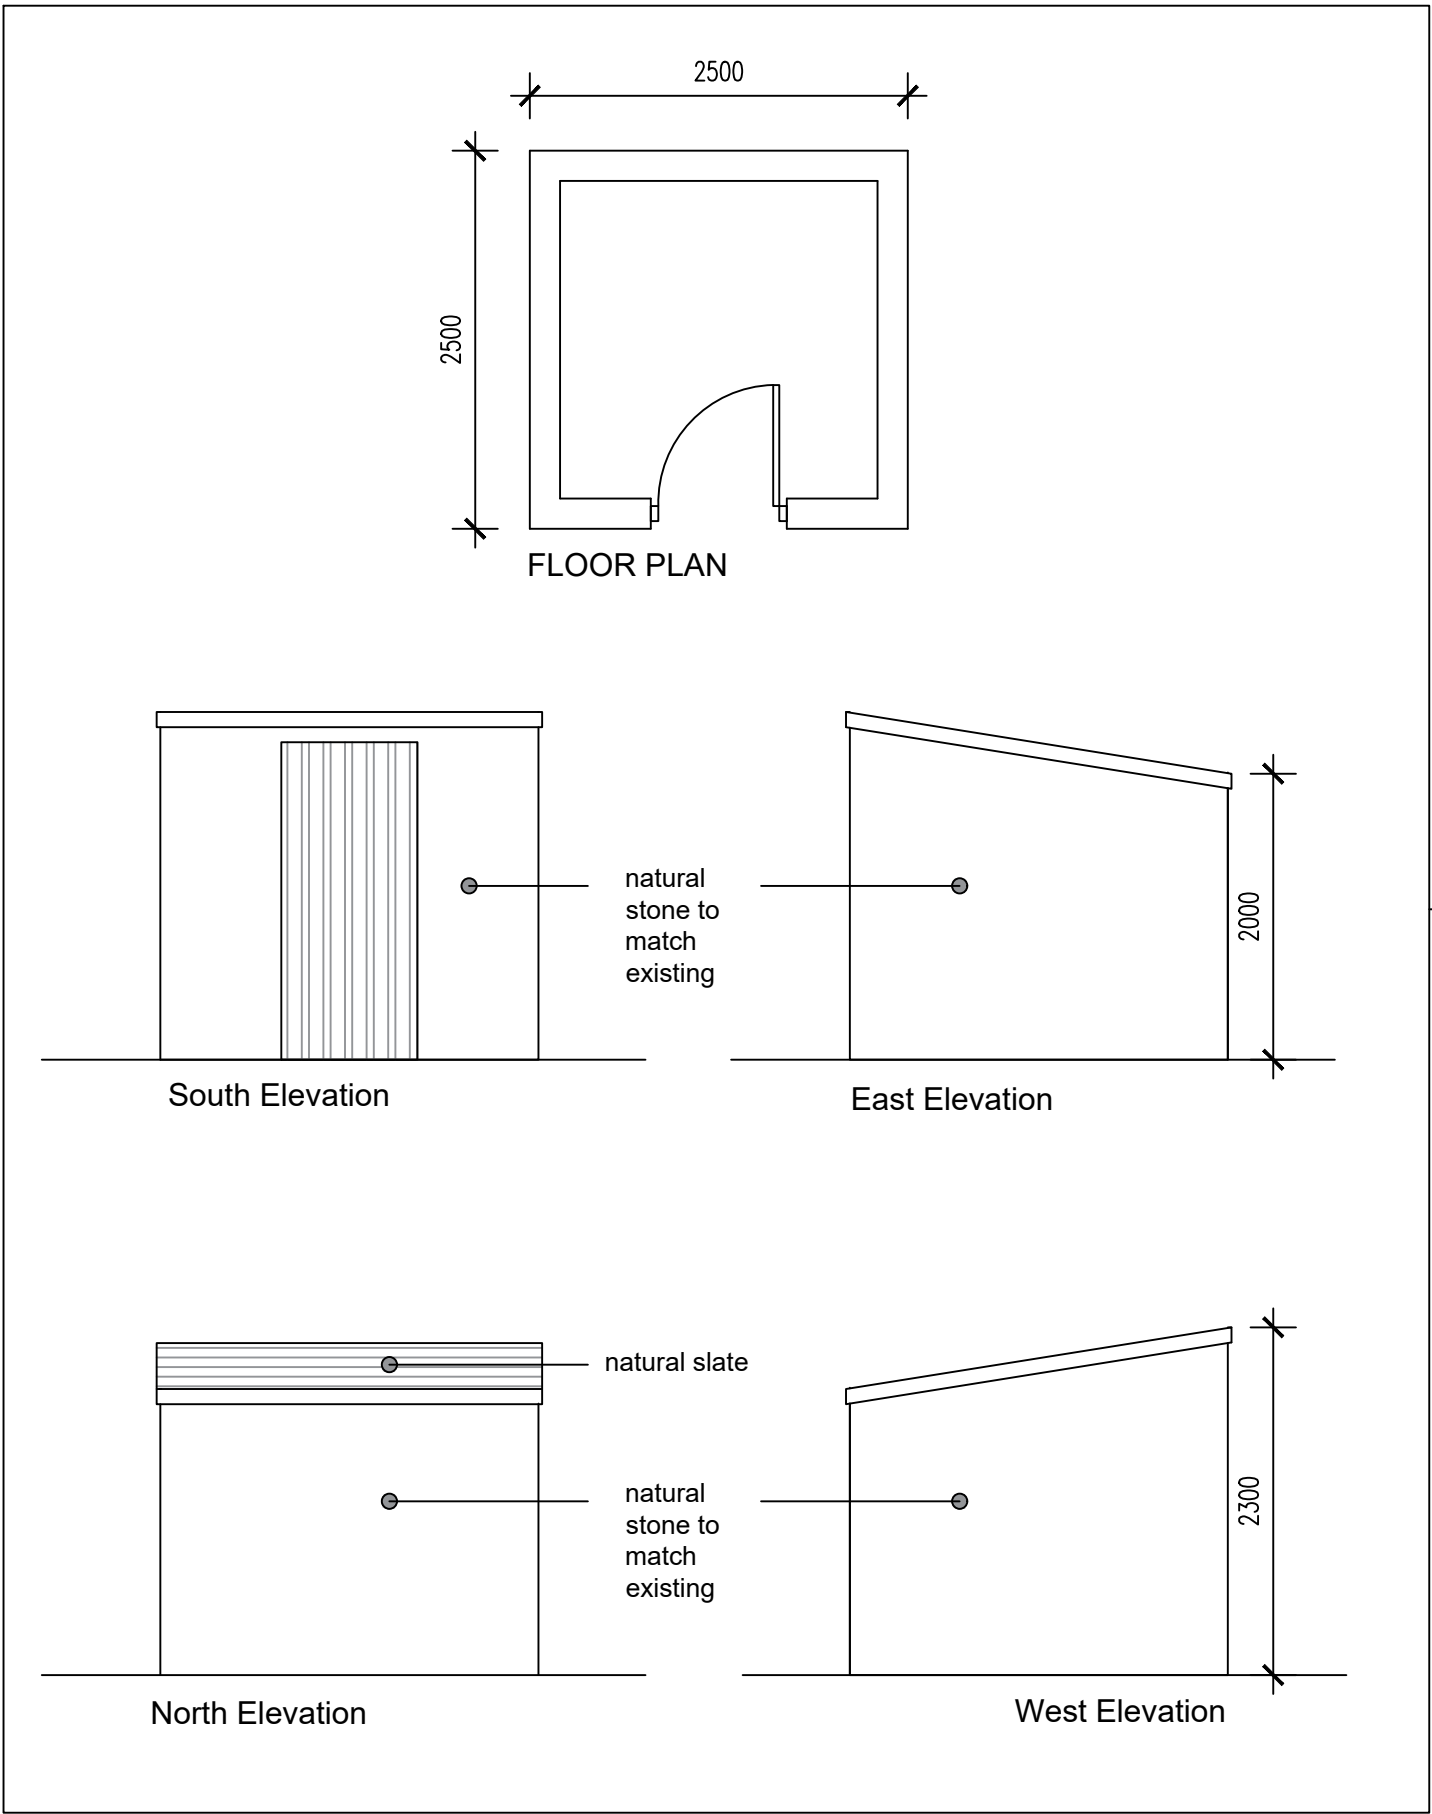

PROPOSED CYCLE STORAGE

Rev	Date	Drawn by	Comments
Client			
Project			
Betty Barn			
Slaidburn Road			
Waddington			
Drawing			
Proposed Plans			
Date	29.09.2022	Drawn by	HA
Job No - Dwg No - Rev		Scales	
22065 - 02 - A		1:50 @ A1	