


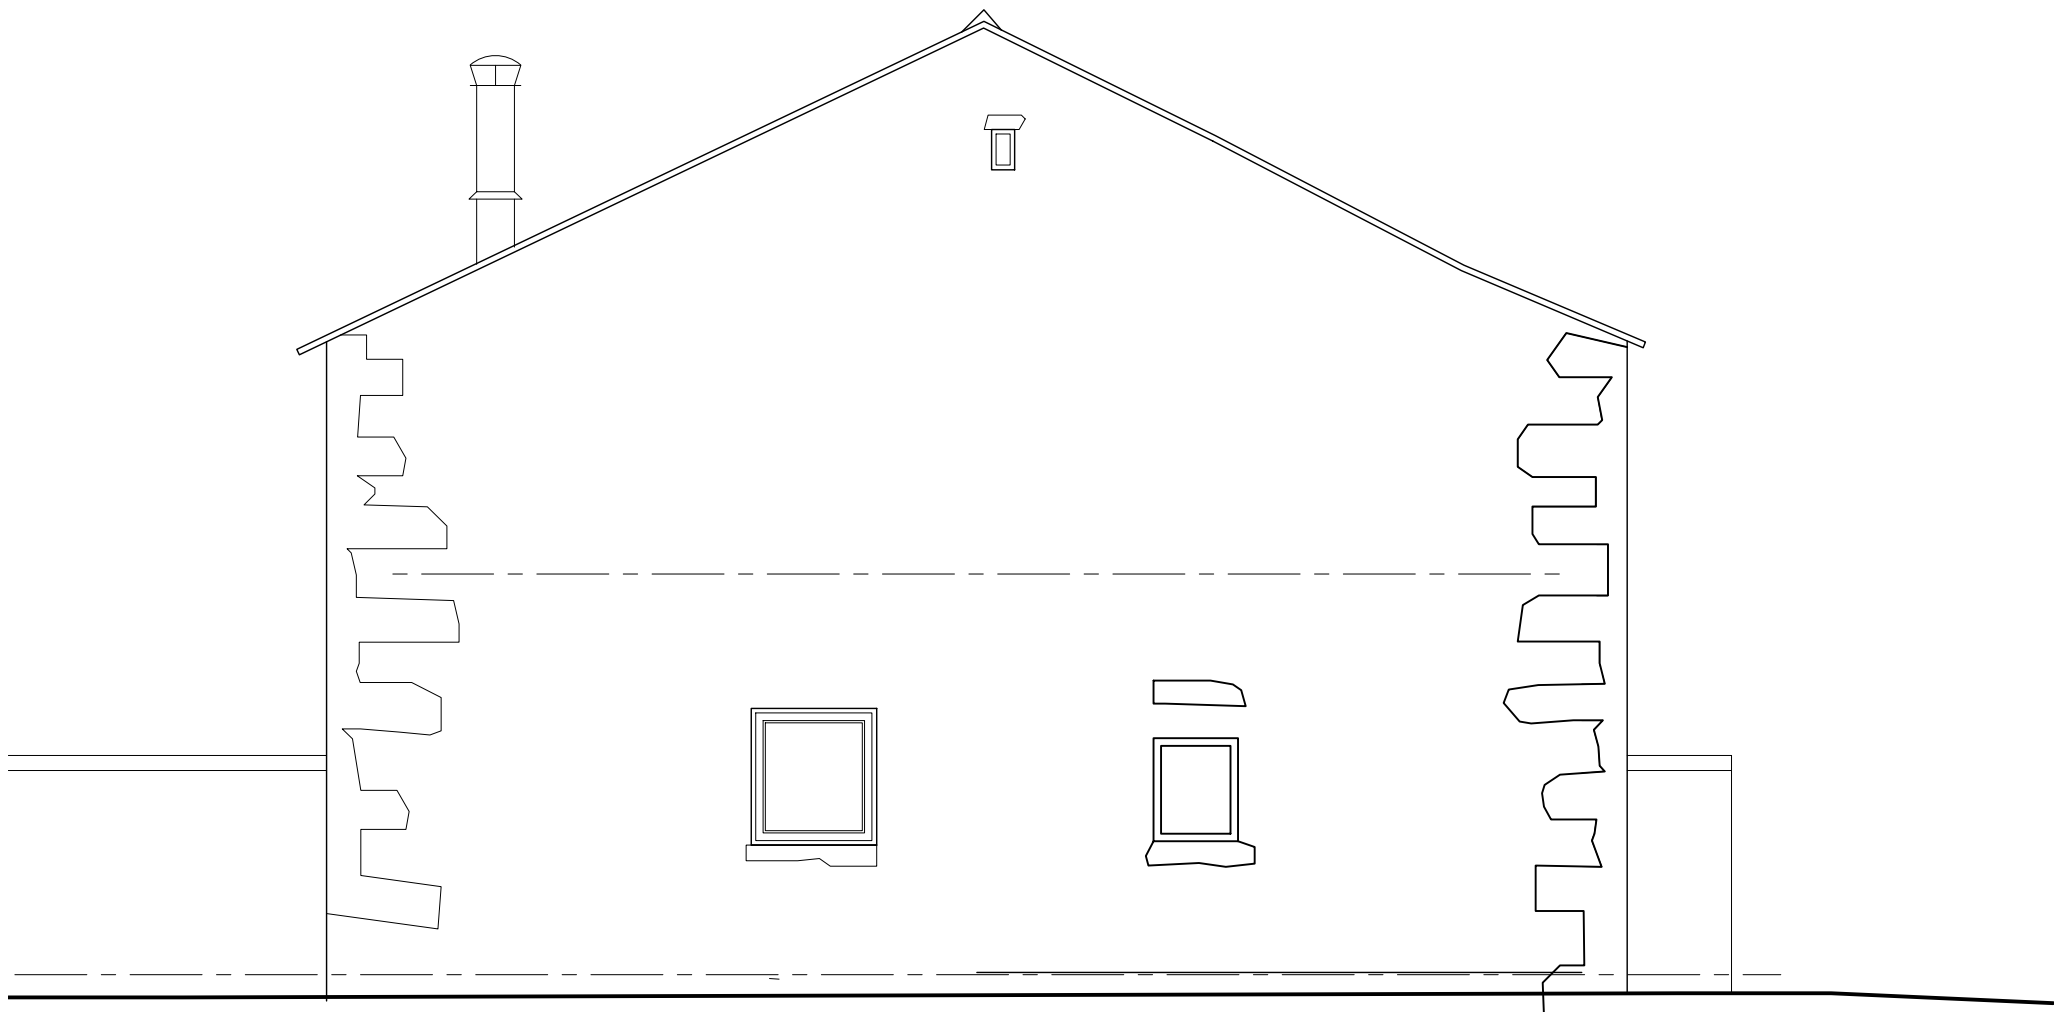

East Elevation



North Elevation



West Elevation



South Elevation

Rev	Date	Drawn by	Comments
Client			
Project			
Betty Barn			
Slaidburn Road			
Waddington			
Drawing			
Proposed Elevations			
Date	29.09.2022	Drawn by	HA
Job No - Dwg No - Rev		Scales	
22065 - 03		1:100 @ A1	