



First Floor Plan

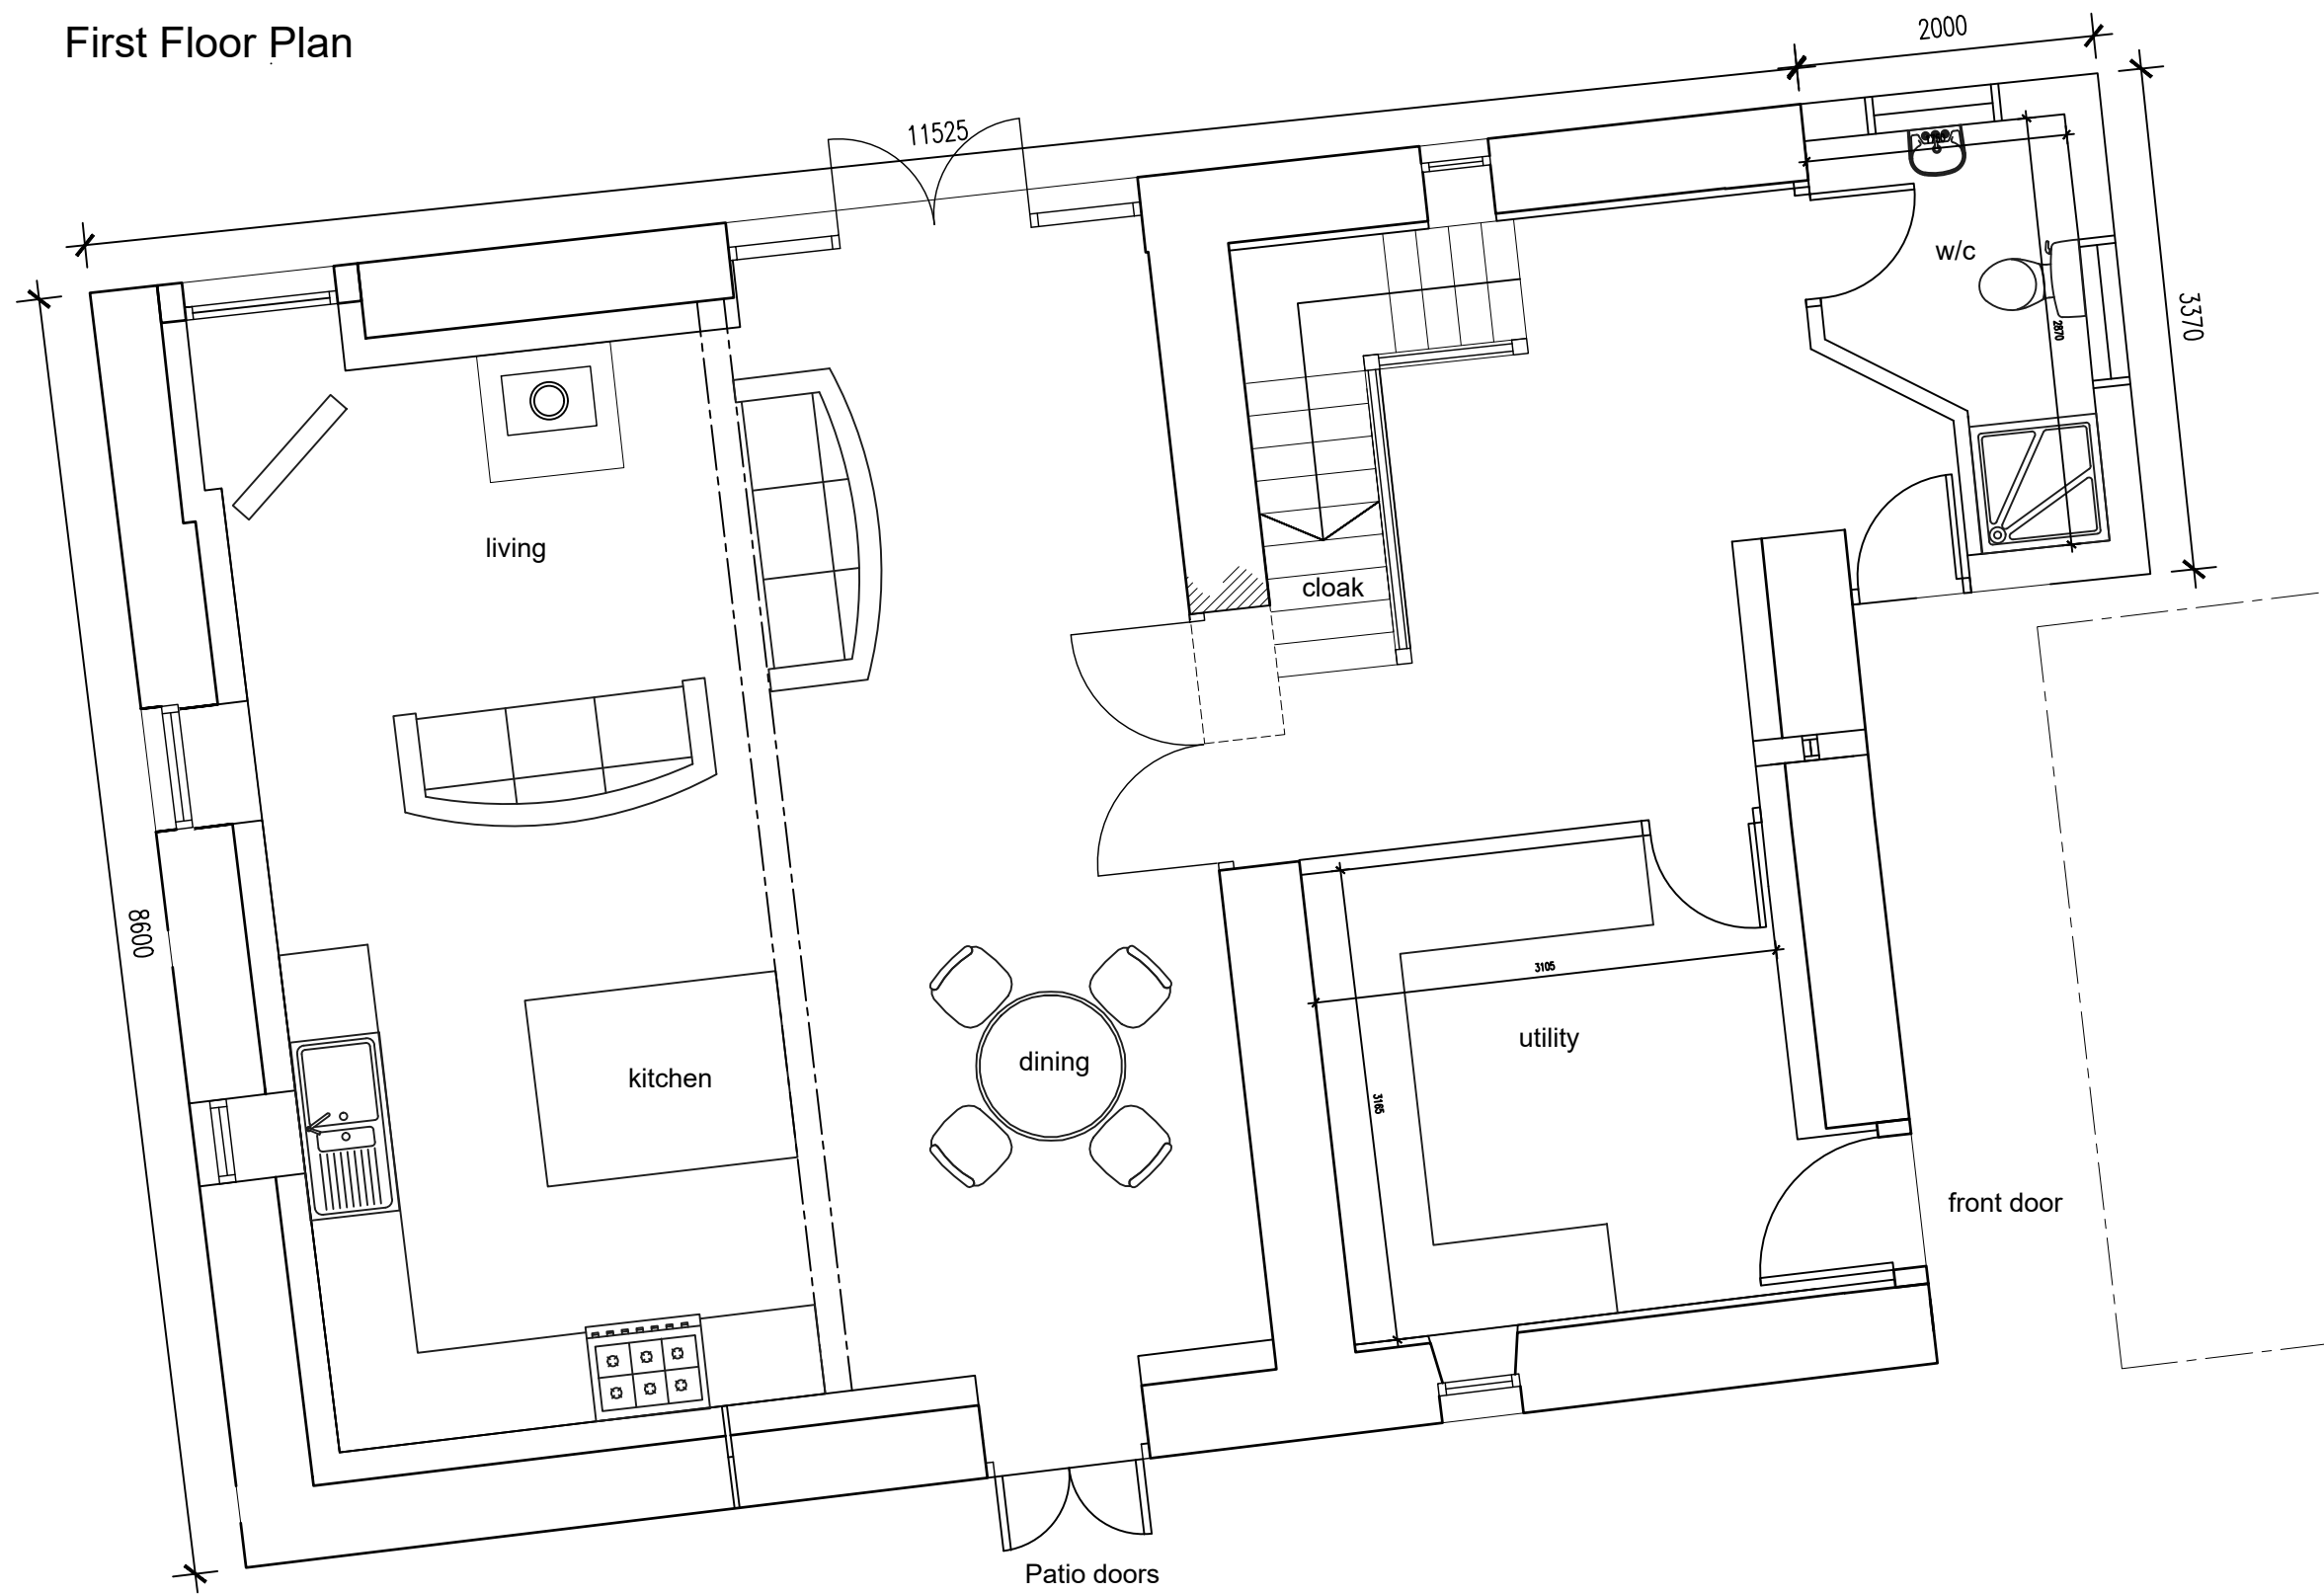

Ground Floor Plan

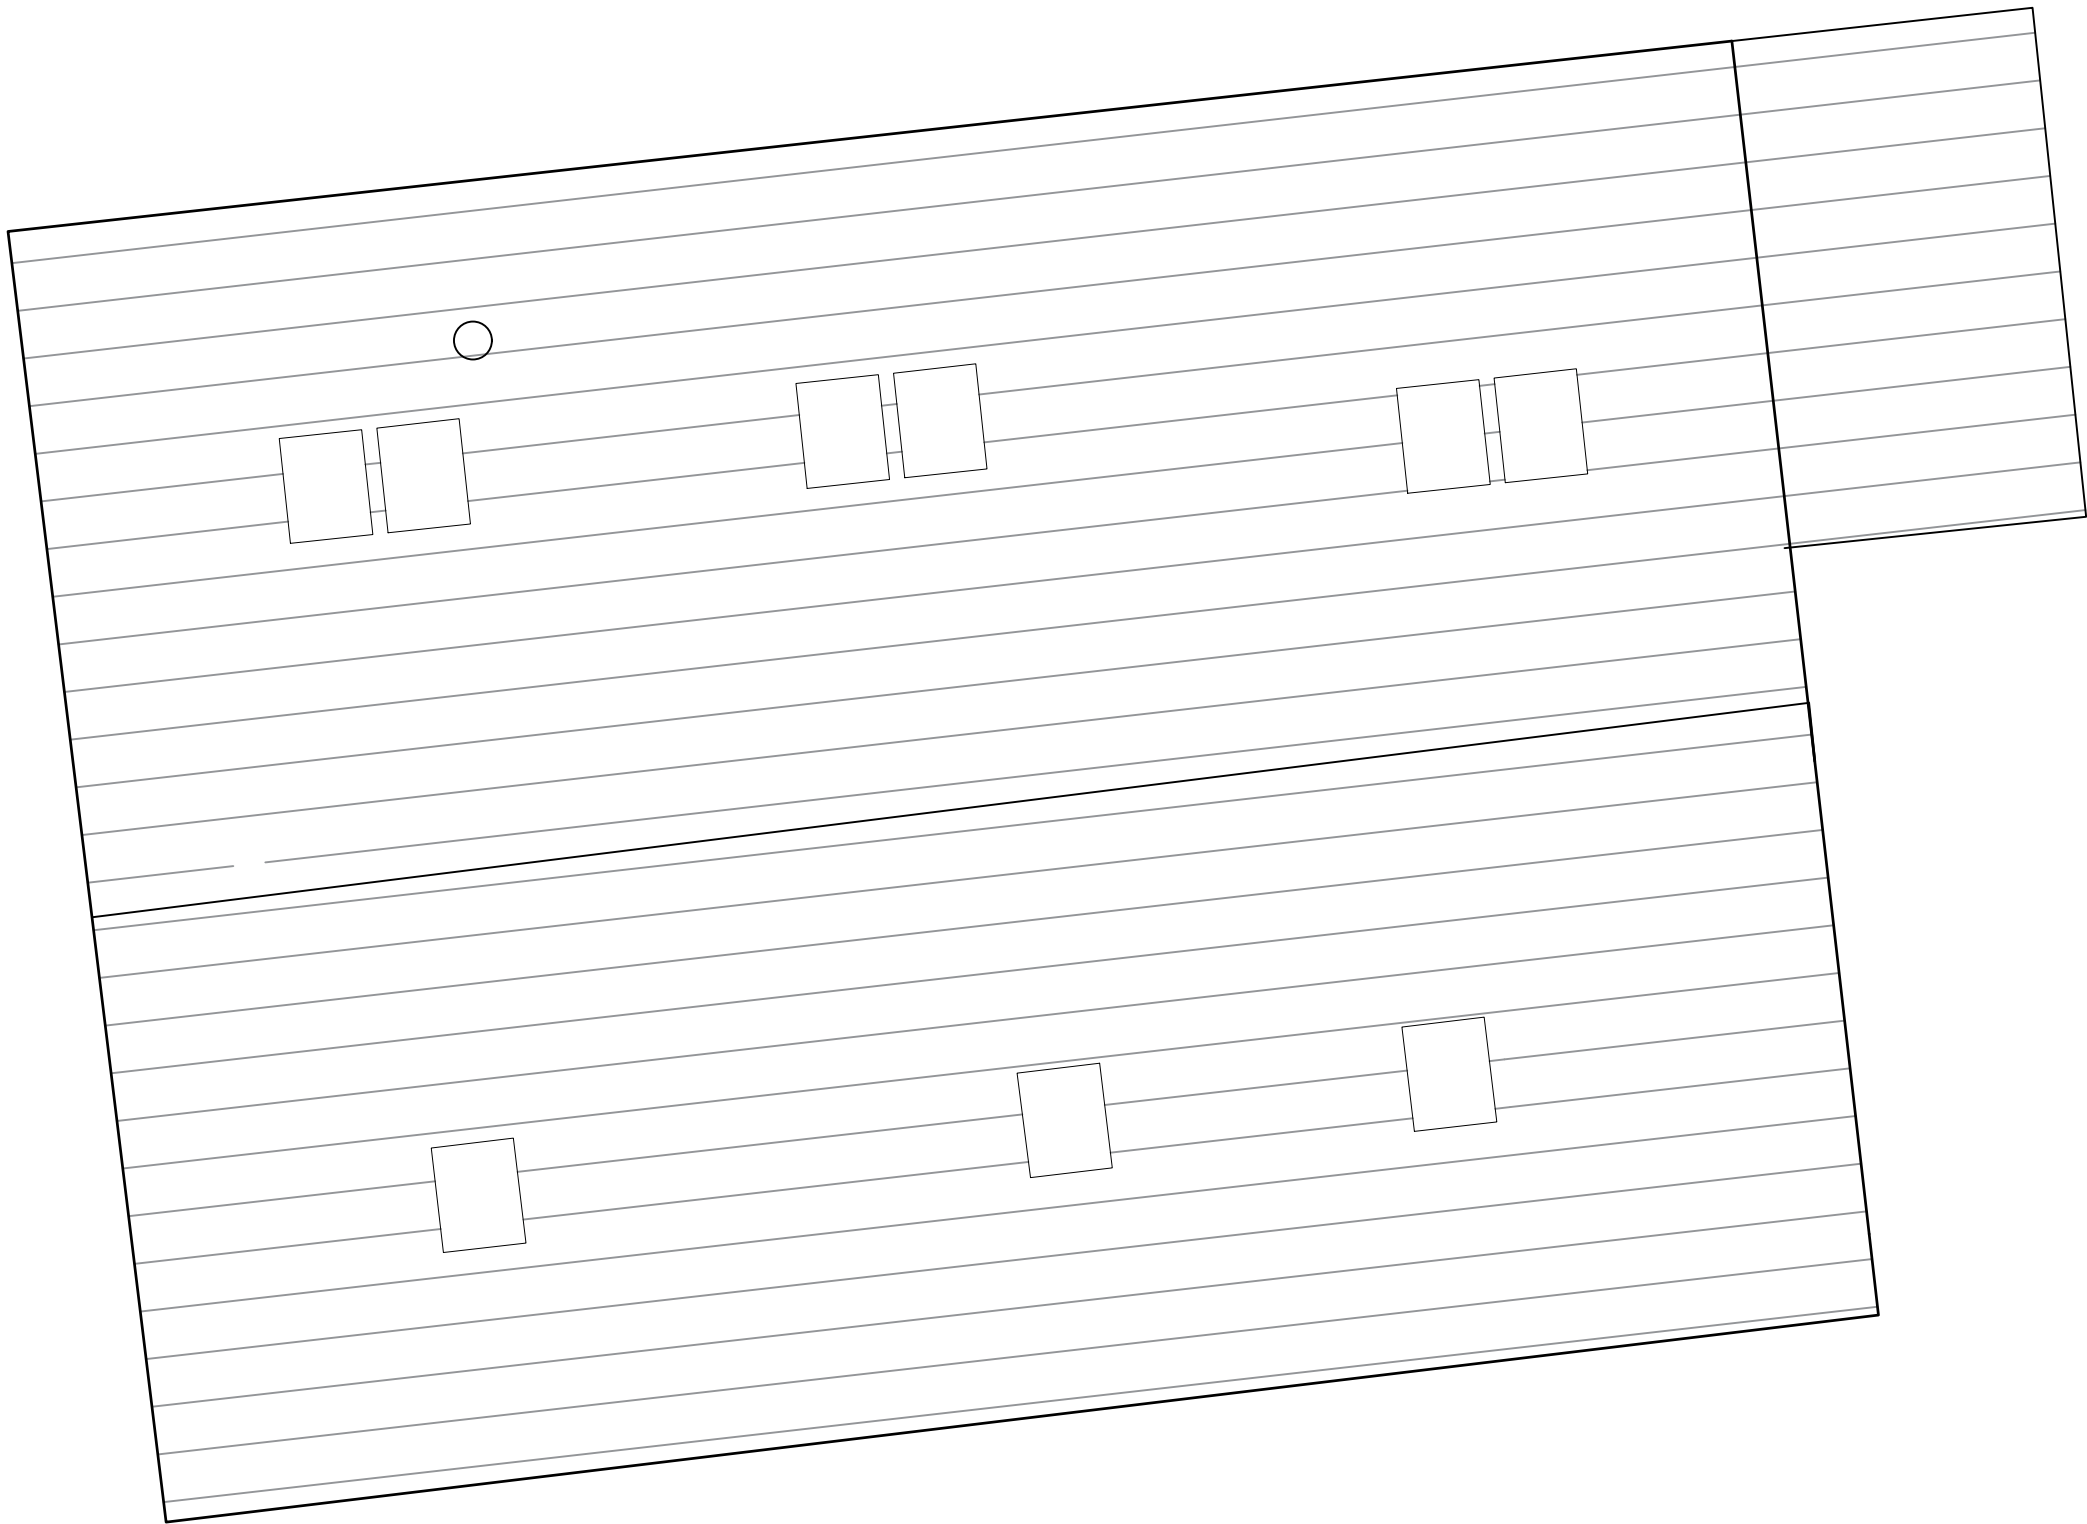

Roof Plan

Rev	Date	Drawn by	Comments
Client			

Project
Betty Barn
Slaidburn Road
Waddington

Date	Drawn by	Scales
29.09.2022	HA	1:50 @ A1

Job No - Dwg No - Rev

22065 - 02