




North West Elevation 1:100

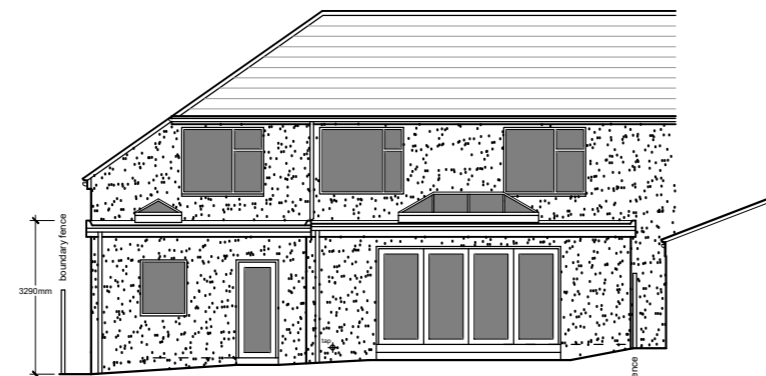

South West Elevation 1:100

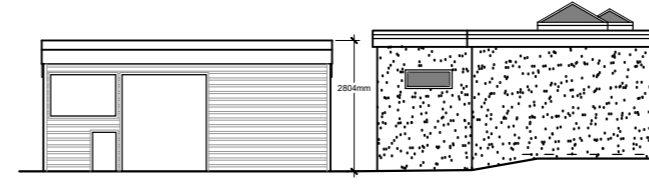

South East Elevation 1:100

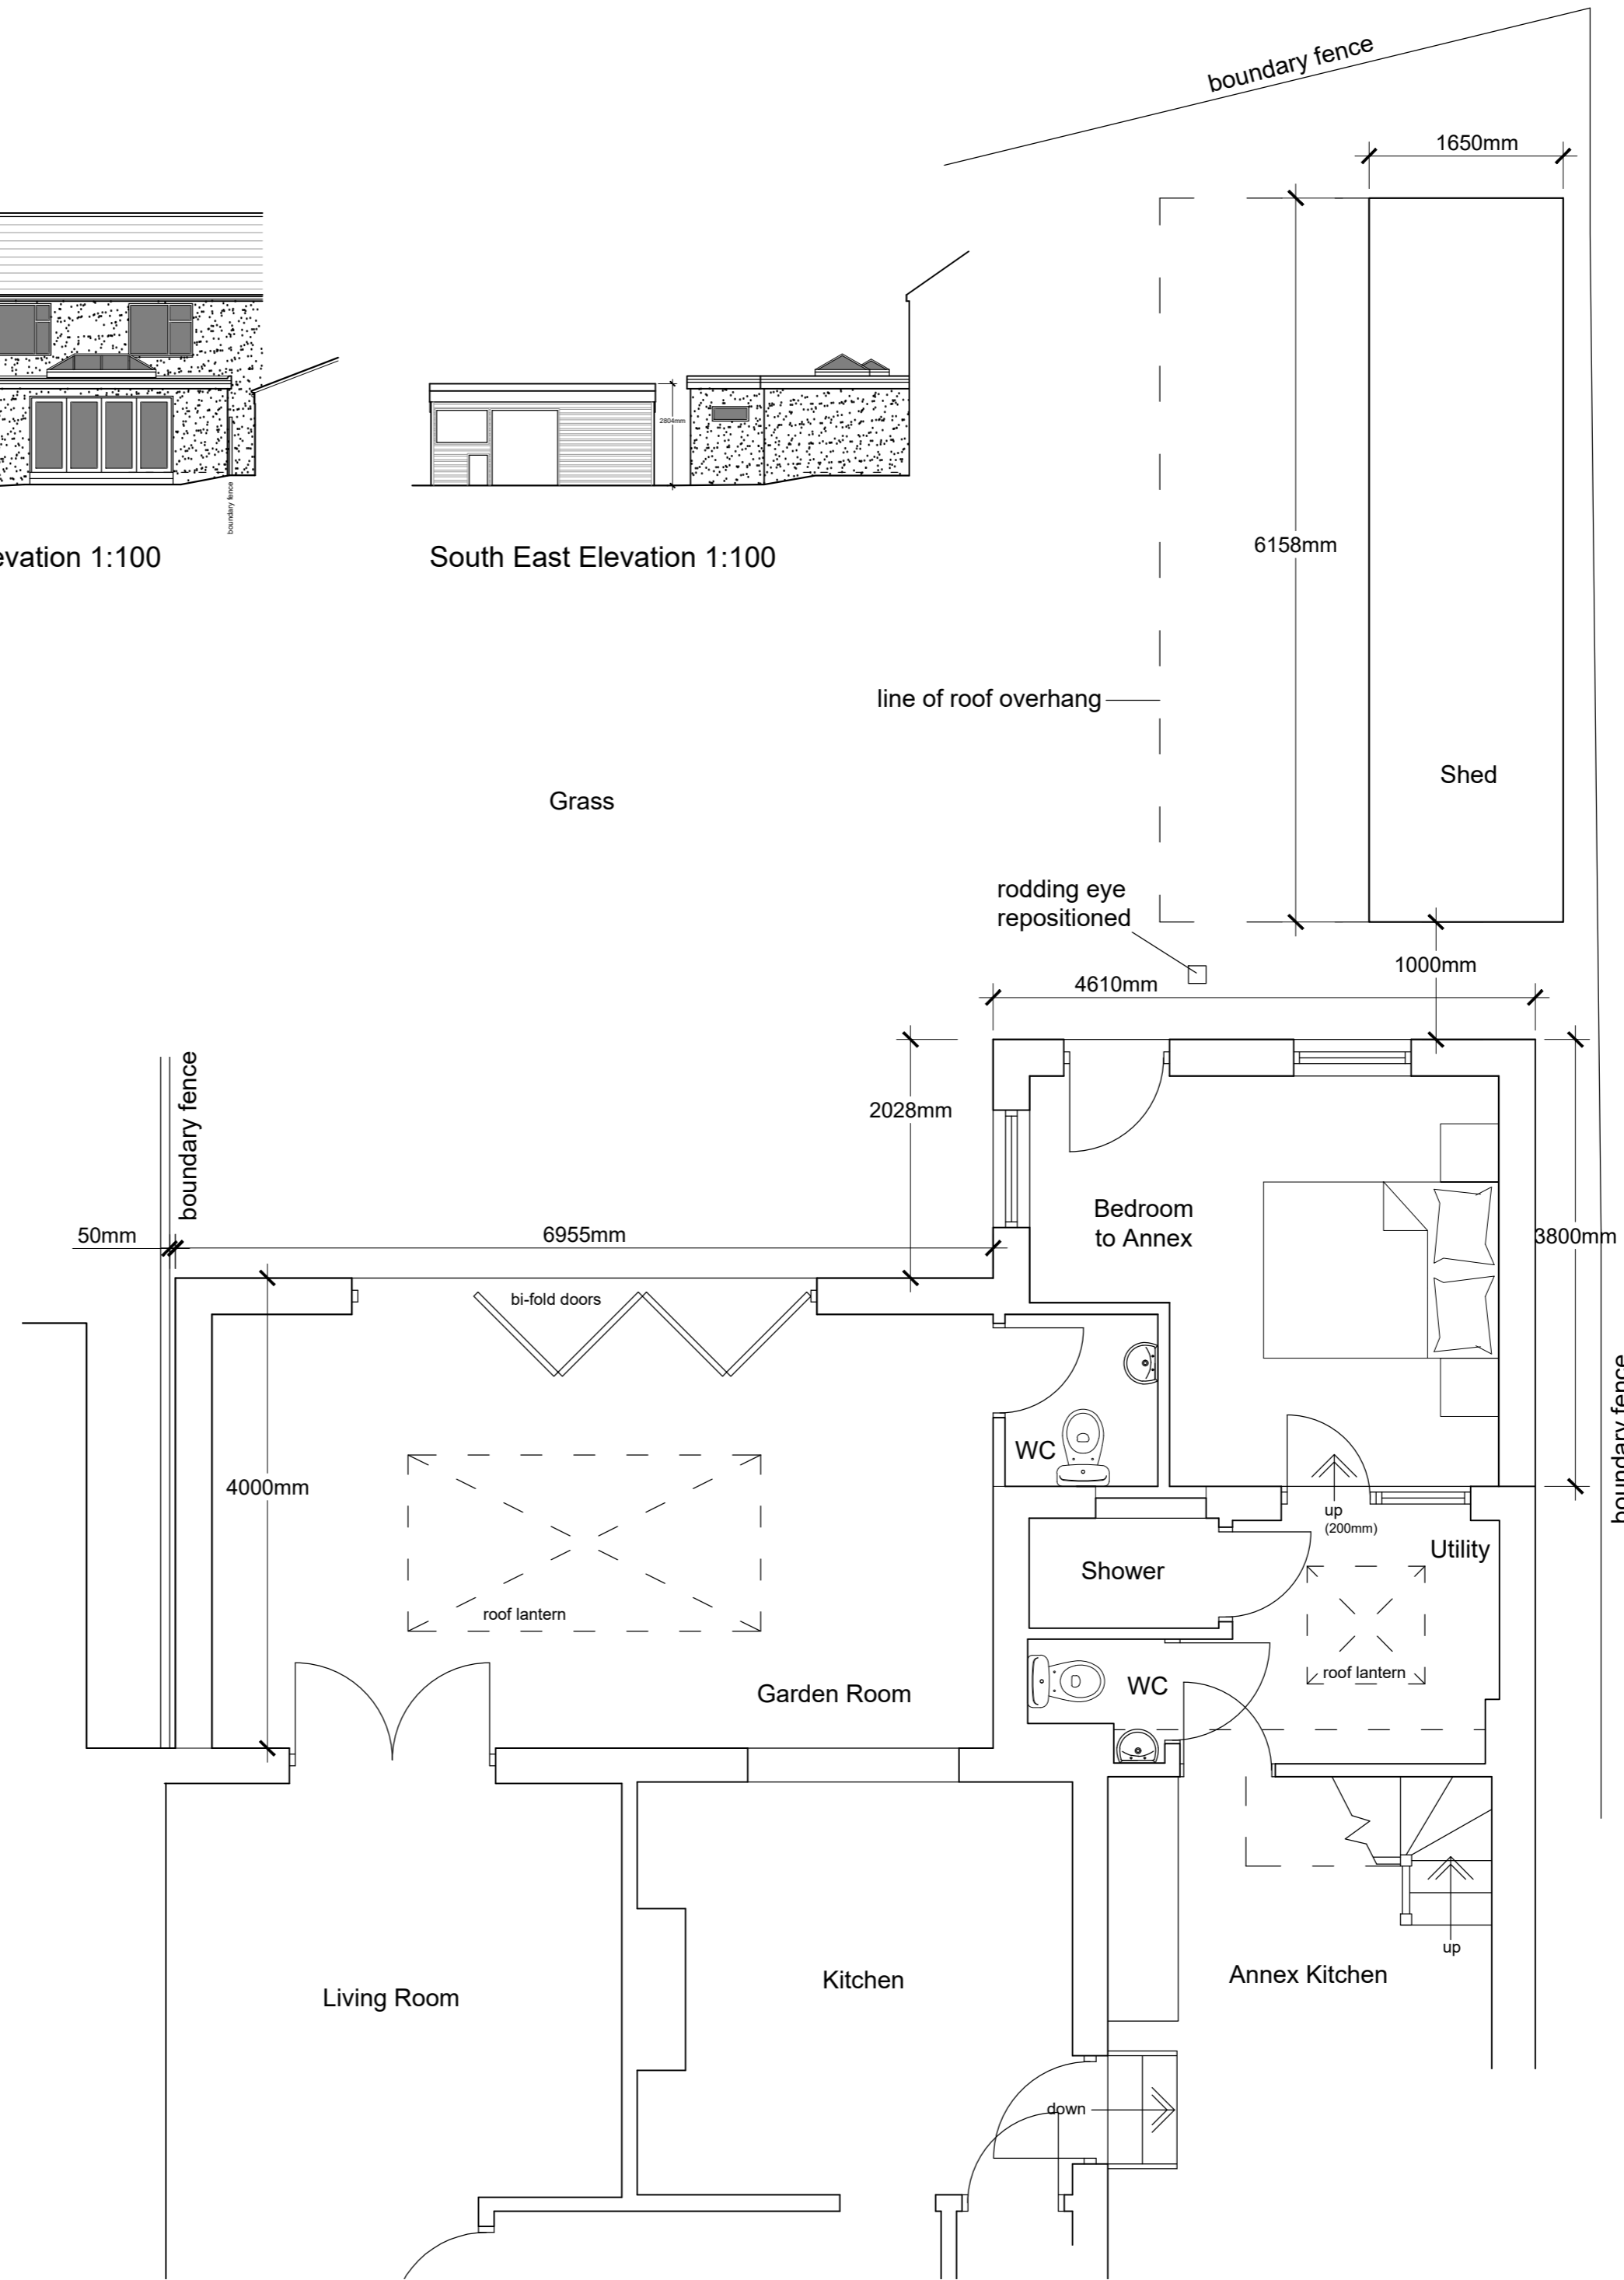

Part Ground Floor Plan 1:50

Client Mr and Mrs Parker		
Project Proposed Extension to 7 St Chads Chatburn Lancs BB7 4AN		
Drawing Title Proposed Plans and Elevations		
Scale 1:50/100 @ A2	Date July 2022	Drawn LFR
READ DESIGN LTD		
147 - 02		