



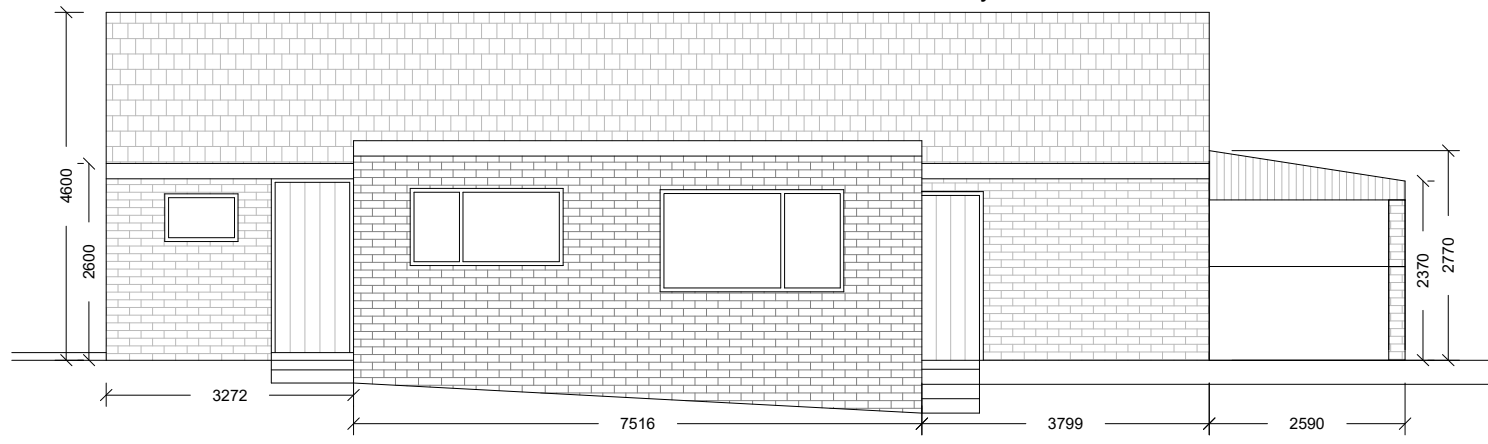


North Westerly Elevation 1:100




North Easterly Elevation 1:100

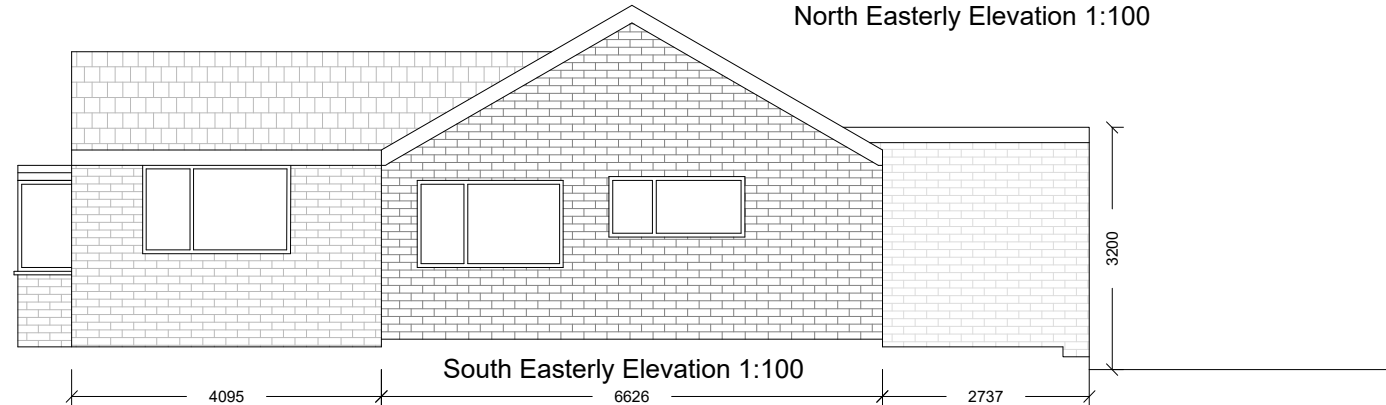


South Easterly Elevation 1:100

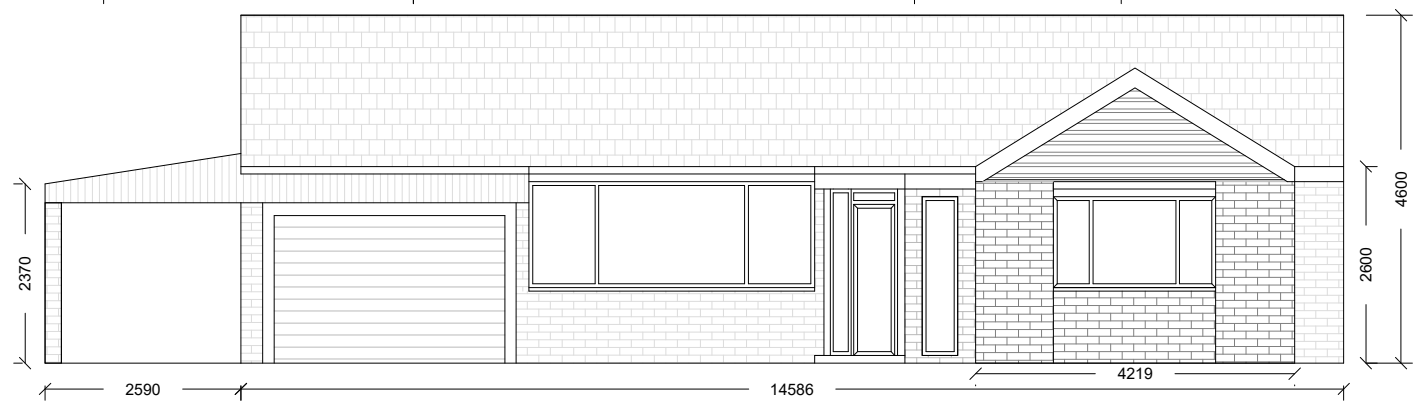

South Westerly Elevation 1:100

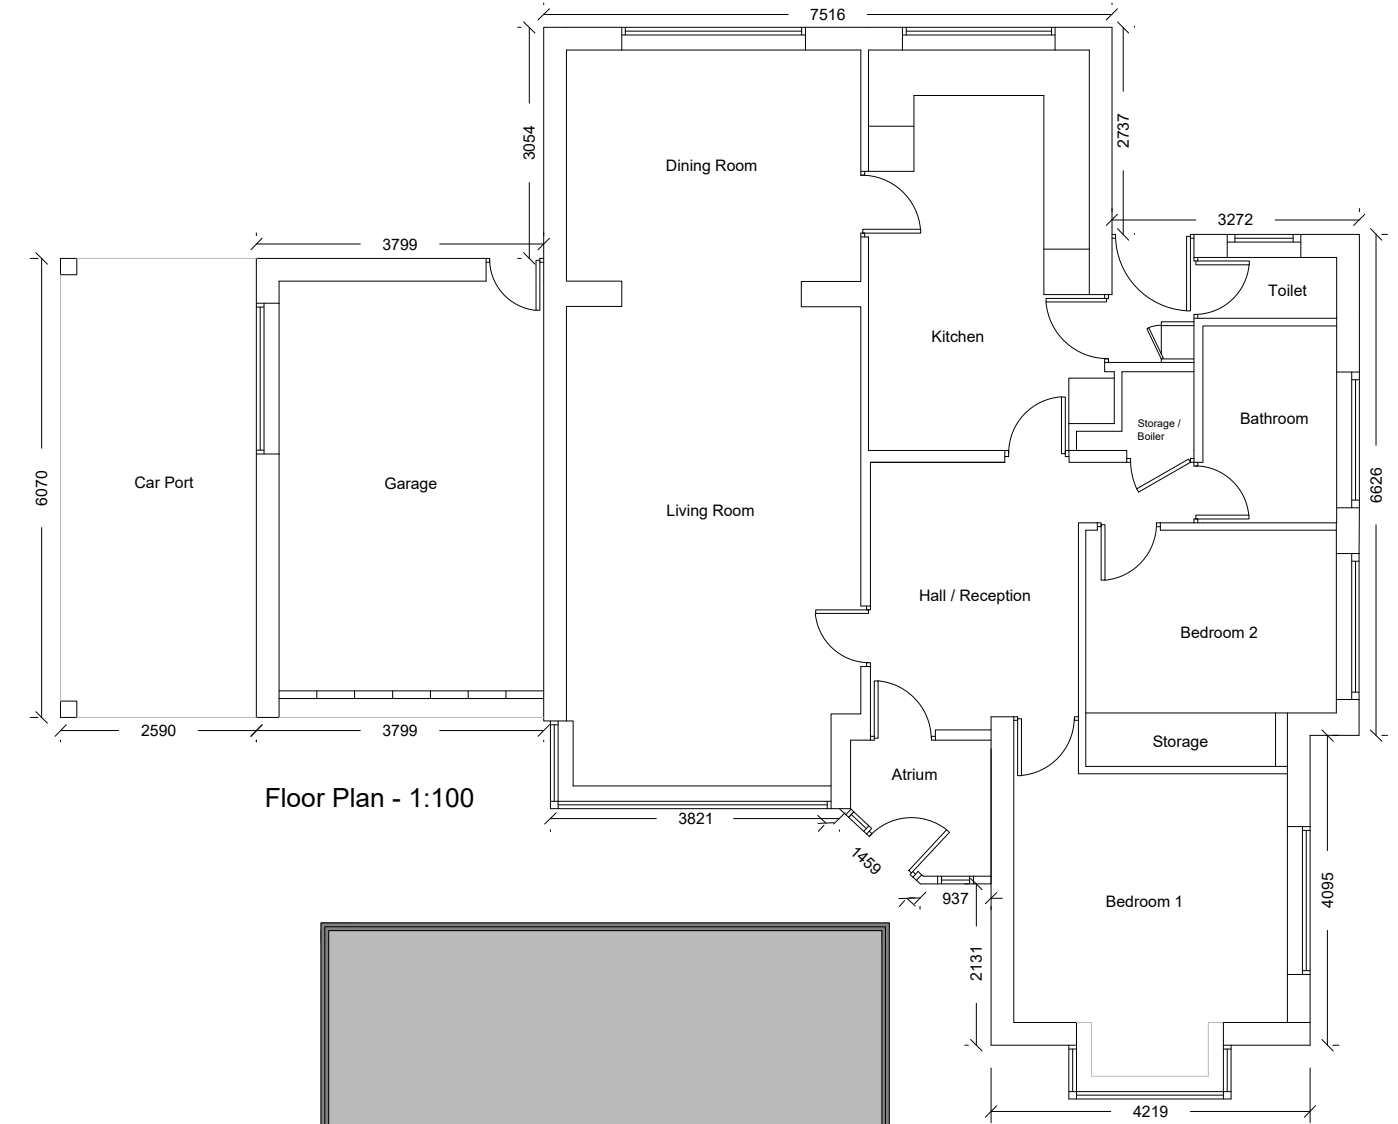

Floor Plan - 1:100

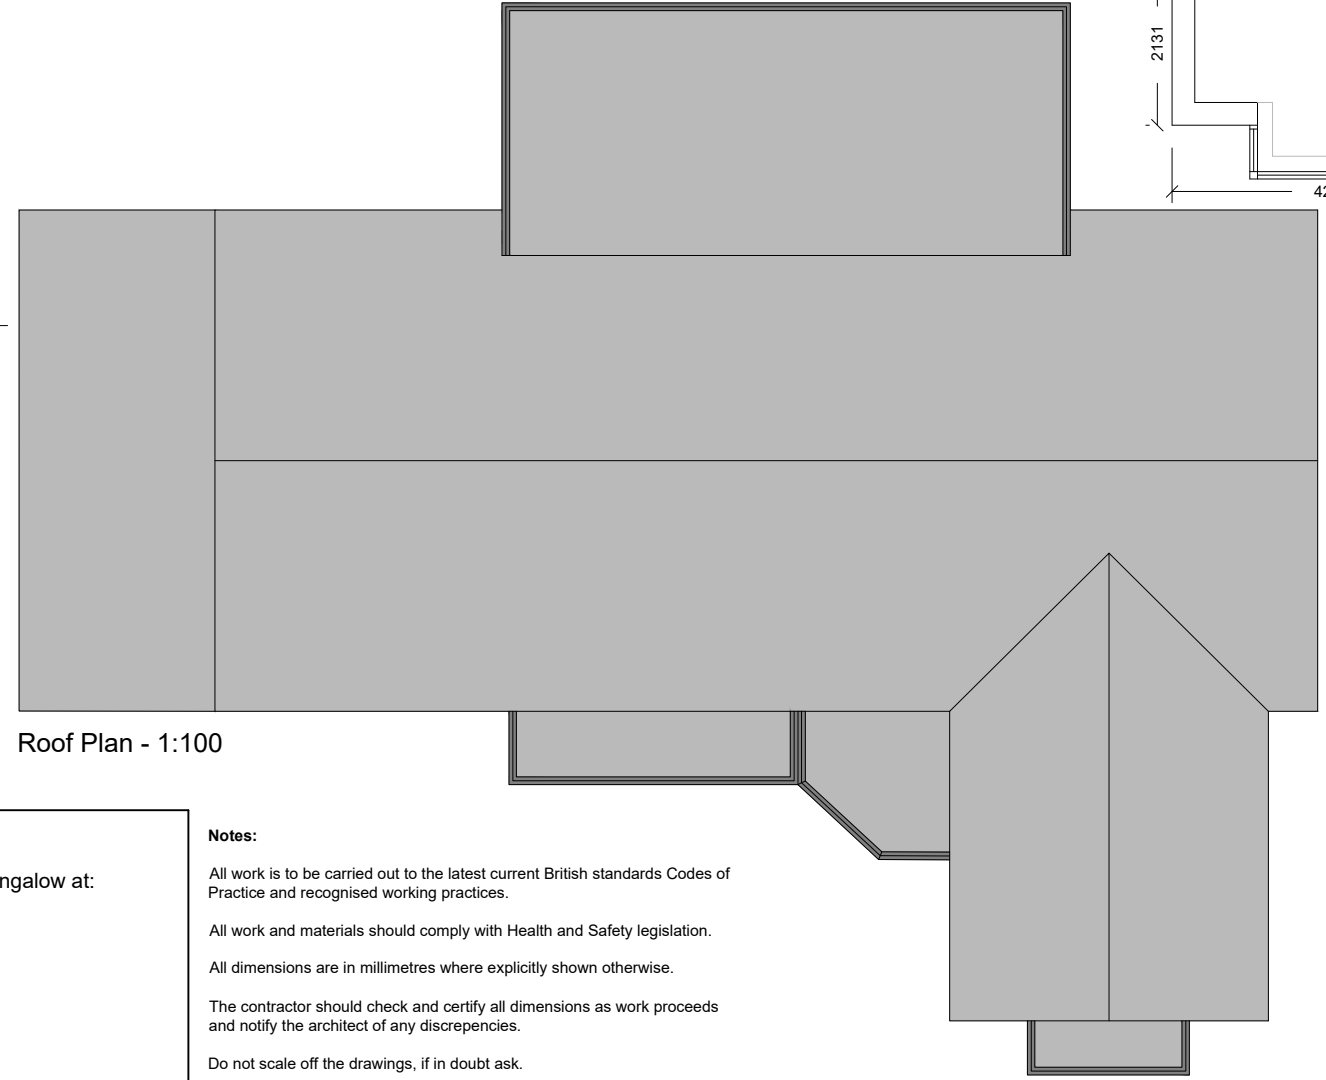

Roof Plan - 1:100



Gary Hoerty Associates
 Gary Hoerty Associates Chartered Surveyors
 Suite 9 - Grindleton Business Centre
 The Spinney
 Grindleton
 Clitheroe
 Lancashire BB7 4DH
 T: 01200 449700
 Email: info@ghaonline.co.uk

| | |
|---|--------------------------|
| Title: Existing Plans & Elevations | |
| Drawing No: Hin.1068.3224.02 | Drawn: KA |
| Client: Mr. C. Hindle | |
| Date: 16.09.22 | Scale: 1:100 @ A3 |
| Amendments: | A |

Project: (No: Hin.1068.3224.GH)
 Plans and Elevations for Existing Bungalow at:
 126 Ribchester Road
 Clayton le Dale
 BB1 9EE

Notes:
 All work is to be carried out to the latest current British standards Codes of Practice and recognised working practices.
 All work and materials should comply with Health and Safety legislation.
 All dimensions are in millimetres where explicitly shown otherwise.
 The contractor should check and certify all dimensions as work proceeds and notify the architect of any discrepancies.
 Do not scale off the drawings, if in doubt ask.

Amendment A - 20.10.22: Dimensions added for existing building.