



Location Plan - 1:1250




Existing Site Plan - 1:500

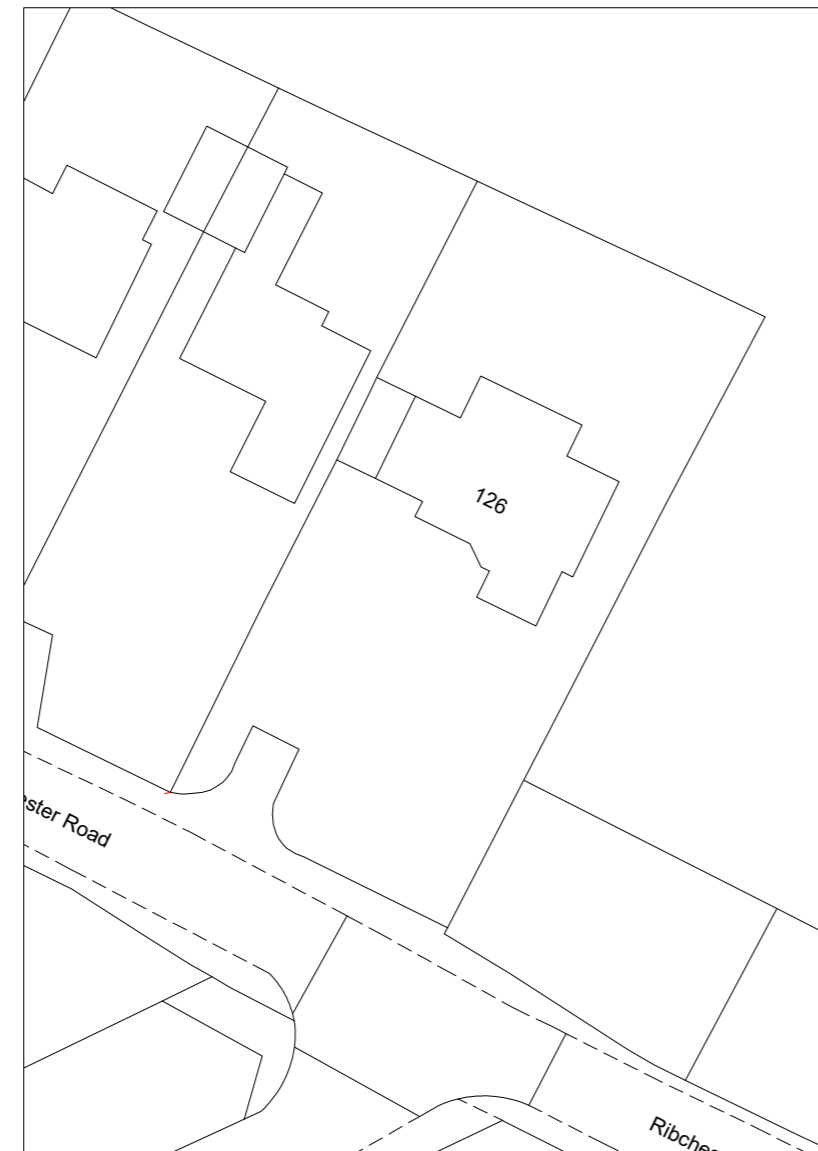


Proposed Site Plan - 1:500

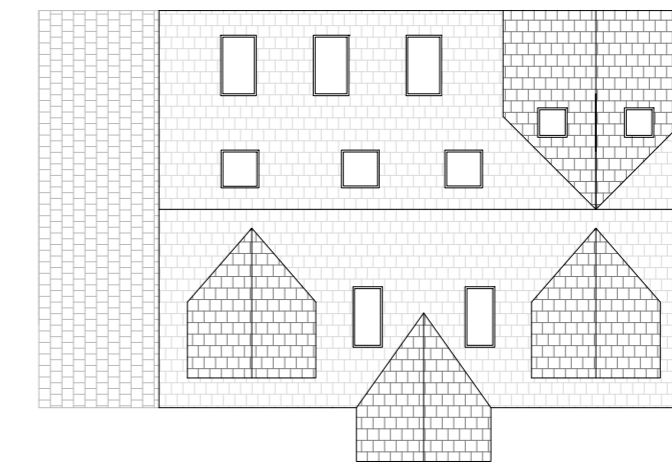


Roof Plan - 1:200

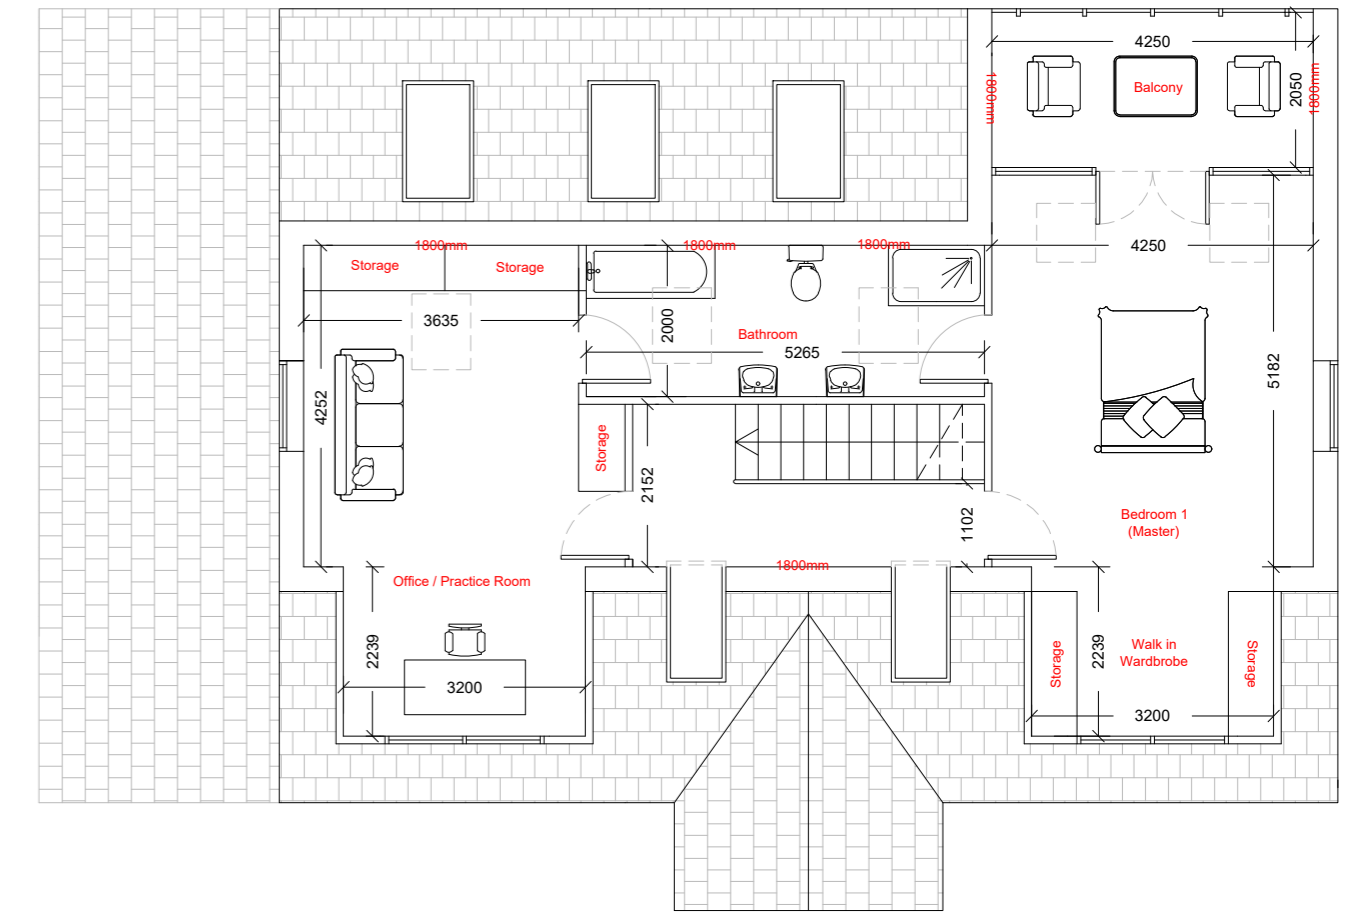


First Floor Plan - 1:100

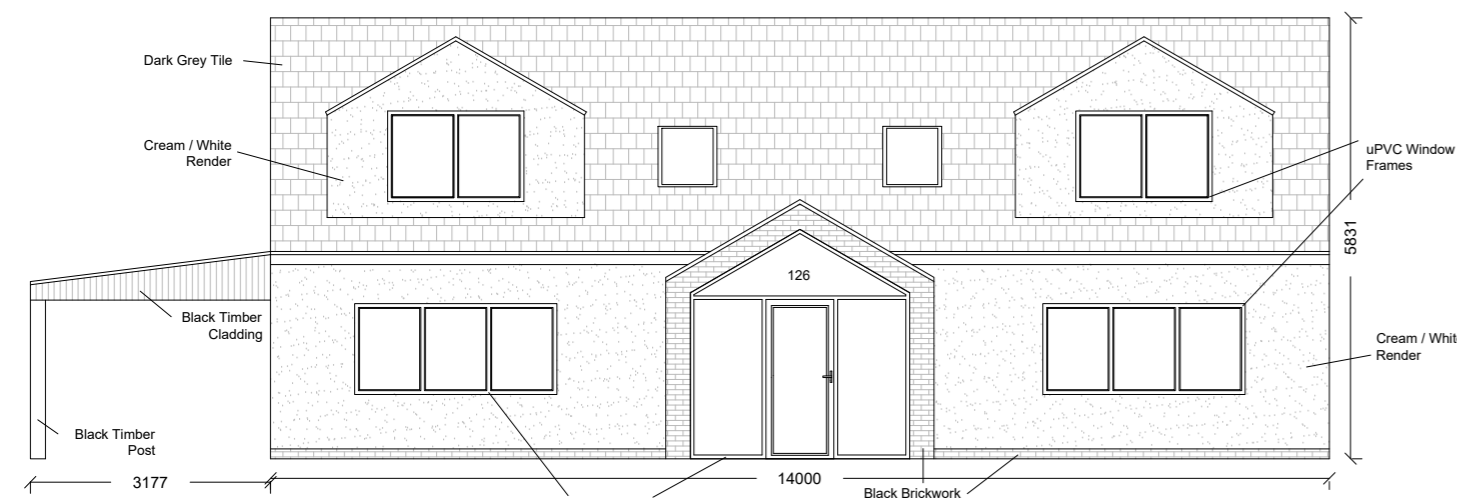

South Westerly Elevation - 1:100

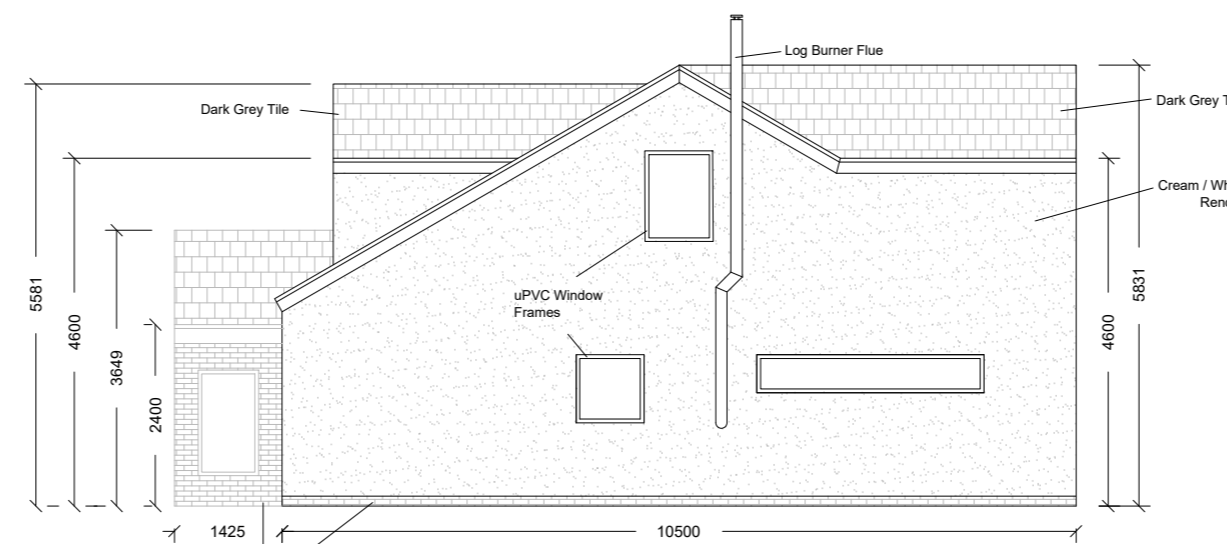


South Easterly Elevation - 1:100

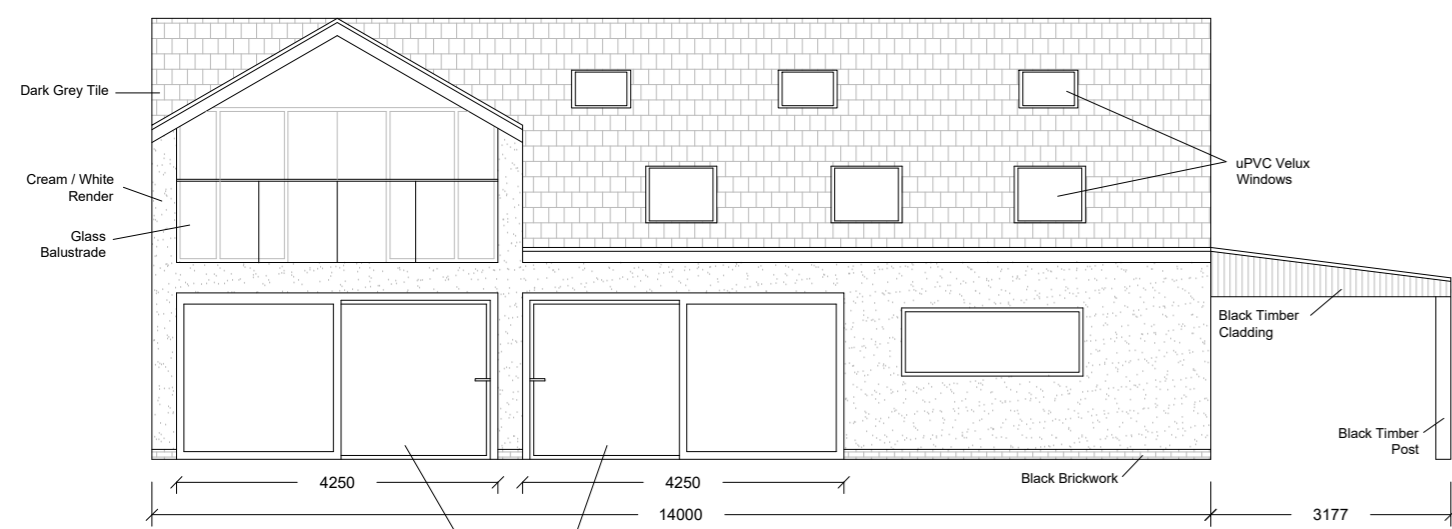

North Easterly Elevation - 1:100



North Westerly Elevation - 1:100

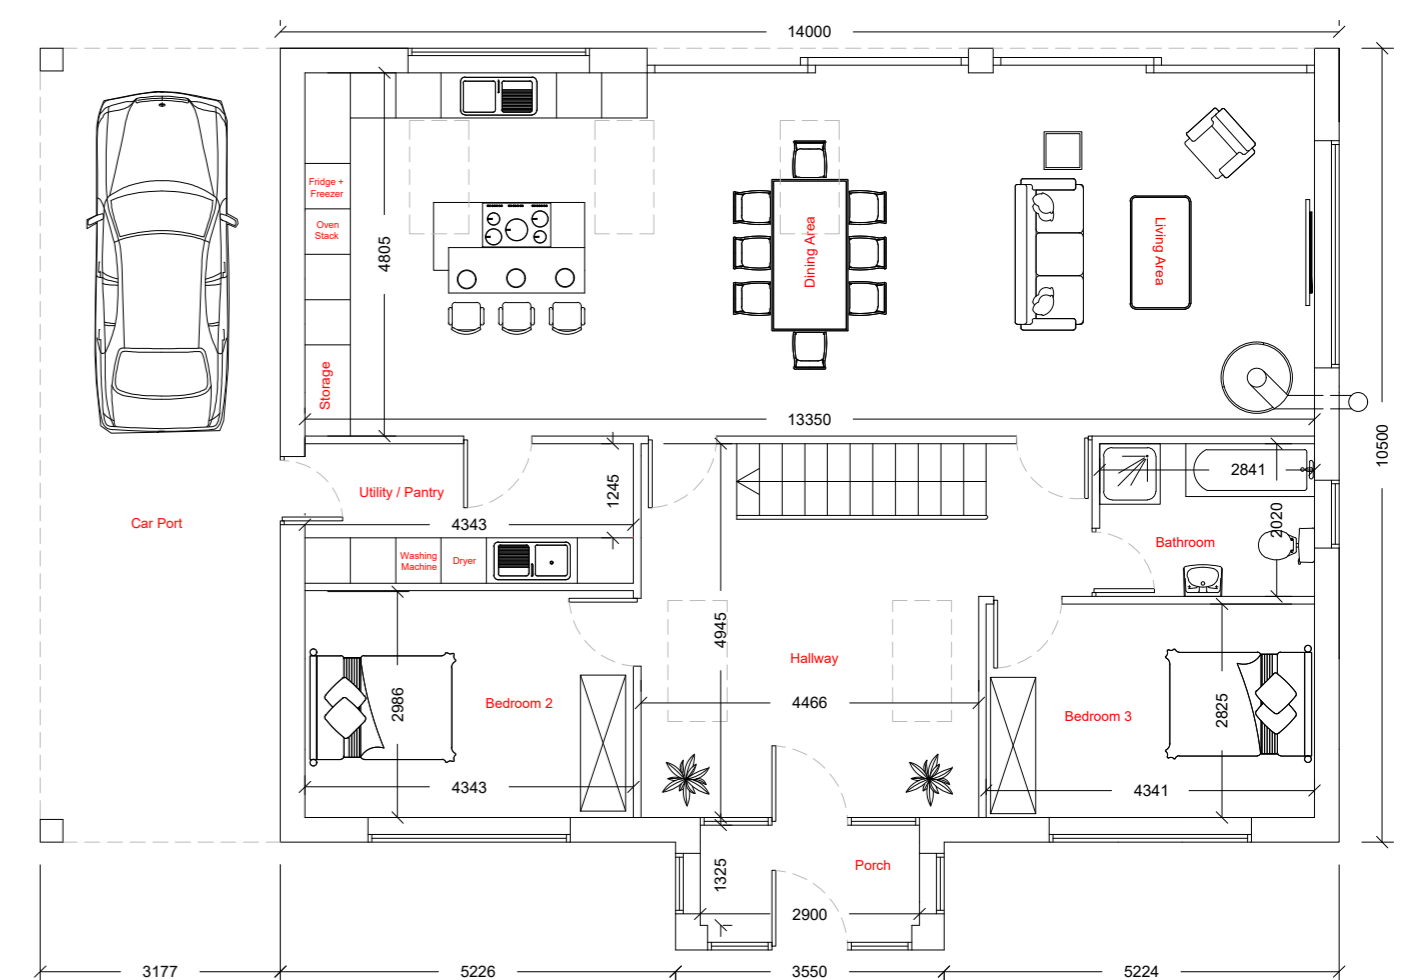

Ground Floor Plan - 1:100

**Notes:**

All work is to be carried out to the latest current British standards Codes of Practice and recognised working practices.

All work and materials should comply with Health and Safety legislation.

All dimensions are in millimetres where explicitly shown otherwise.

The contractor should check and certify all dimensions as work proceeds and notify the architect of any discrepancies.

Do not scale off the drawings, if in doubt ask.



**Gary Hoerty Associates**  
 Gary Hoerty Associates Chartered Surveyors  
 Suite 9 - Grindleton Business Centre  
 The Spinney  
 Grindleton  
 Clitheroe  
 Lancashire BB7 4DH  
 T: 01200 449700  
 Email: info@ghaonline.co.uk

<b>Title:</b> Proposed Plans & Elevations. Proposed & Existing Site Plan. Location Plan		<b>Project (No. Hin.1068.3224.GH)</b>	
<b>Drawing No:</b> Hin.1068.3224.03	<b>Drawn:</b> KA	Planning for New Bungalow at:	
<b>Client:</b> Mr. & Mrs. C. Hindle.		126 Ribchester Road Clayton le Dale BB1 9EE	
<b>Date:</b> 05.10.22	<b>Scale:</b> 1:100, 1:200 1:500, 1:1250 @ A2		
<b>Amendments:</b>			