



THIS DRAWING IS THE PROPERTY OF NORTH WEST DESIGN COLLECTIVE. COPYRIGHT IS RESERVED BY THEM AND THE DRAWING IS ISSUED ON CONDITION THAT IT IS NOT COPIED EITHER WHOLLY OR IN PART WITHOUT THE CONSENT IN WRITING OF NORTH WEST DESIGN COLLECTIVE.

DIMENSIONS SHOULD NOT BE SCALED. ALL DIMENSIONS TO BE CHECKED ON SITE BY THE CONTRACTOR BEFORE COMMENCEMENT OF THE RELEVANT PART OF THE WORK.

 


1. ENTRANCE HALL/COATS AND BOOTS
2. UTILITY
3. SHOWER ROOM
4. TV LOUNGE/SNUG
5. WINTER LOUNGE
6. HISTORIC ENTRANCE HALL
7. DINING
8. KITCHEN
9. THE BACK DOOR
10. SUMMER LOUNGE
11. HISTORIC STAIRS
12. BEDROOMS
13. FAMILY BATHROOM
14. DRESSING ROOM
15. EN-SUITE SHOWER ROOM


1. ENTRANCE HALL/COATS AND BOOTS
2. UTILITY
3. SHOWER ROOM
4. TV LOUNGE/SNUG
5. WINTER LOUNGE
6. HISTORIC ENTRANCE HALL
7. DINING
8. KITCHEN
9. THE BACK DOOR
10. SUMMER LOUNGE
11. HISTORIC STAIRS
12. BEDROOMS
13. FAMILY BATHROOM
14. DRESSING ROOM
15. EN-SUITE SHOWER ROOM

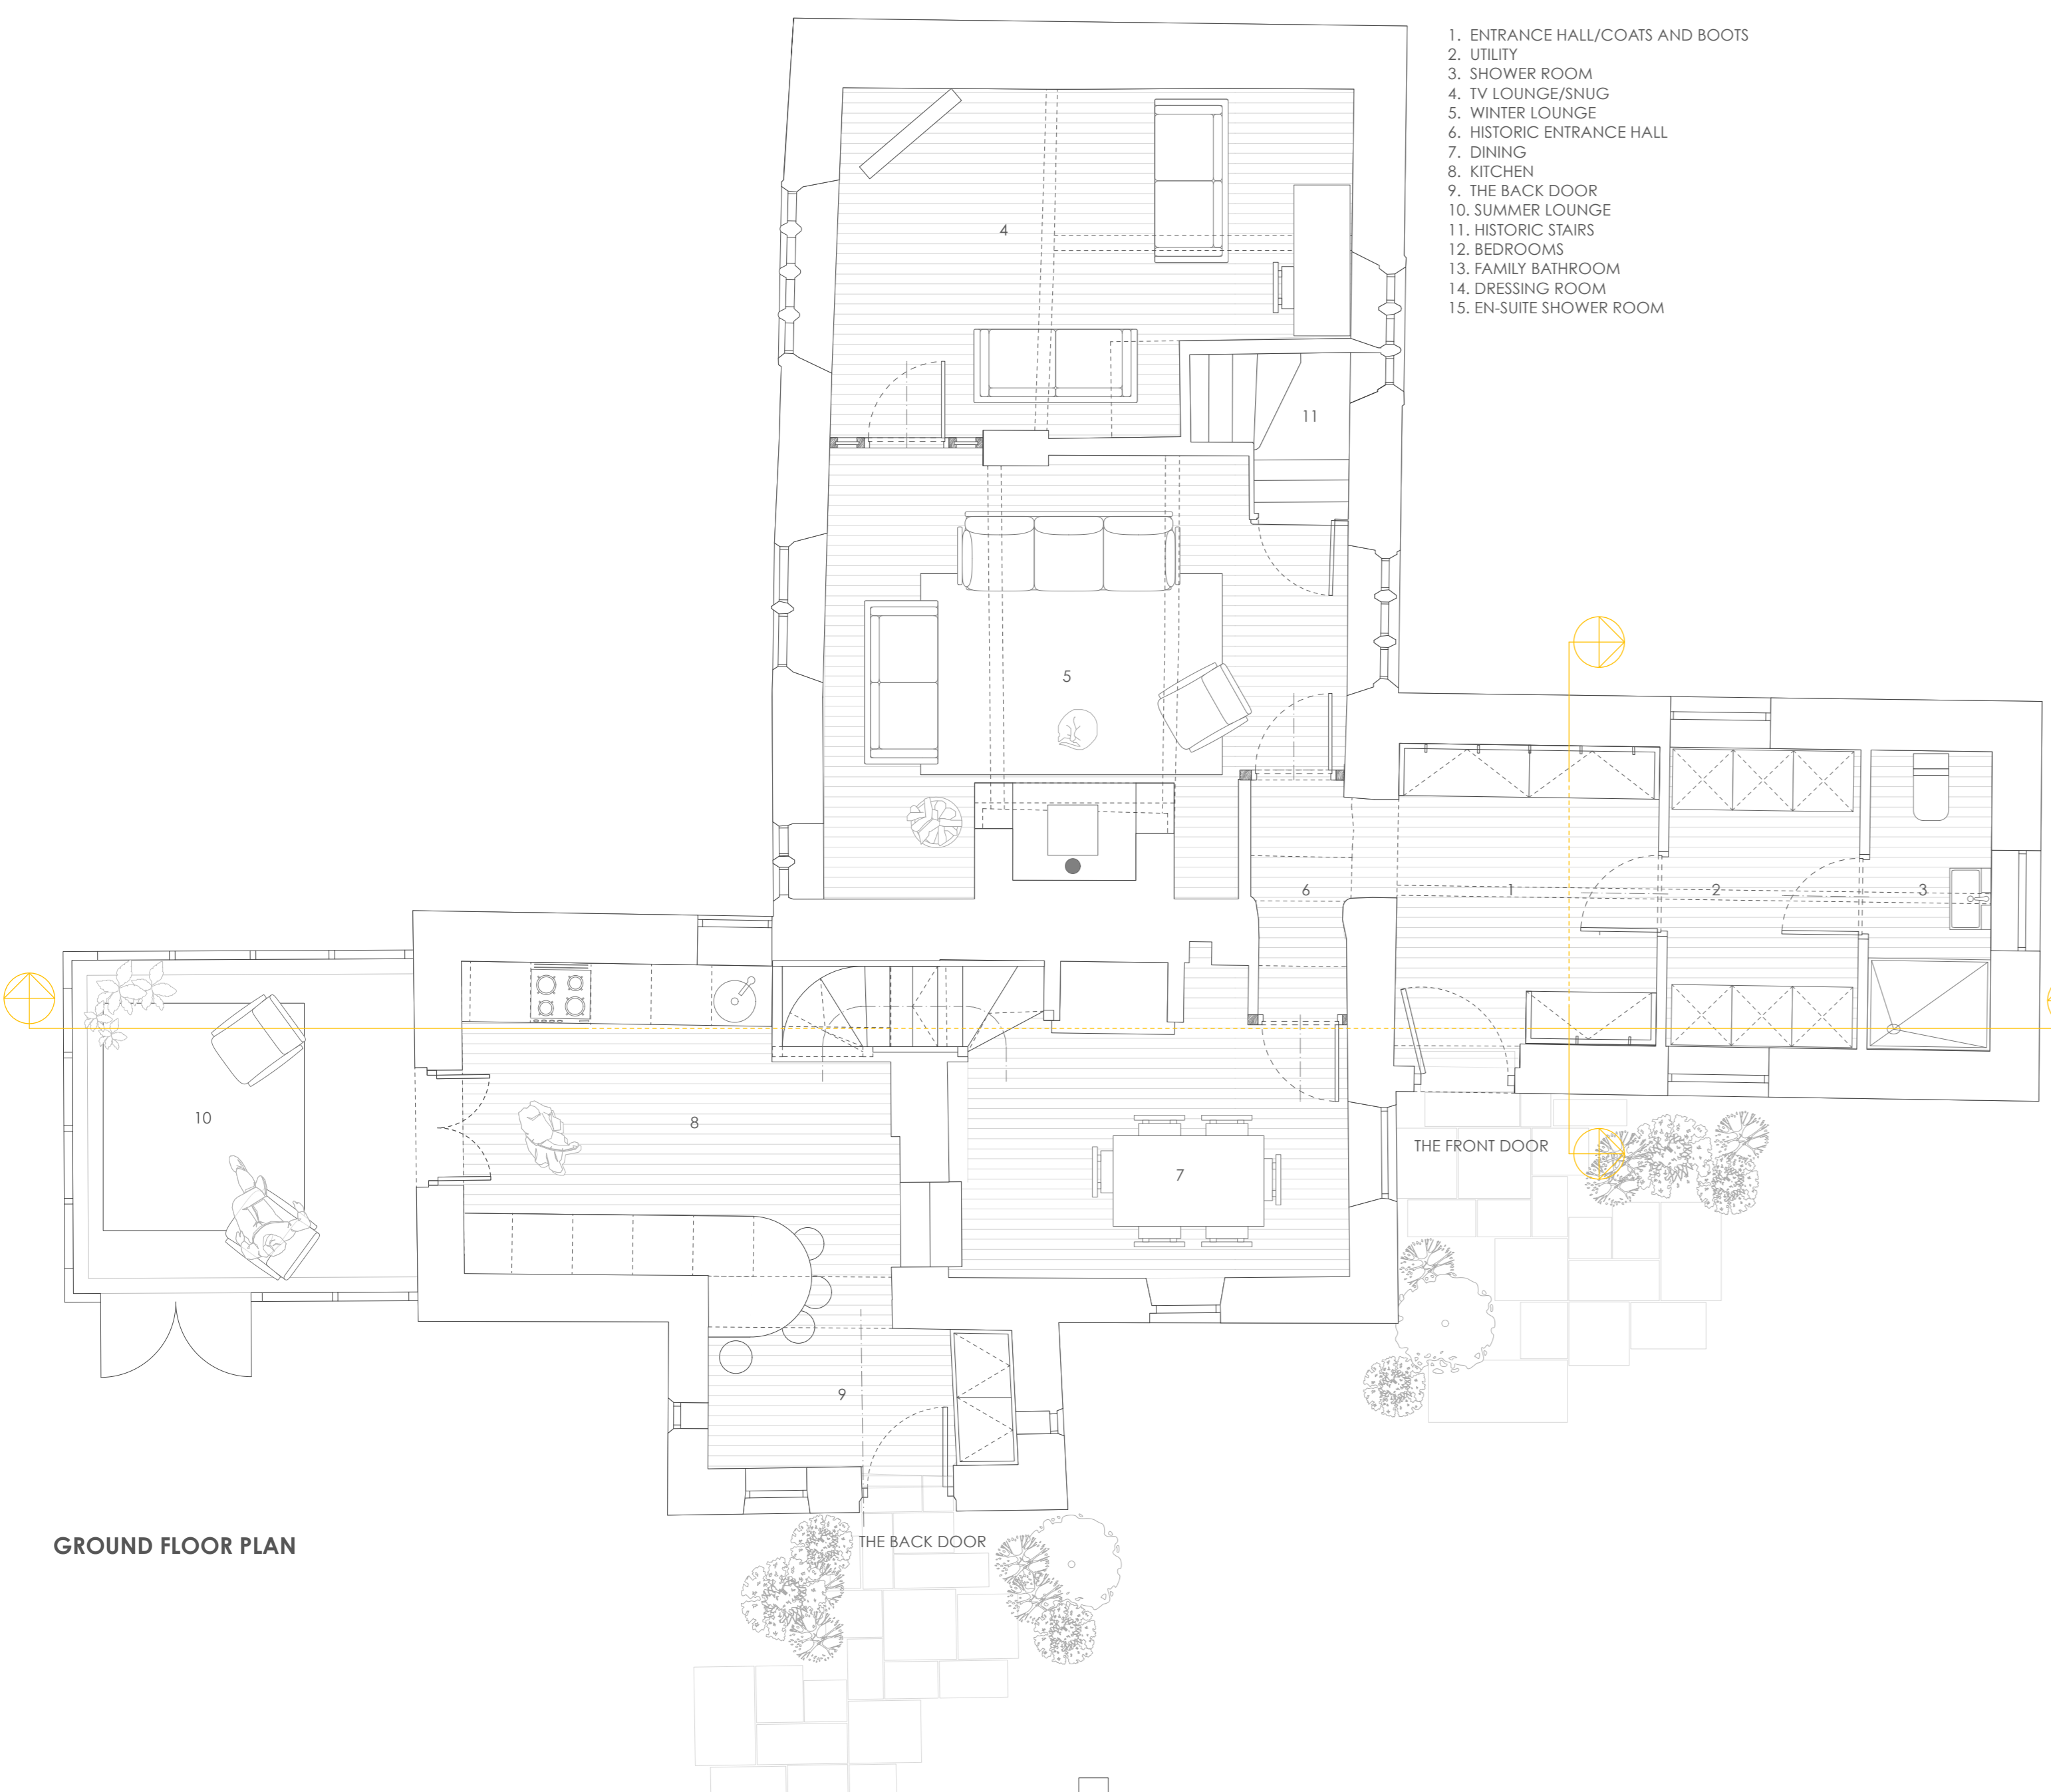

GROUND FLOOR PLAN

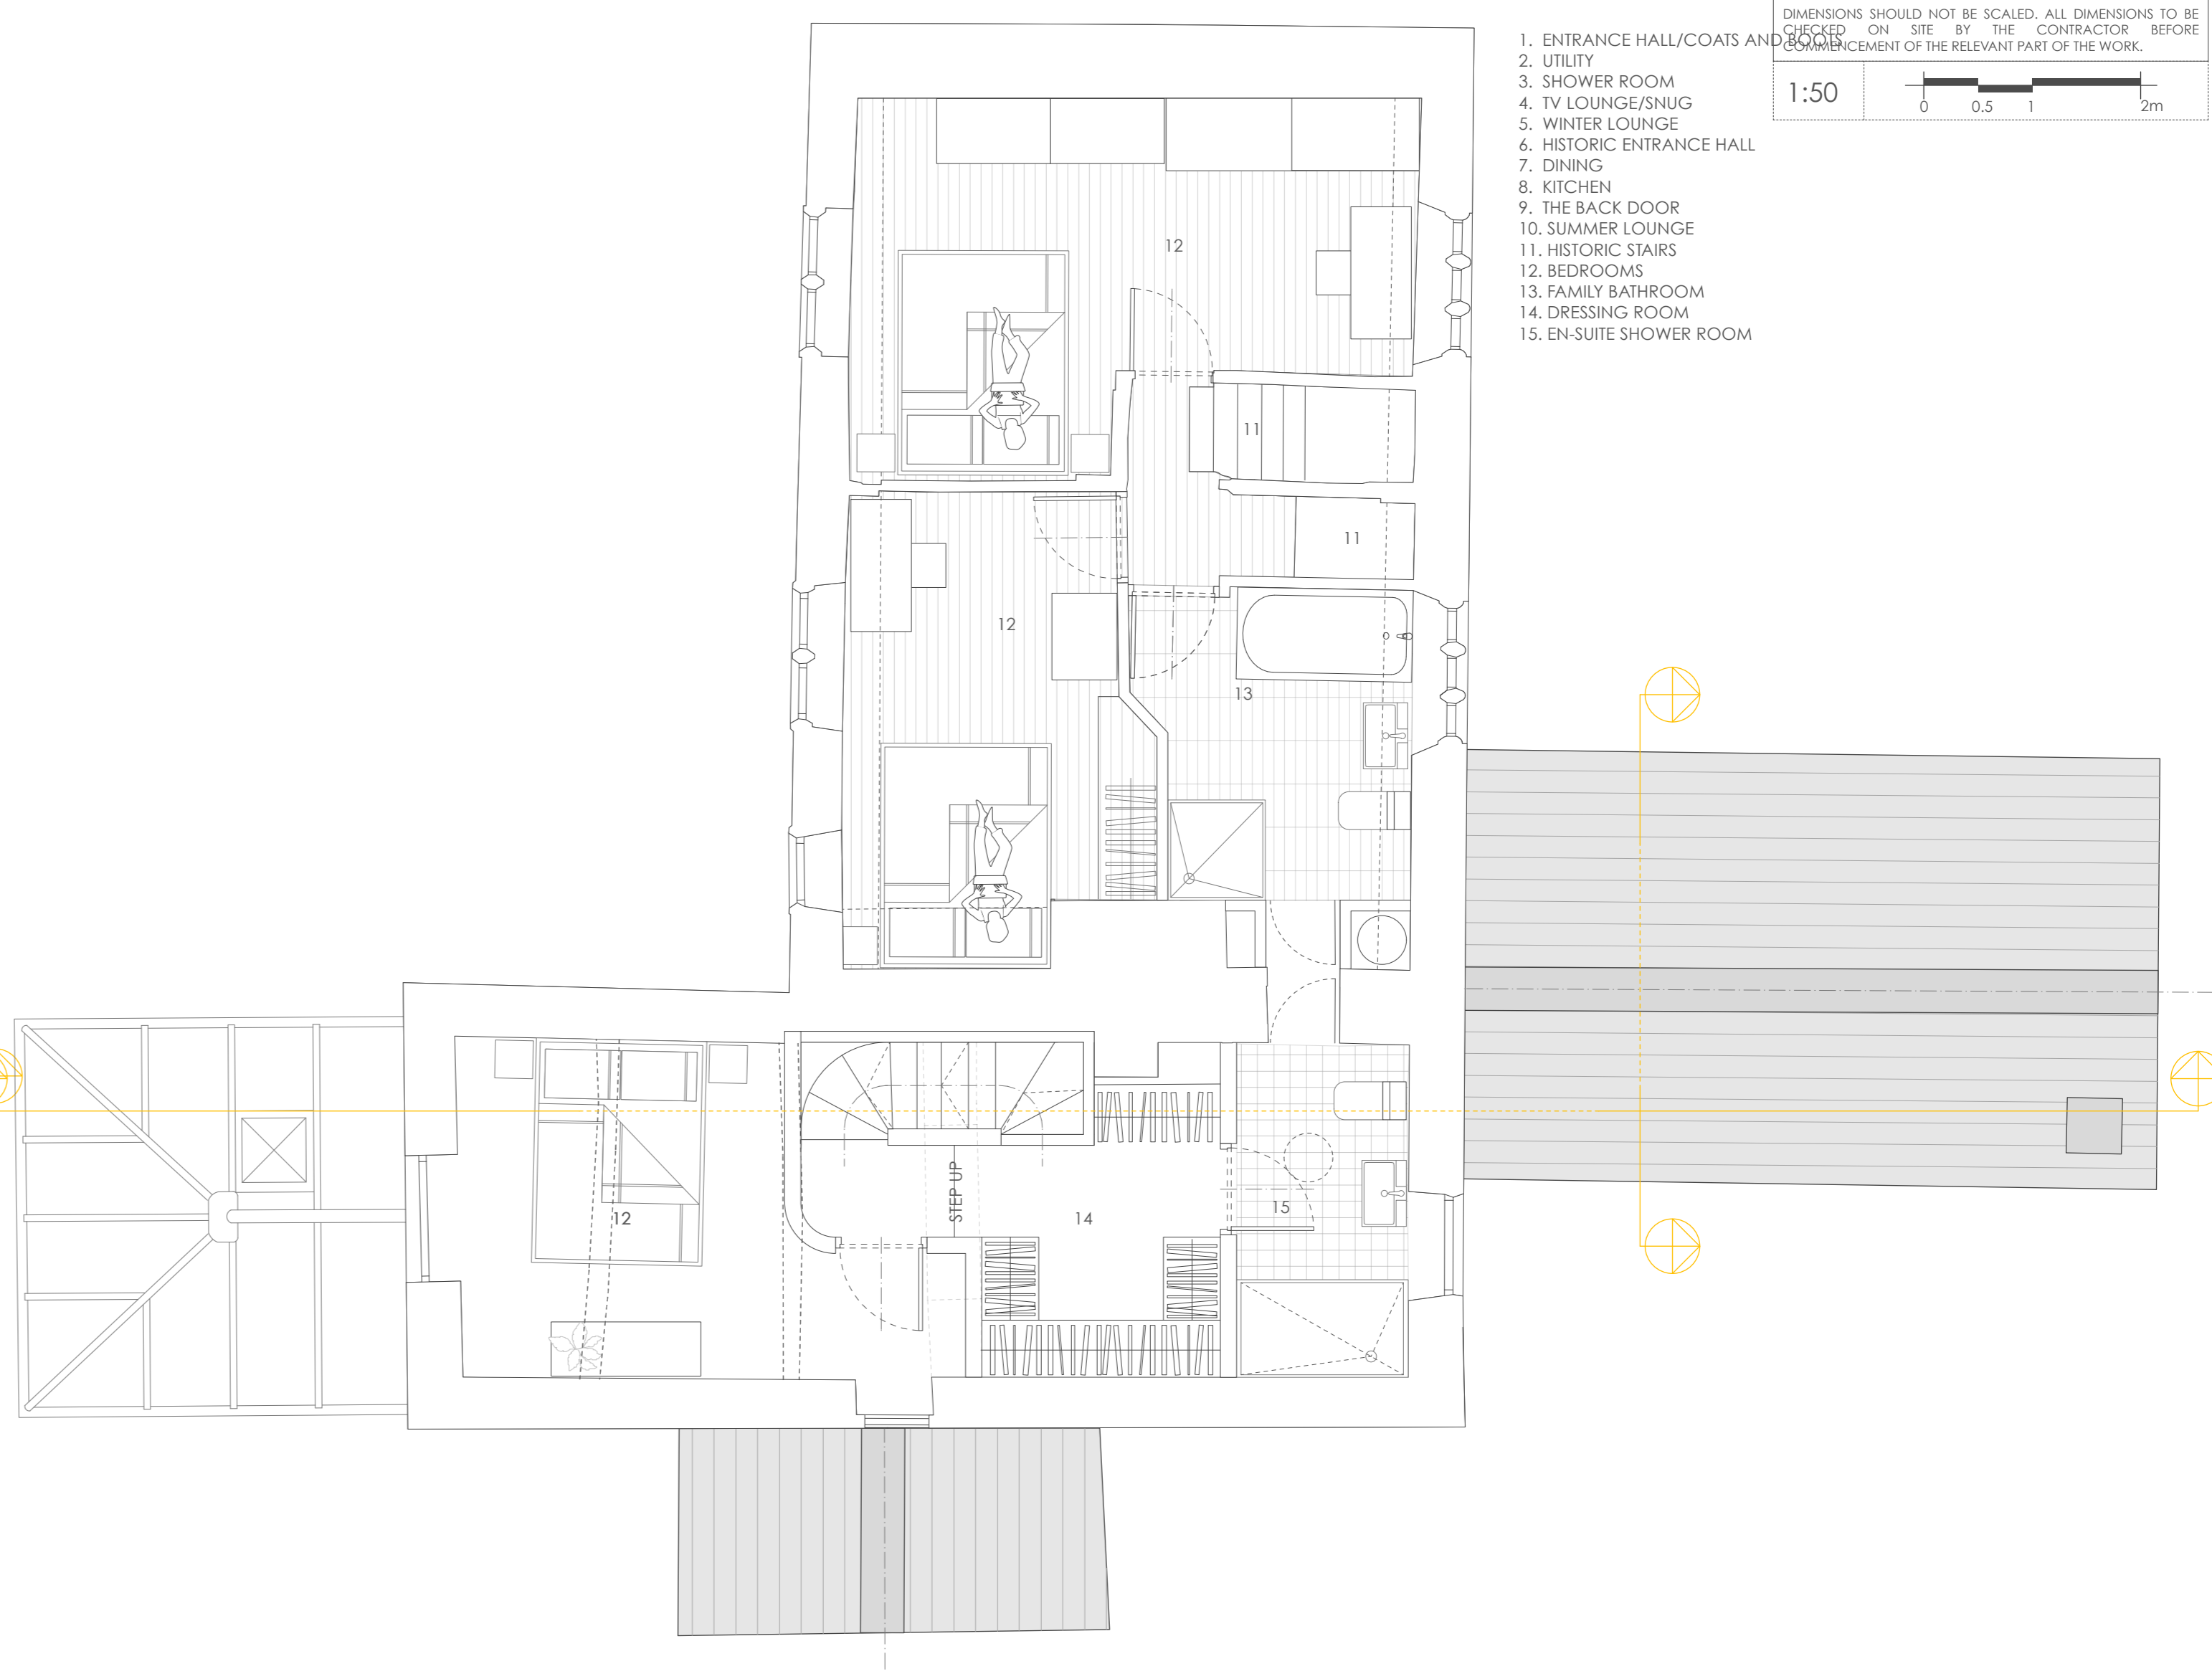


FIRST FLOOR PLAN

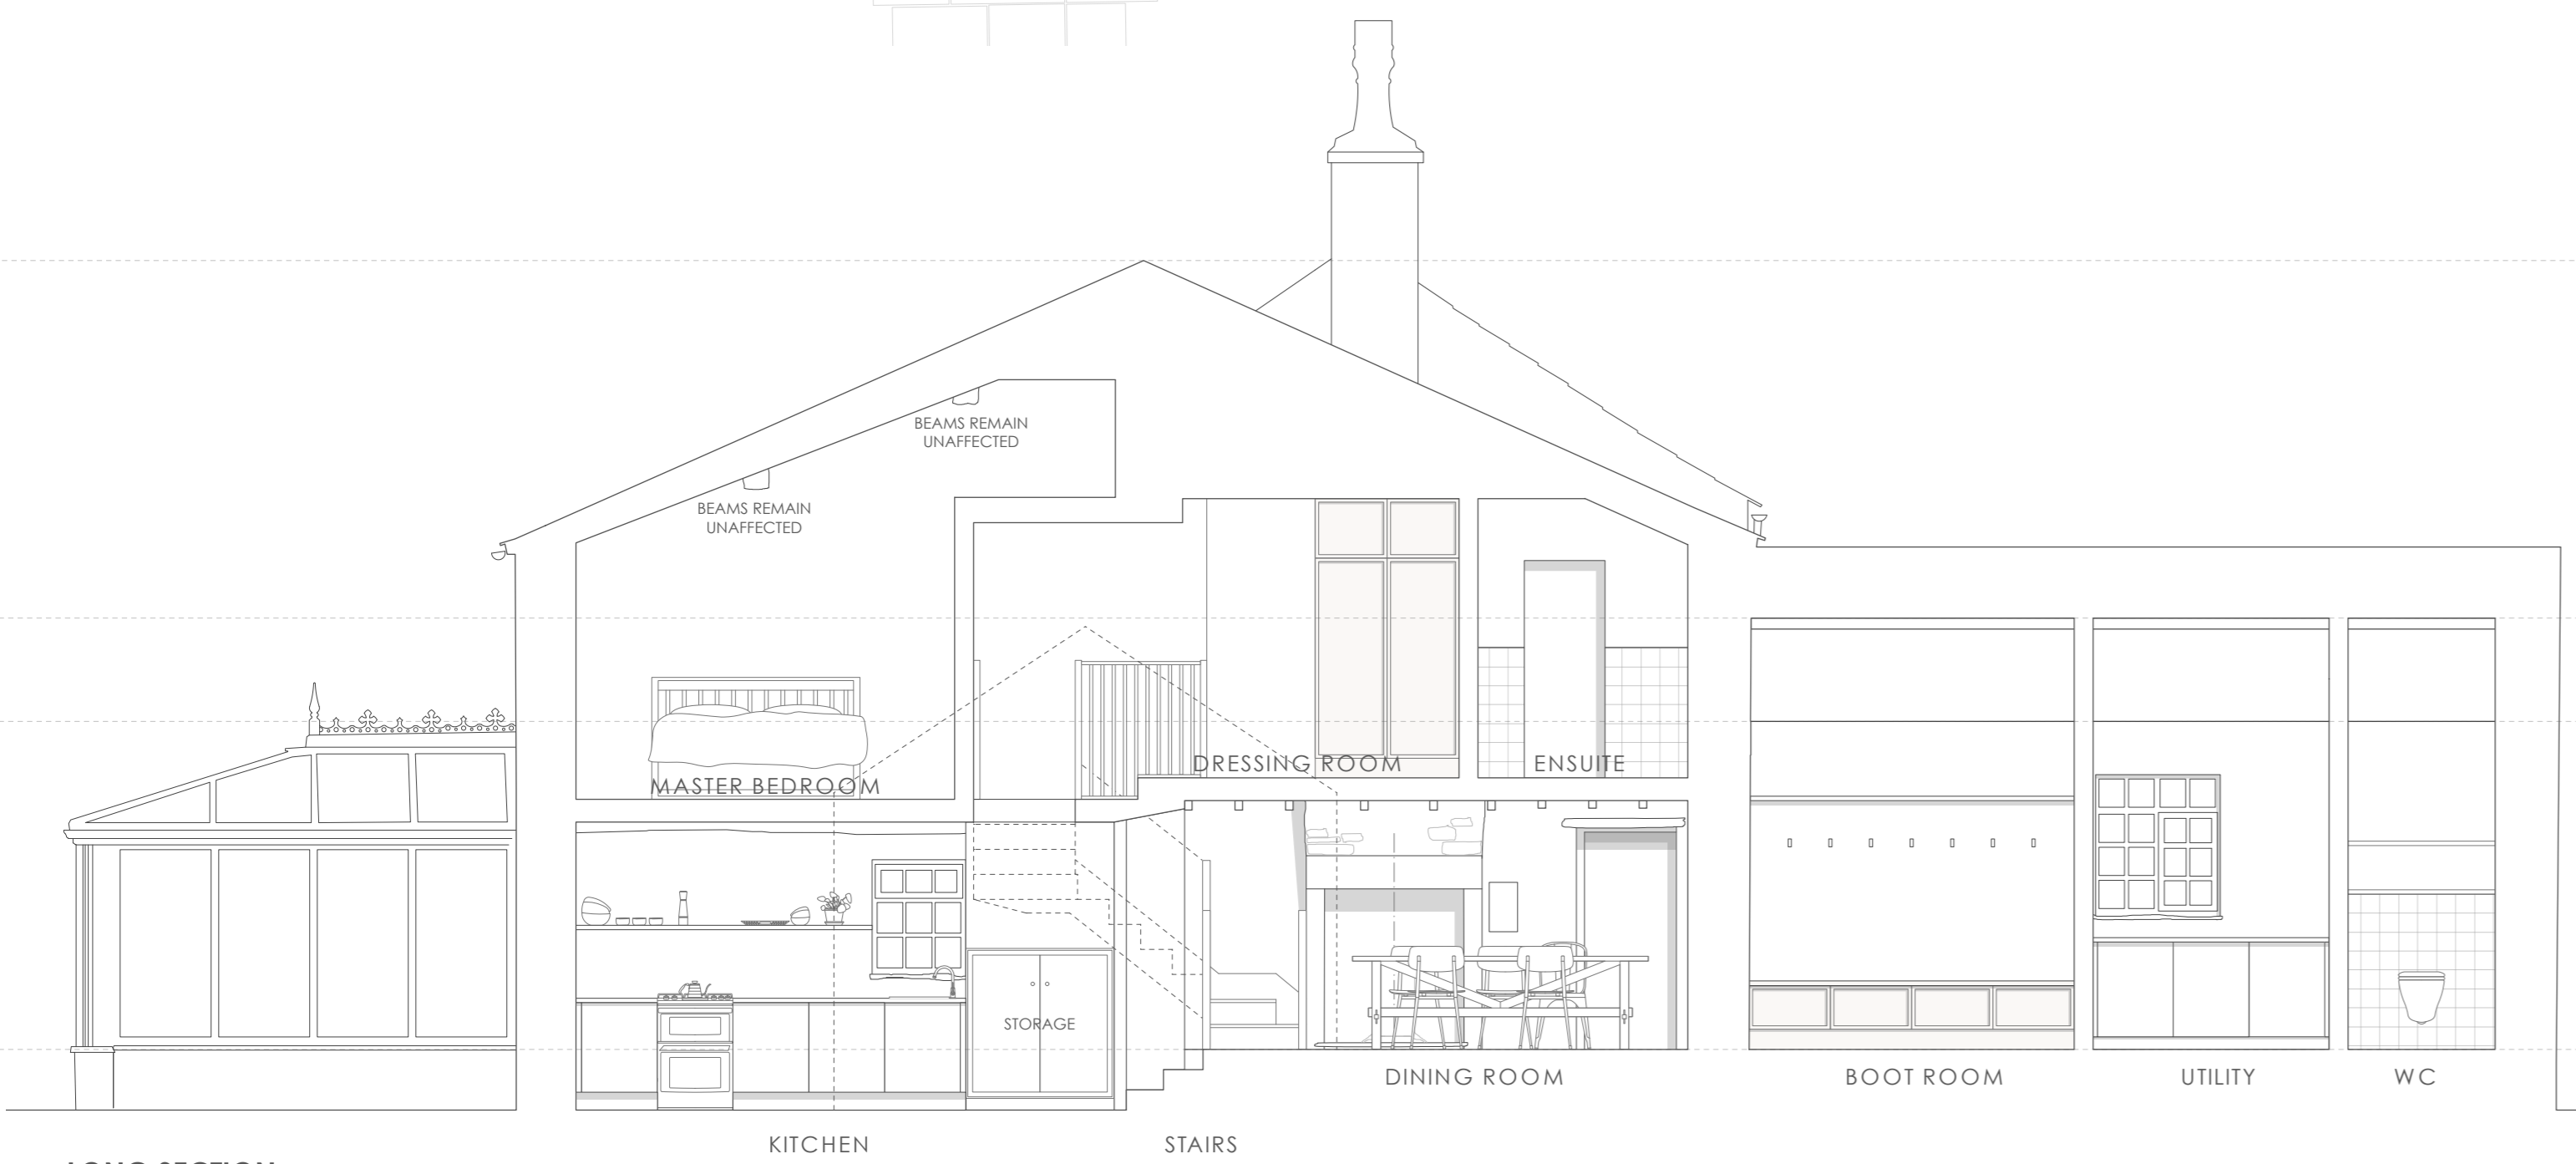

LONG SECTION

DECORATIVE BEAMS AND FLAT CEILING REMOVED IN EXISTING KITCHEN
 PROPOSED NEW CEILING TO LINE EXISTING STRUCTURE AND VAULTED INTO ROOF SPACE
 INSULATION INTRODUCED BETWEEN AND UNDER EXISTING STRUCTURE, EXPRESS ANY PURLINS/RAFTERS AS POSSIBLE ONCE WORK BEGINS
 INTRODUCE TIMBER STUD WALLS TO DIVIDE UP SPACE
 STORAGE IN KITCHEN UNDER STAIRS CUPBOARD
 STEPS BETWEEN DINING AND KITCHEN TO REMAIN UNAFFECTED

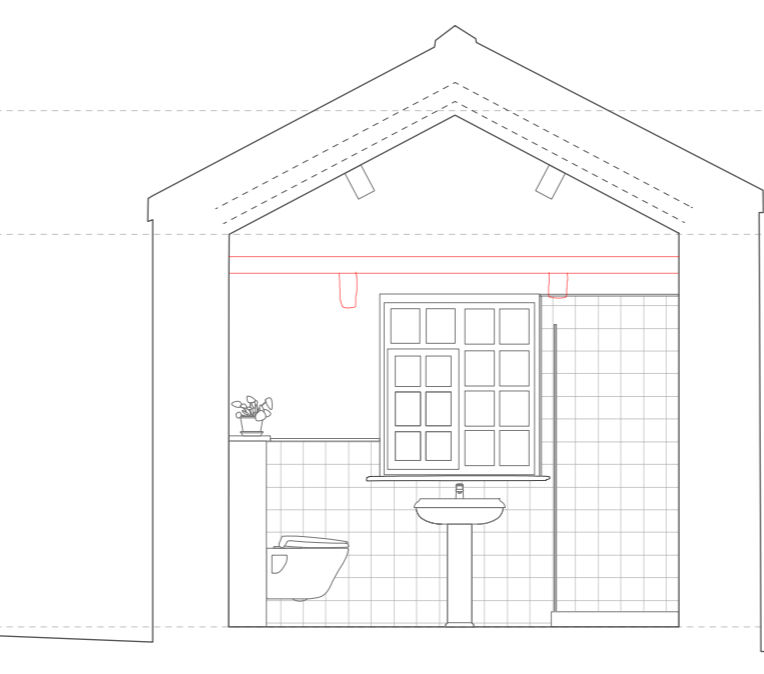

SHORT SECTION

DECORATIVE BEAMS AND FLAT CEILING REMOVED IN EXISTING KITCHEN
 PROPOSED NEW CEILING TO LINE EXISTING STRUCTURE AND VAULTED INTO ROOF SPACE
 INSULATION INTRODUCED BETWEEN AND UNDER EXISTING STRUCTURE, EXPRESS ANY PURLINS/RAFTERS AS POSSIBLE ONCE WORK BEGINS
 INTRODUCE TIMBER STUD WALLS TO DIVIDE UP SPACE
 PARTIALLY TILE WALLS TO BATHROOM
 UTILITY MADE OF LOW CUPBOARDS

Rev:	Date:	Revision:
A	OCT 22	AMEND FOLLOWING RVC COMMENTS
B	MARCH 23	FURTHER DETAILS FOLLOWING RVC COMMENTS
Project Title:		
LITTLE BLACKSTICK'S CHIPPING		
Drawing Title:		
PROPOSED PLANS		
Drawing No.	Revision	
2213.03.02	B	
Date:	OCT 2022	Scale: 1:50 @ A1
Drawn by:	JMC	Checked by: SAL