



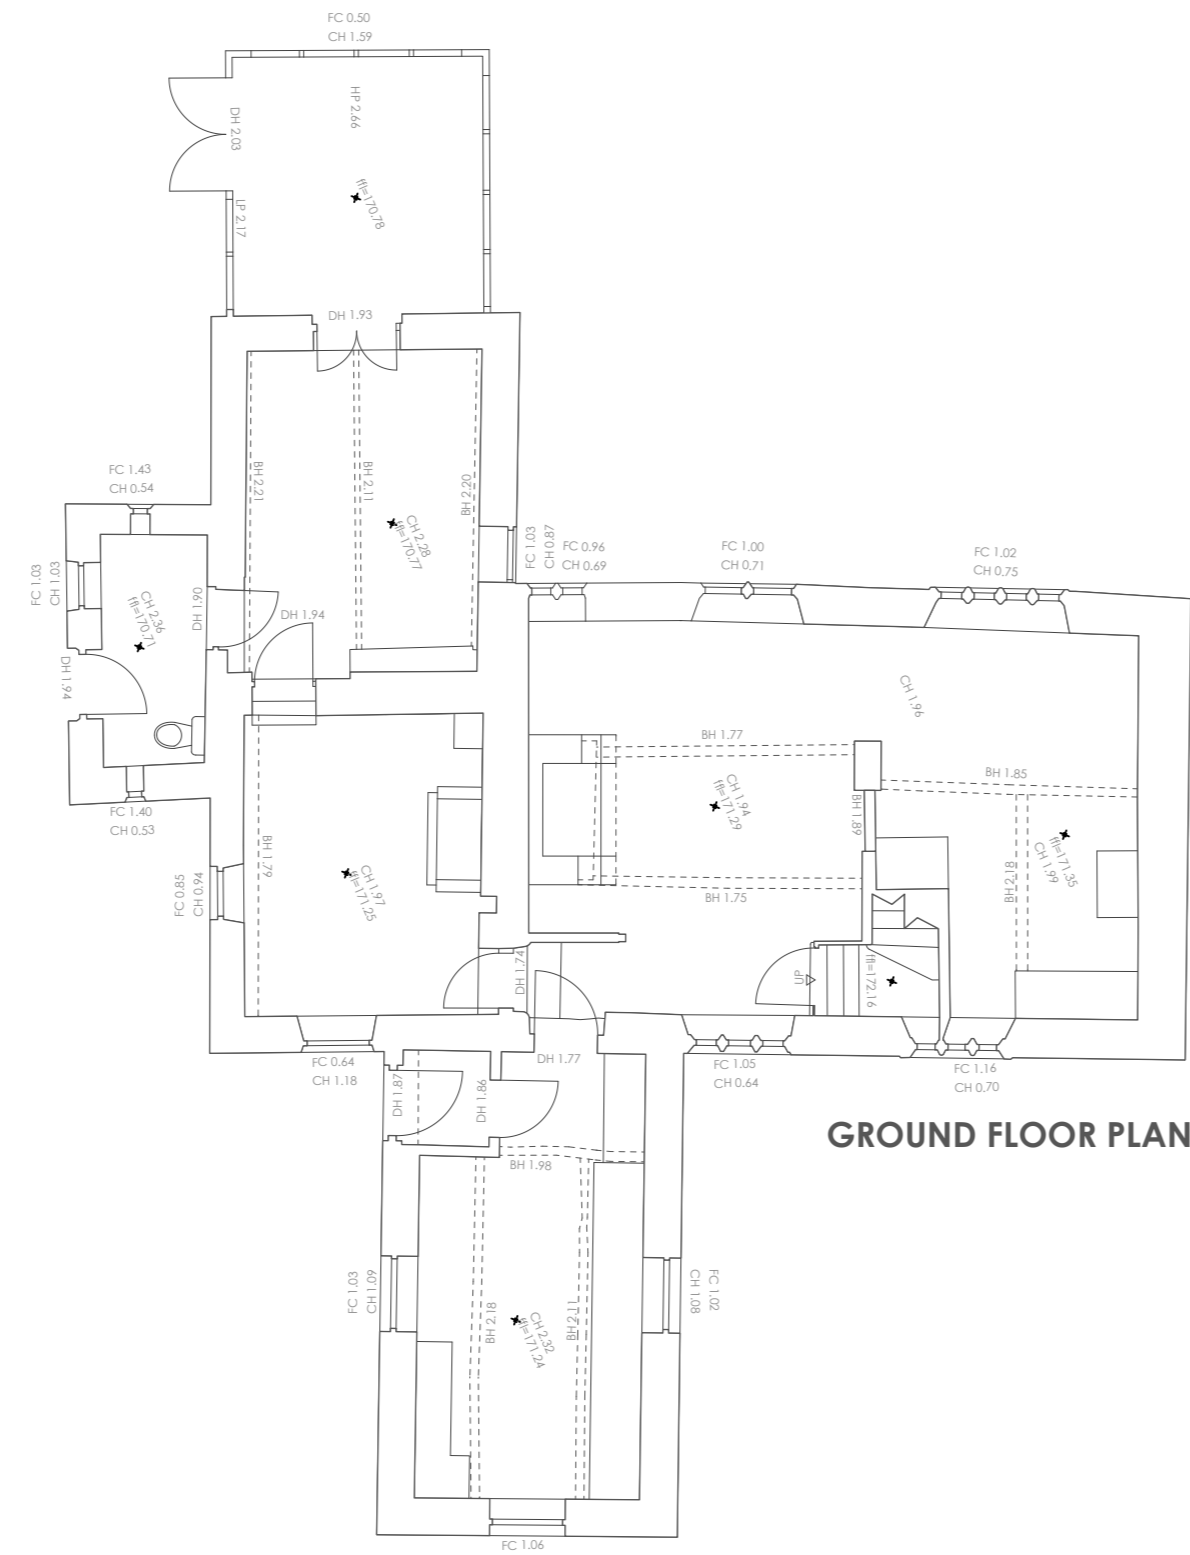


THIS DRAWING IS THE PROPERTY OF NORTH WEST DESIGN COLLECTIVE. COPYRIGHT IS RESERVED BY THEM AND THE DRAWING IS ISSUED ON CONDITION THAT IT IS NOT COPIED EITHER WHOLLY OR IN PART WITHOUT THE CONSENT IN WRITING OF NORTH WEST DESIGN COLLECTIVE.

DIMENSIONS SHOULD NOT BE SCALED. ALL DIMENSIONS TO BE CHECKED ON SITE BY THE CONTRACTOR BEFORE COMMENCEMENT OF THE RELEVANT PART OF THE WORK.



1:100 0 1 2 3 4 5m

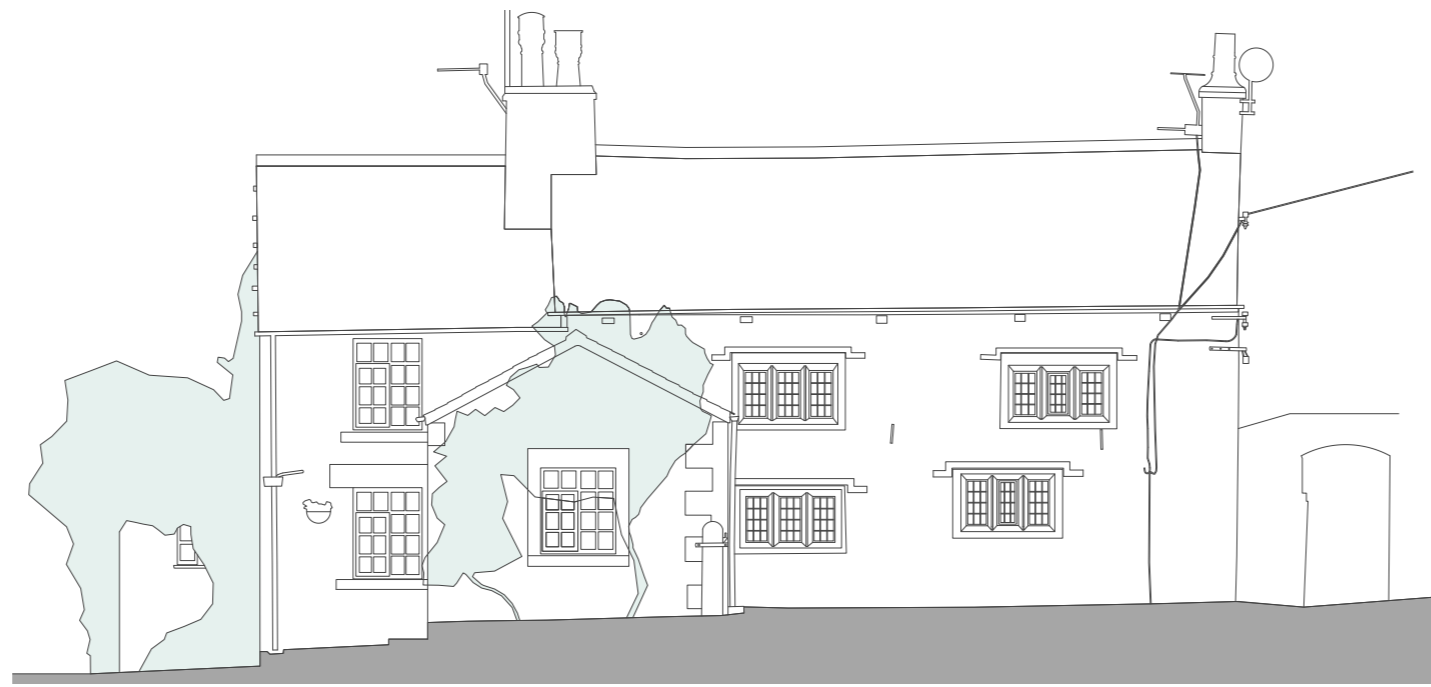

GROUND FLOOR PLAN

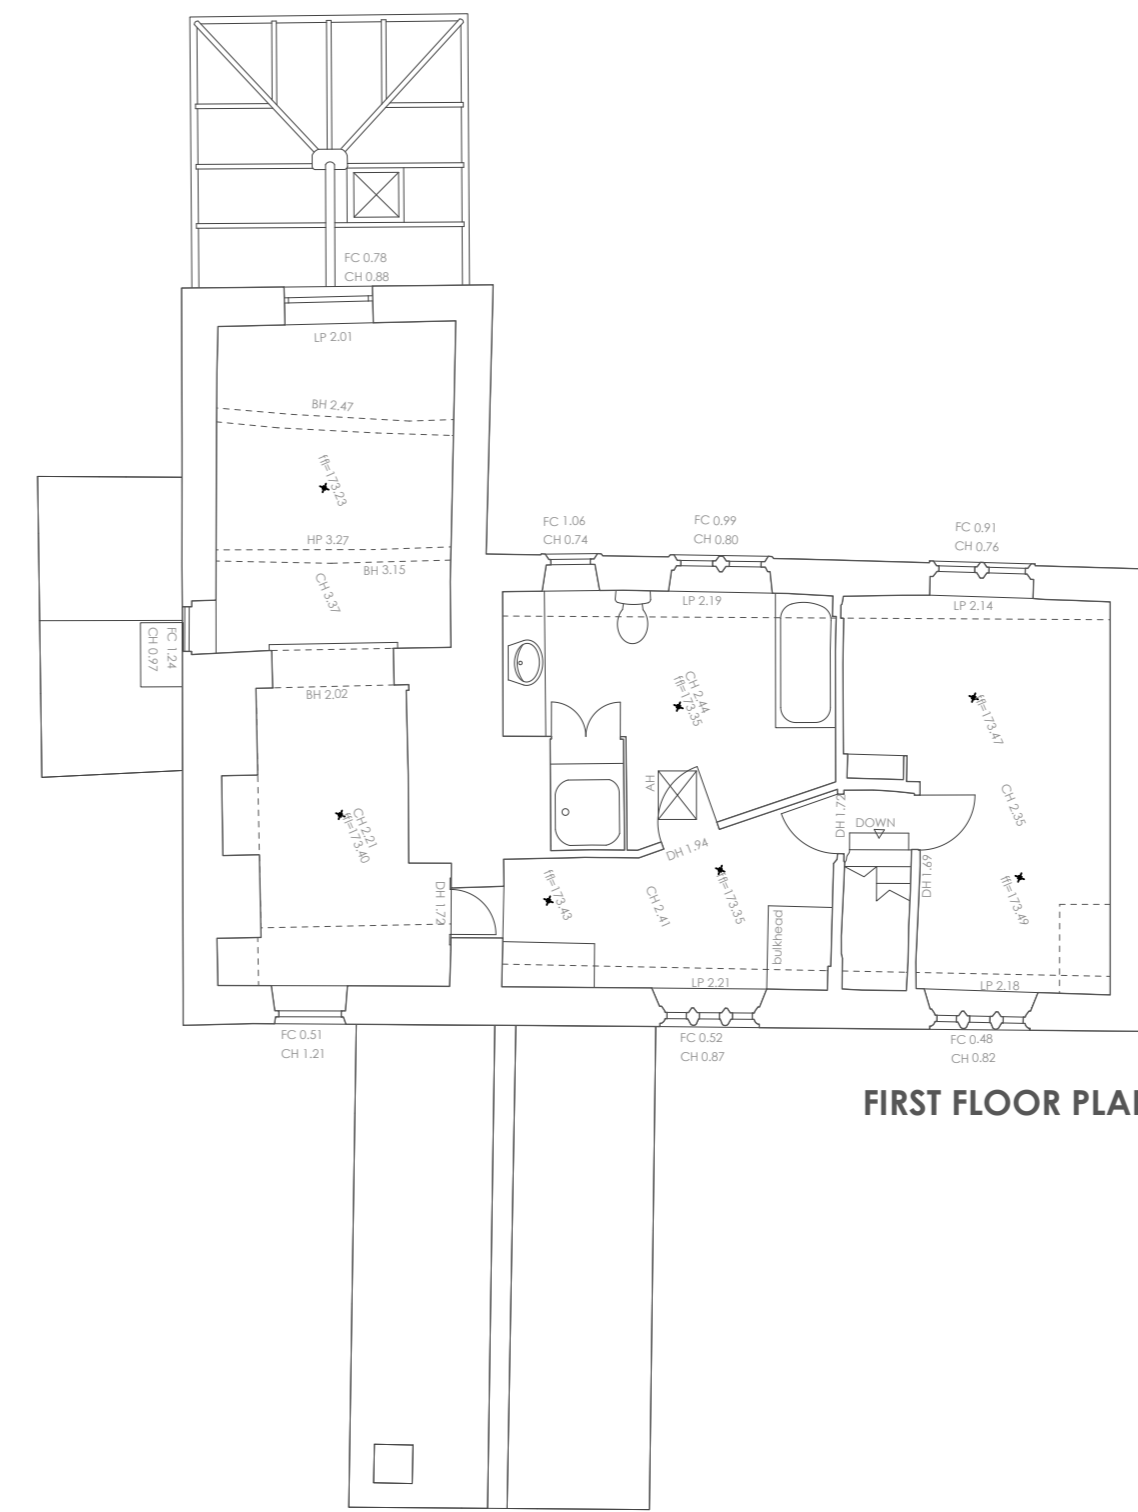

FIRST FLOOR PLAN

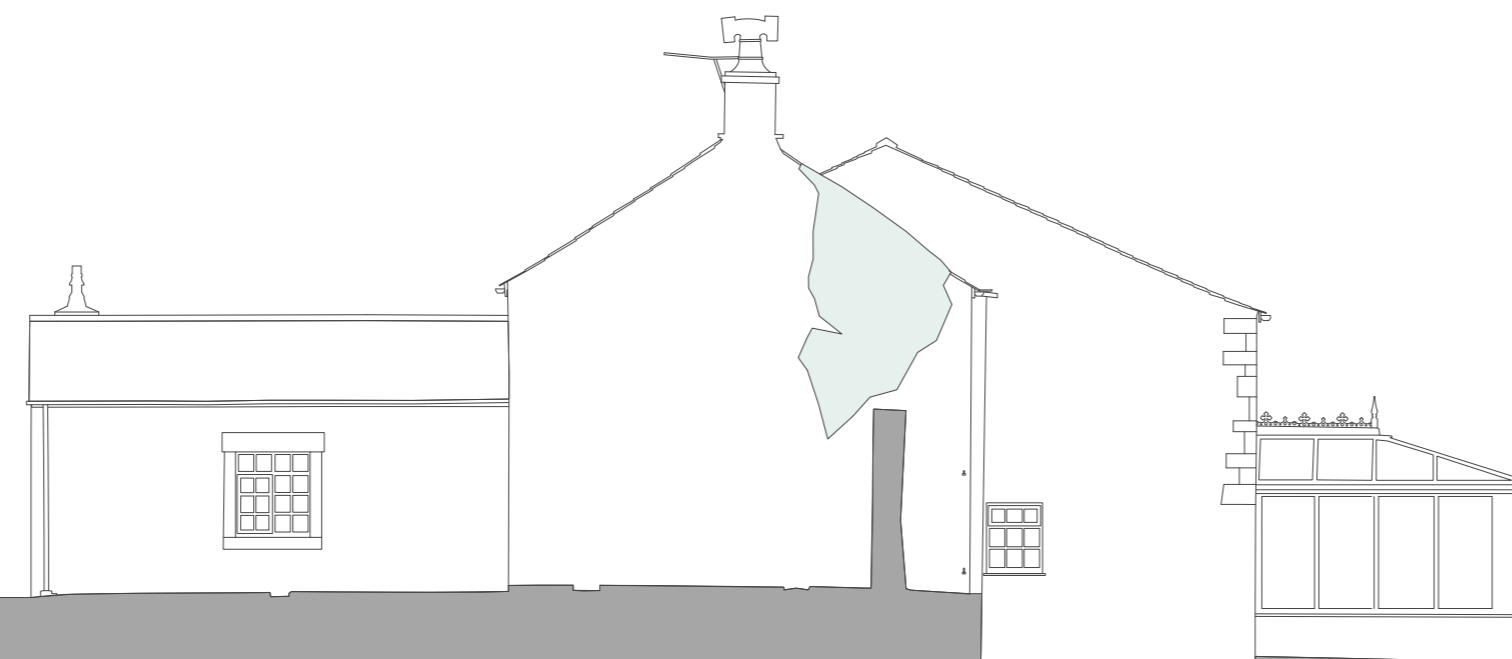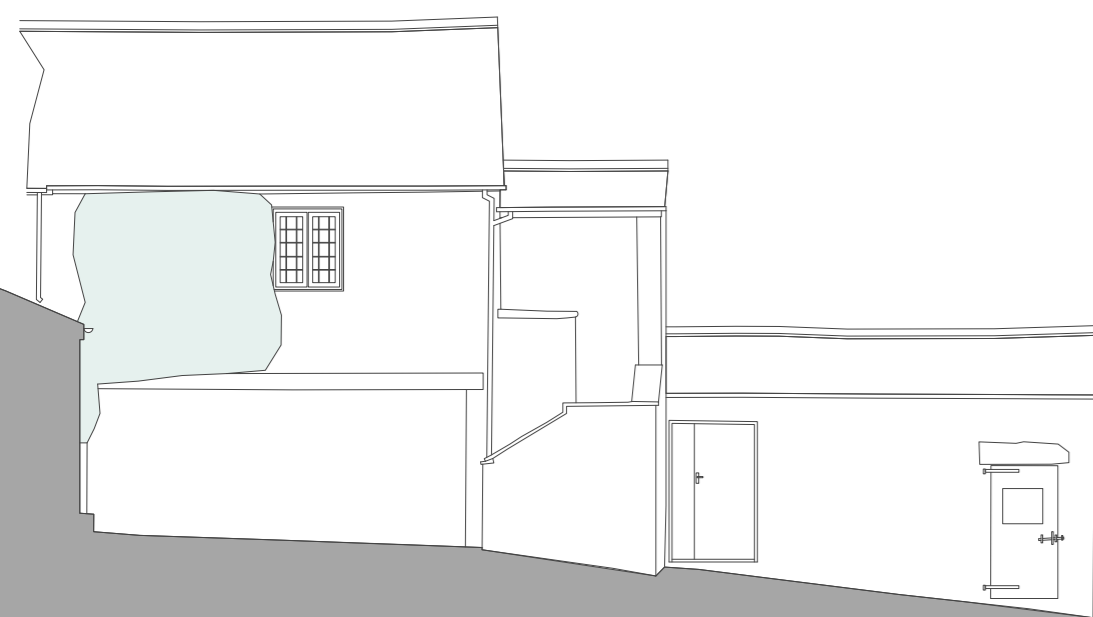

SOUTH ELEVATION



NORTH ELEVATION

Rev	Date	Revised/Issued
A	OCT 22	AMEND FOLLOWING RVC COMMENTS
Project Title		
LITTLE BLACKSTICK'S CHIPPING		
Drawing Title		
EXISTING PLANS AND ELEVATIONS		
Drawing No.	Revision	
2213.01.03	A	
Date	OCT 2022	Scale
Drawn by	JMC	Checked by
		SAL