





THIS DRAWING IS THE PROPERTY OF NORTH WEST DESIGN COLLECTIVE. COPYRIGHT IS RESERVED BY THEM AND THE DRAWING IS ISSUED ON CONDITION THAT IT IS NOT COPIED EITHER WHOLLY OR IN PART WITHOUT THE CONSENT IN WRITING OF NORTH WEST DESIGN COLLECTIVE.

DIMENSIONS SHOULD NOT BE SCALED. ALL DIMENSIONS TO BE CHECKED ON SITE BY THE CONTRACTOR BEFORE COMMENCEMENT OF THE RELEVANT PART OF THE WORK.


1:100 0 1 2 3 4 5m

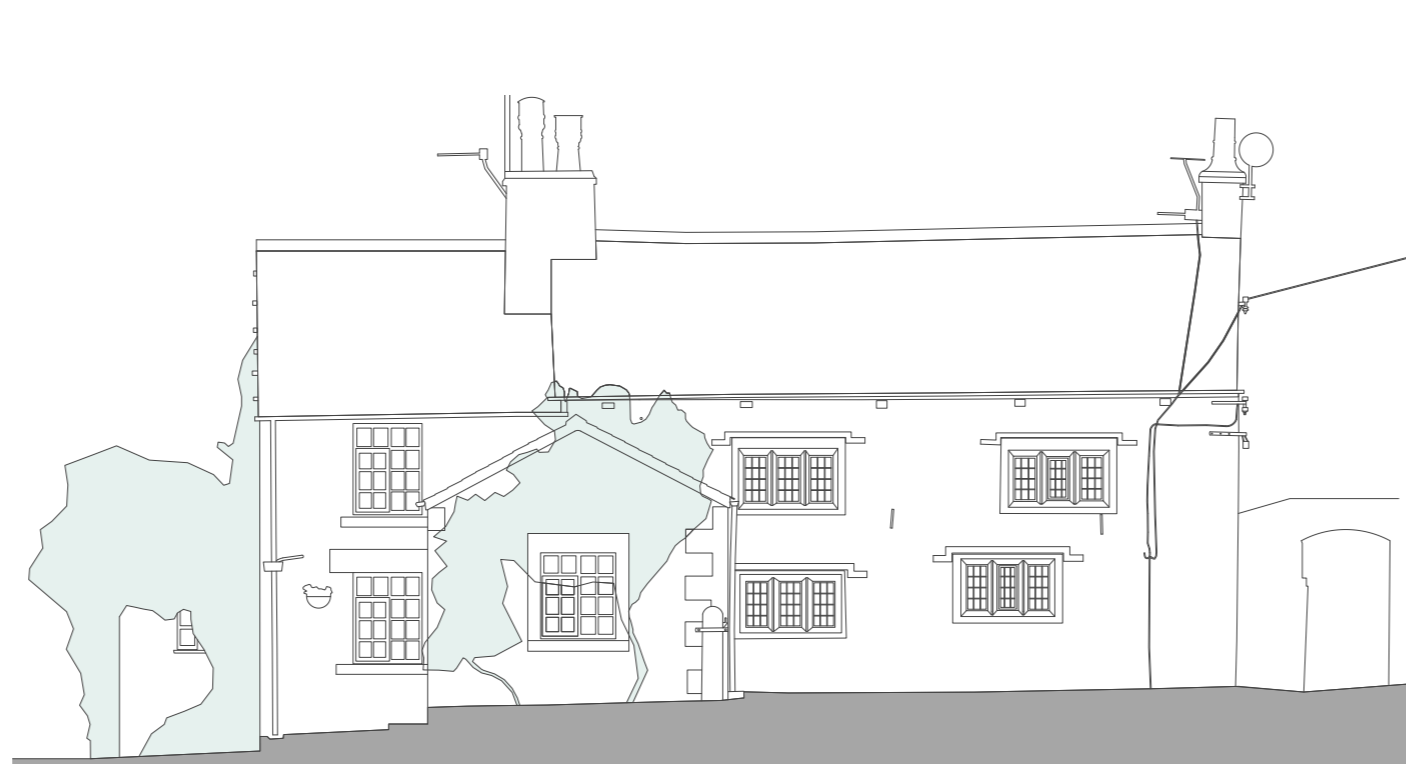


WEST ELEVATION

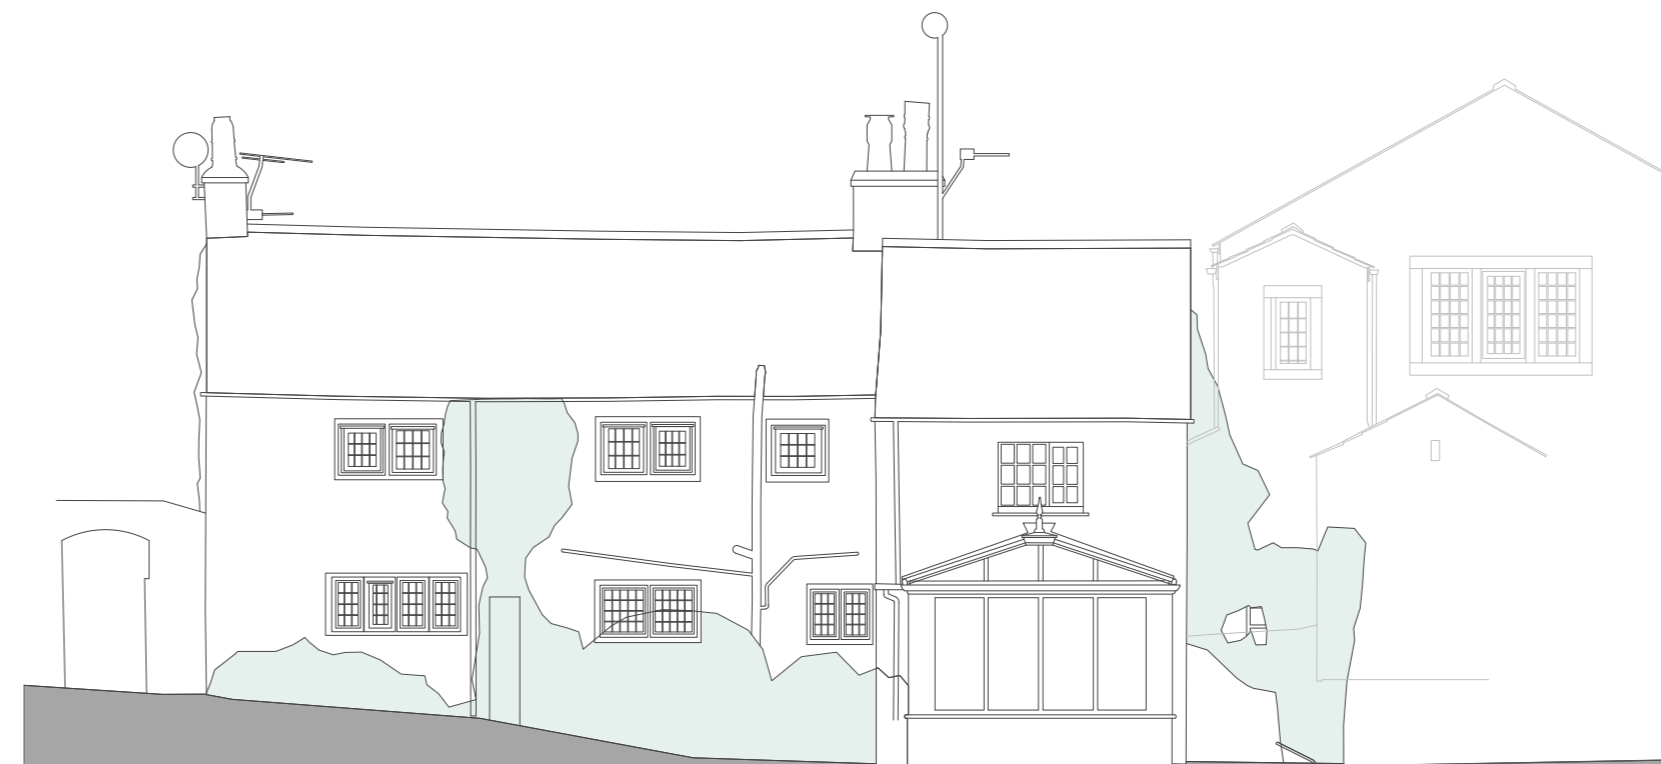



EAST ELEVATION

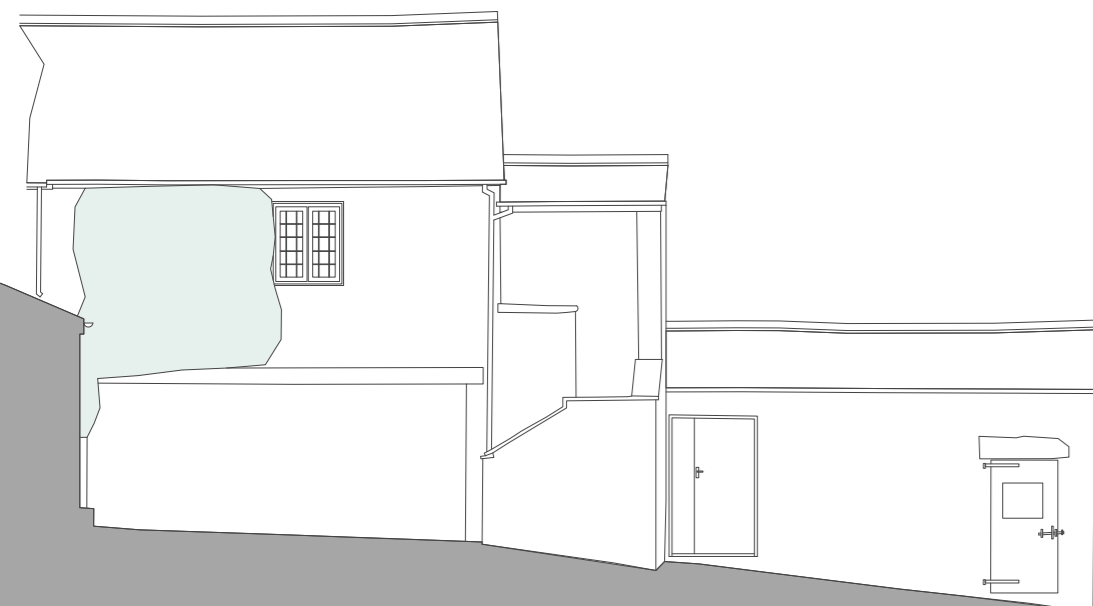

SOUTH ELEVATION

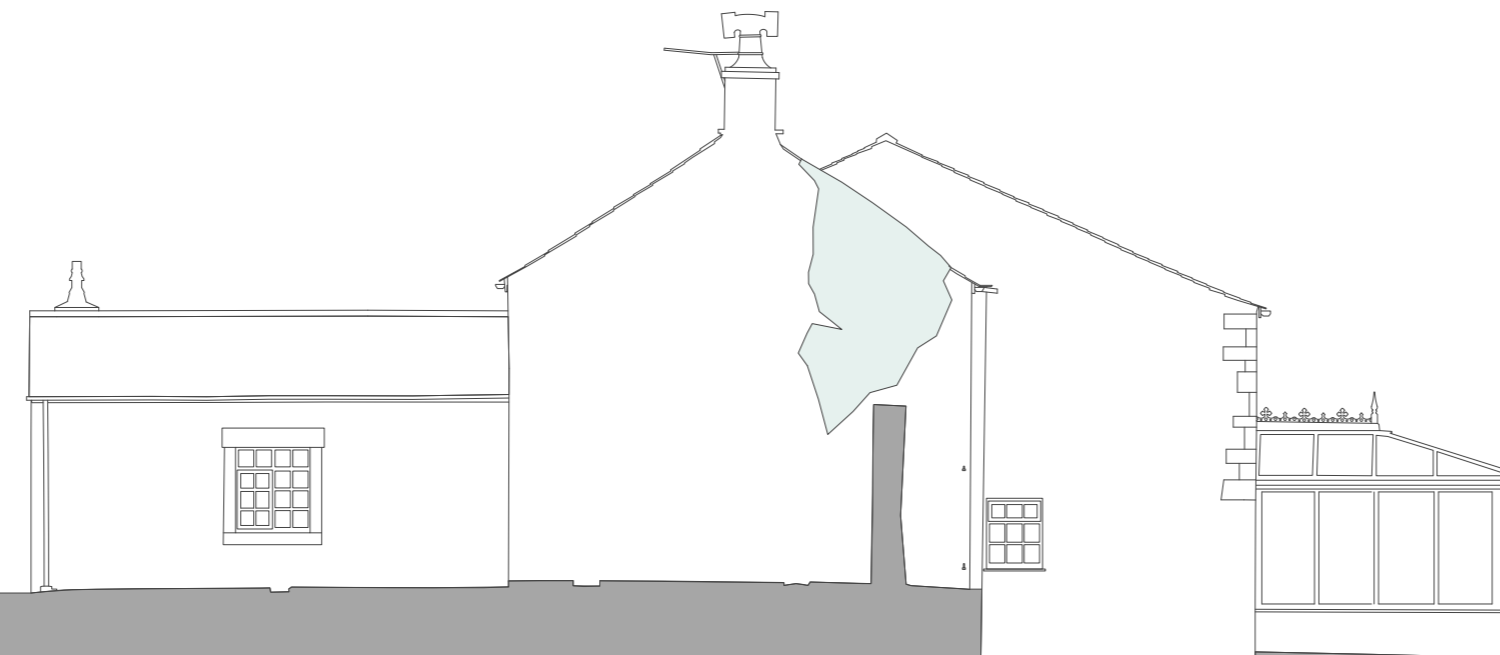

NORTH ELEVATION

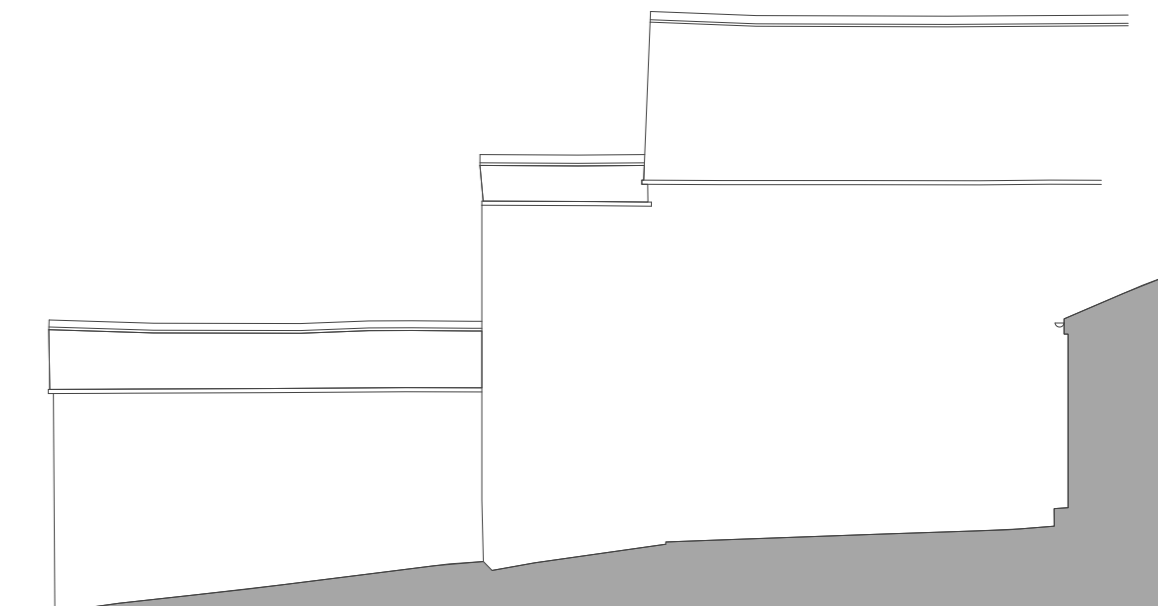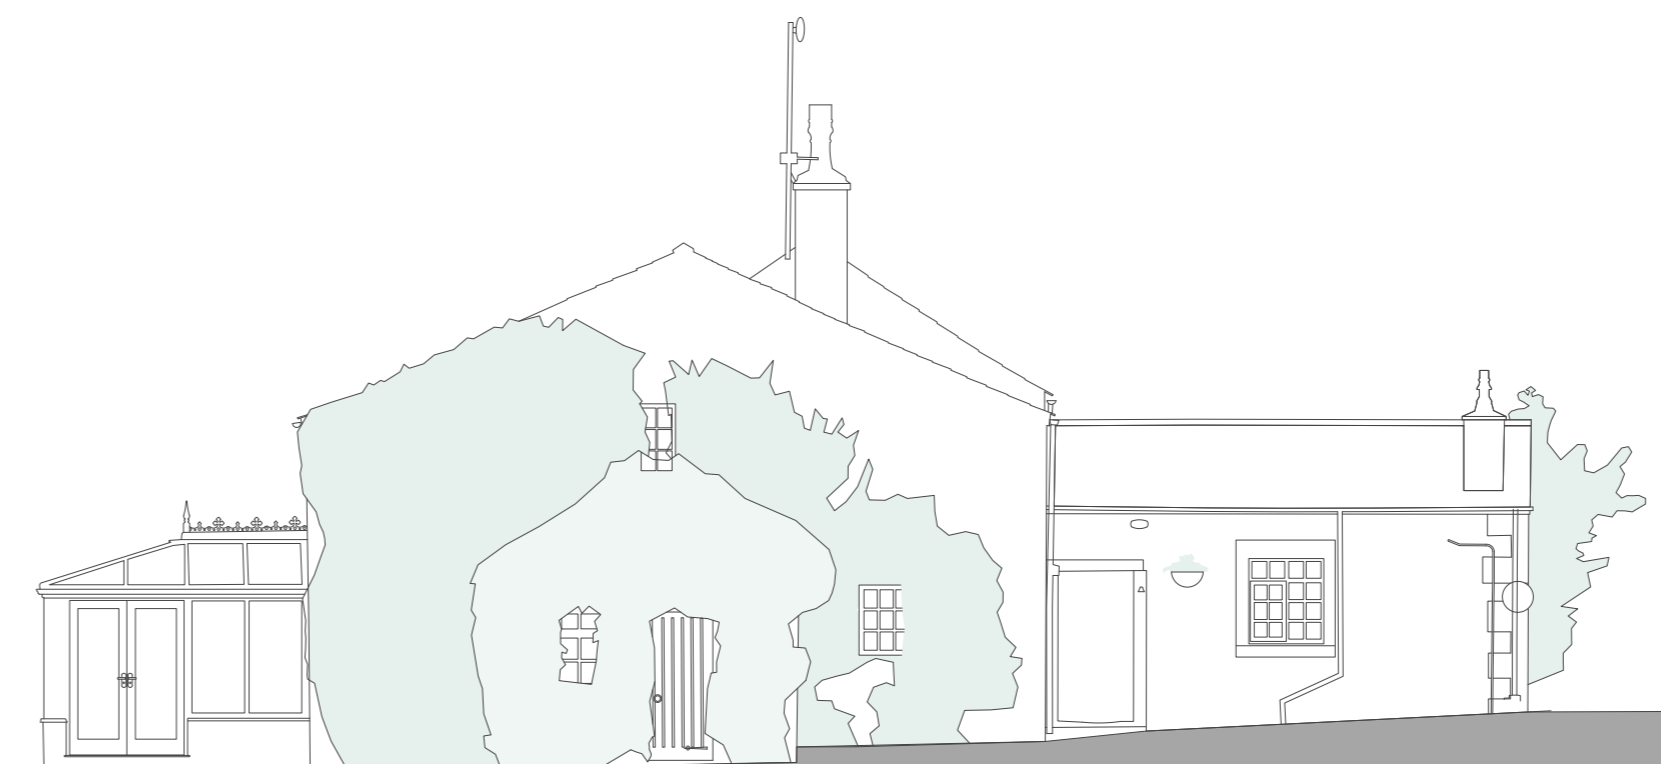

Rev	Date	Revised/Issued
A	OCT 22	AMEND FOLLOWING EPC COMMENTS
Project Title		
LITTLE BLACKSTICK'S CHIPPING		
Drawing Title		
PROPOSED ELEVATIONS		
Drawing No.	Revision	
2213.03.03	A	
Date	OCT 2022	Scale 1:100 @ A1
Drawn by	JMC	Checked by: SAL