



THIS DRAWING IS THE PROPERTY OF NORTH WEST DESIGN COLLECTIVE. COPYRIGHT IS RESERVED BY THEM AND THE DRAWING IS ISSUED ON CONDITION THAT IT IS NOT COPIED EITHER WHOLLY OR IN PART WITHOUT THE CONSENT IN WRITING OF NORTH WEST DESIGN COLLECTIVE.

DIMENSIONS SHOULD NOT BE SCALED. ALL DIMENSIONS TO BE CHECKED ON SITE BY THE CONTRACTOR BEFORE COMMENCEMENT OF THE RELEVANT PART OF THE WORK.

1:50 0 0.5 1 2m

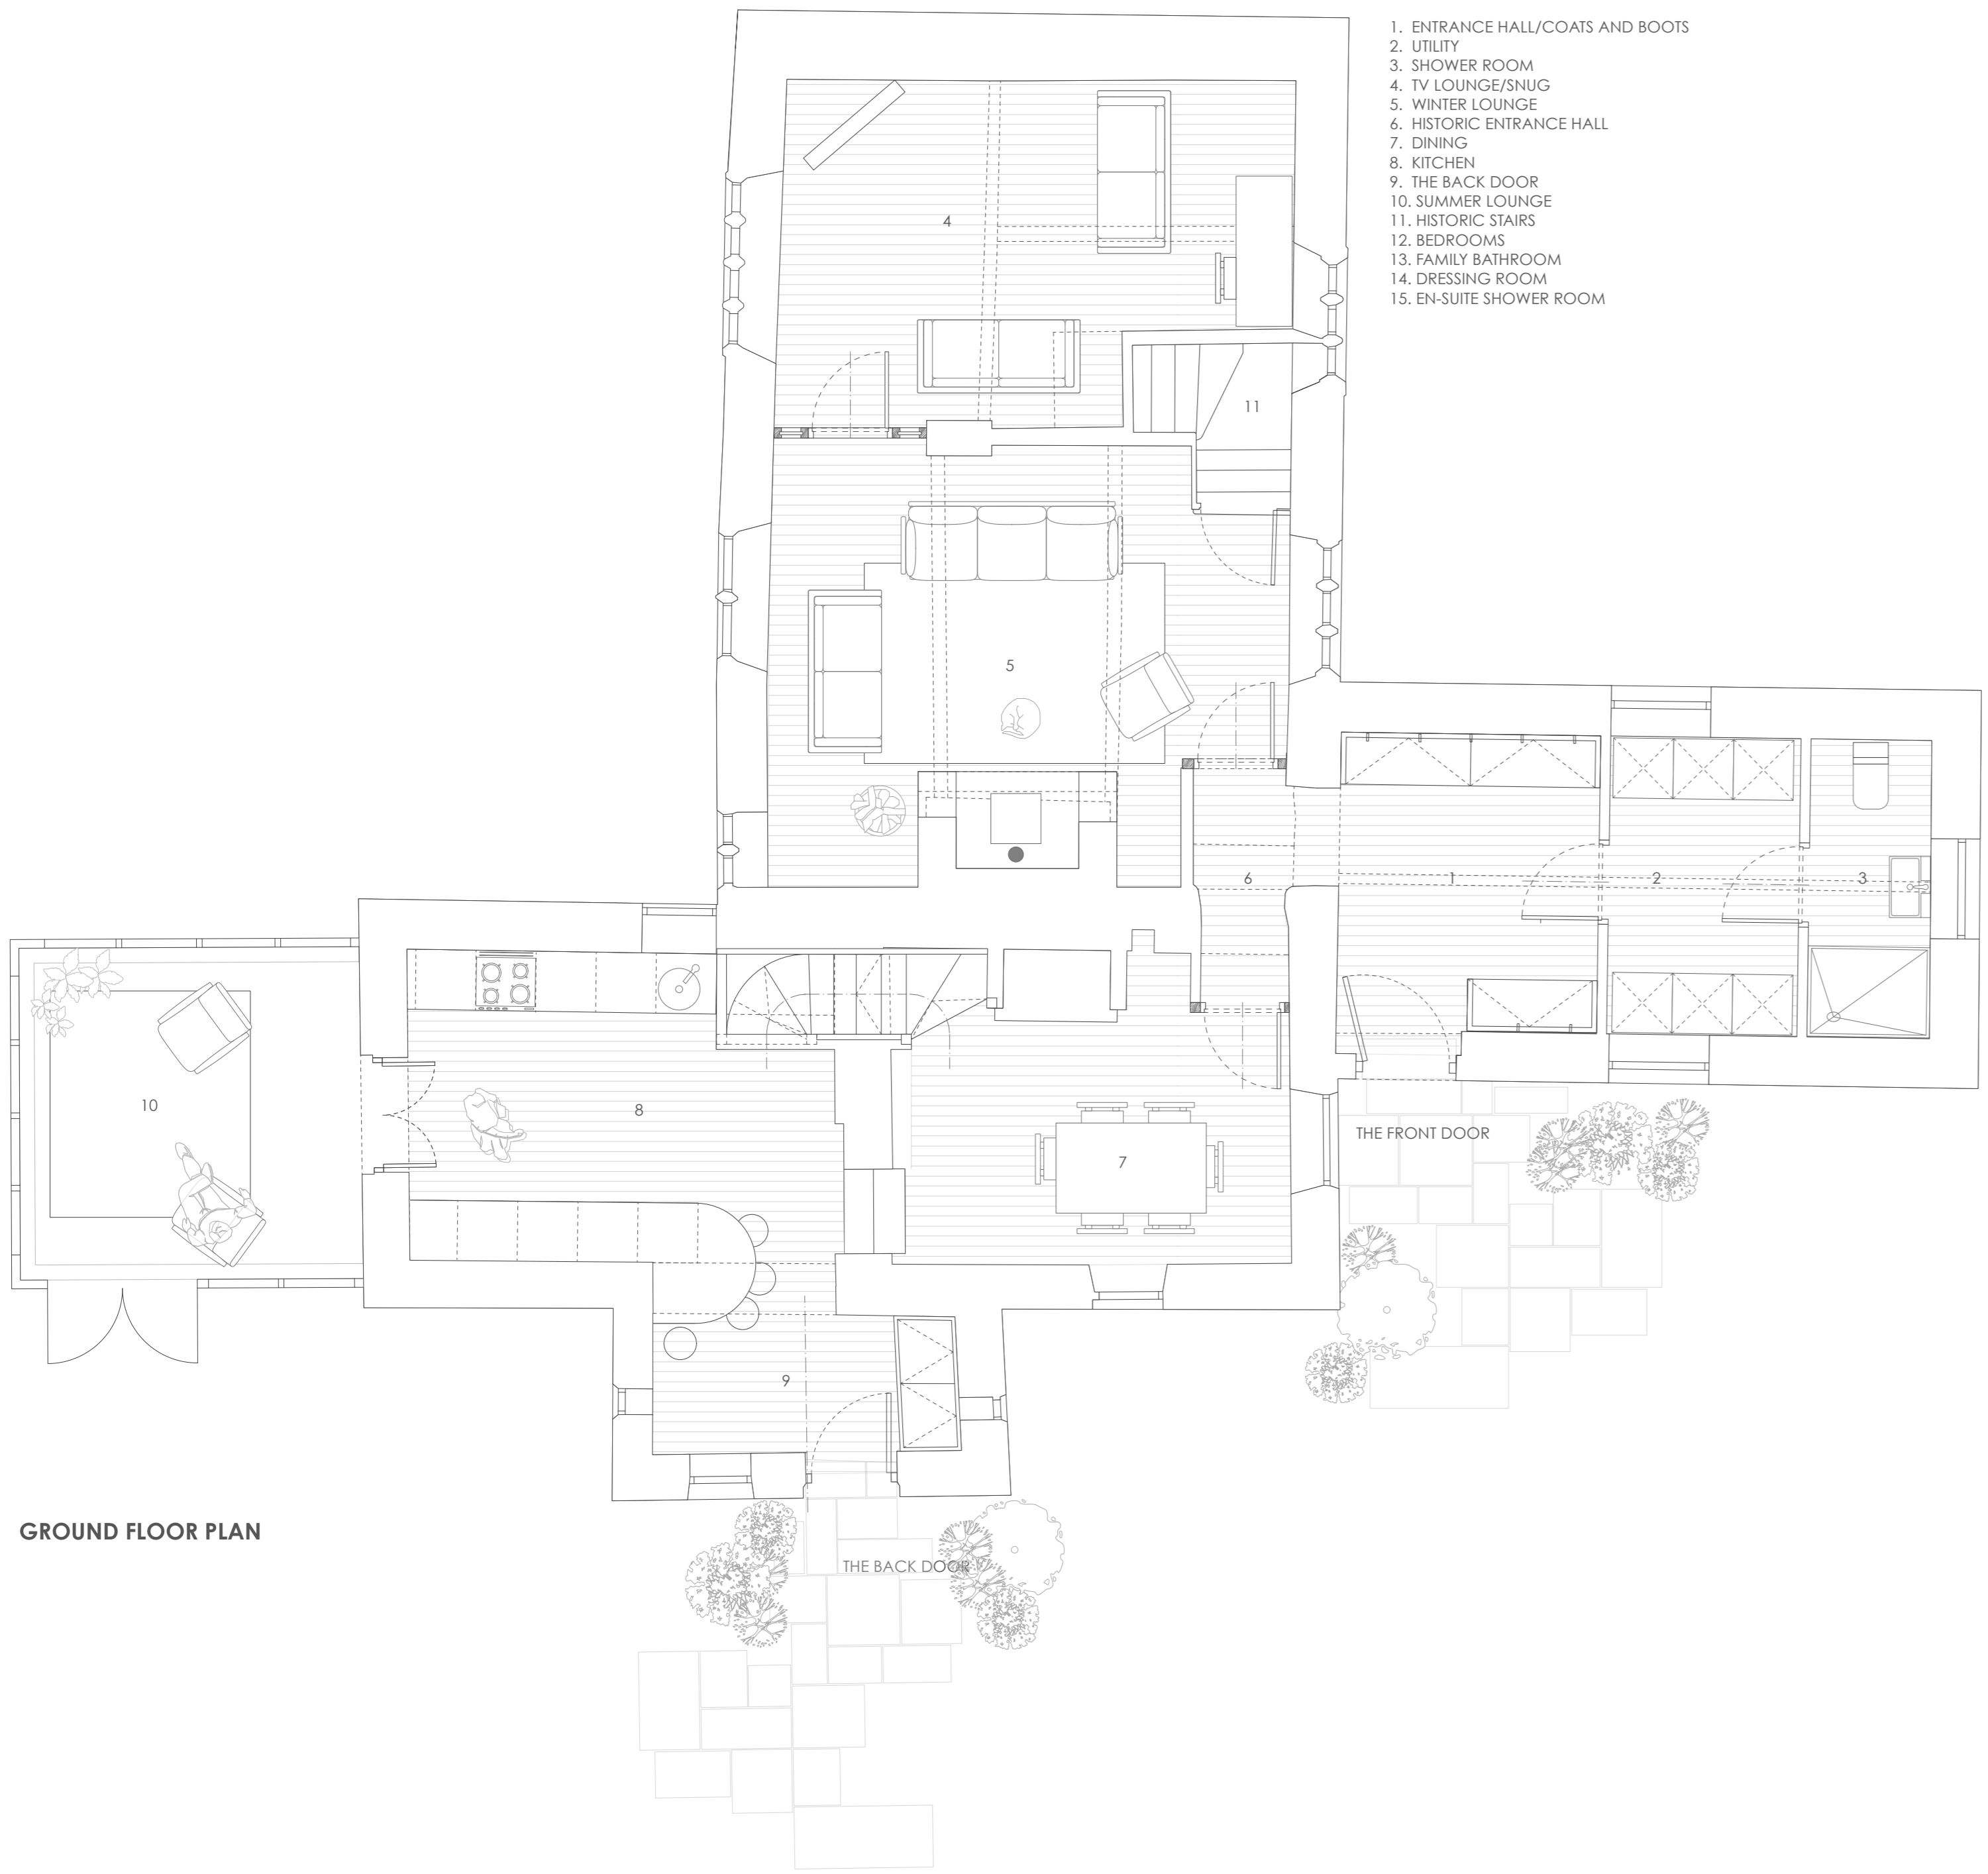

GROUND FLOOR PLAN

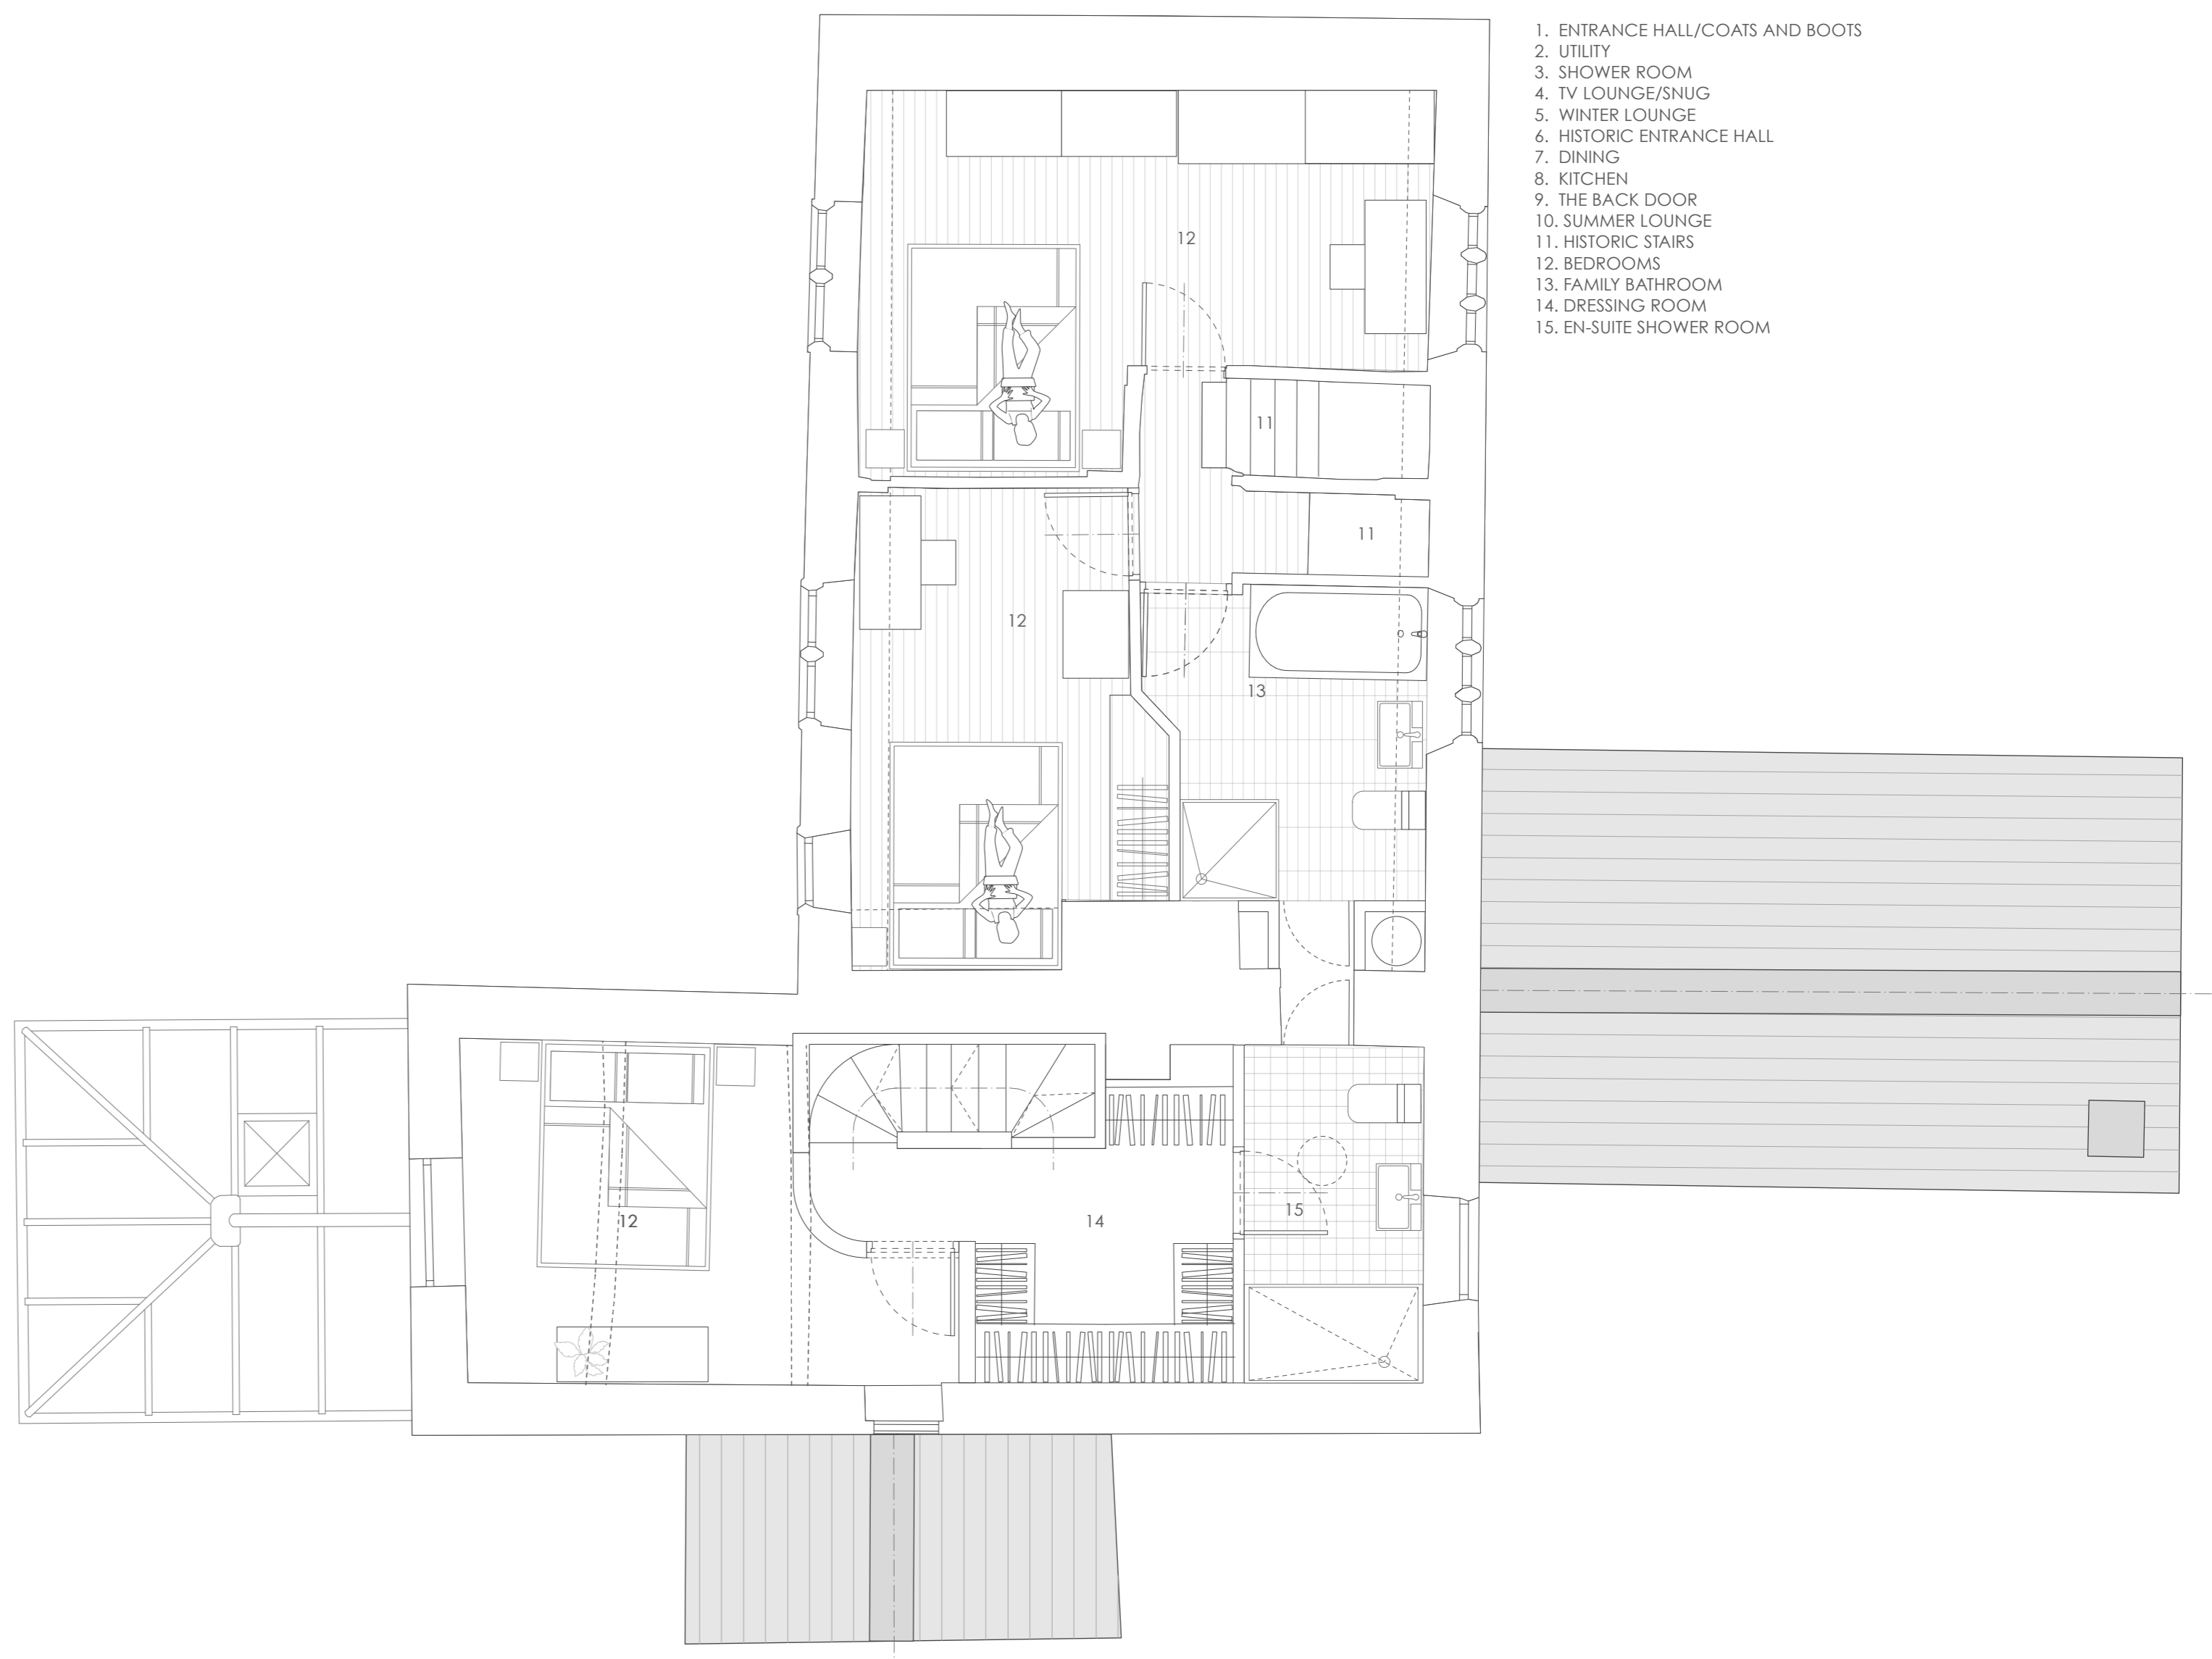

FIRST FLOOR PLAN

Rev:	Date:	Revised By:
A	OCT 22	JAC
REASON FOR REVISE: AMEND FOLLOWING RVC COMMENTS		
Project Title LITTLE BLACKSTICK'S CHIPPING		
Drawing Title PROPOSED PLANS		
Drawing No. 2213.03.02	Revision A	
Date OCT 2022	Scale 1:50 @ A1	
Drawn by: JAC	Checked by: SAL	