

NOTES:

No.	Description	Date

CLIENT:

CHRISTOPHER HALL
23 THE GRANGE, WILPSHIRE

PROJECT:

REAR EXTENSION

SHEET:

EXISTING PLANS, ELEVATIONS &
SITE PLAN

Project number PHA/780

Date 19/10/2022


Drawn by DH

Checked by PH

A1.3

Scale As indicated


Sheet size A1

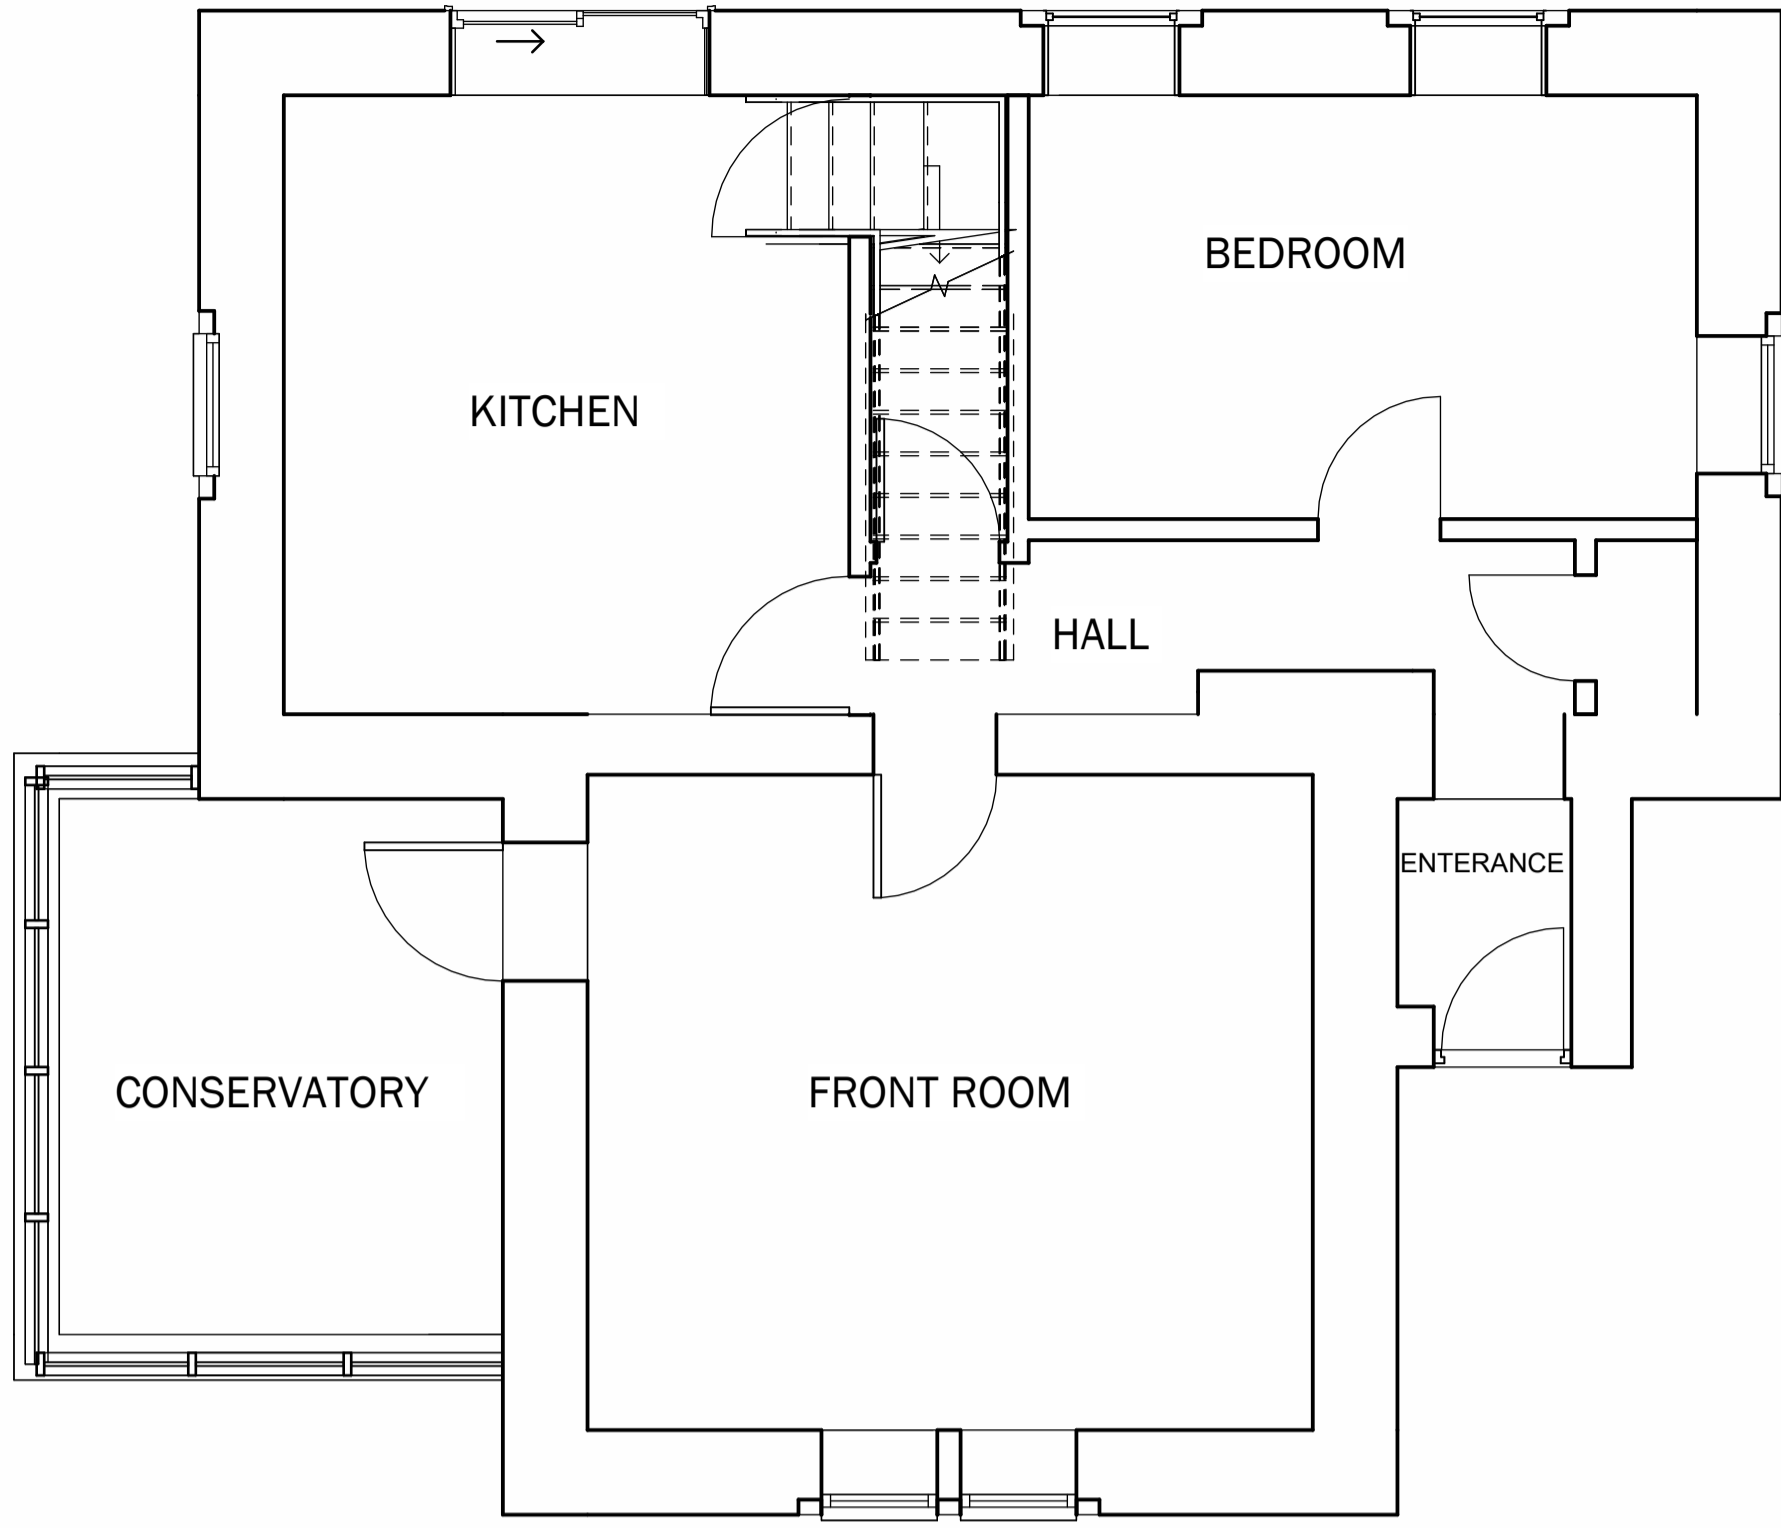

1 0 GROUND FLOOR
1 : 50



3 EXISTING EAST
1 : 100

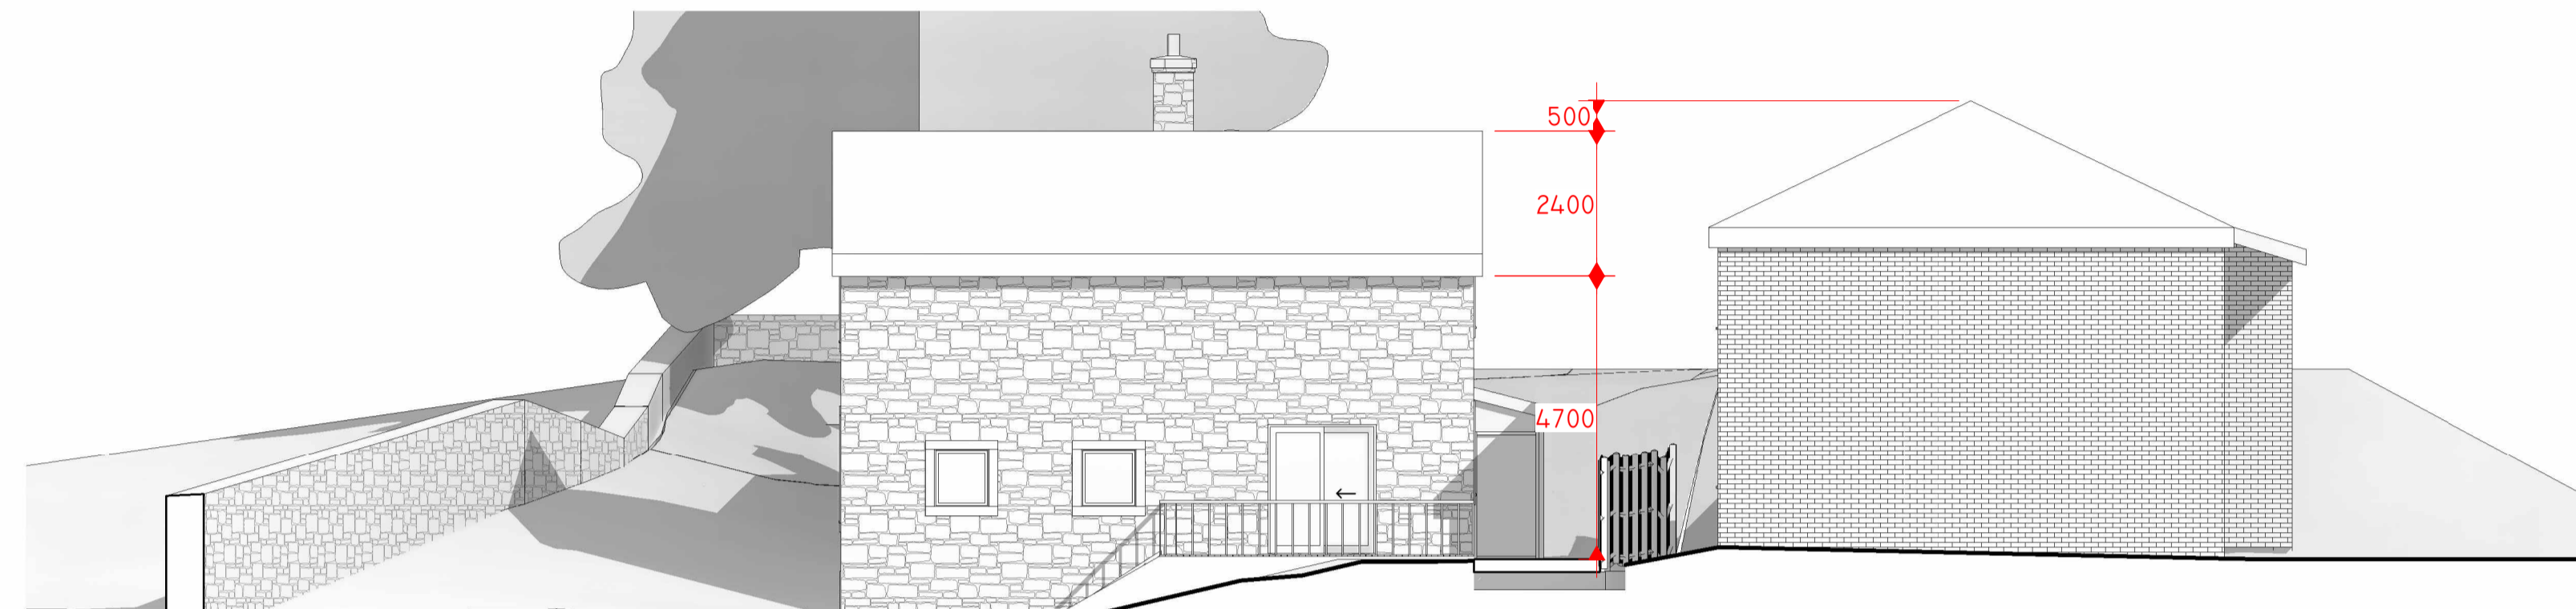


6 EXISTING WEST
1 : 100



2 EXISTING NORTH
1 : 100



4 EXISTING SOUTH
1 : 100

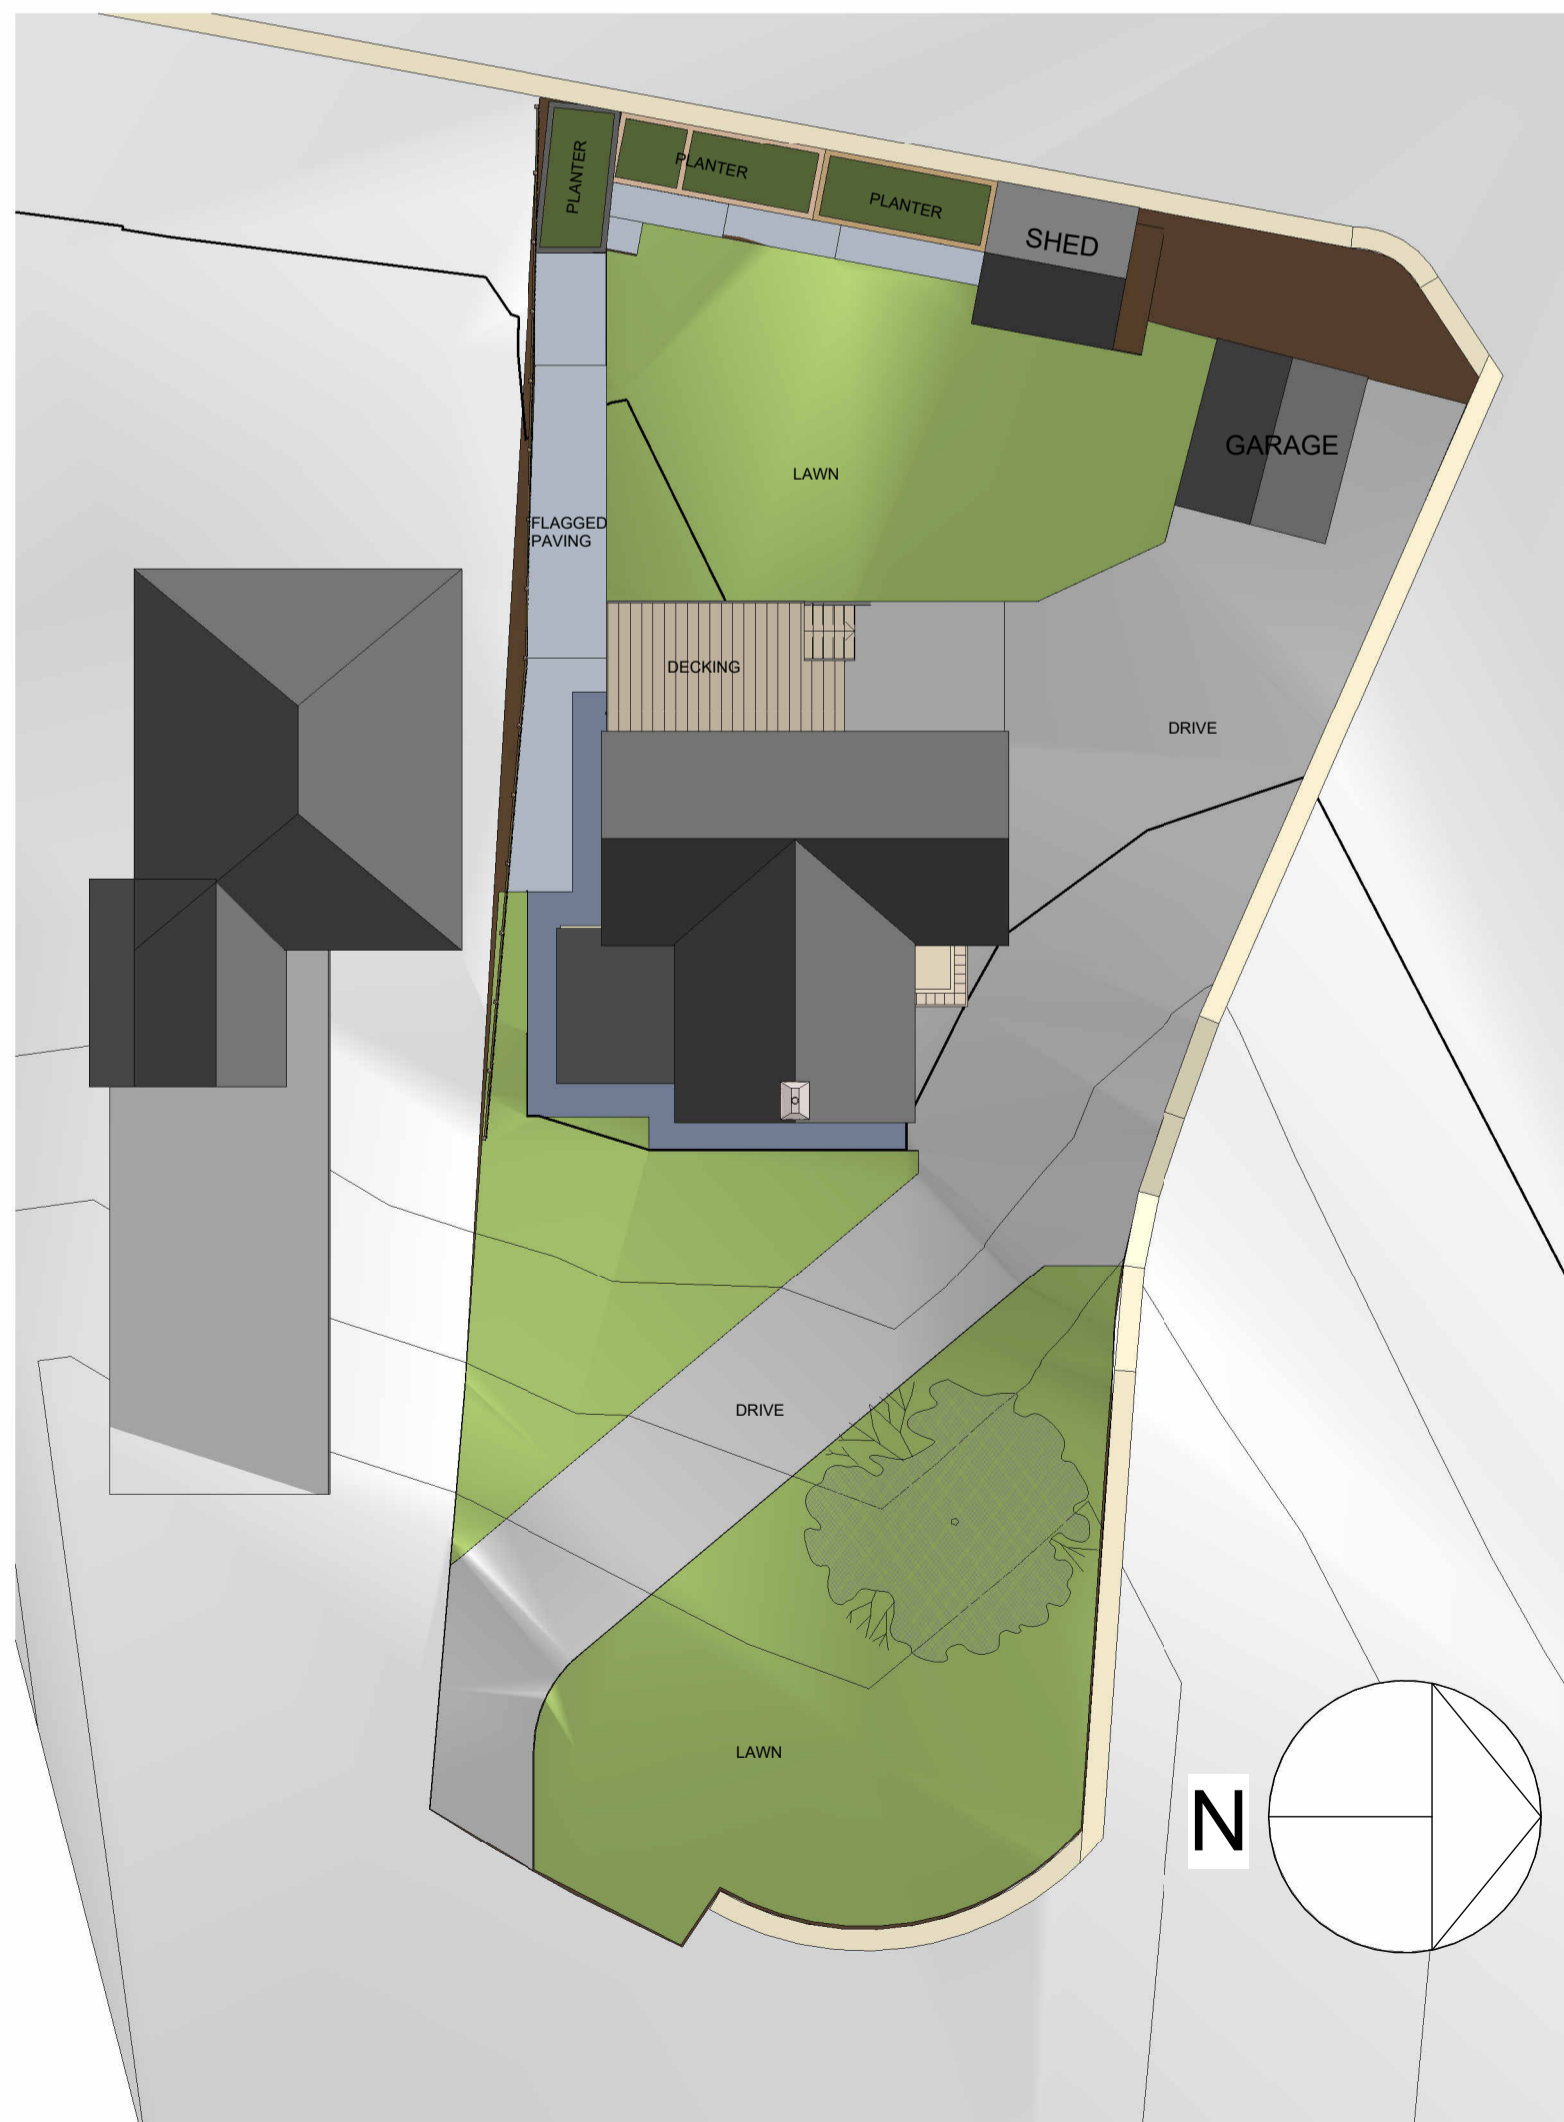

5 EXISTING SITE PLAN
1 : 200