
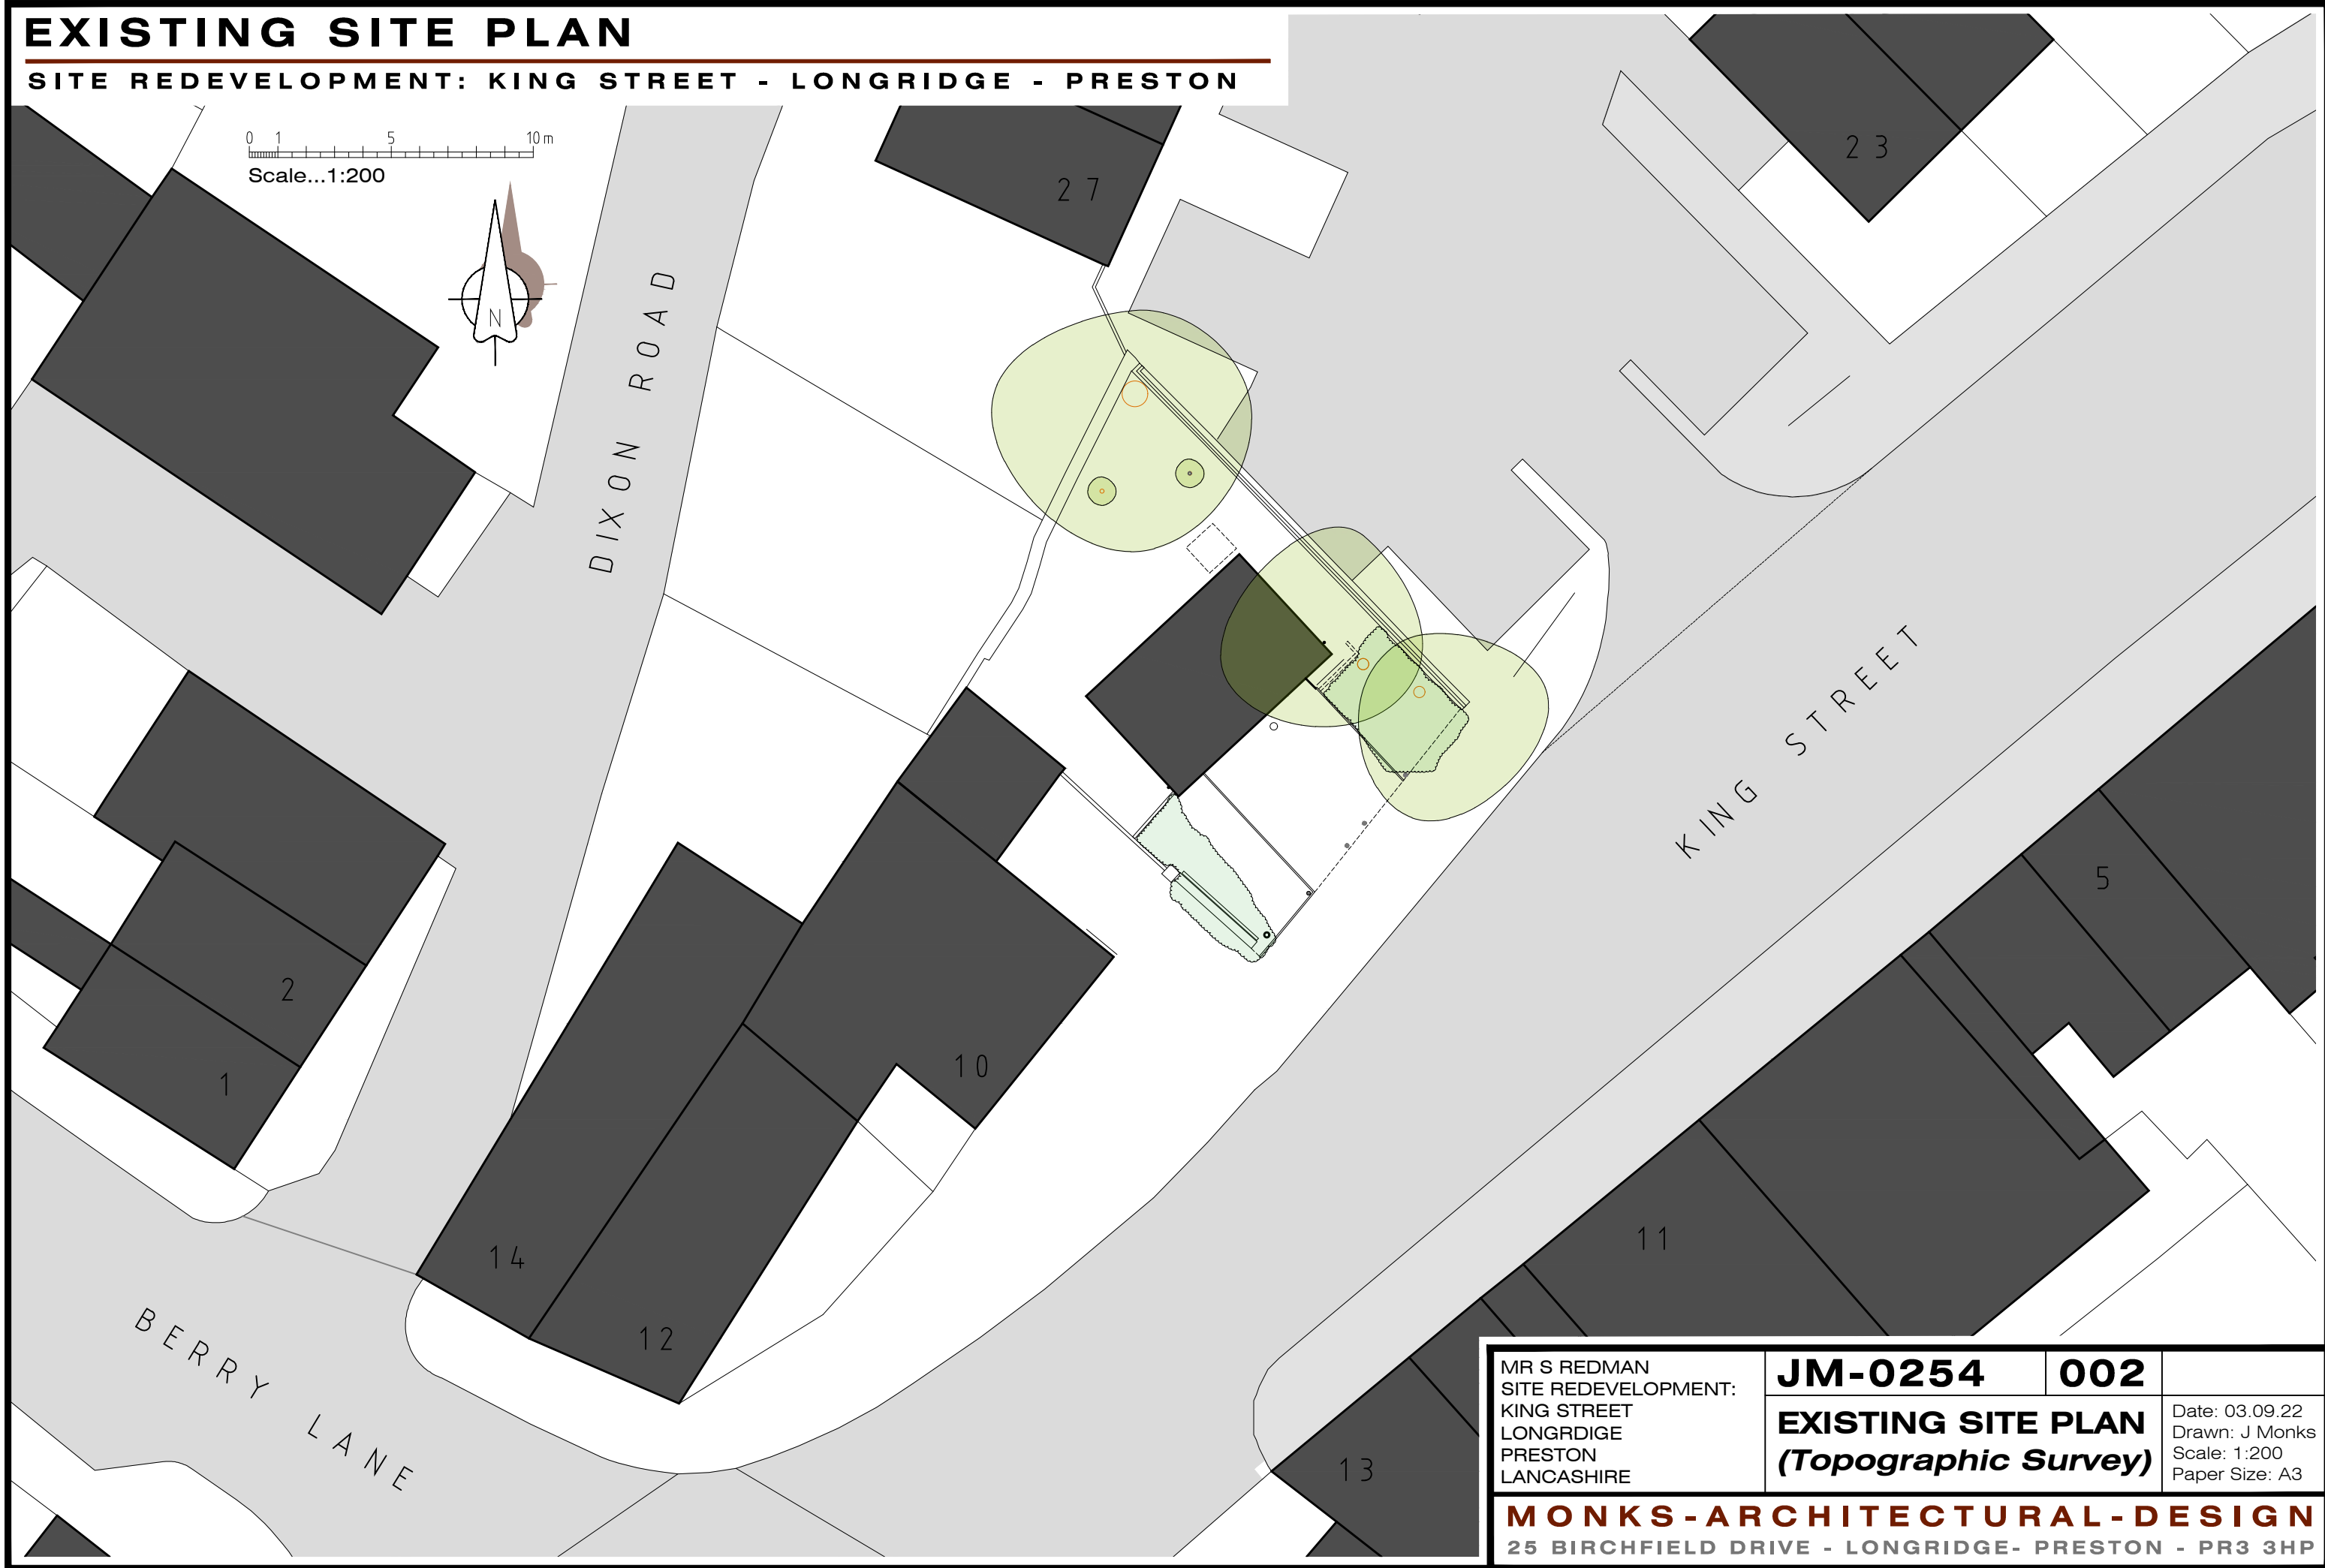
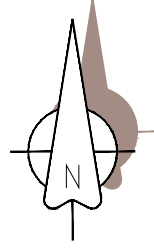


EXISTING SITE PLAN

SITE REDEVELOPMENT: KING STREET - LONGRIDGE - PRESTON

 

MR S REDMAN SITE REDEVELOPMENT: KING STREET LONGRIDGE PRESTON LANCASHIRE	JM-0254	002	Date: 03.09.22
	EXISTING SITE PLAN <i>(Topographic Survey)</i>		Drawn: J Monks Scale: 1:200 Paper Size: A3
MONKS-ARCHITECTURAL-DESIGN 25 BIRCHFIELD DRIVE - LONGRIDGE- PRESTON - PR3 3HP			