



South Elevation

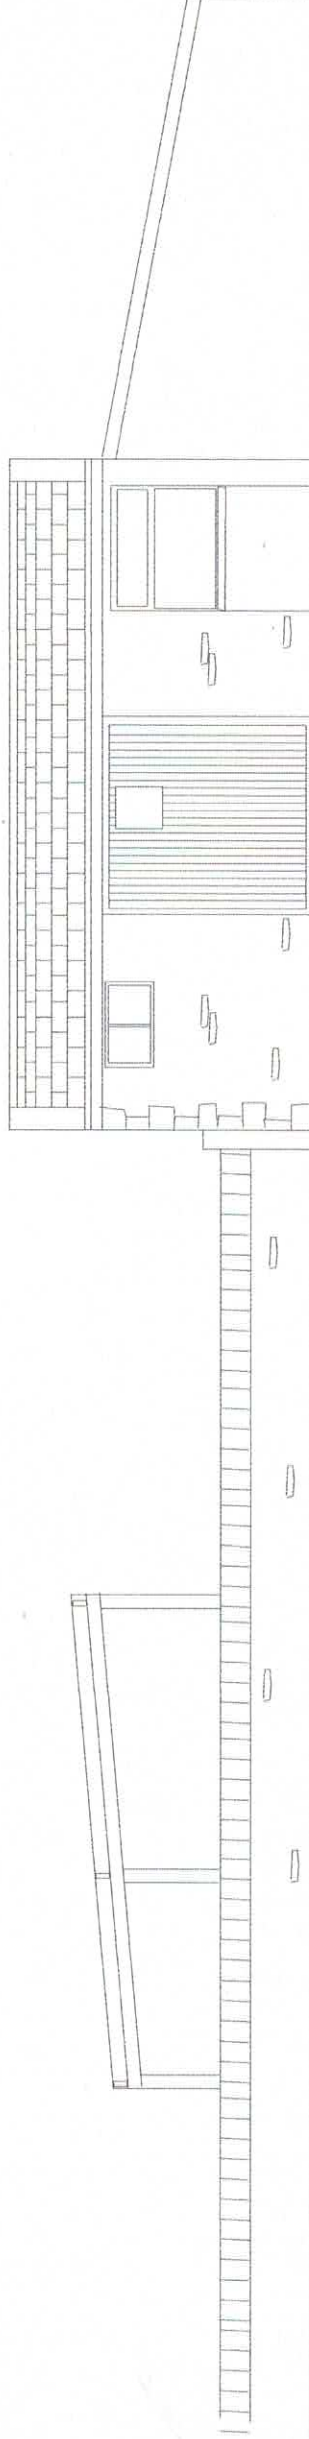


East Elevation

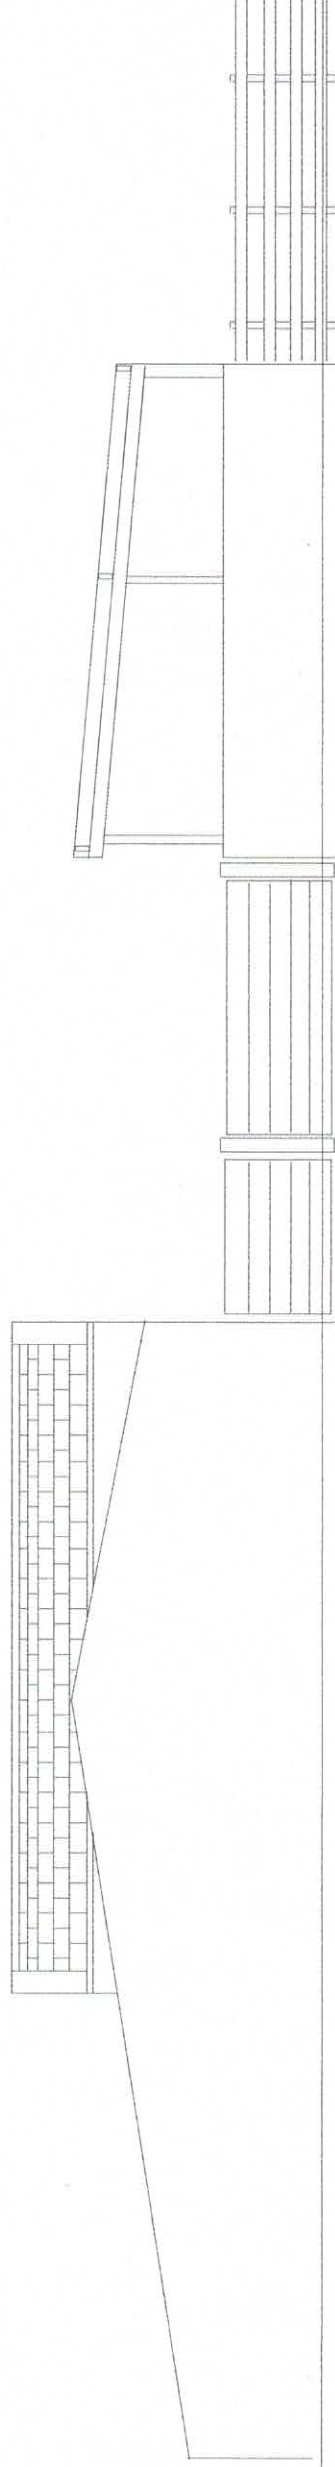


West Elevation


Existing Elevations
Scale 1:100 @ A3

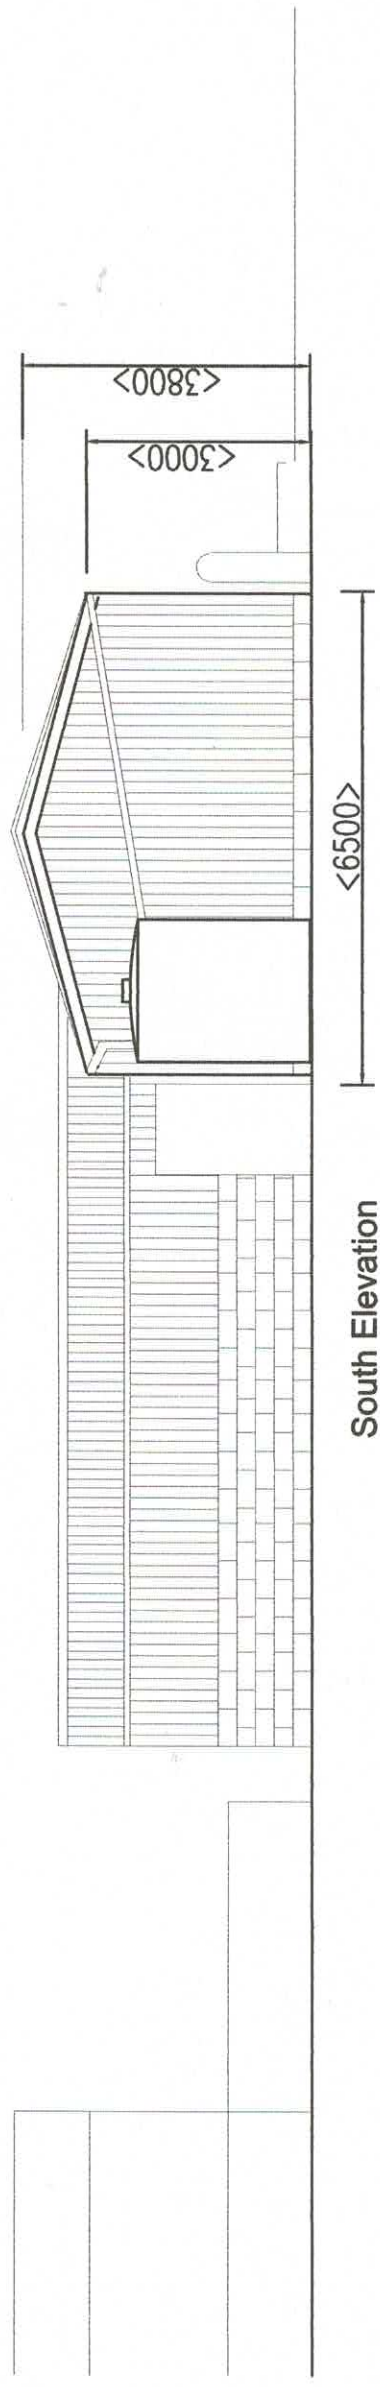

South Elevation

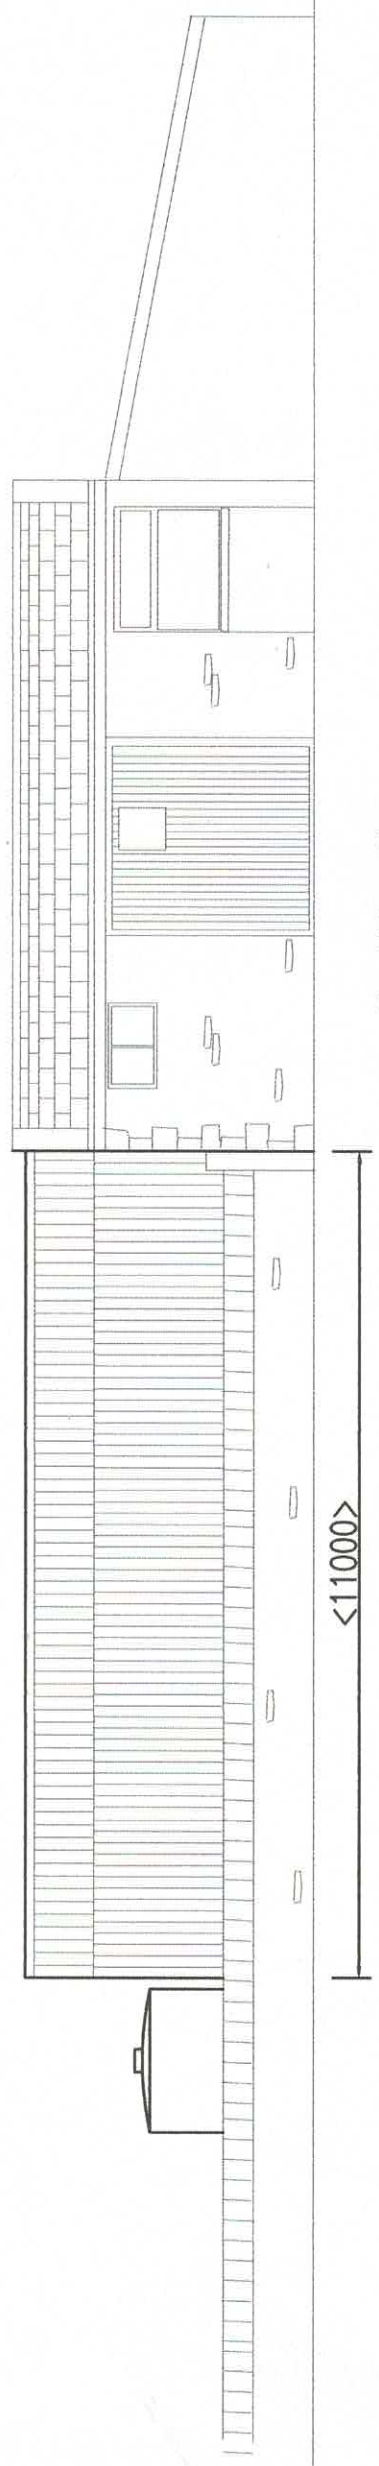

East Elevation

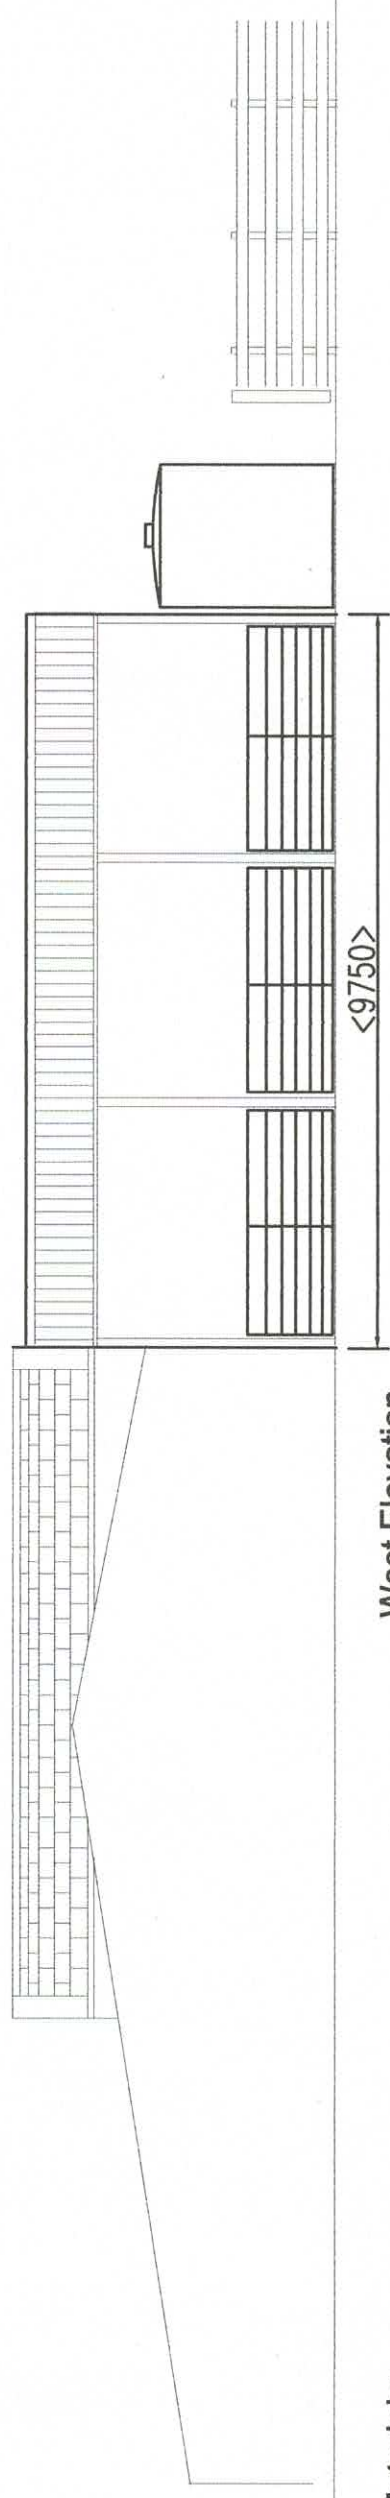

West Elevation

Materials:
 Walls - Yorkshire boarding over existing stone wall
 Roof - Eternit Farmscape Fibre cement (slate blue)
 Gates - Galvanised steel

Proposed Elevations
 Scale 1:100 @ A3