


NOTES

- All dimensions and levels are to be checked on site.
- Any discrepancies are to be reported to the Shaw & Jagger Architects Ltd before any work commences.
- This drawing shall not be scaled to ascertain any dimensions. Work to figured dimensions only.
- This drawing shall not be reproduced without express written permission from Shaw & Jagger Architects Ltd.
- Title overlay drawings and ownership boundaries are produced using all reasonable endeavors. Shaw & Jagger Architects Ltd cannot be responsible for the accuracy or scale discrepancy of base plans supplied to them.

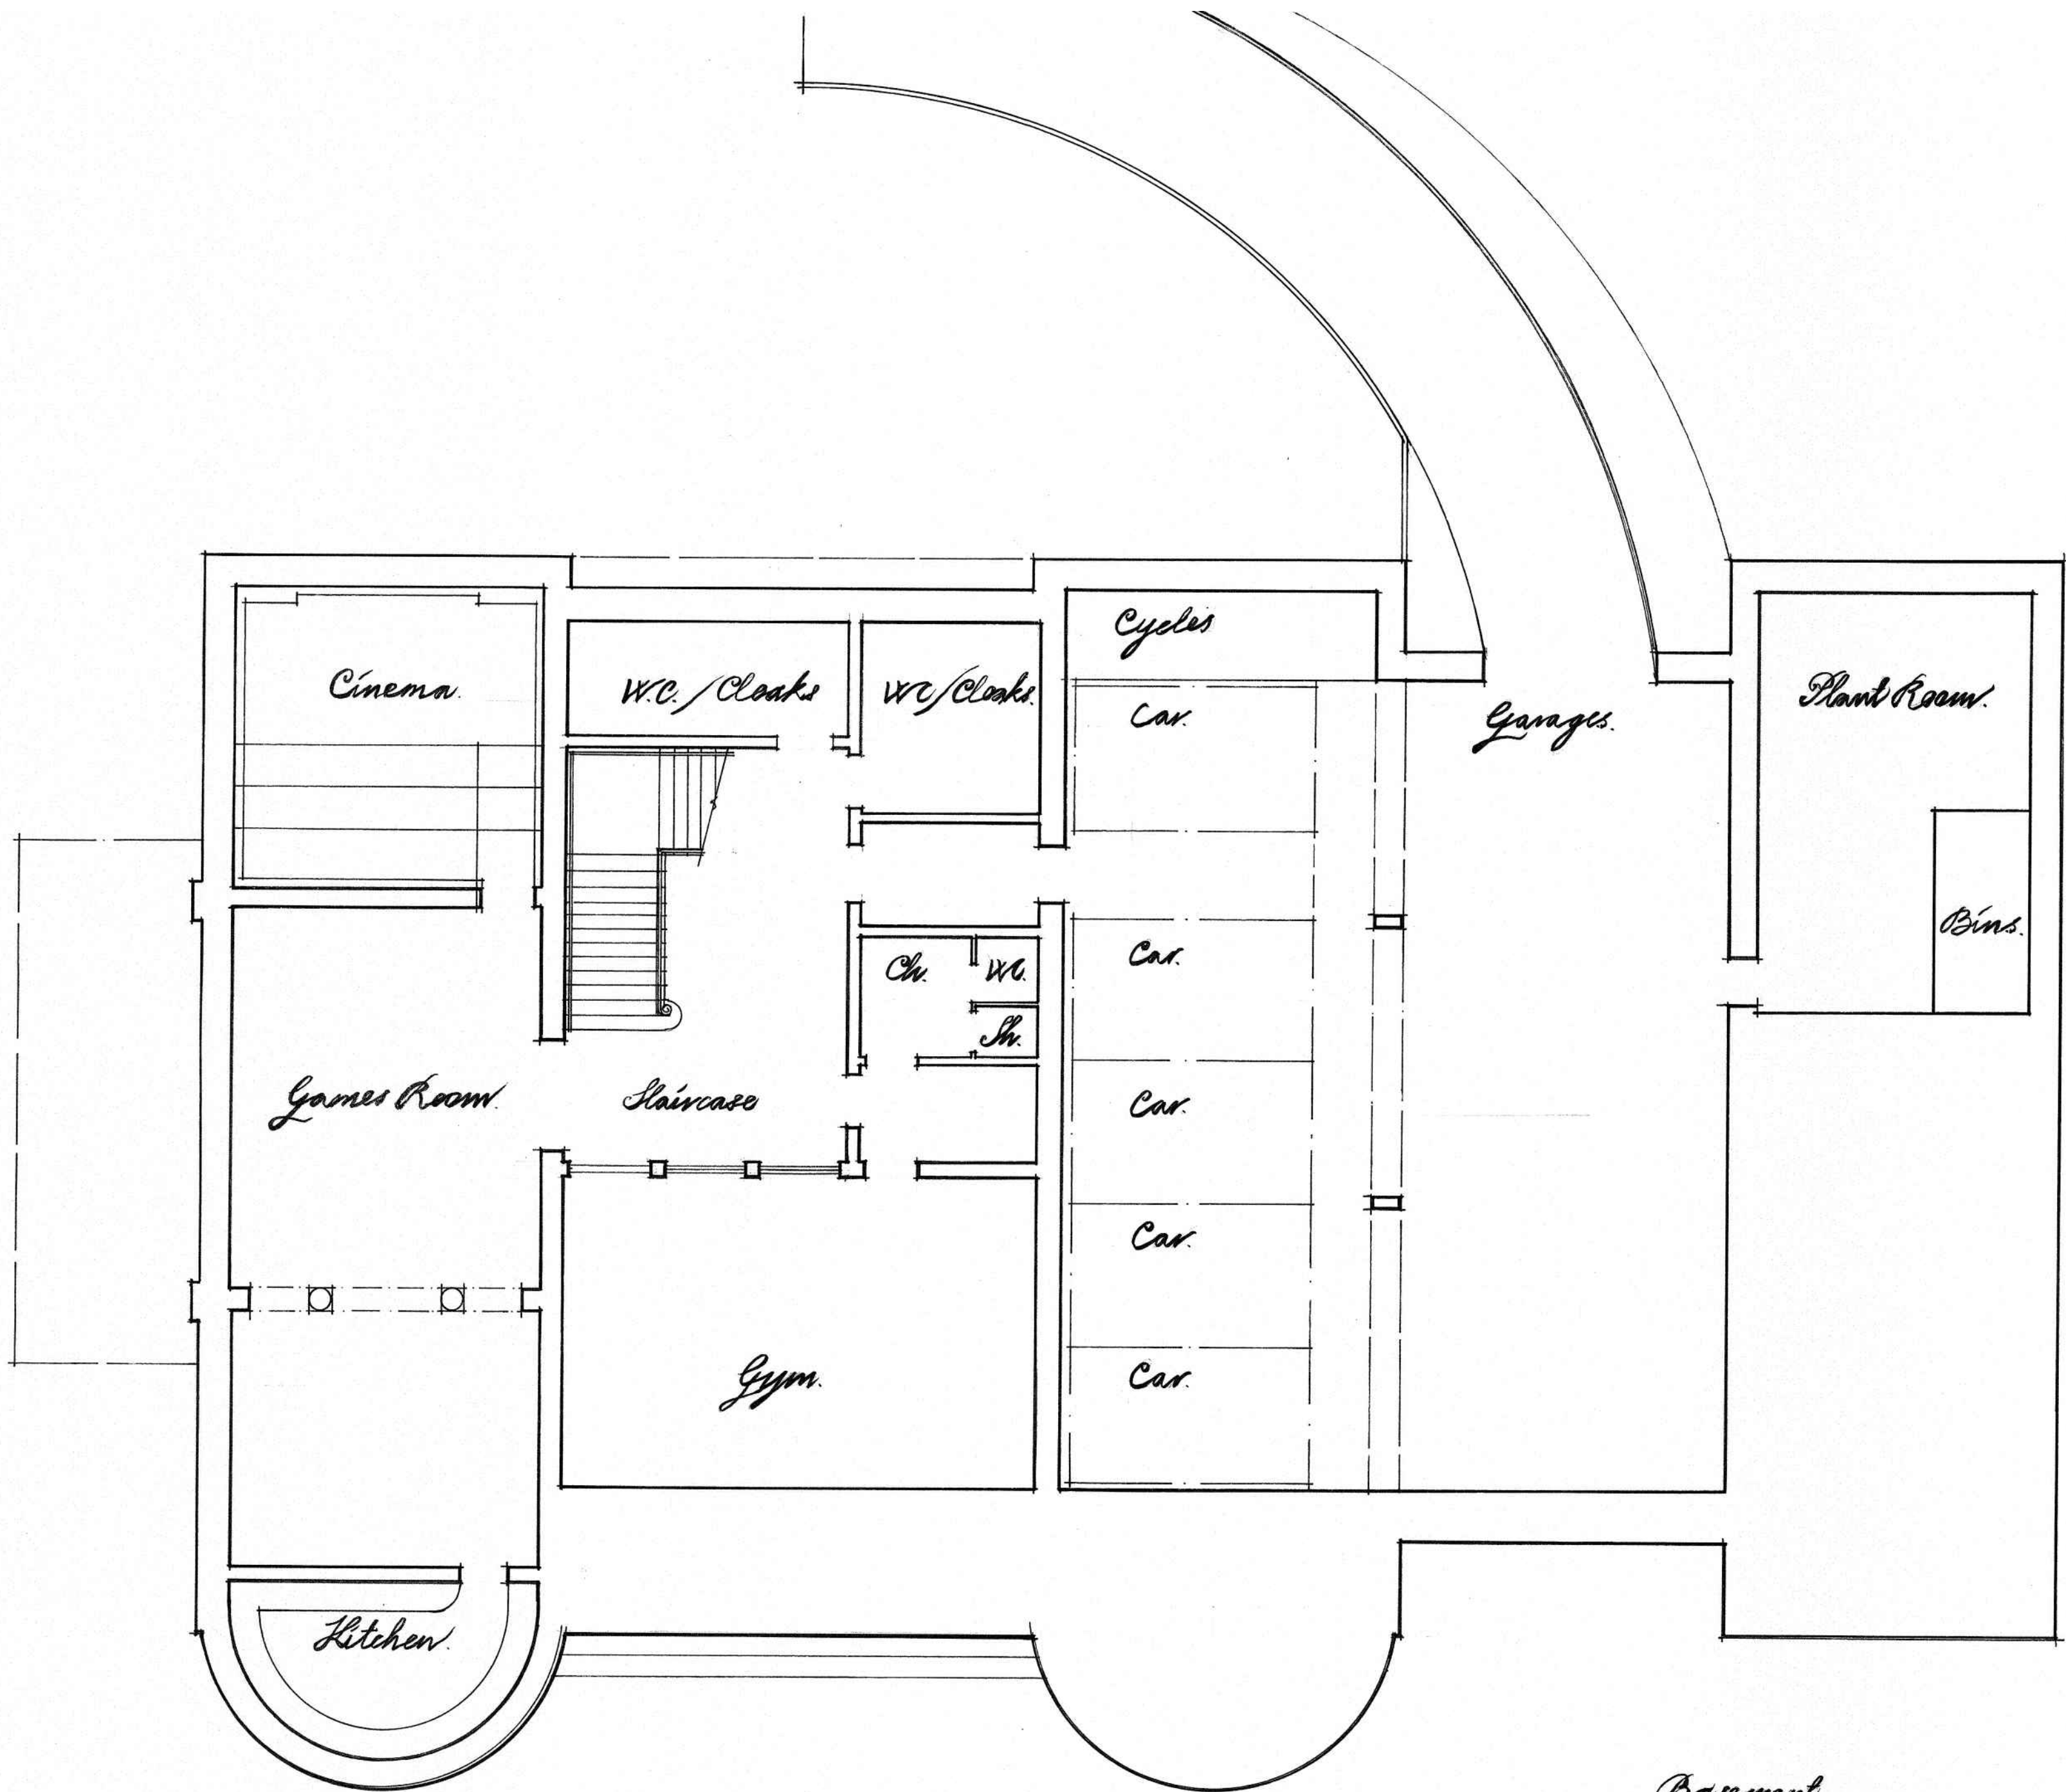

0 1 2 3 4 5 10 meters

Basement

WOODFOLD VILLA

drawing stage	PLANNING
drawing status	FOR APPROVAL
client	PRIVATE CLIENT

project	PRIVATE DWELLING at LAND ADJACENT TO WOODFOLD PARK, nr BLACKBURN
---------	--

drawing title	PROPOSED FLOOR PLAN BASEMENT
---------------	---------------------------------

date	OCT '22	drawn	MMG
scale	1:100 @ A1	checked	FS

**SHAW &
JAGGER**
ARCHITECTS

1 Cardale Park
Harrogate
North Yorkshire
HG3 1RY
Tel: 01423 532950
info@shawandjagger.com
www.shawandjagger.com

Job No	DWG No	Rev
--------	--------	-----

383/01 (02) 100 #