



NOTES


- All dimensions and levels are to be checked on site.
- Any discrepancies are to be reported to the Shaw & Jagger Architects Ltd before any work commences.
- This drawing shall not be scaled to ascertain any dimensions. Work to figured dimensions only.
- This drawing shall not be reproduced without express written permission from Shaw & Jagger Architects Ltd.
- Title overlay drawings and ownership boundaries are produced using all reasonable endeavours. Shaw & Jagger Architects Ltd cannot be responsible for the accuracy or scale discrepancy of base plans supplied to them.

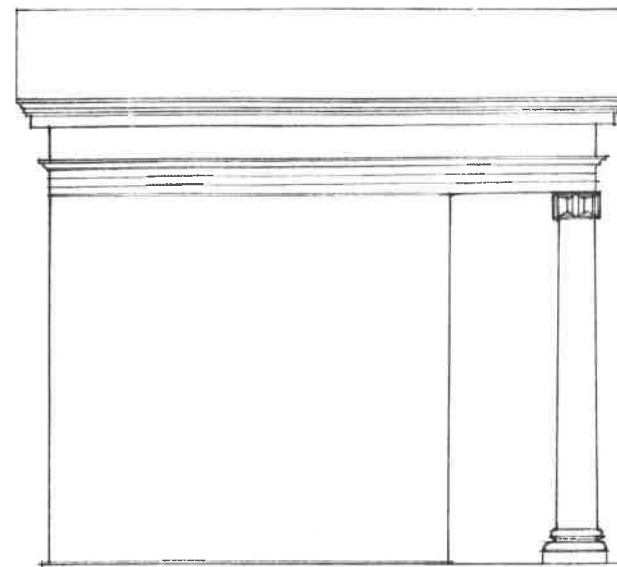


North Elevation.

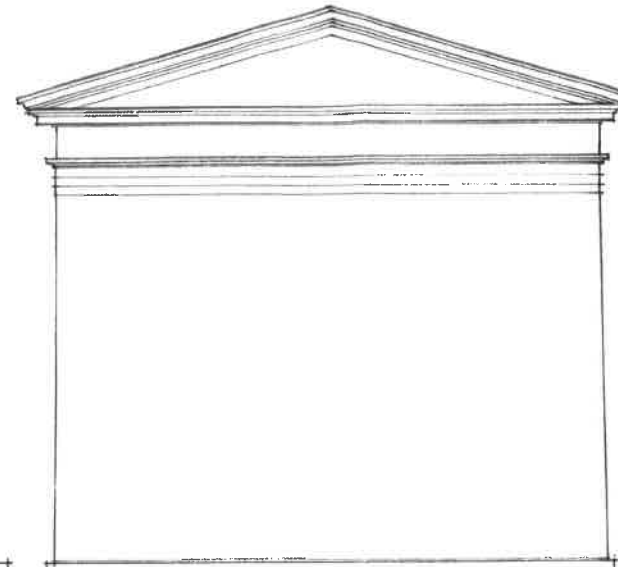


East Elevation.

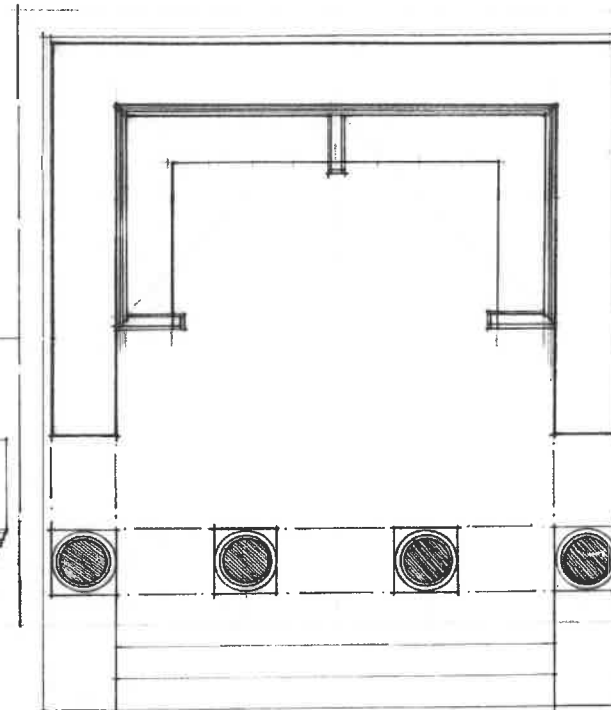

Temple plan.

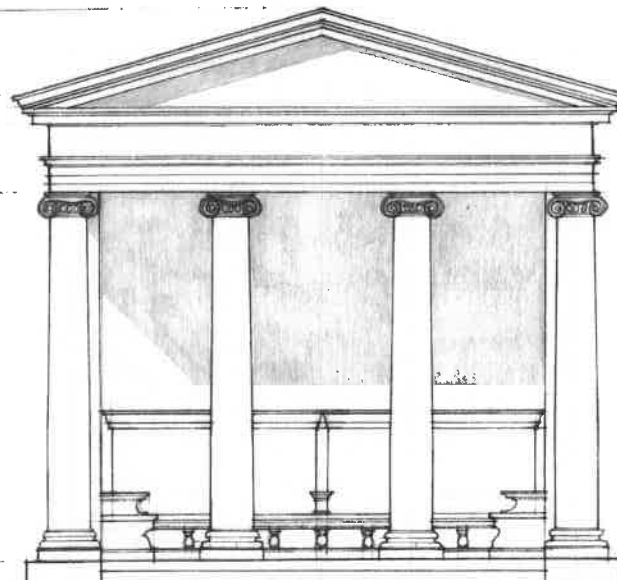

West Elevation

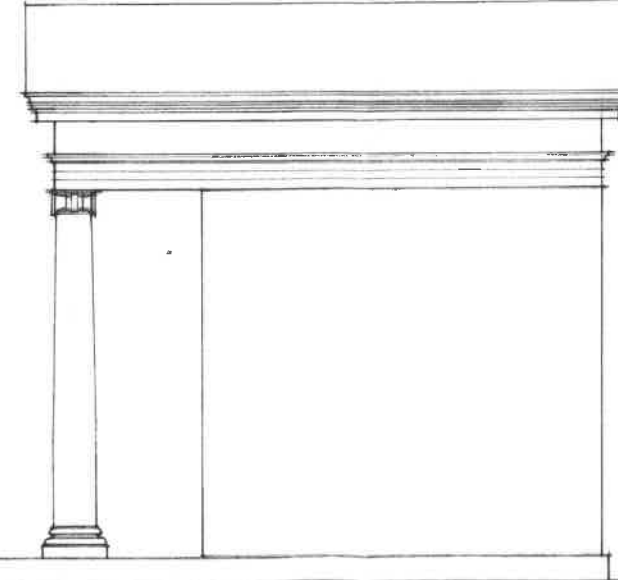

South Elevation

Woodfold Lake Temple

drawing stage PLANNING
drawing status FOR APPROVAL
client PRIVATE CLIENT

project PRIVATE DWELLING
at LAND ADJACENT TO
WOODFOLD PARK, nr BLACKBURN

drawing title PROPOSED GARDEN STRUCTURES

date NOV '22 drawn MMG
scale 1:50 @ A2 checked FS

**SHAW &
JAGGER**
ARCHITECTS

1 Cardale Park
Harrogate
North Yorkshire
HG3 1RY
Tel: 01423 532950
info@shawandjagger.com
www.shawandjagger.com

Job No DWG No Rev
383/01 (02) 500 #