




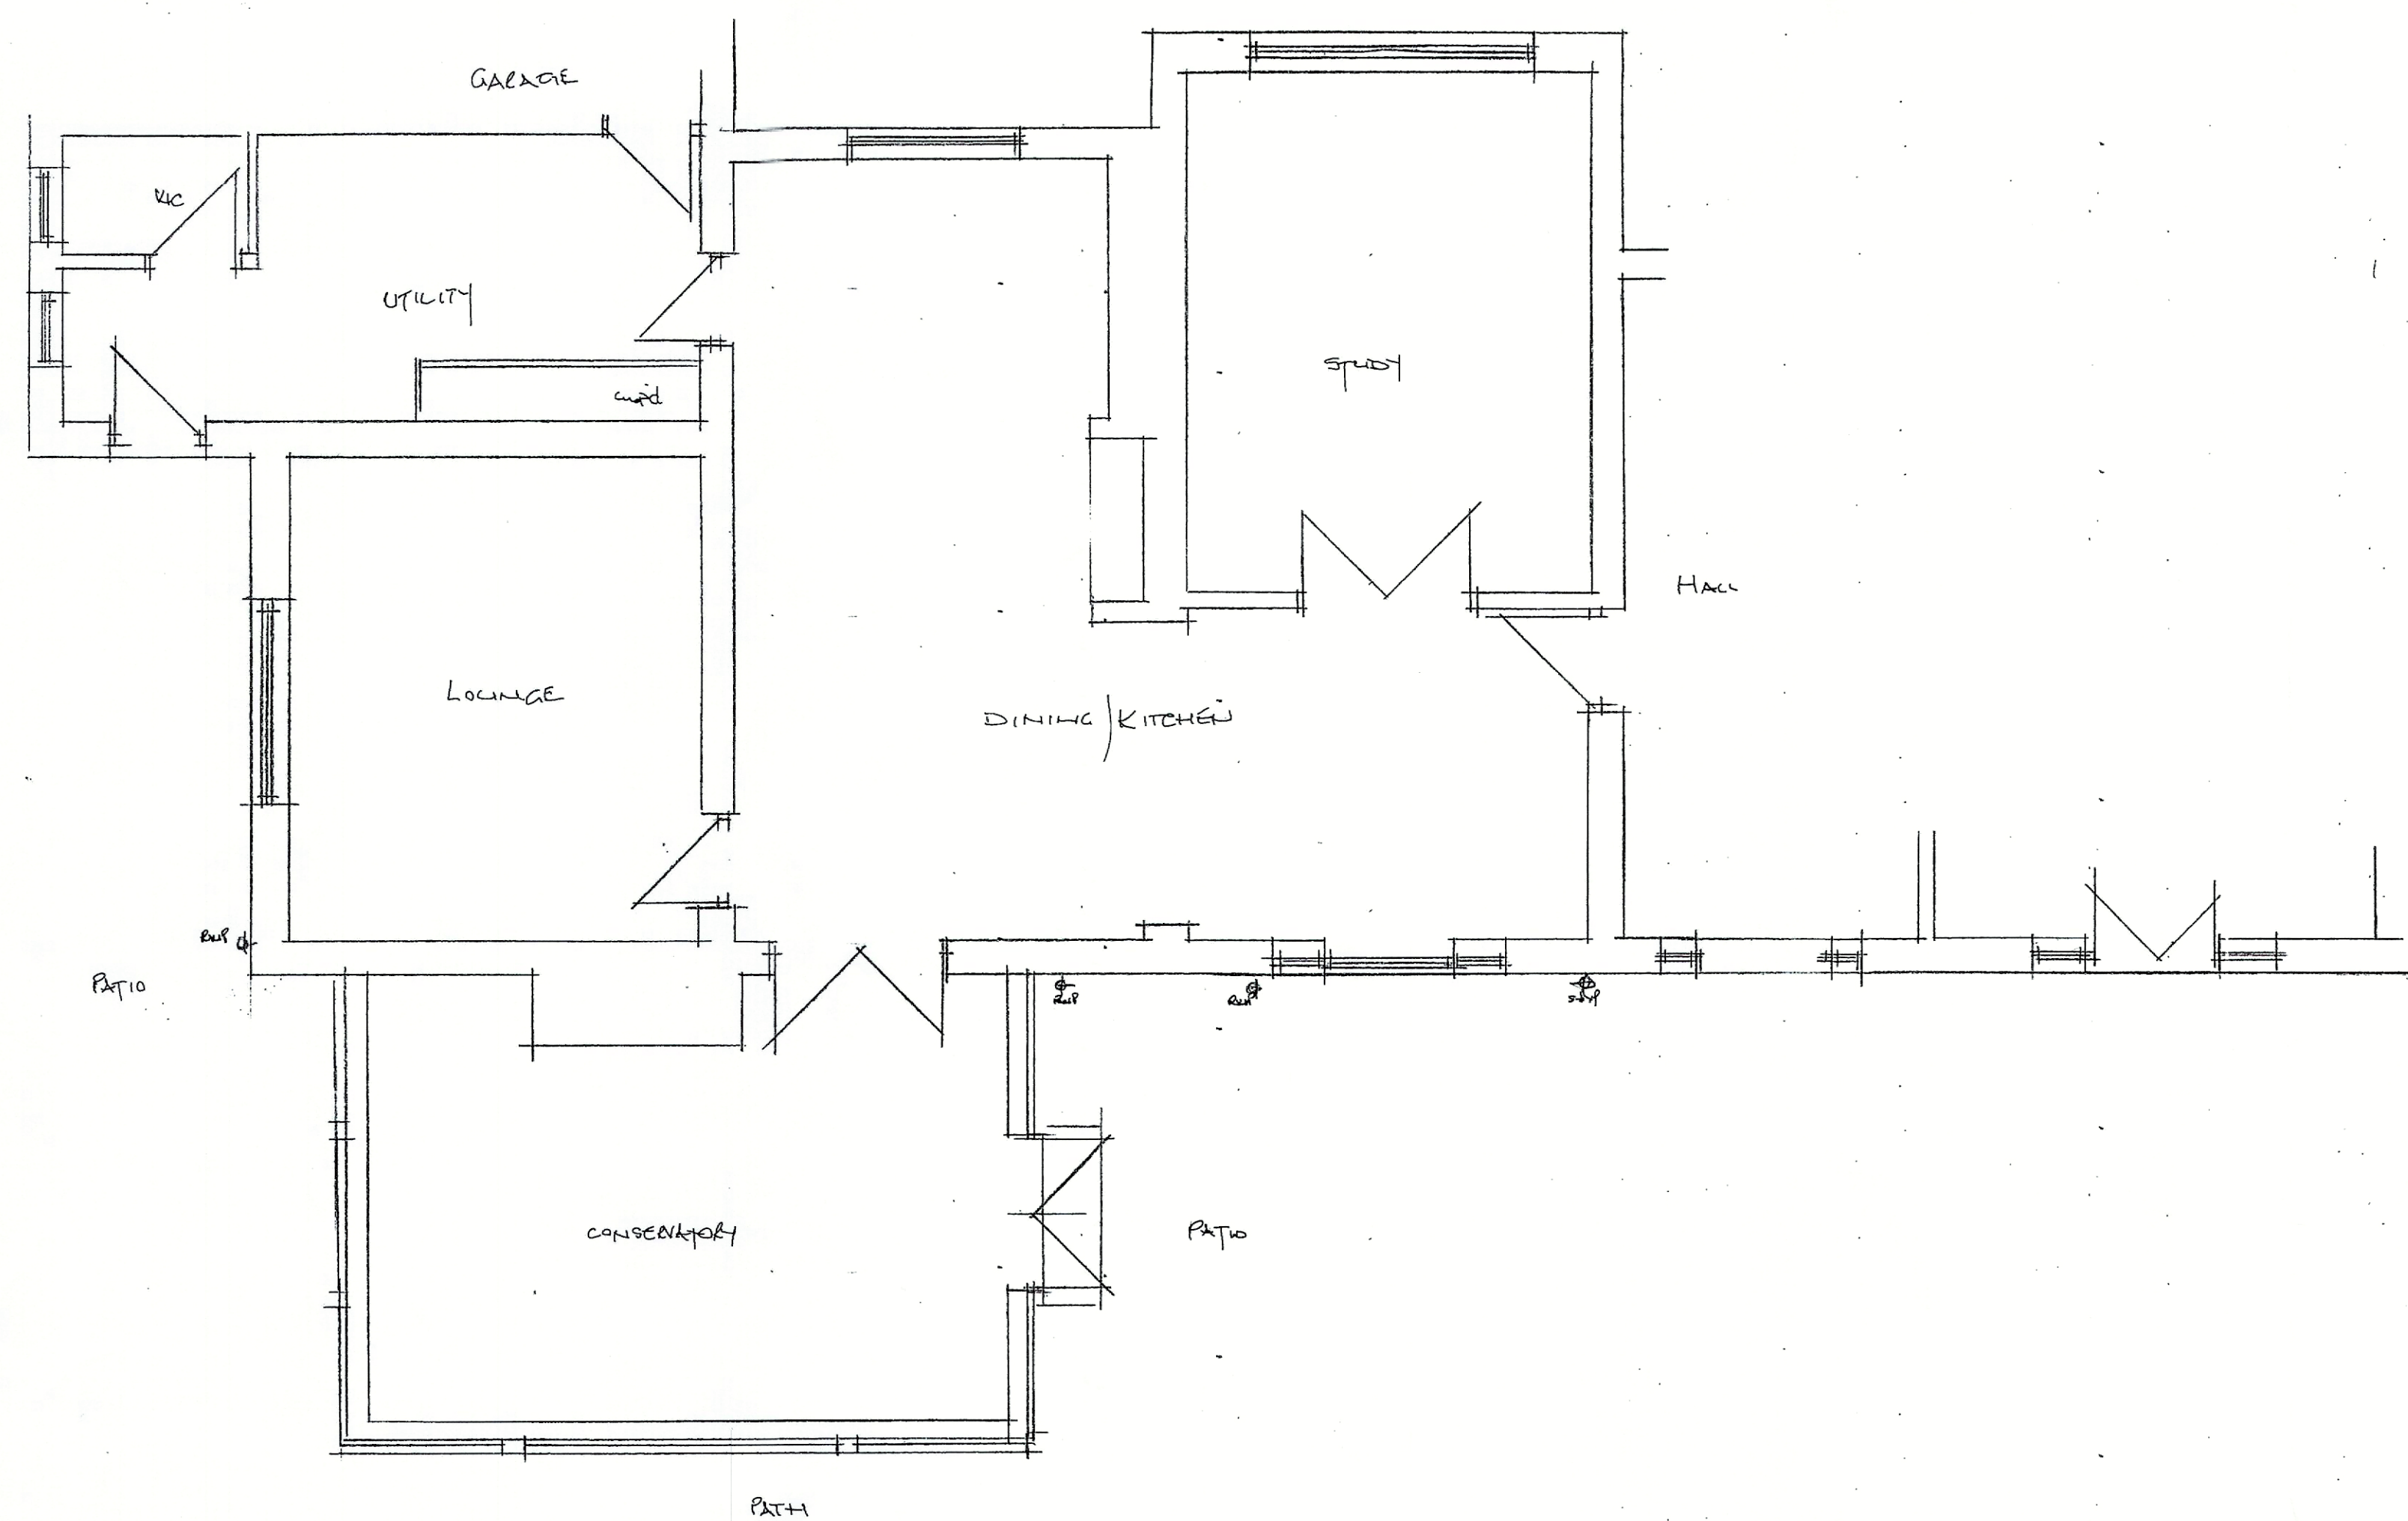


GROUND FLOOR

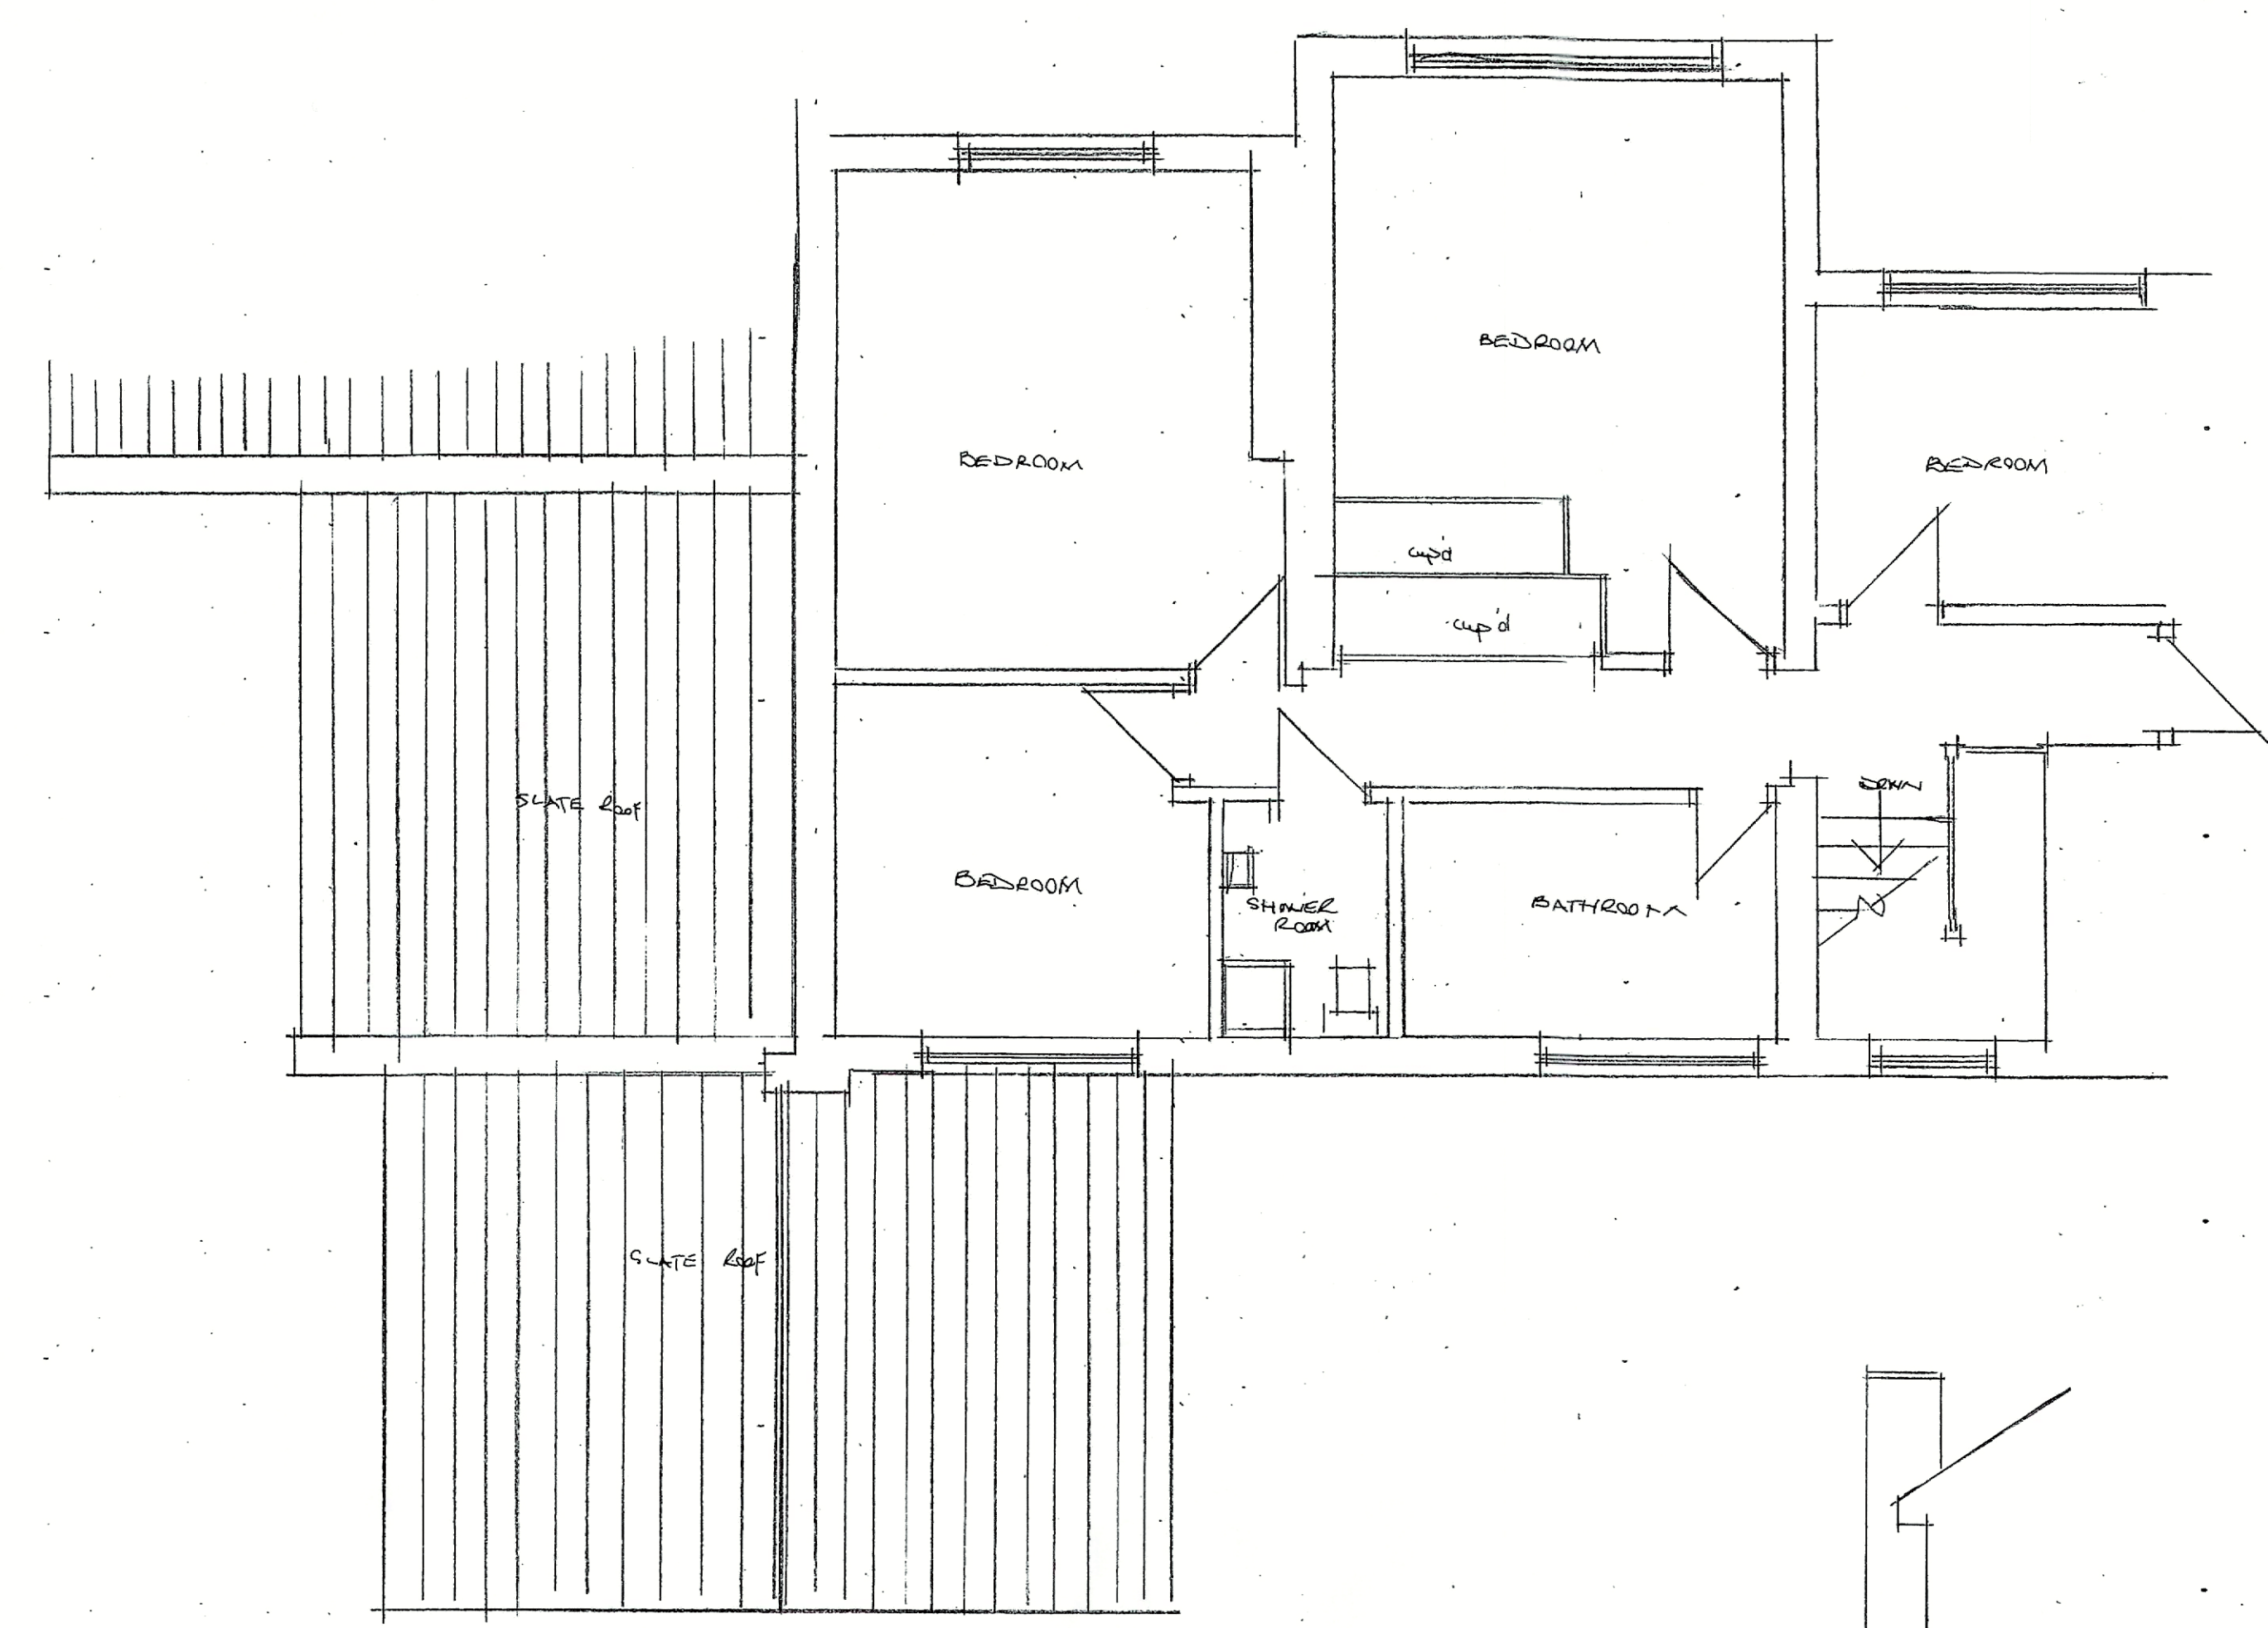

FIRST FLOOR

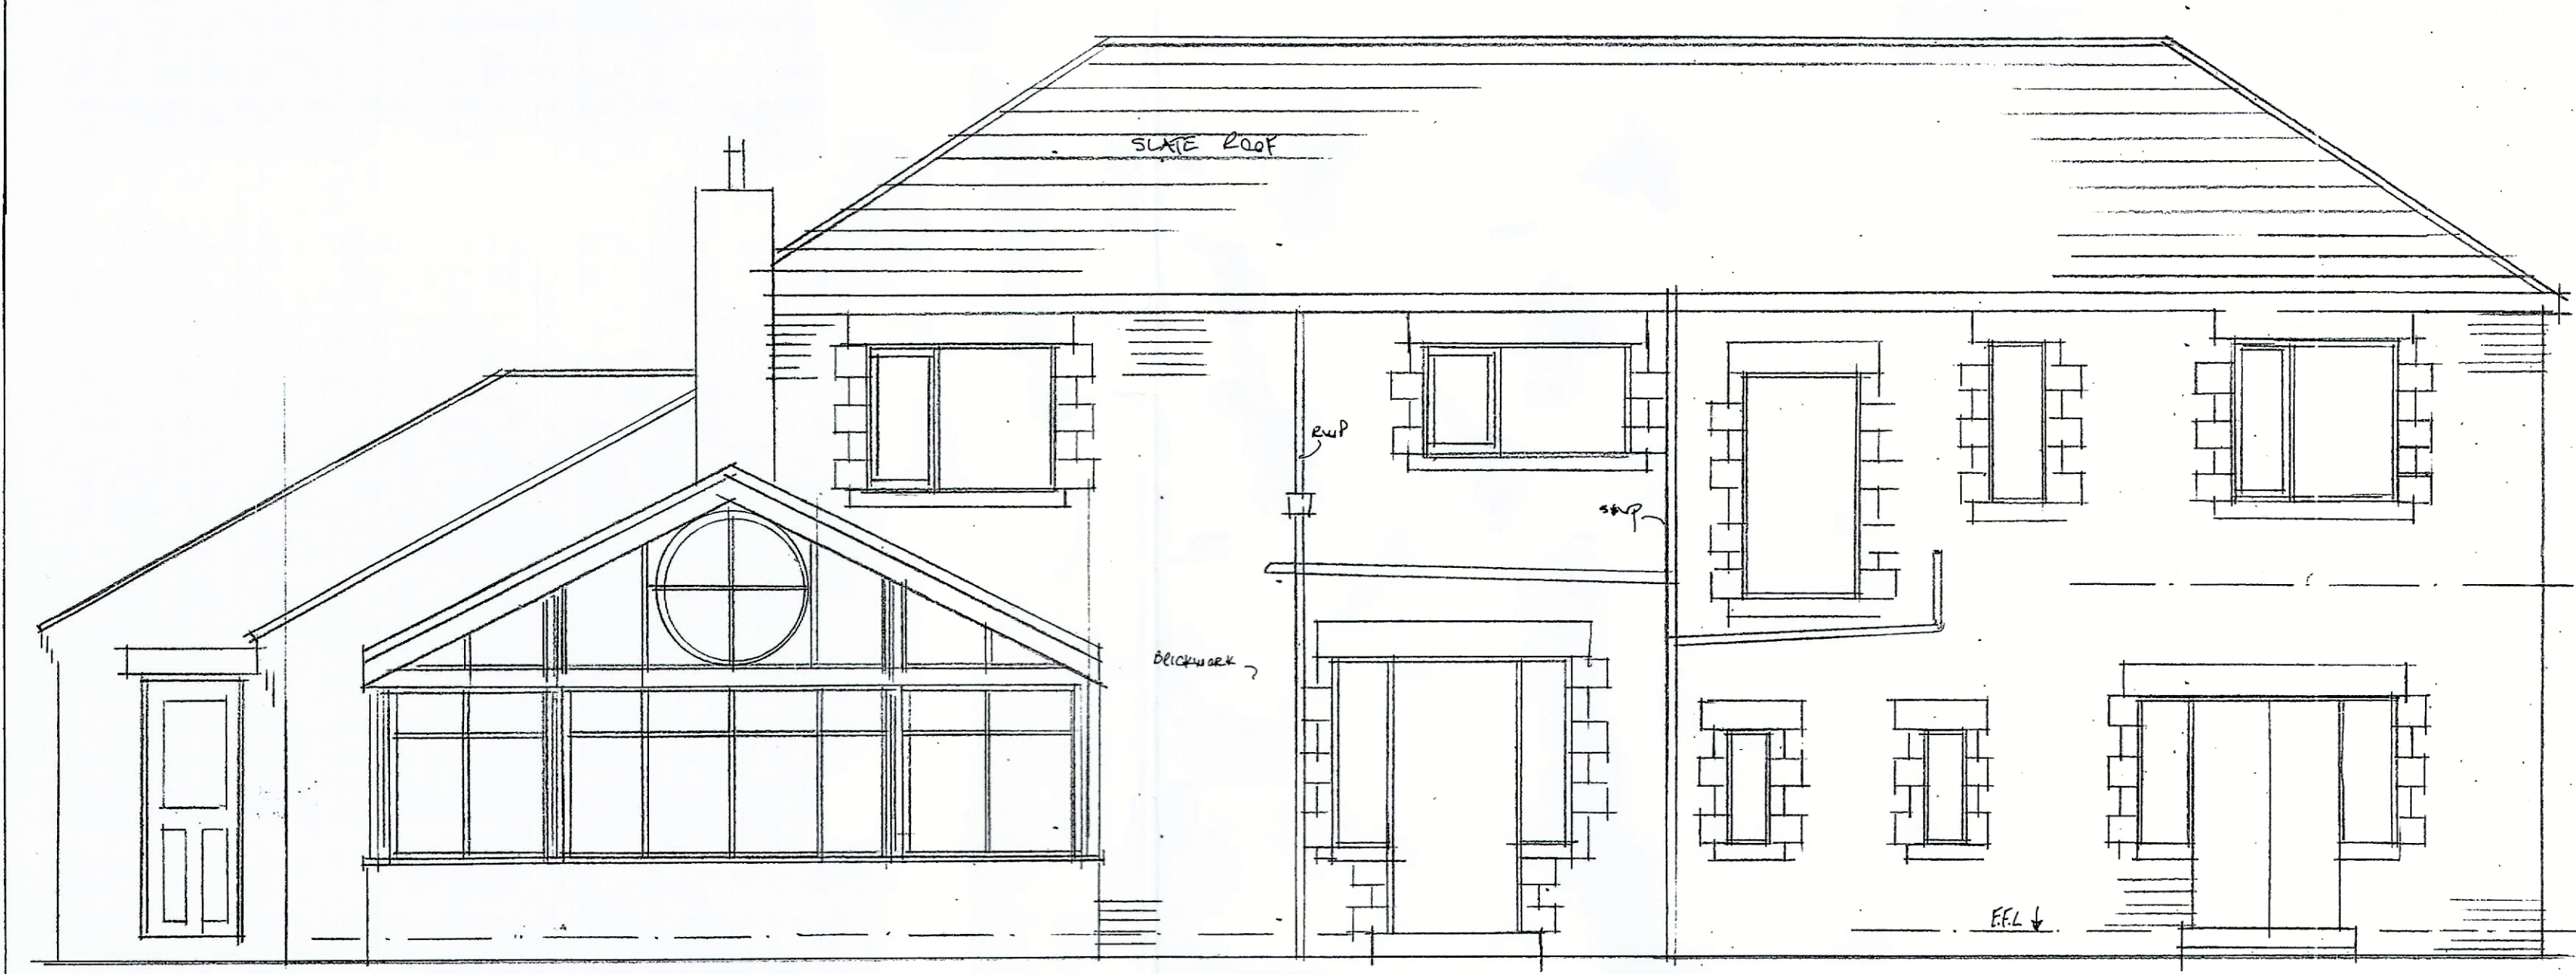

REAR ELEVATION

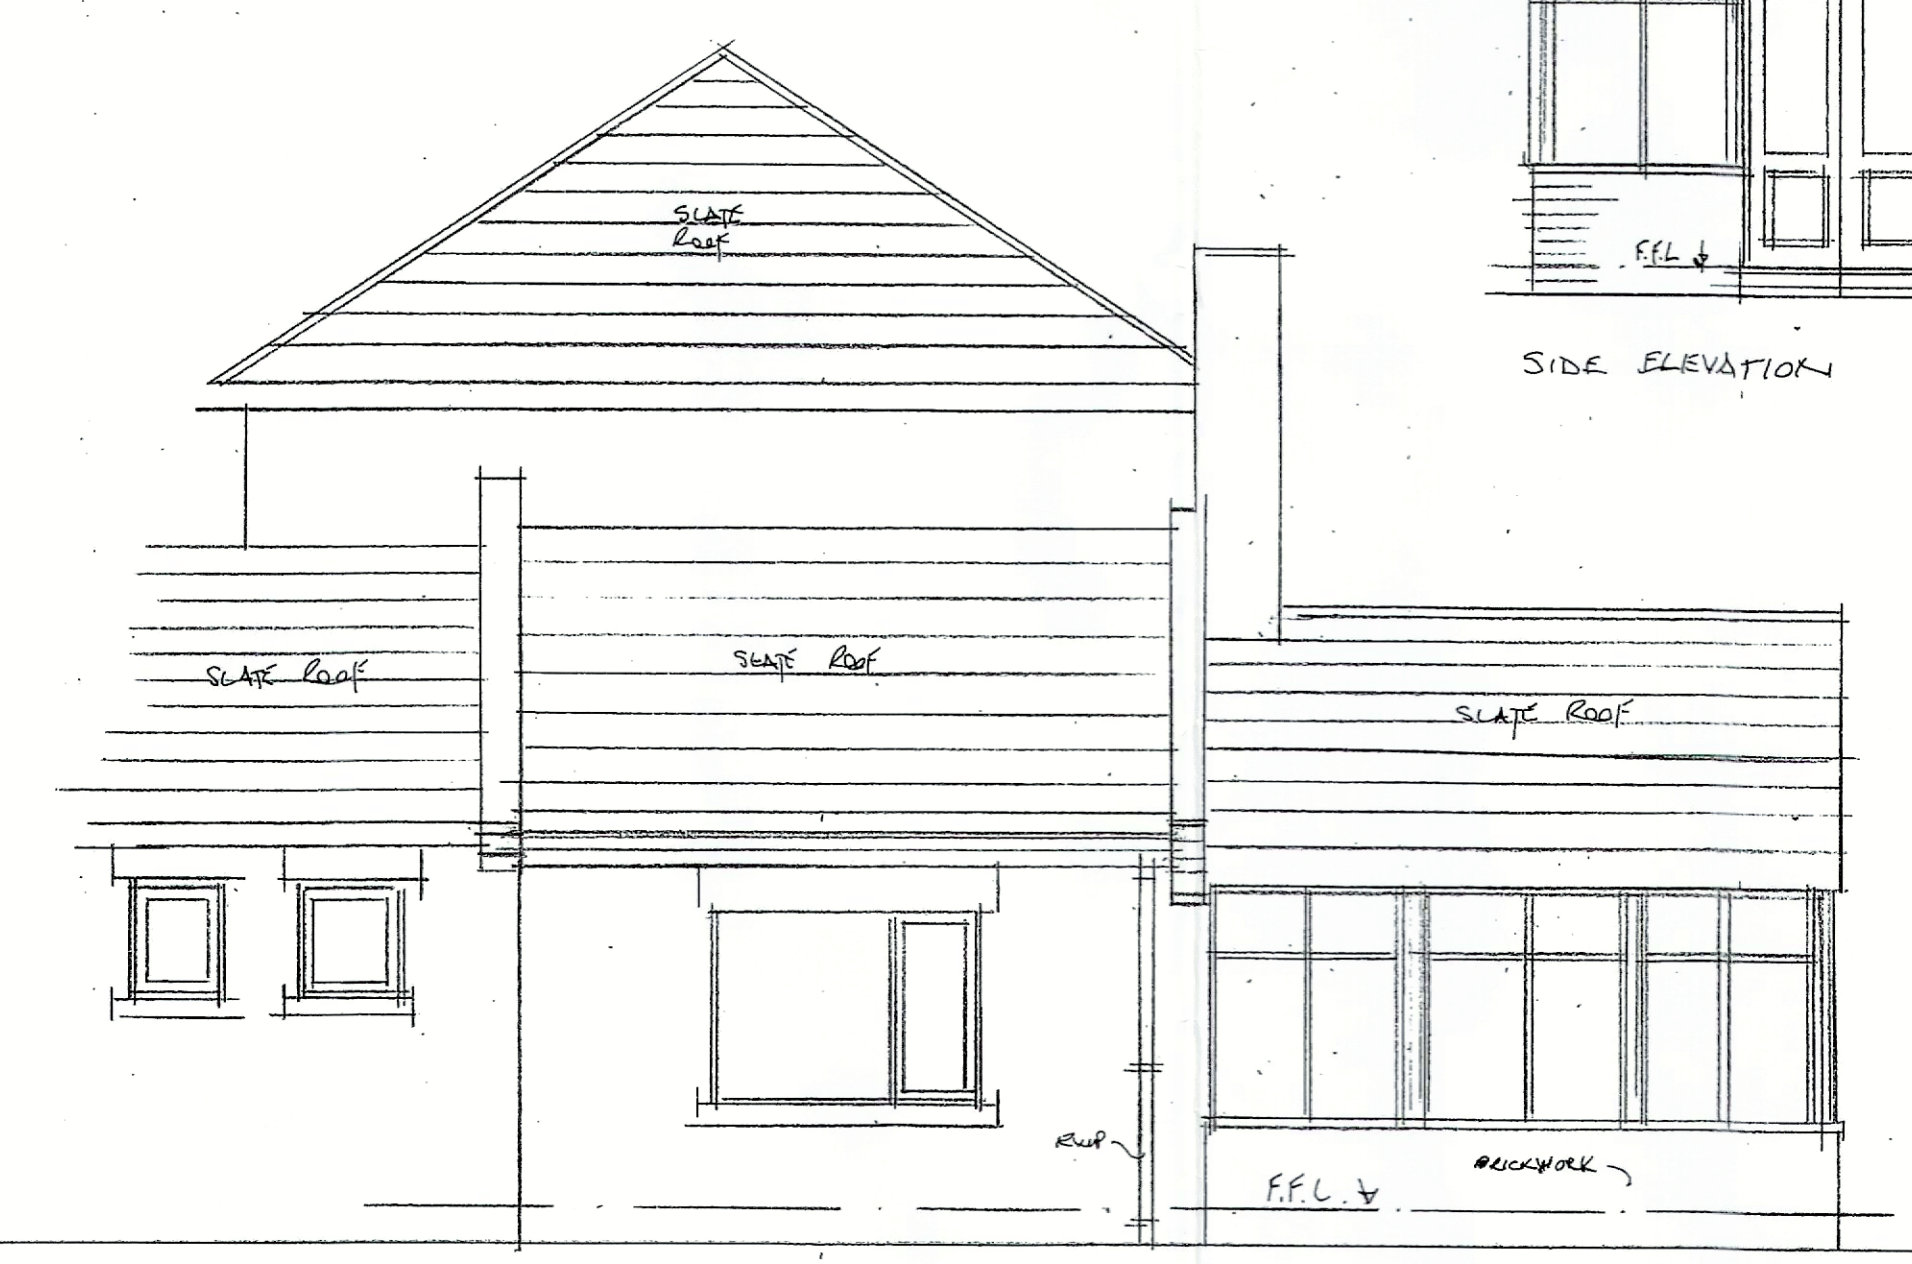

SIDE ELEVATION



SIDE ELEVATION

existing layout and elevations
 1 Ribblesdale Avenue
 Wiltshire
 BB1 9LY
 scale 1:50 dwg 01