




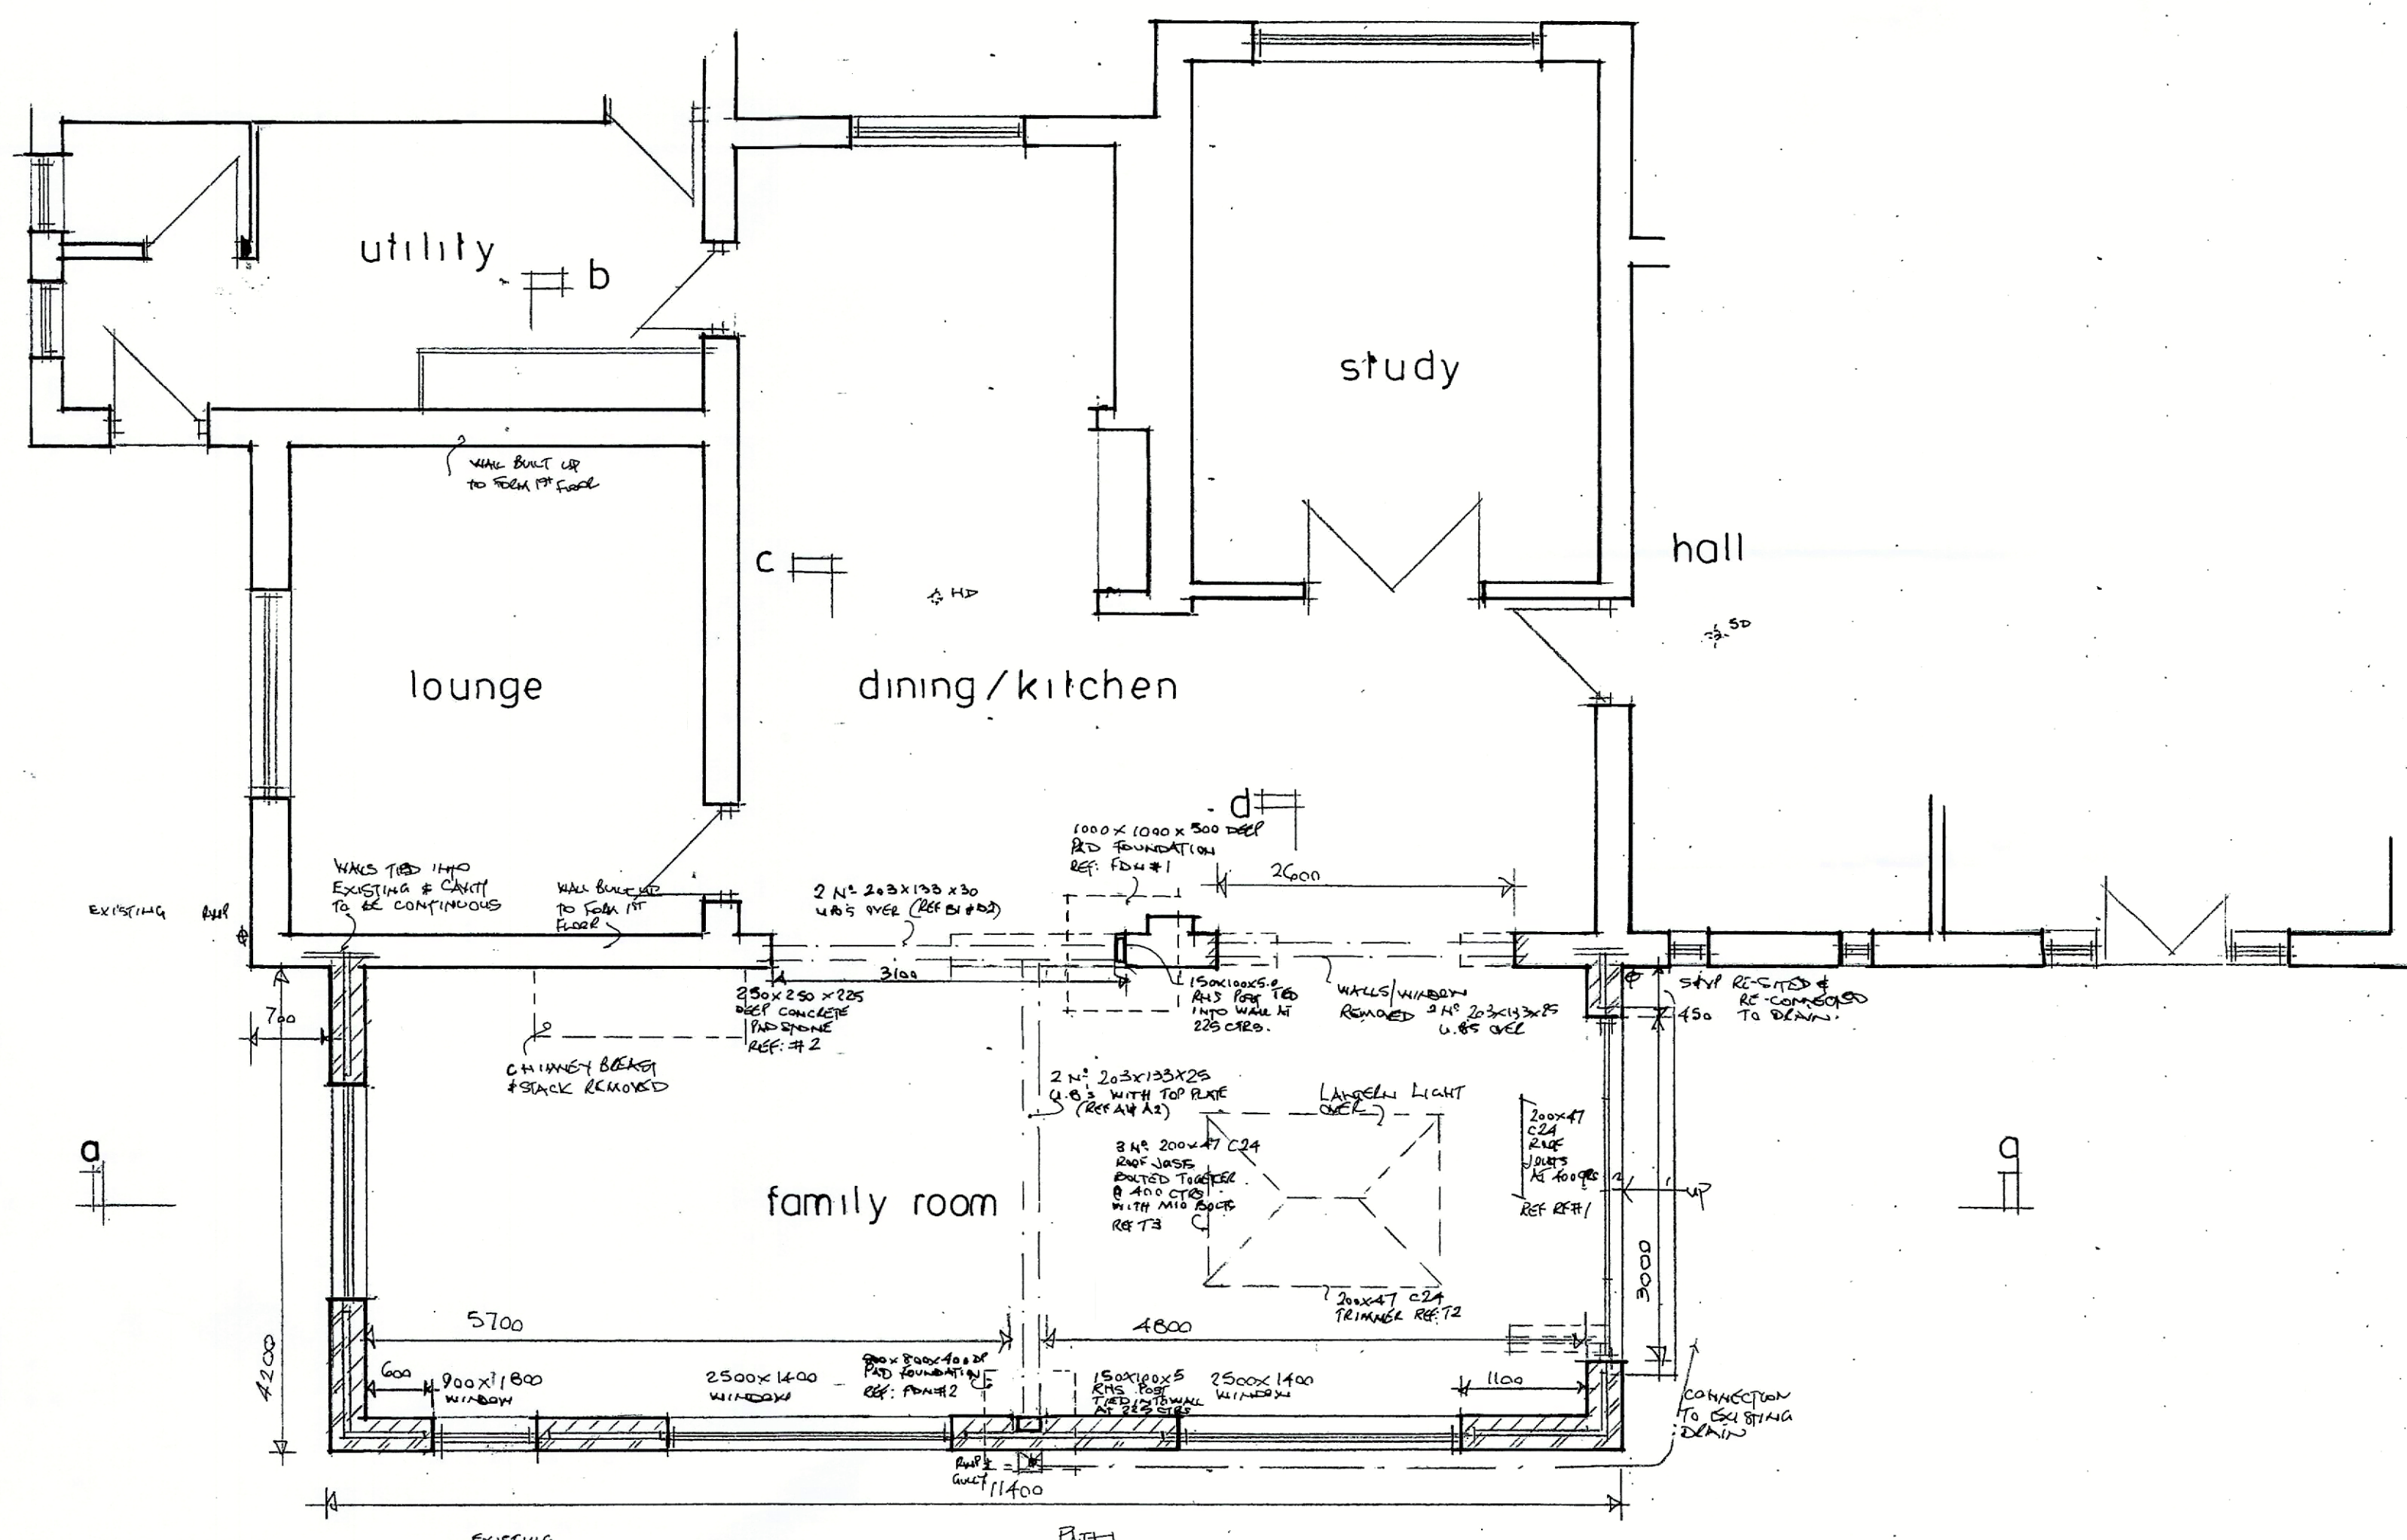


ground floor

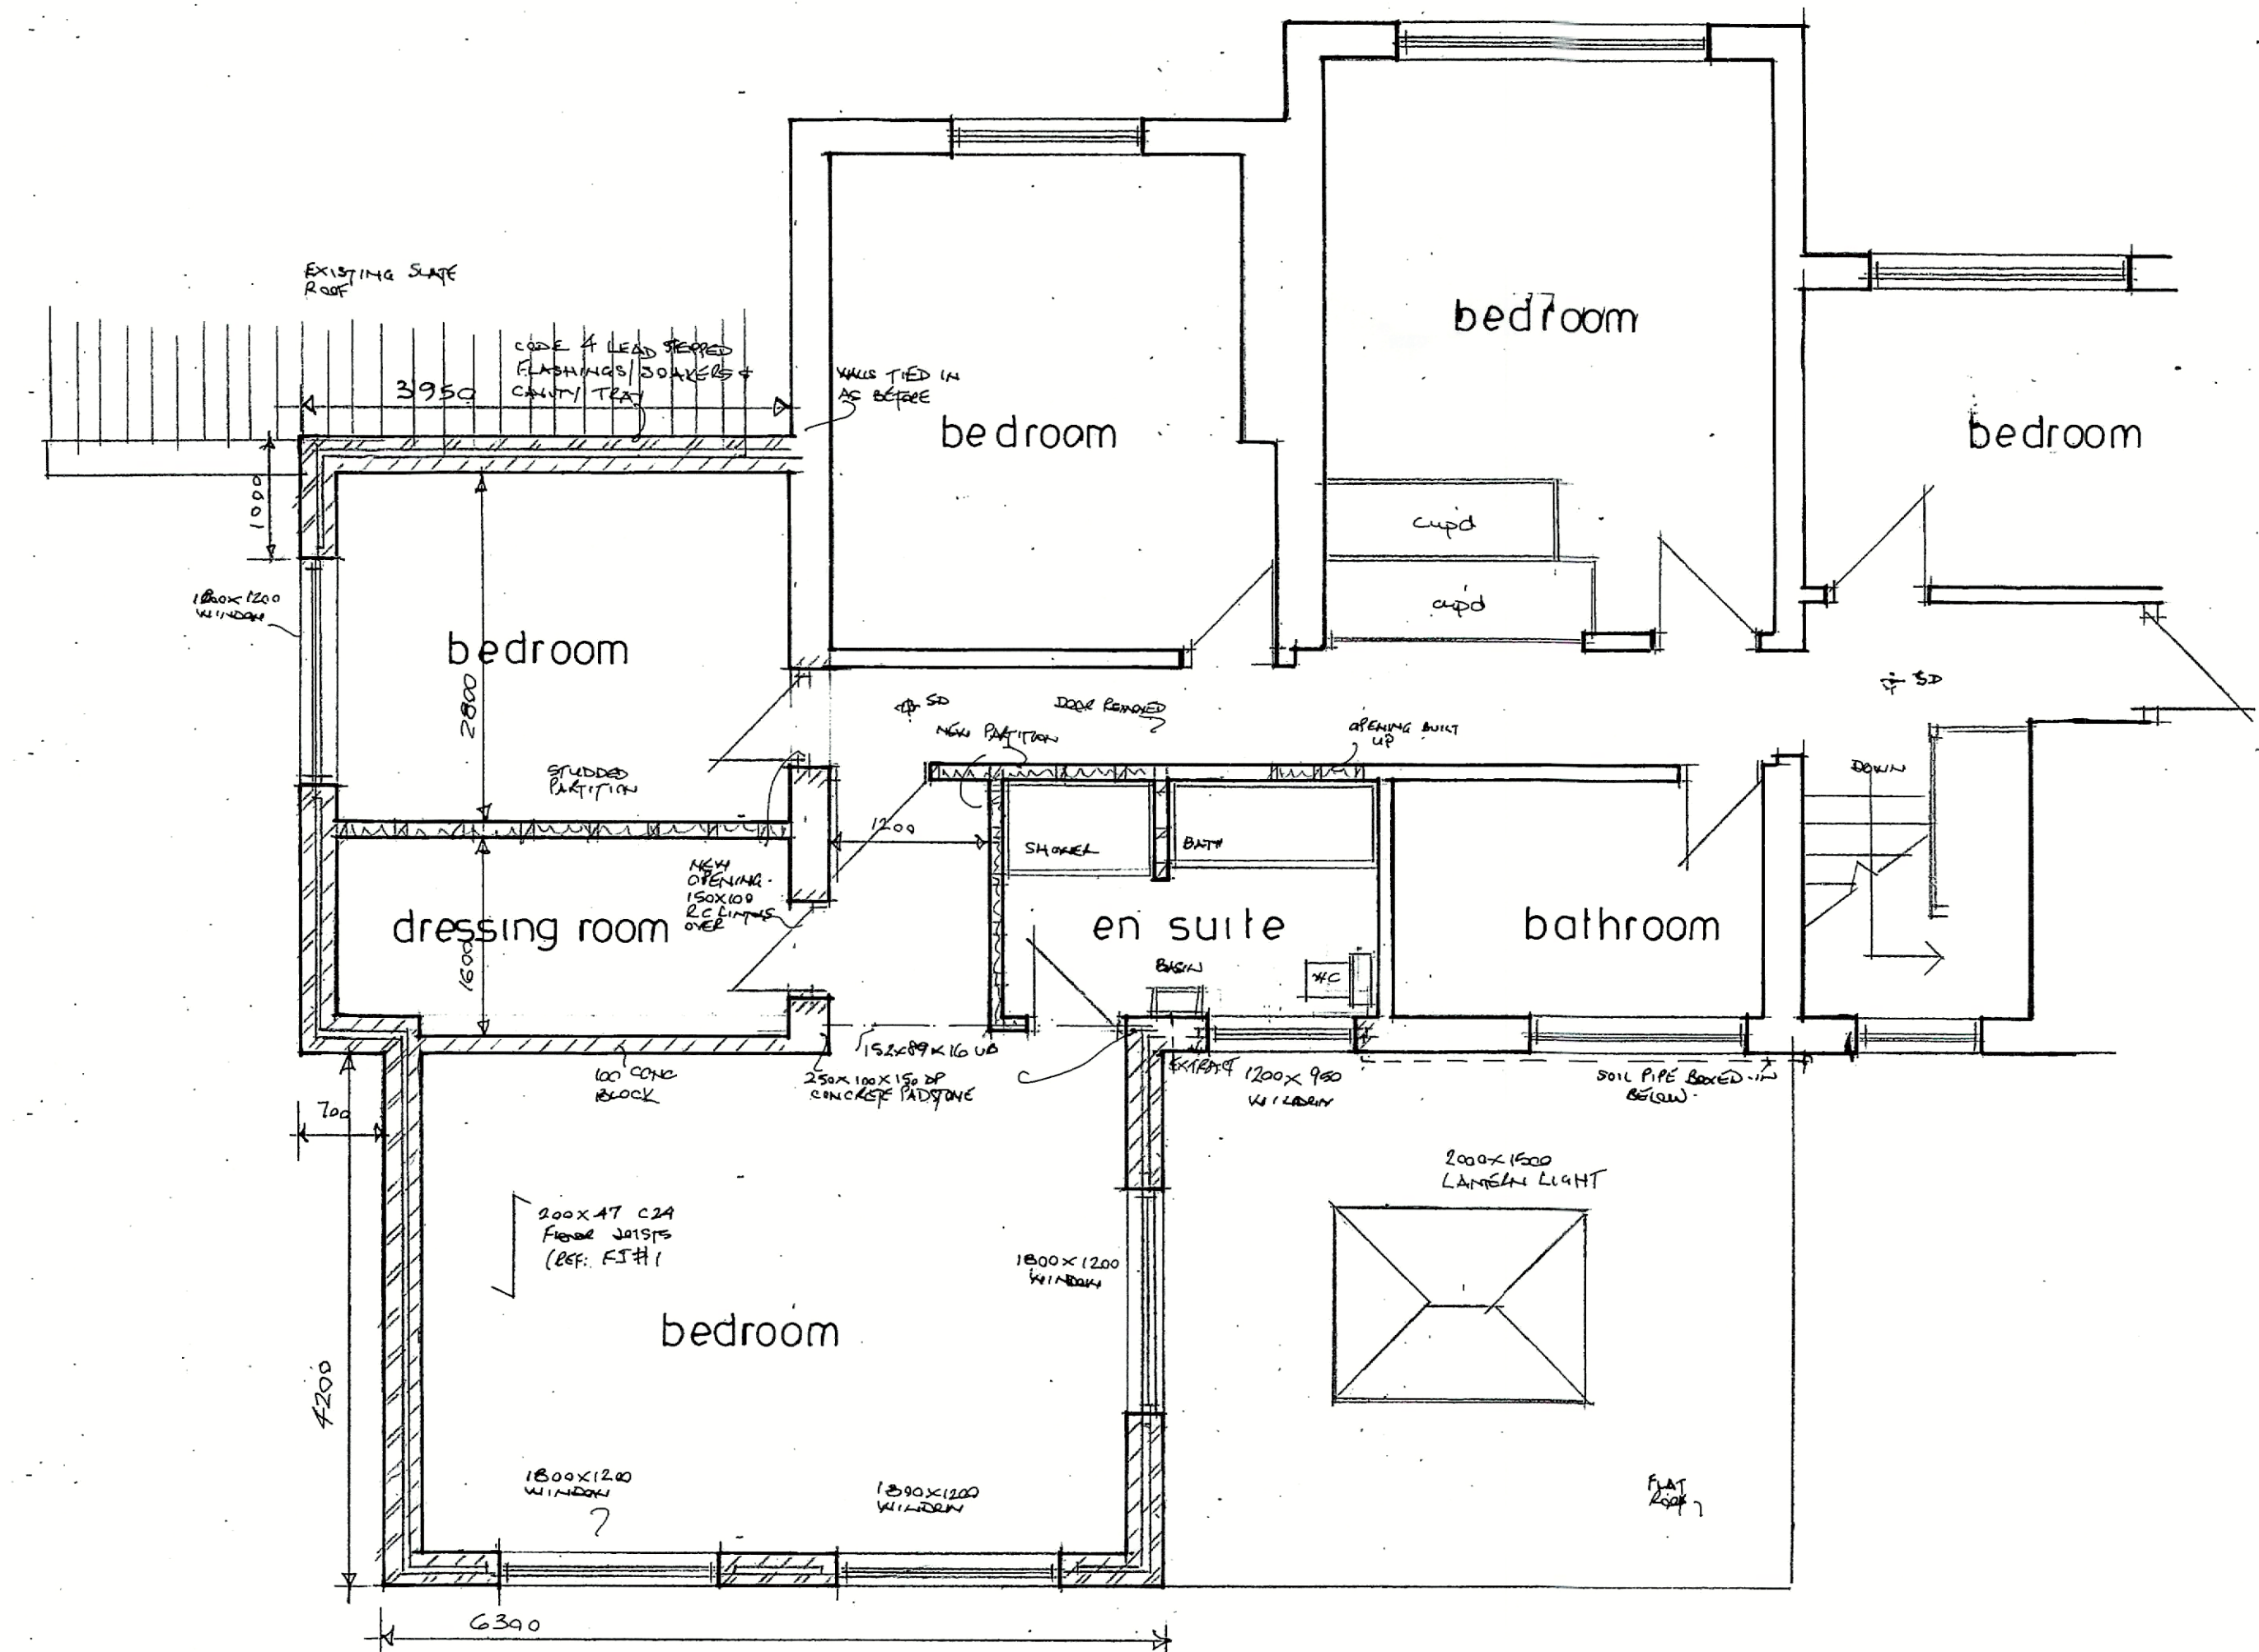

first floor

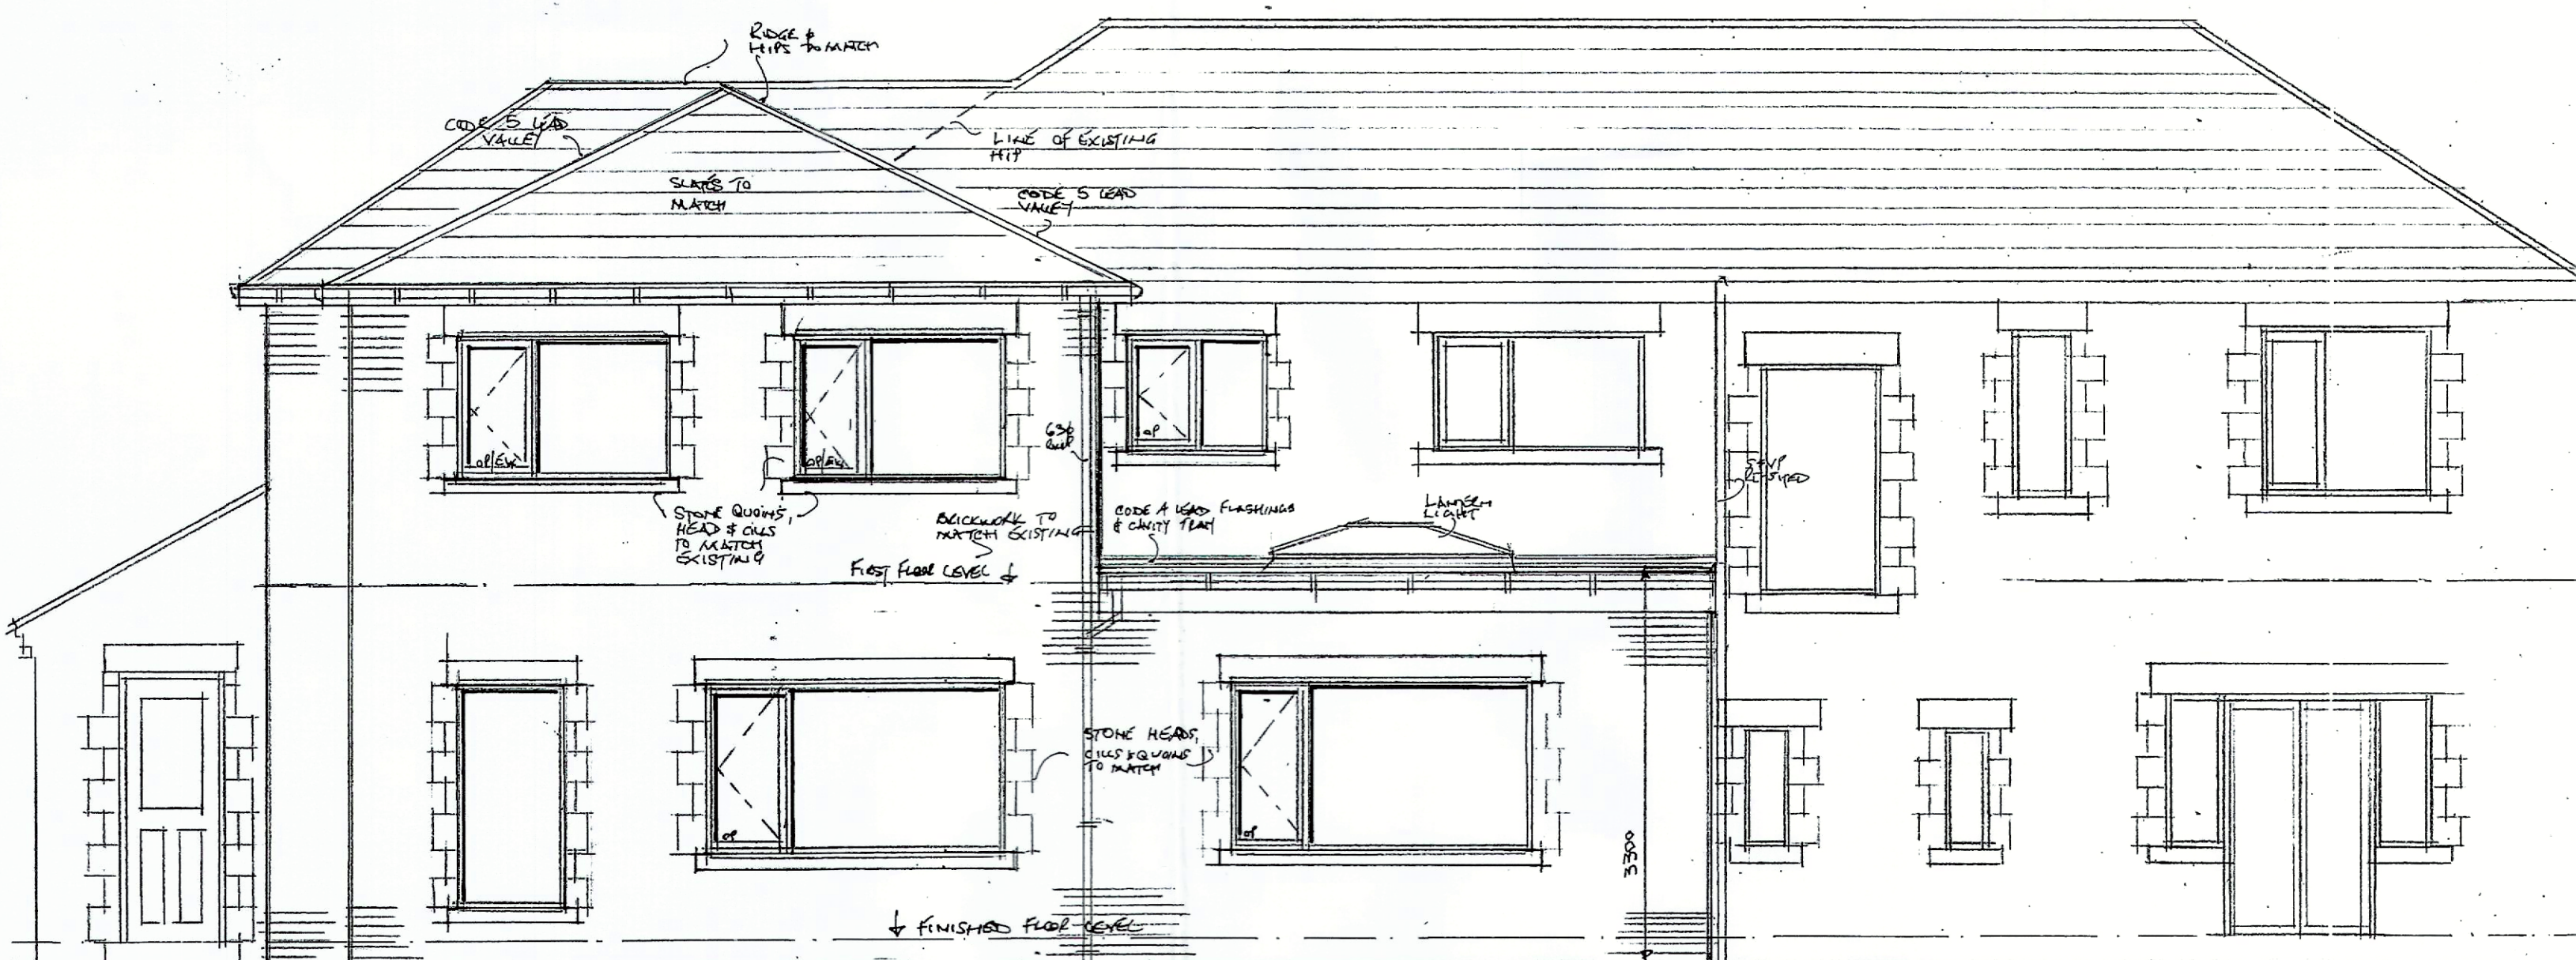

rear elevation

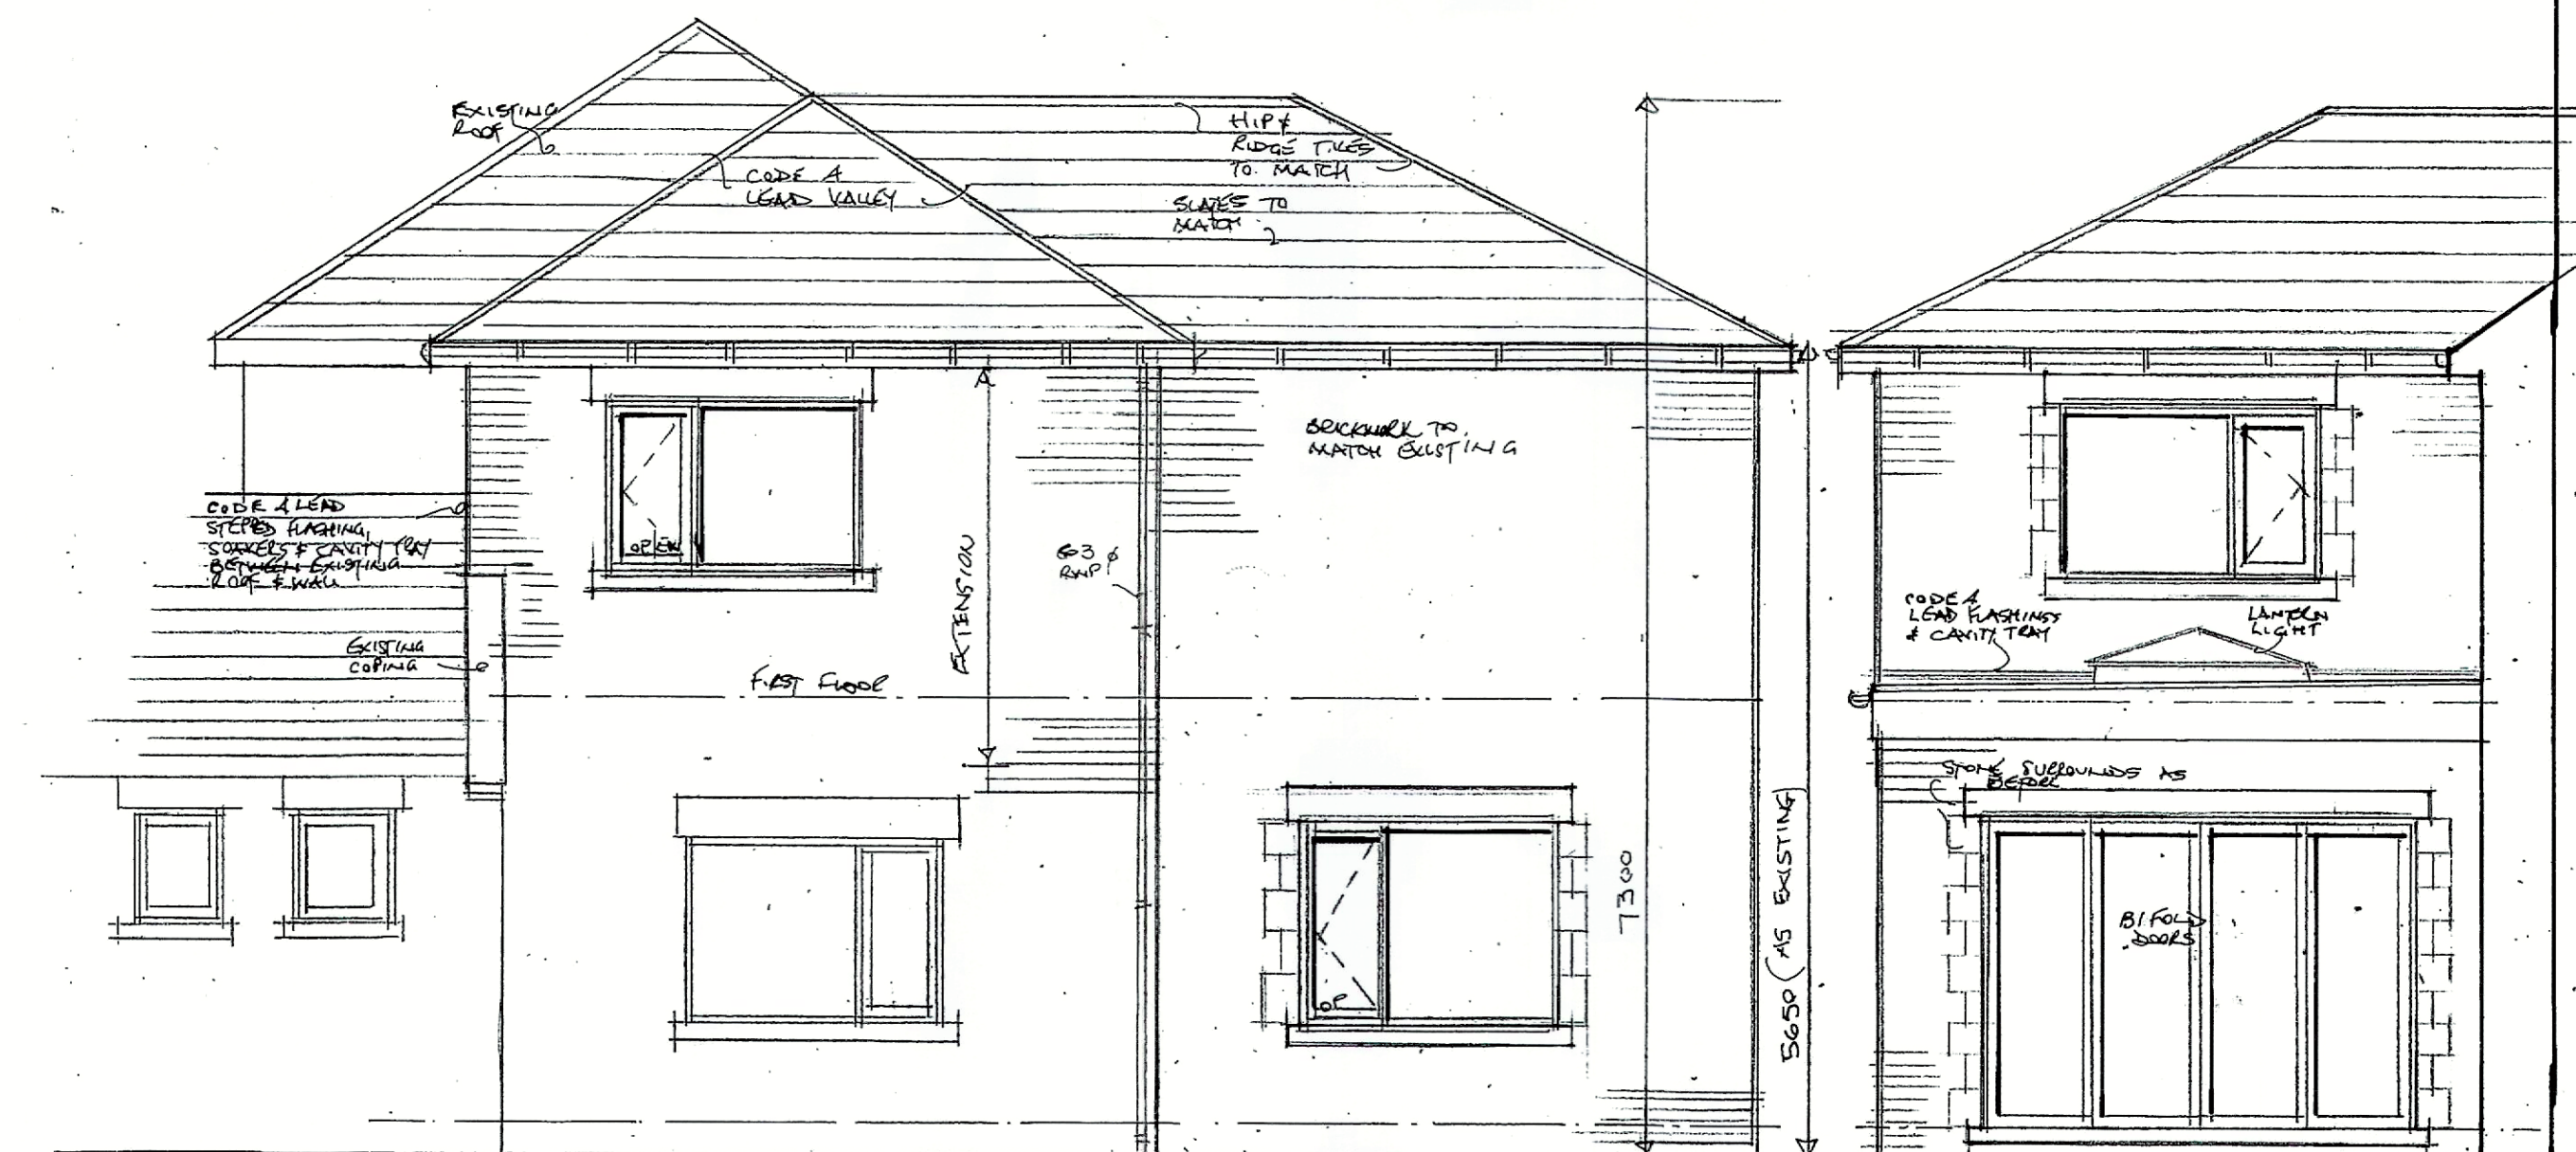

side elevation

side elevation

- SD SMOKE DETECTOR
- HD HEAT DETECTOR
- OP/SH OPERABLE WINDOW
- MIN 450mm WIDE WITH 0.93m CLEAR OPENING

DRAWING TO BE READ IN CONJUNCTION WITH THE FOLLOWING
 01 EXISTING LAYOUT
 03 SECTIONS & NOTES
 STRUCTURAL ENGINEERS DETAILS
 REF: TS 8965

proposed alterations
 1 Ribblesdale Avenue
 Wiltshire
 BB1 9LY

scale 1:50

dwg 02