

This drawing is to be read in conjunction with all relevant Surveyors, consultants' and specialists' drawings and specifications. All dimensions and levels are to be checked on site. This drawing is subject to copyright. All work carried out before Planning and Building Permission has been granted is at the contractor/client's risk. The Surveyor is to be notified of any discrepancies.



Front South East Elevation




Side North East Elevation




Rear North West Elevation




Side South West Elevation

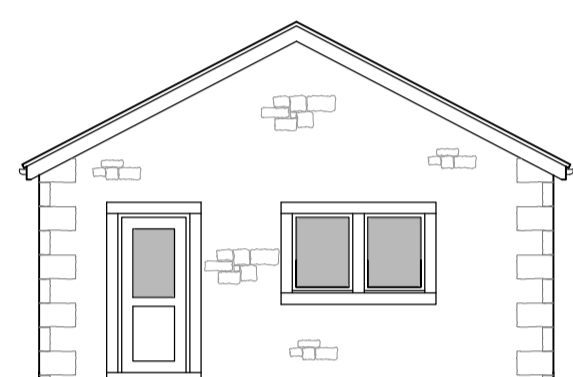


Garage Side North West Elevation

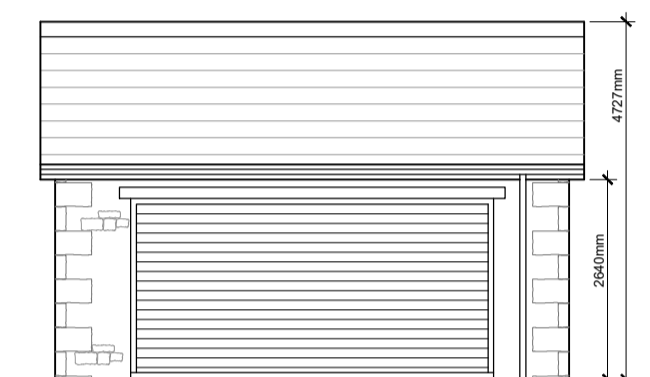


Garage Front North East Elevation

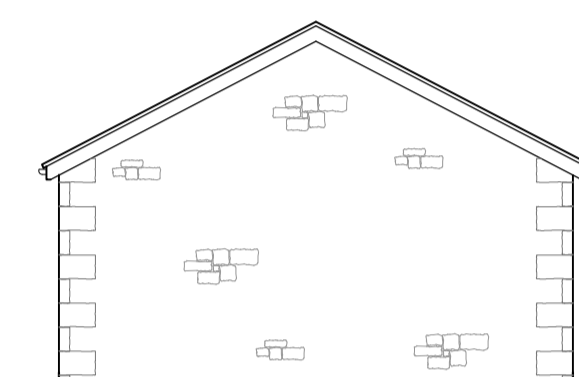


Garage Side South East Elevation

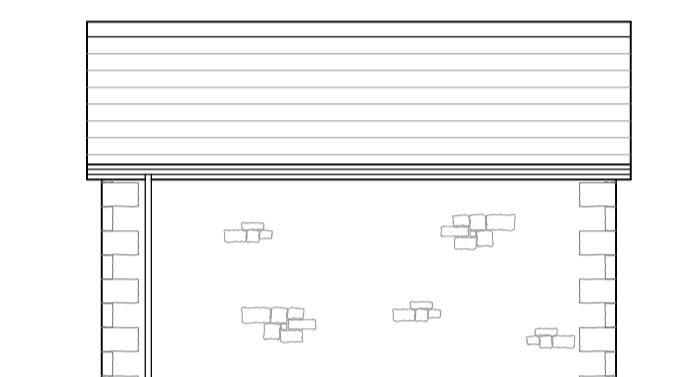


Garage Rear South West Elevation

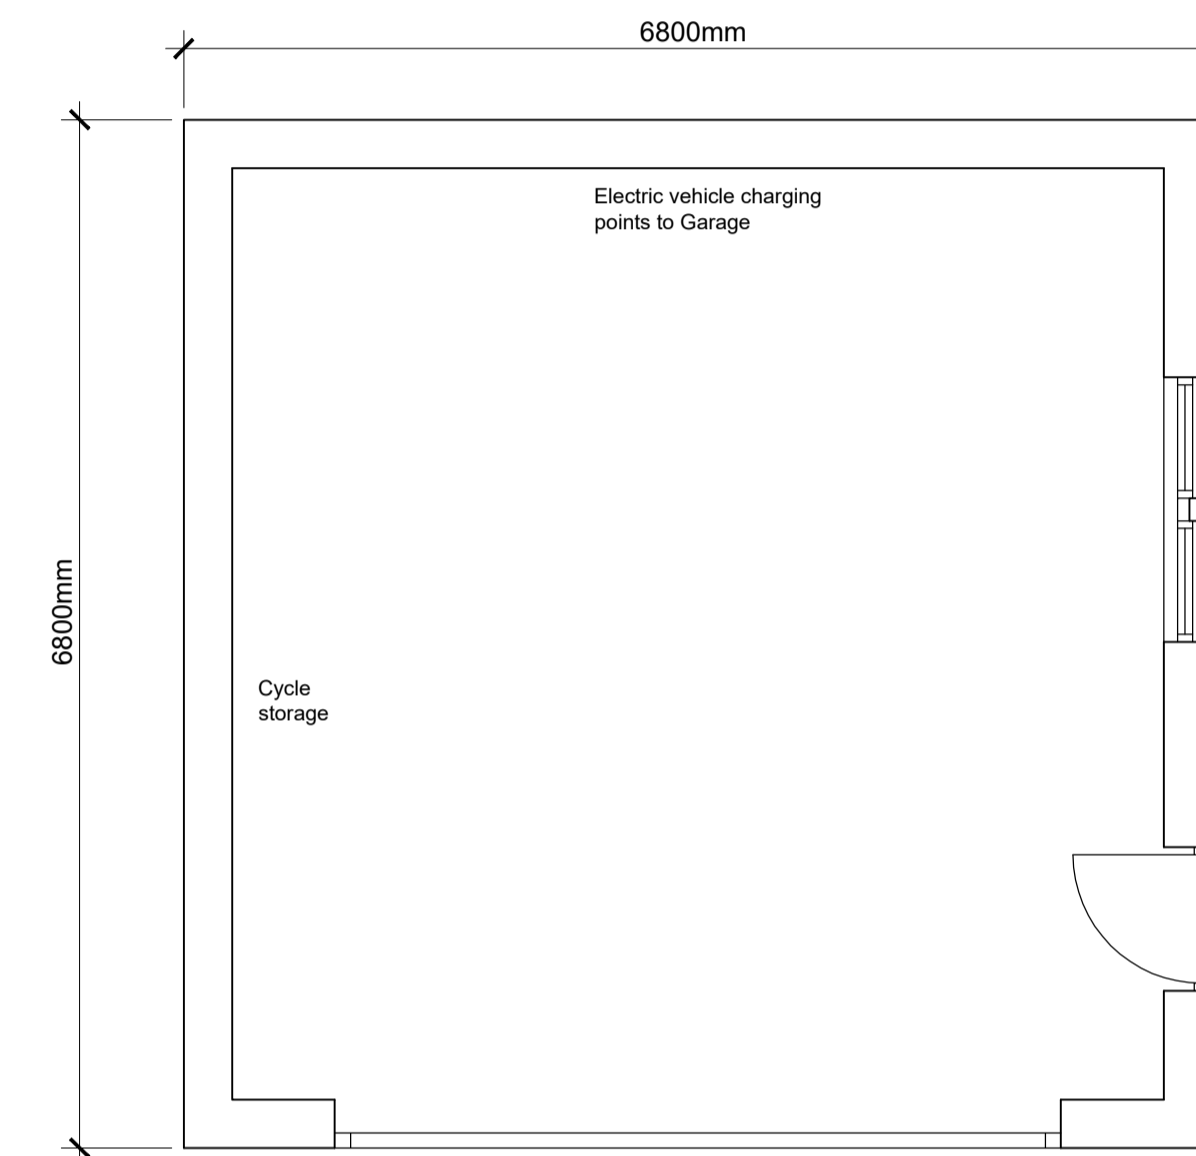

Garage Floor Plan

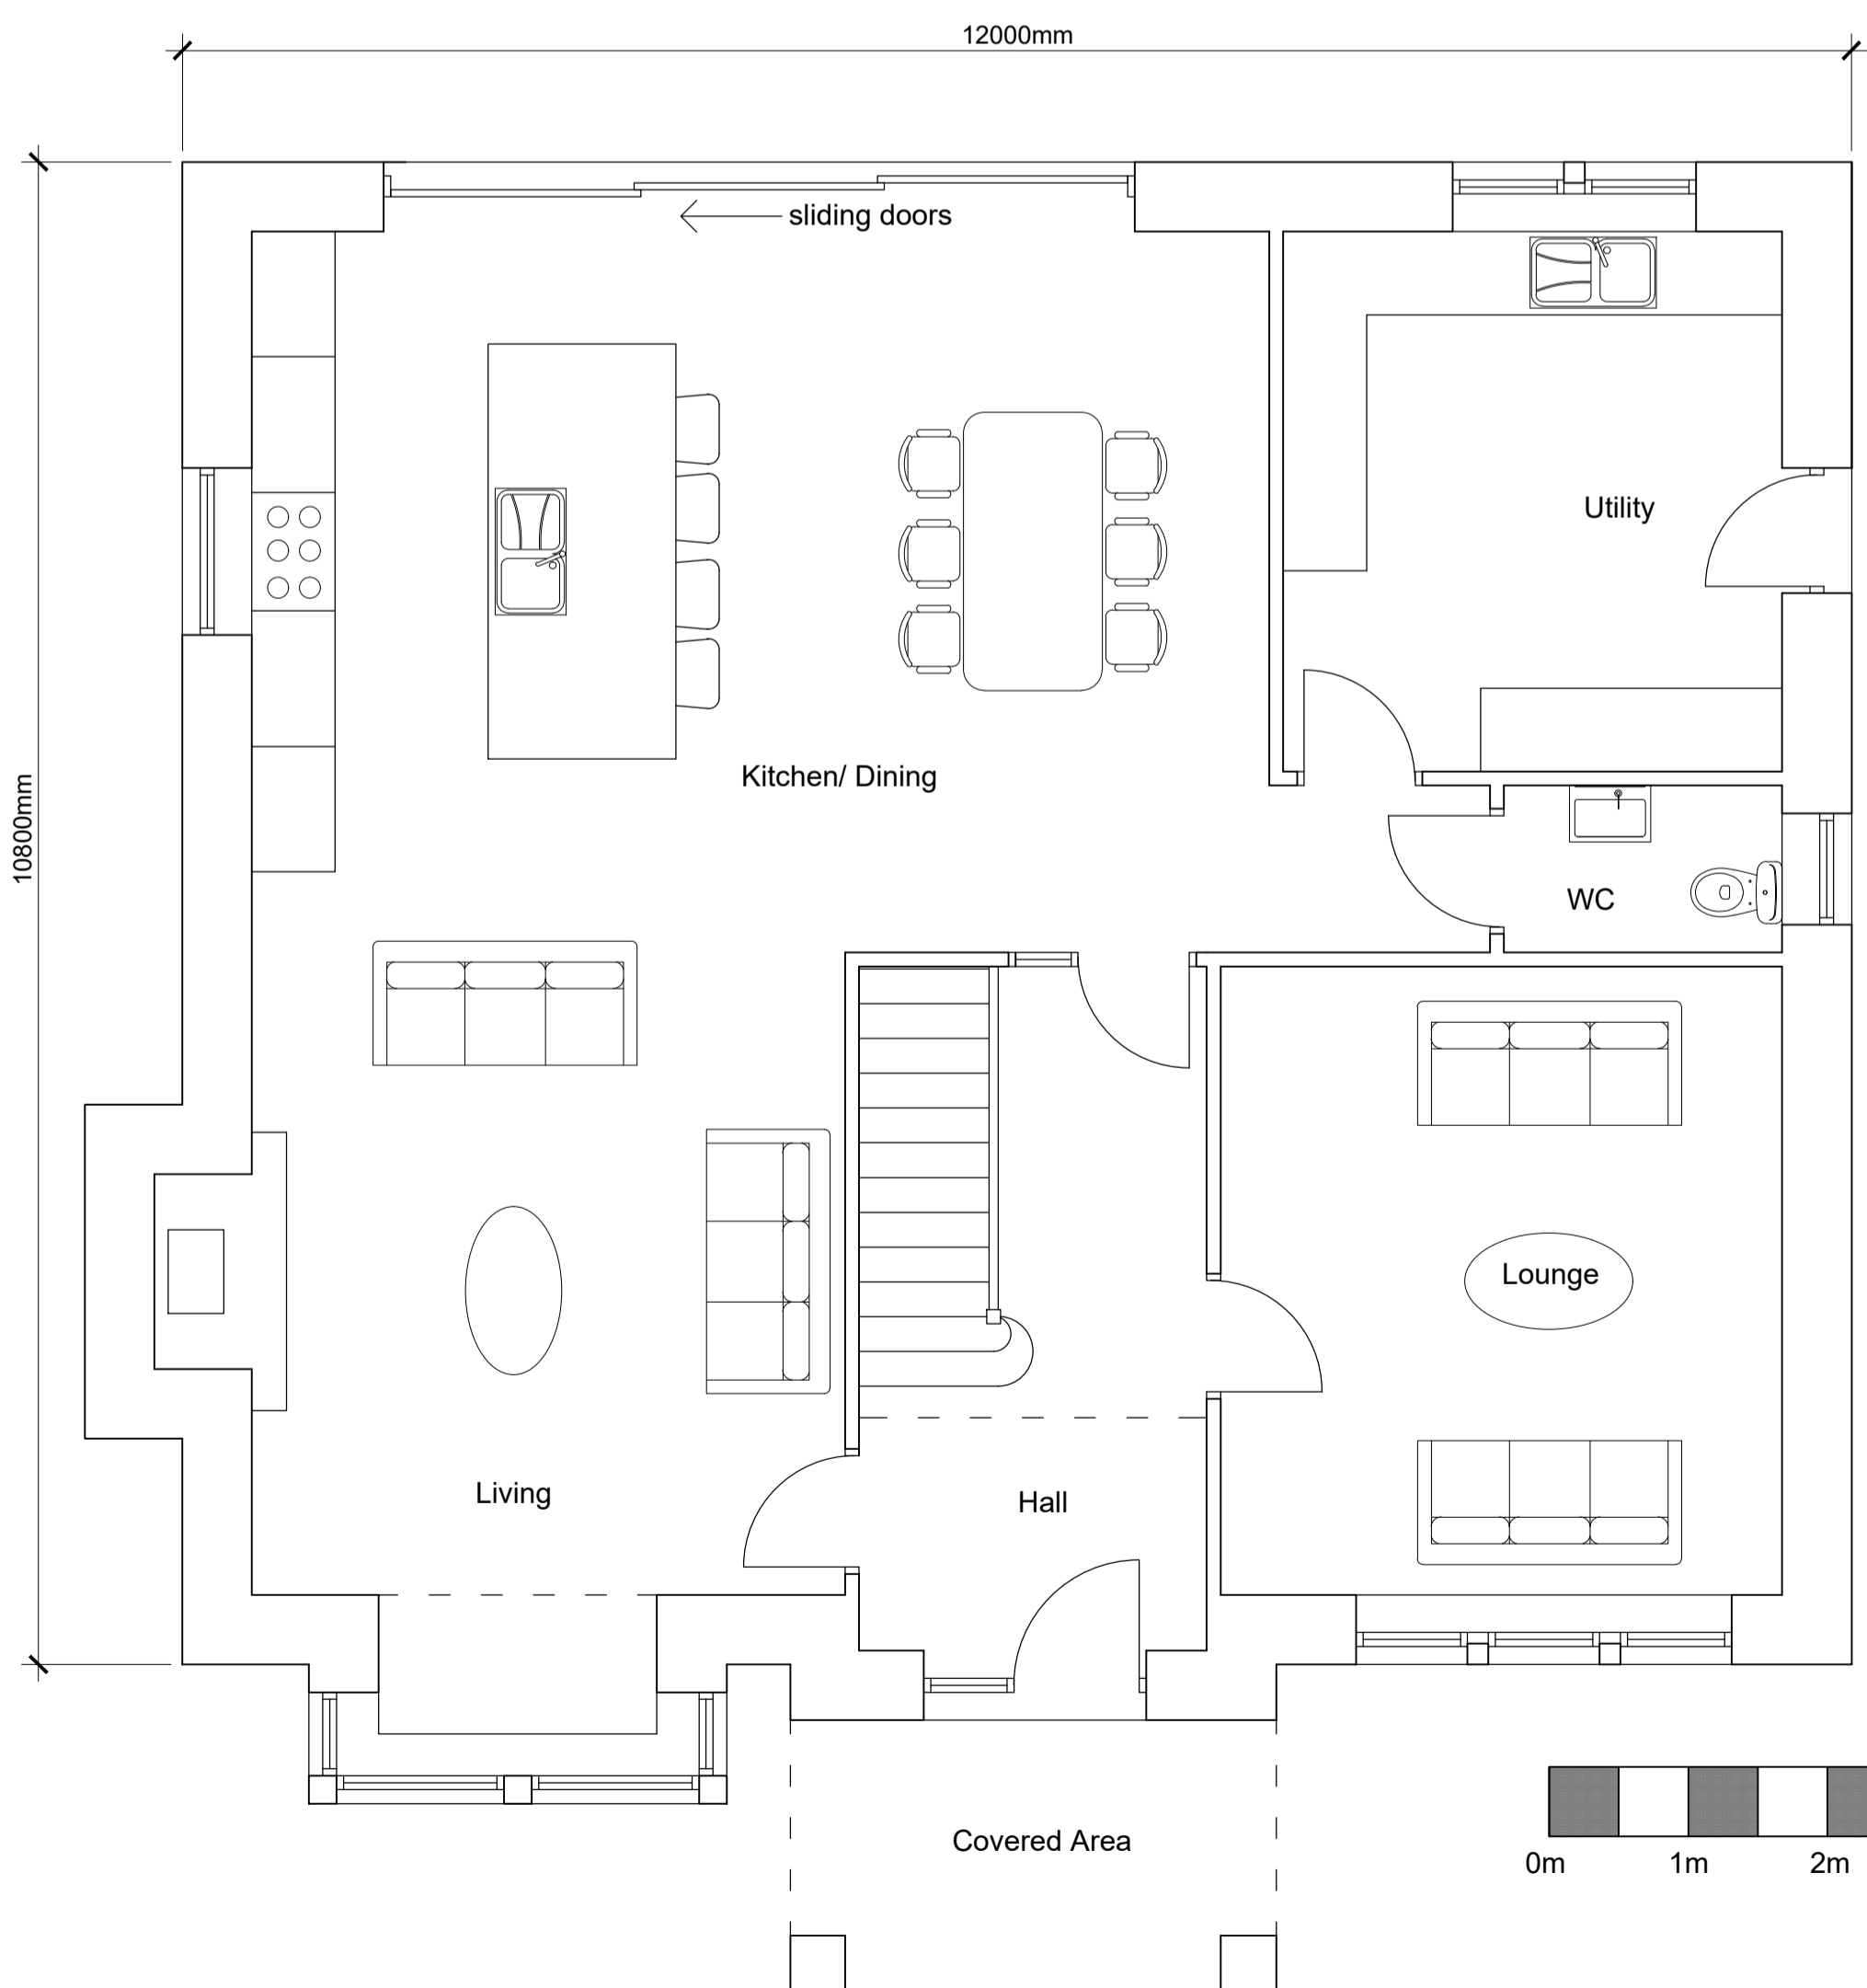

Ground Floor Plan

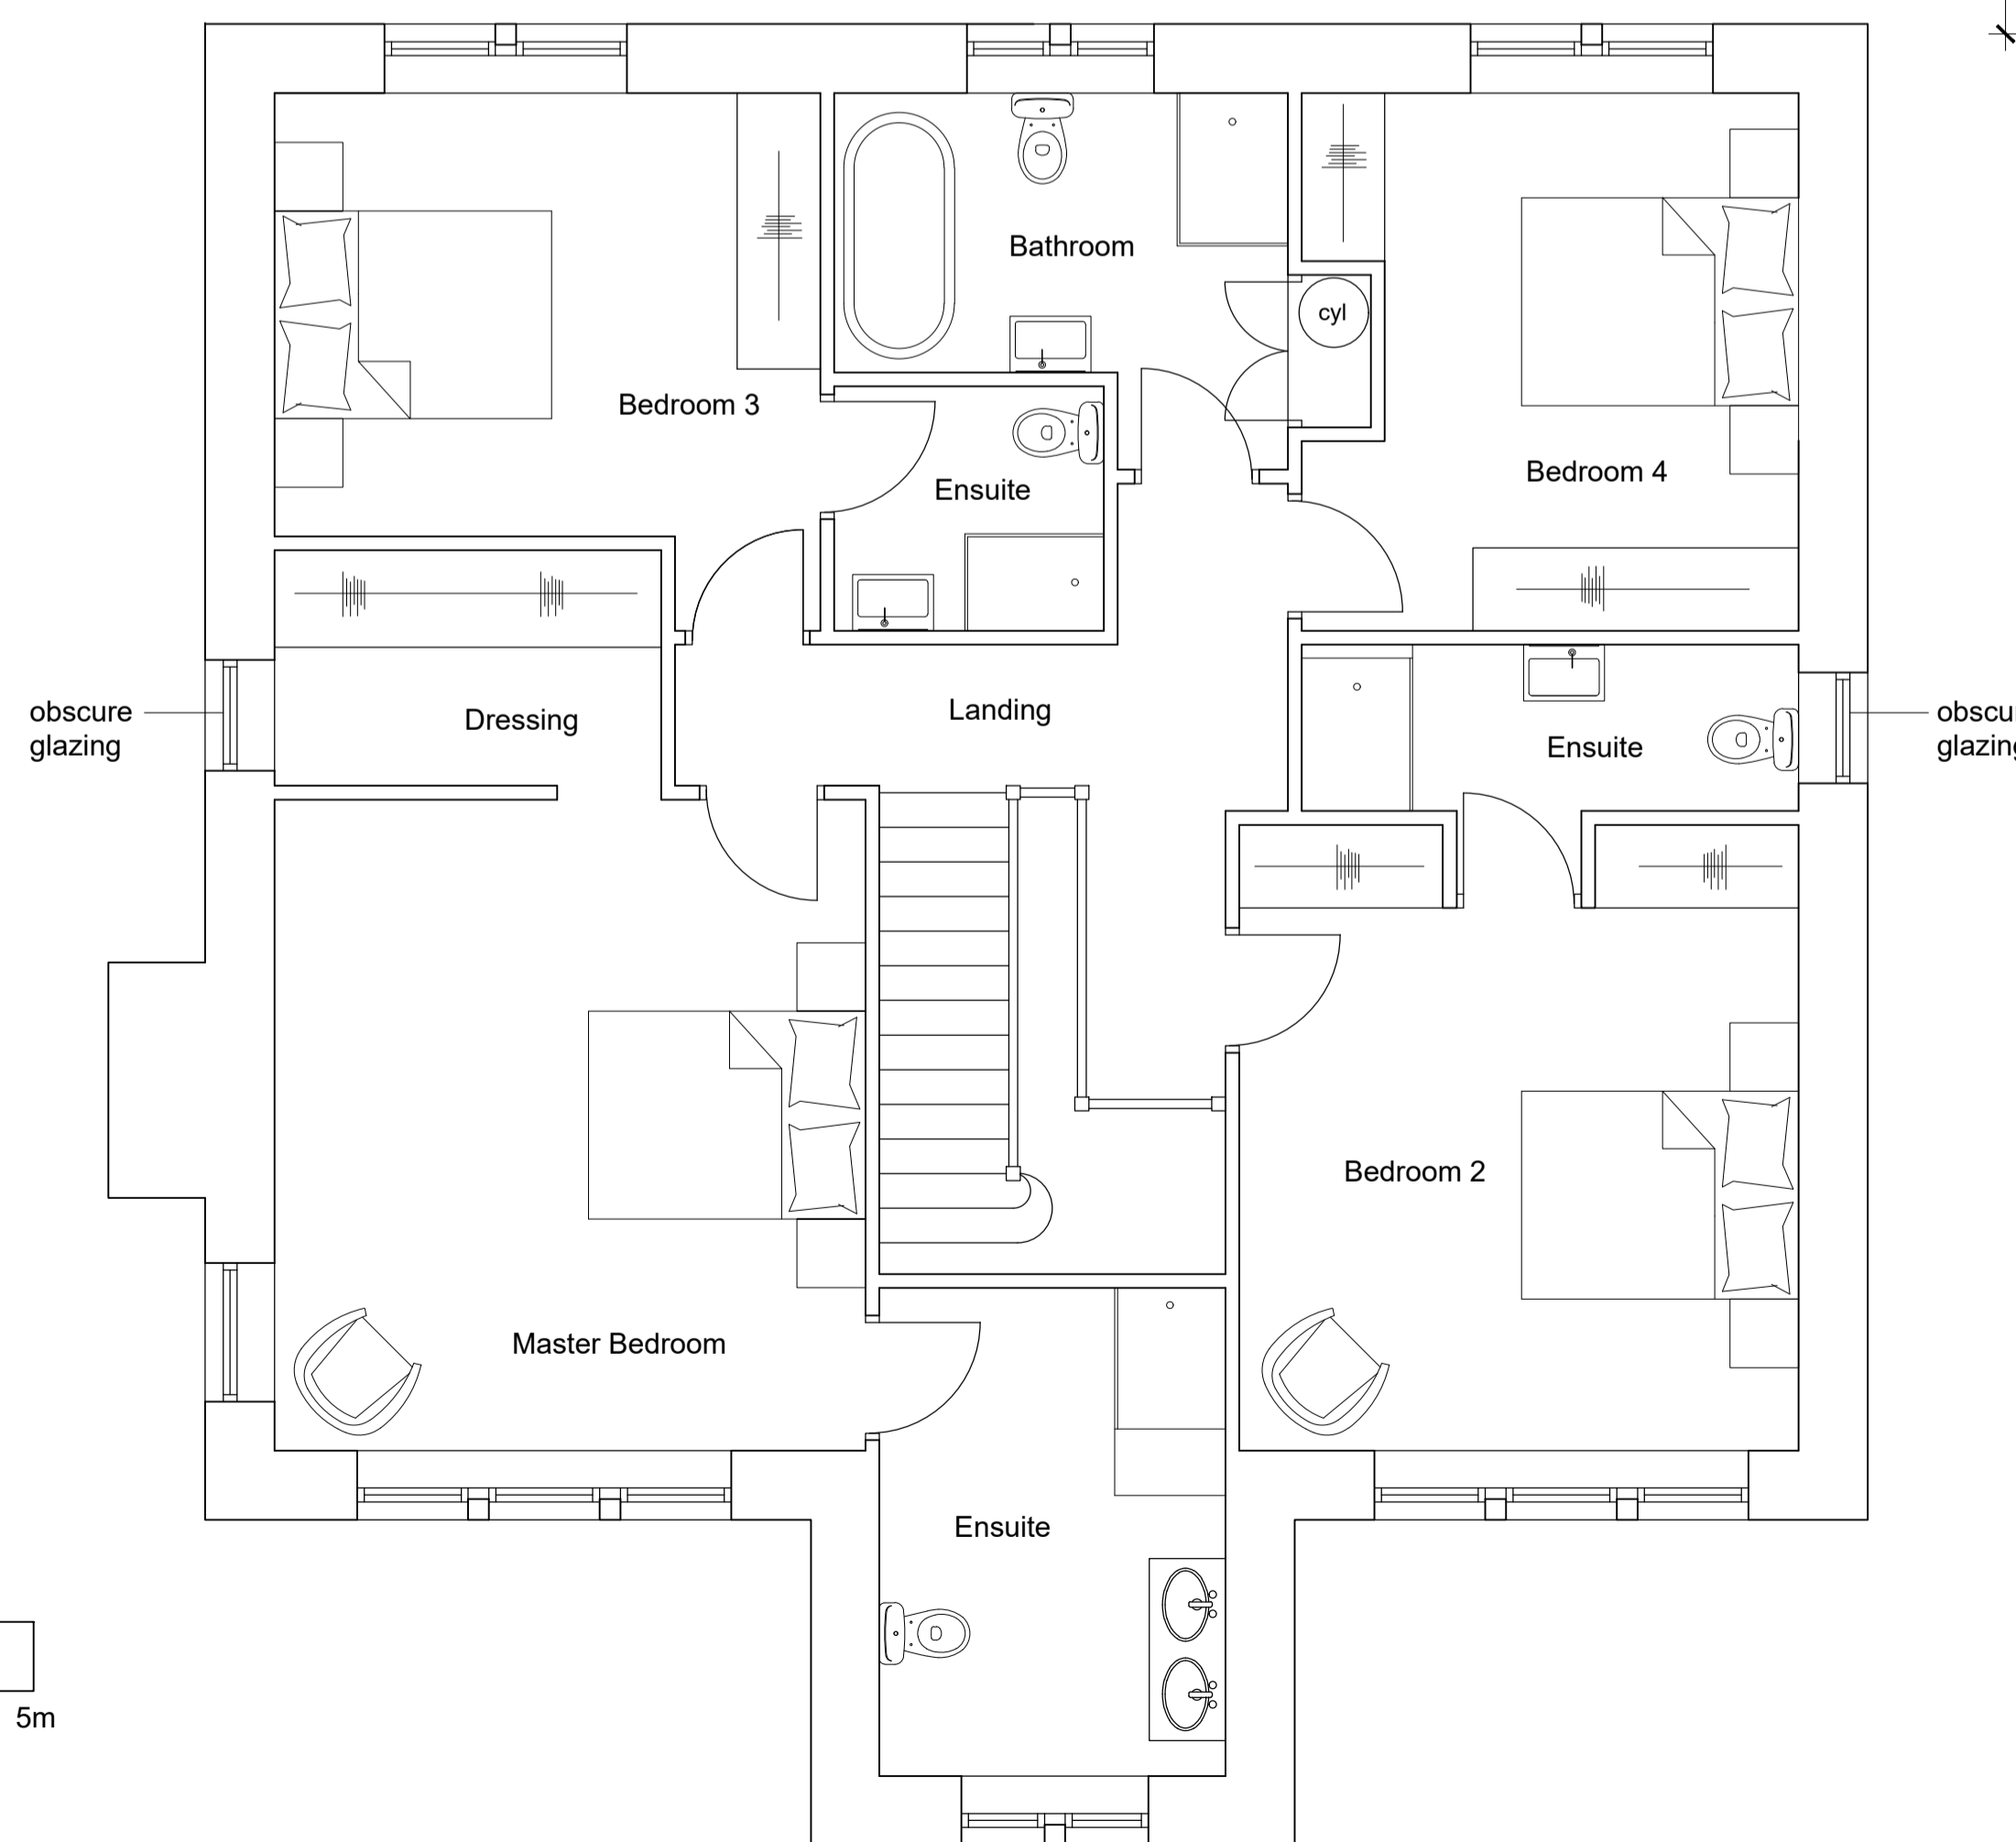

First Floor Plan

REV B - Plot 1 proposals amended. 21.09.22 LFG
 REV A - Drawing amended. 07.12.21 LFG

Client Mr and Mrs Harrison		
Project Proposed Development at Land off Clough Bank Lane Chatburn		
Drawing Title Plot 1 Proposed Plans and Elevations		
Scale 1:50/100 @ A1	Date Oct 2021	Drawn LFR
READ DESIGN LTD		
137 - 01 B		