


PROPOSED FRONT ELEVATION - 3 UNIT Scale 1:50

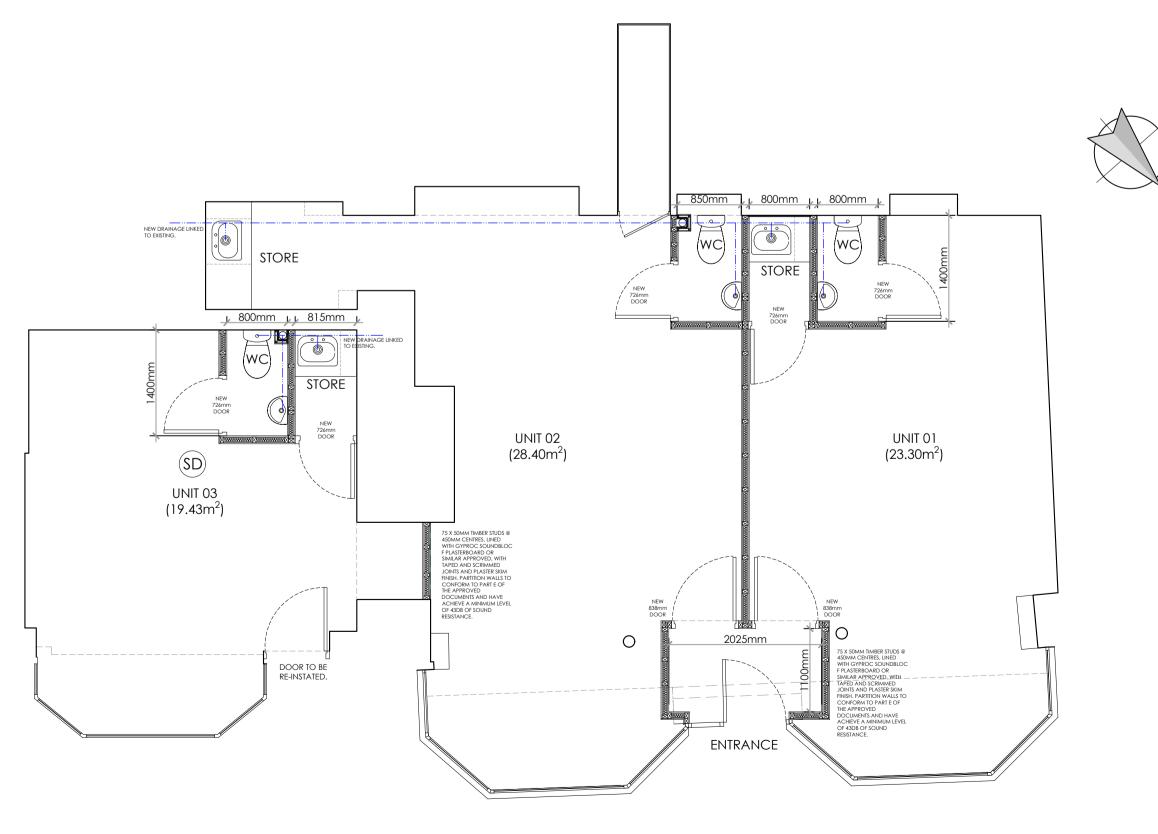

PROPOSED GF PLAN - 3 UNIT Scale 1:50

This drawing is to be read in conjunction with all relevant Architect, consultants' and specialists' drawings and specifications. The Architect is to be notified of any discrepancies before proceeding. Do not scale from this drawing. All dimensions and levels are to be checked on site. This drawing is subject to copyright. All work carried ou before Planning and Building Permission has been granted is at the contractor/clients ris				
1:50 Scale	0	1	2	3m
no. by revision	es as per client cor	nments.		11.10.2022 date
Client ASHWOF	RTH			
Job Title Proposed remodellin	l Internal ng at awbridge \$	Stroot		
Clitheroe BB7 1LY	awbridge	Sireel		
Drawing Title				
9ROPOS 3 UNIT - DRAWIN	ED GF PL FIRE ENG G/SPEC	AN & EI	_EVATIC NG	νN
^{Scale} Various (Date A1 OCT	. '22	Drawn TDM	
		C		2
	RLAND PE			TECTS
HAZELMER LANCASHIF T 01200 423 E info@sun	ND PEACOCK & A RE, PIMLICO ROAD RE, BB7 2AG 3178 F 01200 4273 derlandpeacock.cor erlandpeacock.cor	, CLITHEROE 28 m	2	
6	759	-	B 0	1