



E ROPER & SONS, LYME HOUSE FARM – PLAN 3

PROPOSAL TO CONSTRUCT LIVESTOCK HOUSING EXTENSION - ELEVATIONS


SCALE 1 : 200 at A4

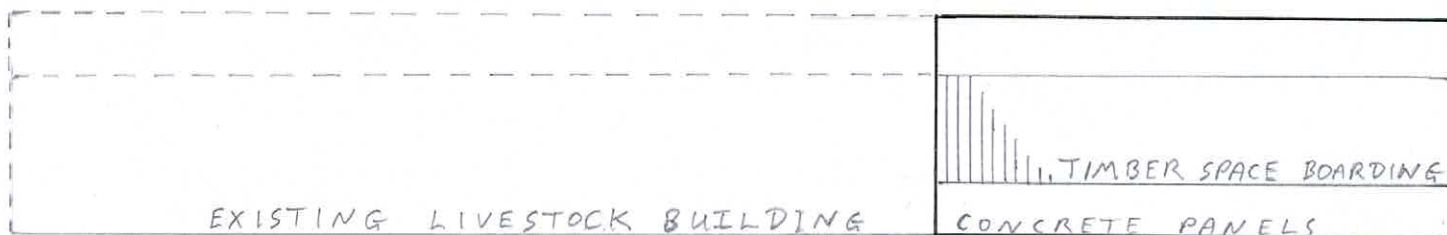


SOUTH EAST ELEVATION

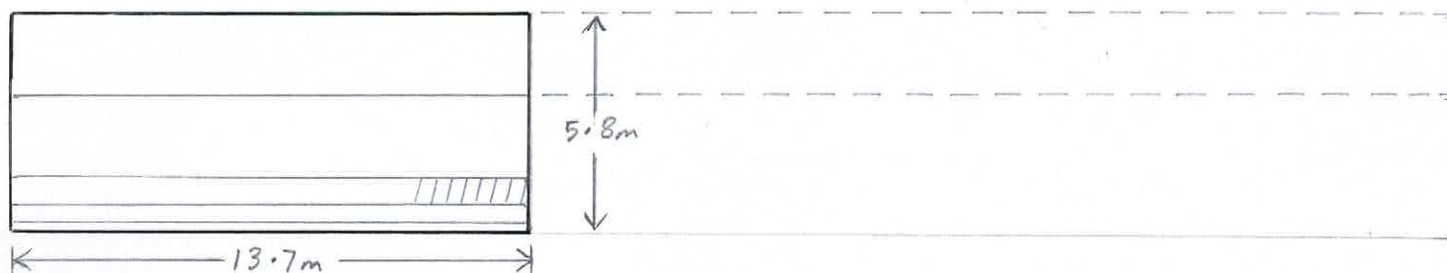

NORTH WEST ELEVATION

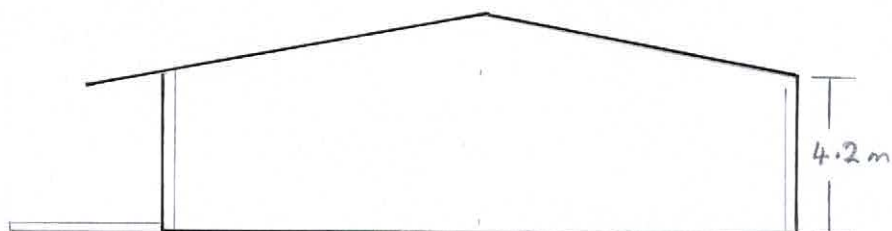



NORTH EAST ELEVATION

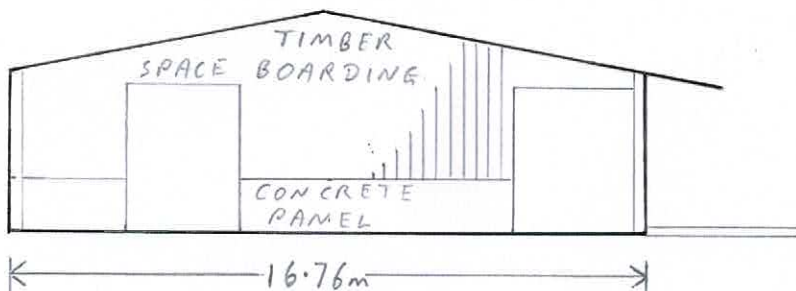

SOUTH WEST ELEVATION (adjoins existing)

PROPOSAL TO CONSTRUCT LIVESTOCK HOUSING EXTENSION – FLOOR PLAN

SCALE 1 : 200 at A4

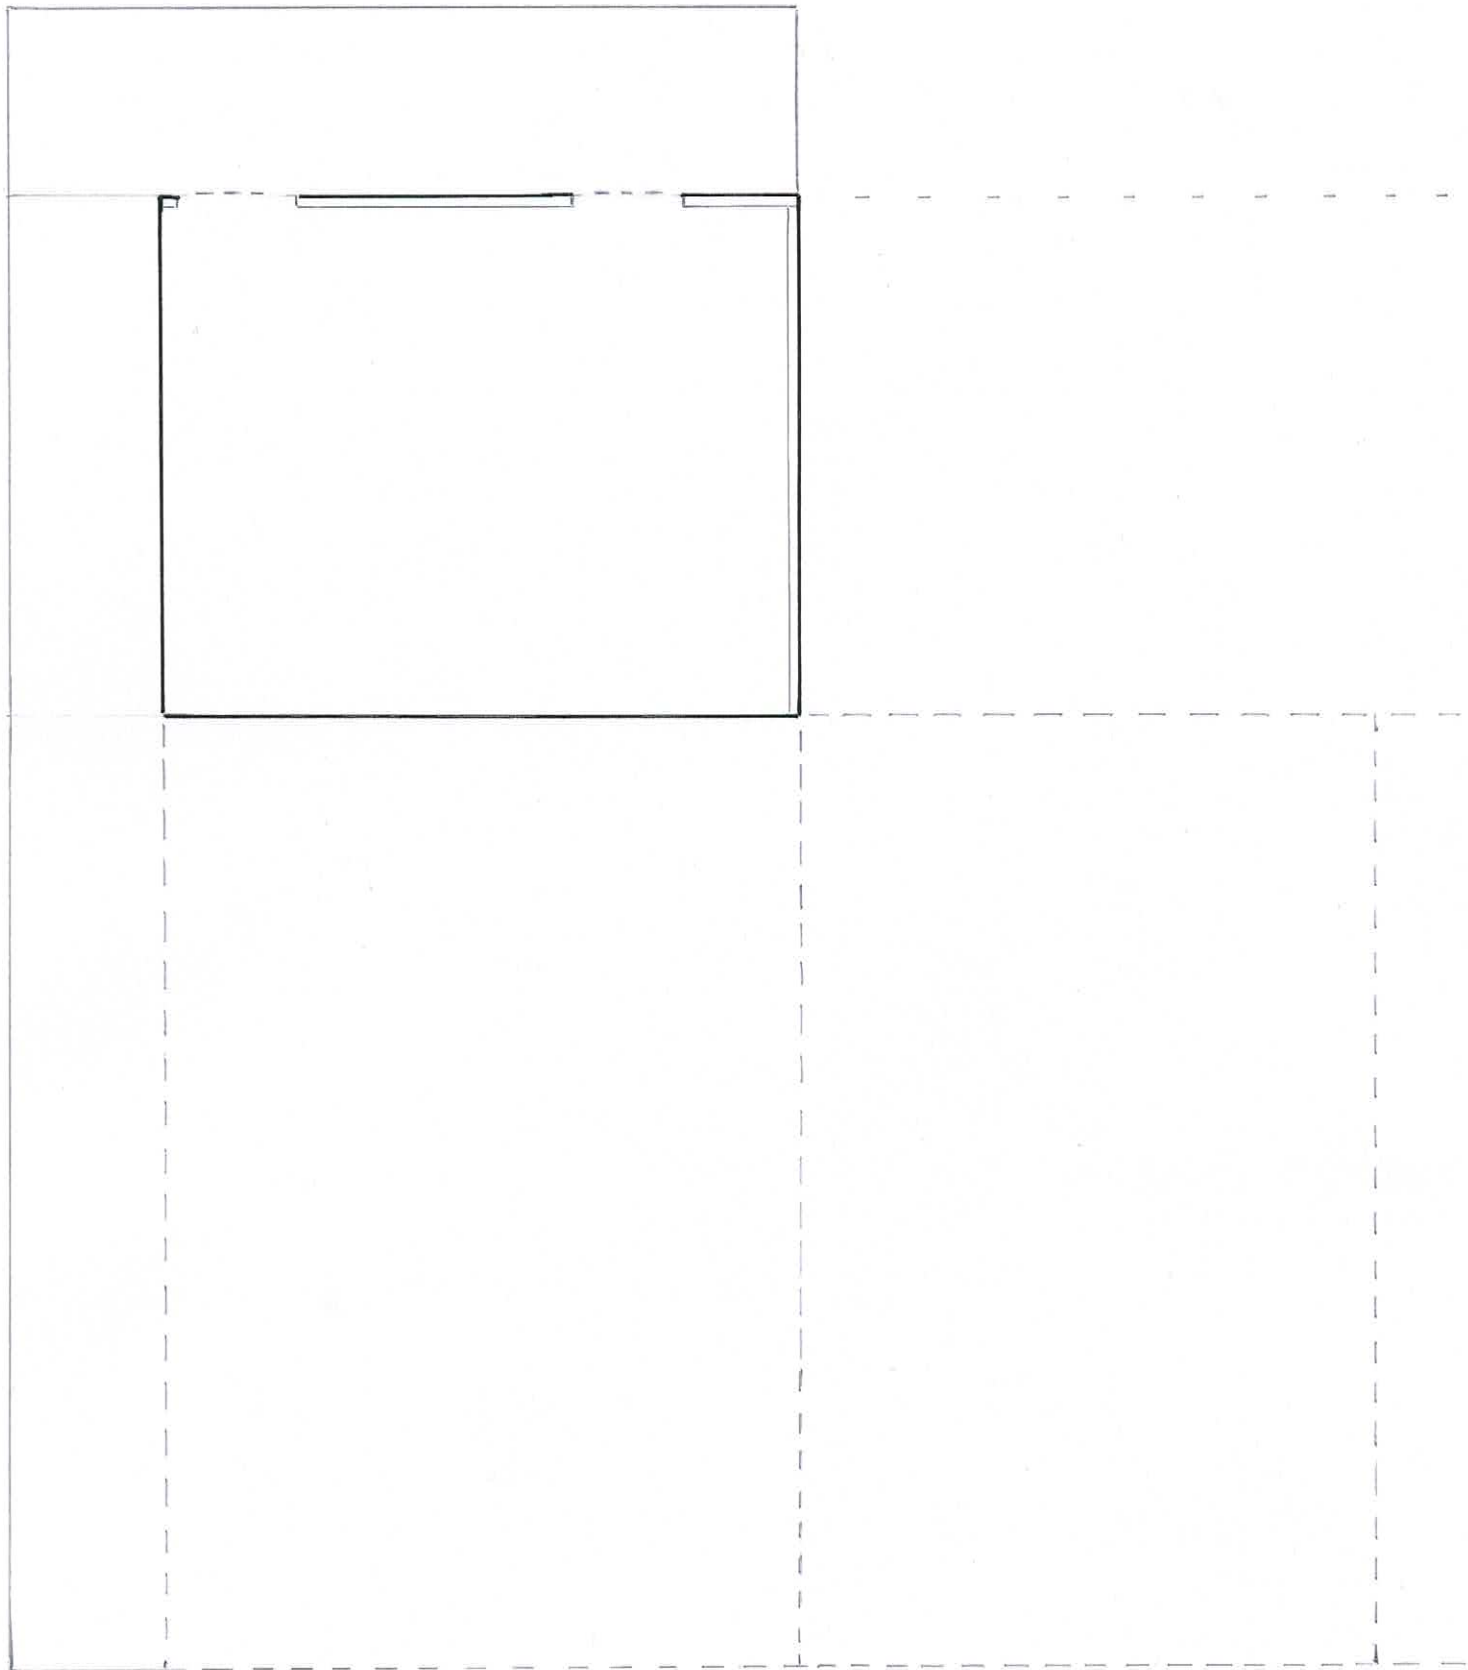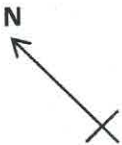

PROPOSAL TO CONSTRUCT LIVESTOCK HOUSING EXTENSION – ROOF PLAN

SCALE 1 : 200 at A4

