
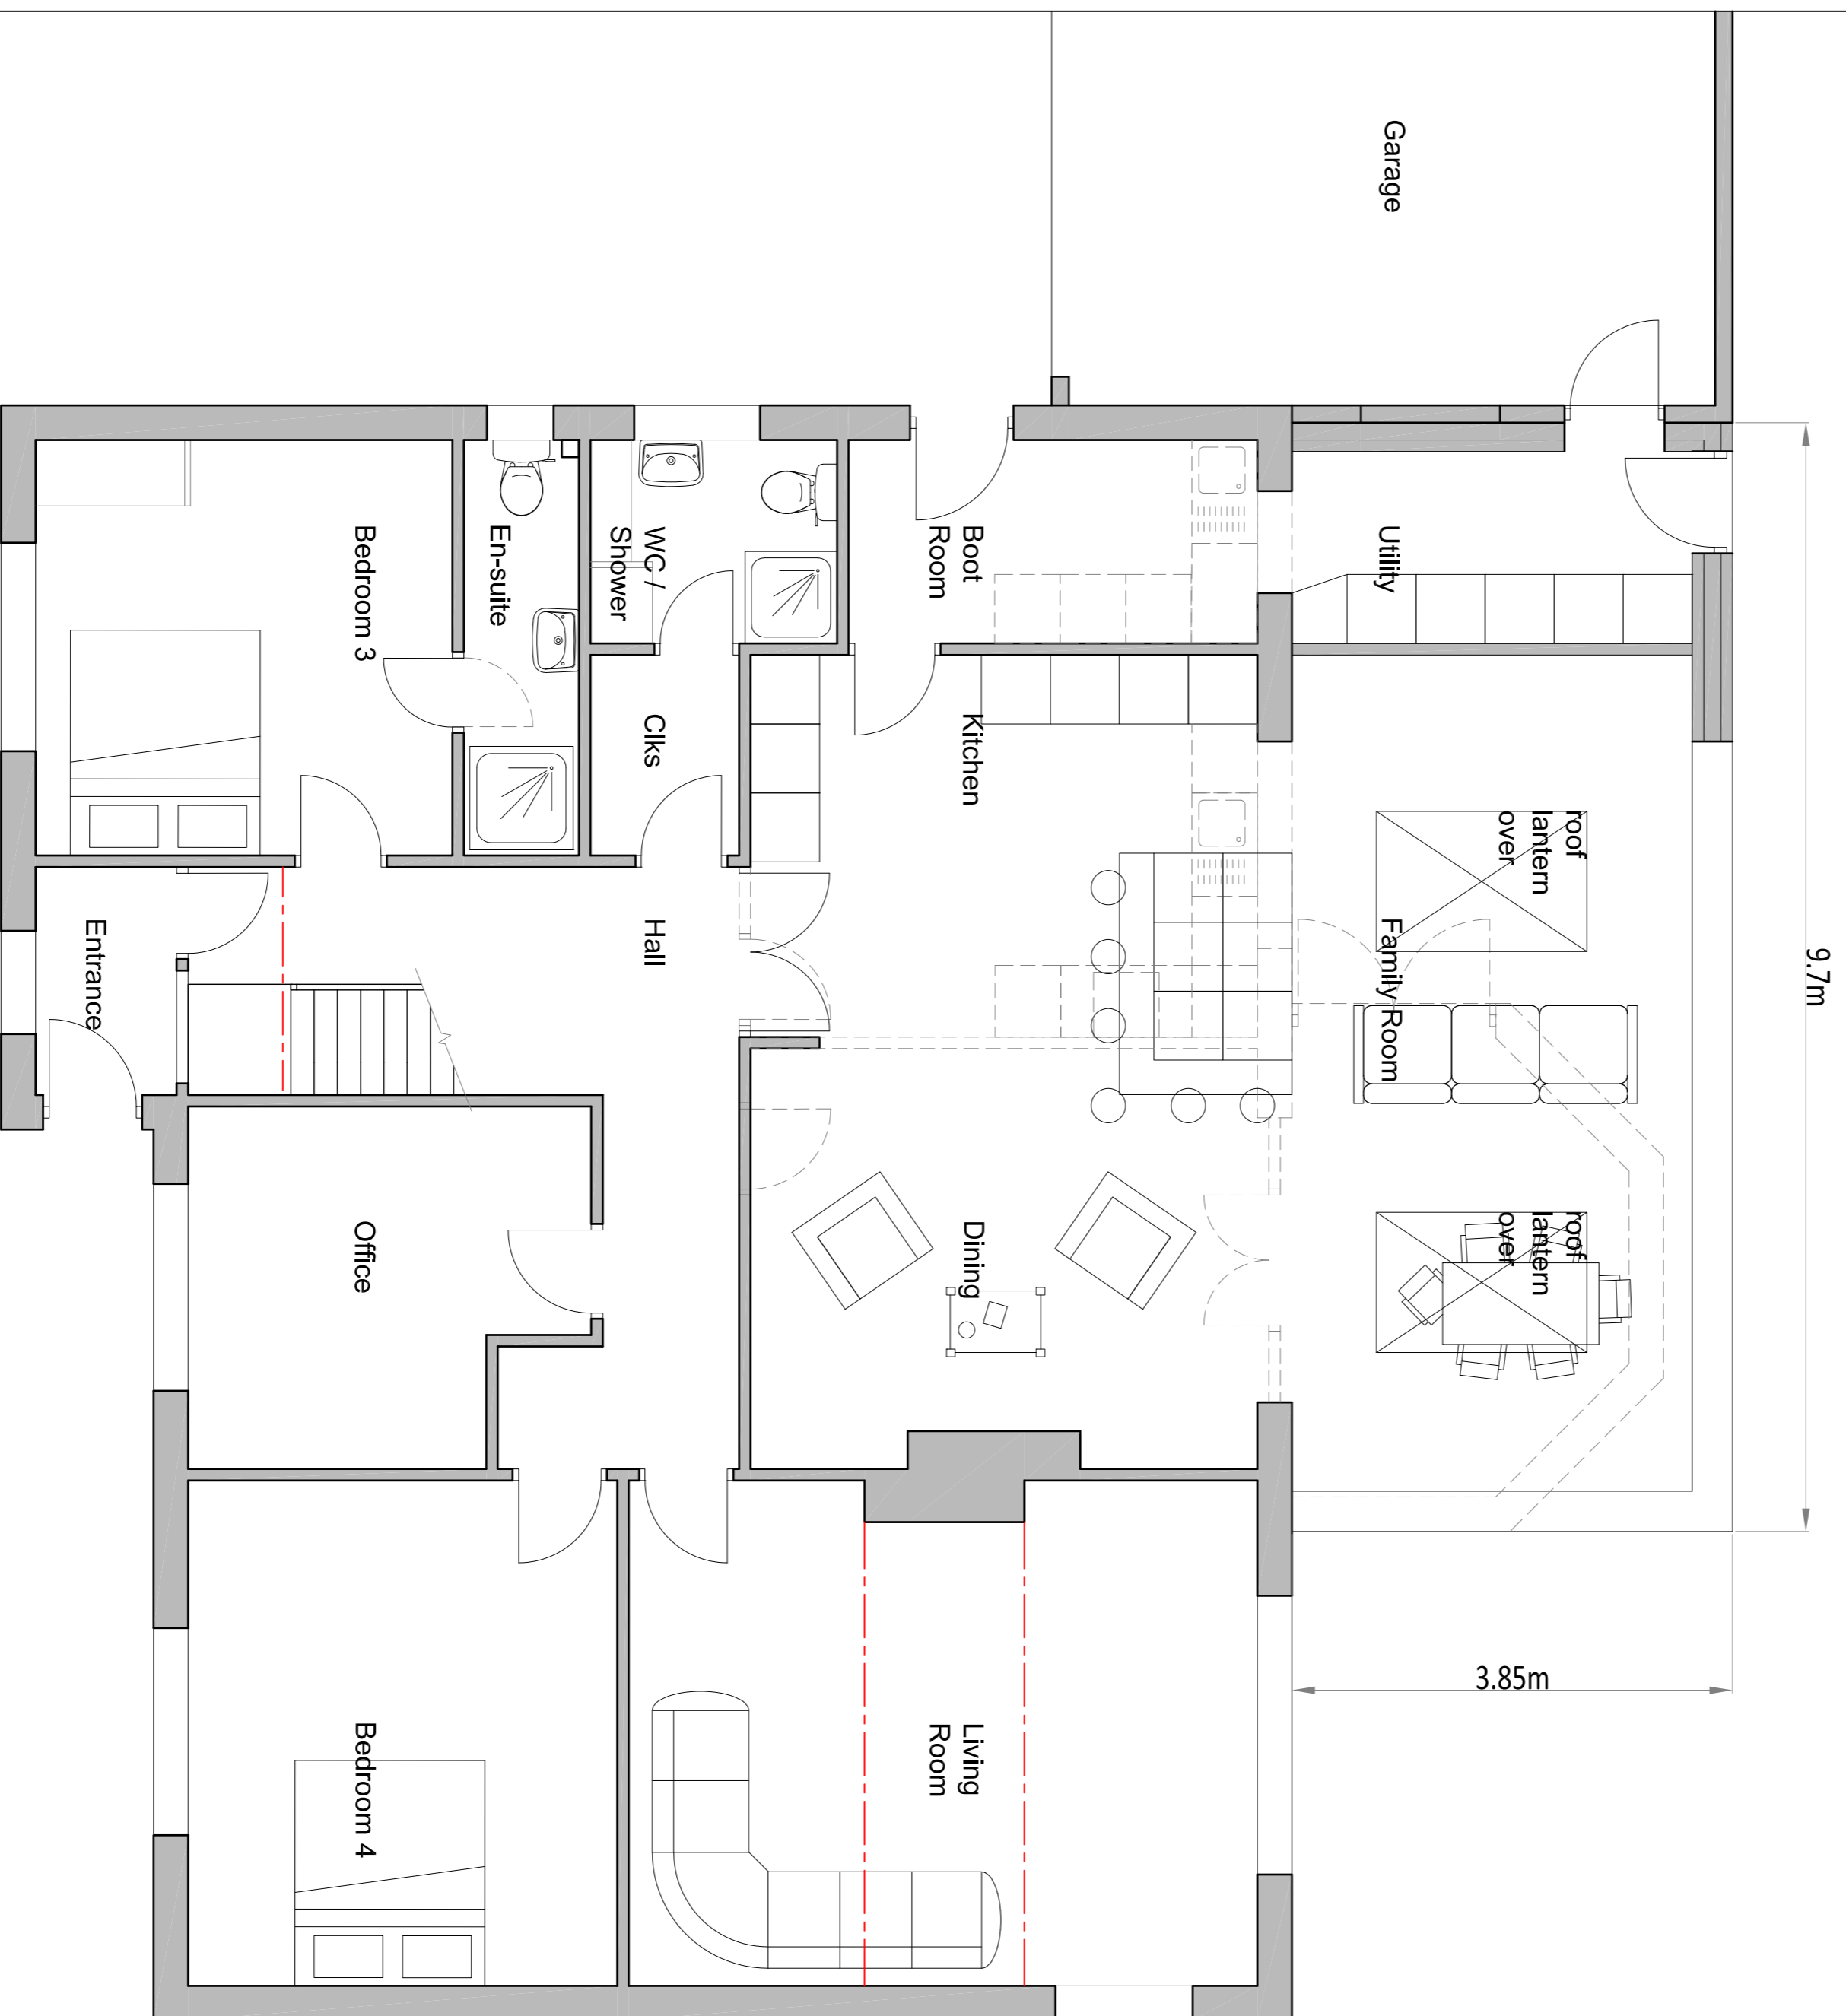


FRONT ELEVATION - NORTH - WEST



SIDE ELEVATION - SOUTH - WEST

REAR ELEVATION - SOUTH - EAST

SIDE ELEVATION - NORTH - EAST

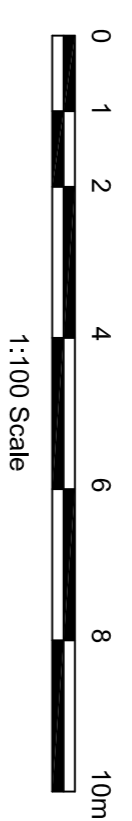

GROUND FLOOR PLAN

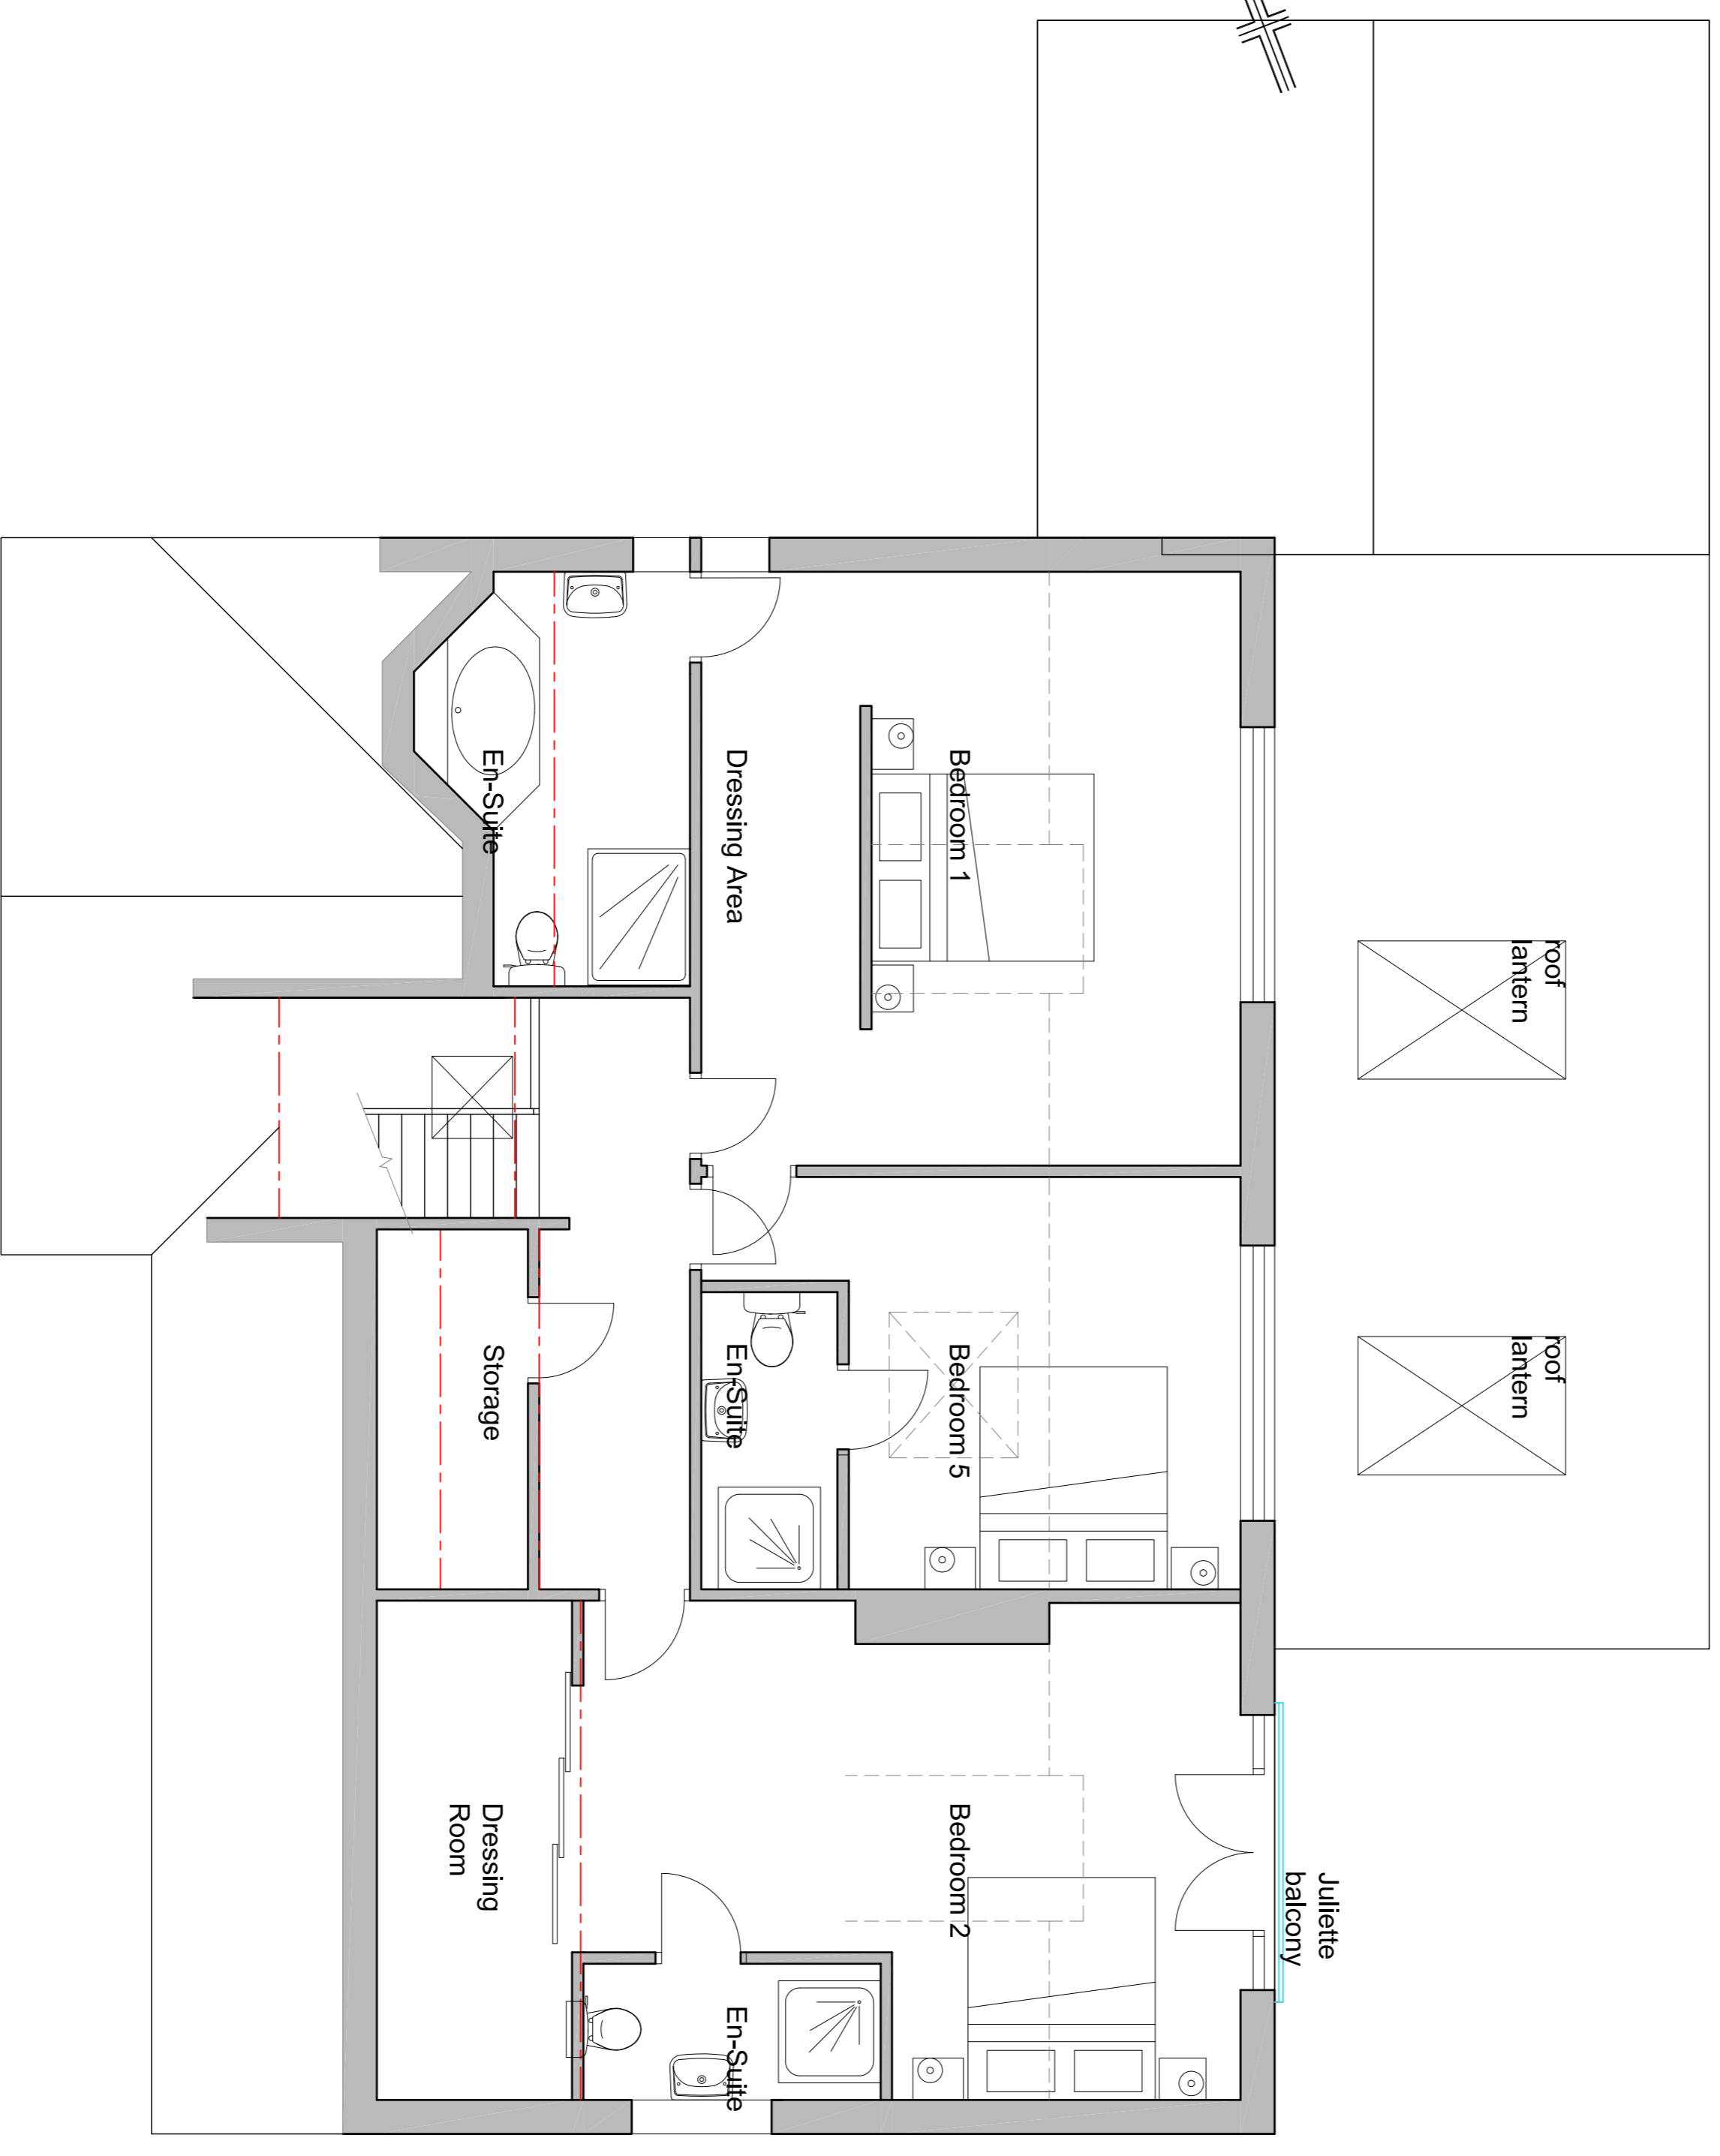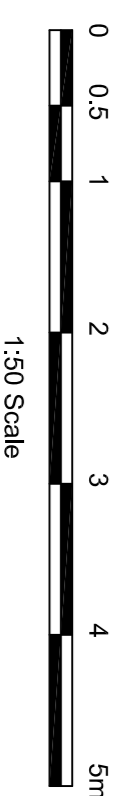


FIRST FLOOR PLAN

Mr & Mrs Laraway

Rosewood, Crow Trees Brow
Chaburn

Plans & Elevations as Proposed

Dwg No.		Rev.	
A3920/PL06		b	
Scale	As Shown	Sheet Size	A1
Date		December 2022	
Drawn	Checked	Approved	
DME			

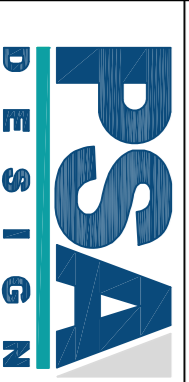

PSA Design Ltd
The Old Bank House, 6 Berry Lane,
Loughborough, Leicestershire, LE11 1JL
Tel: 01772 786066
www.psa-design.co.uk
mail@psadesign.co.uk