
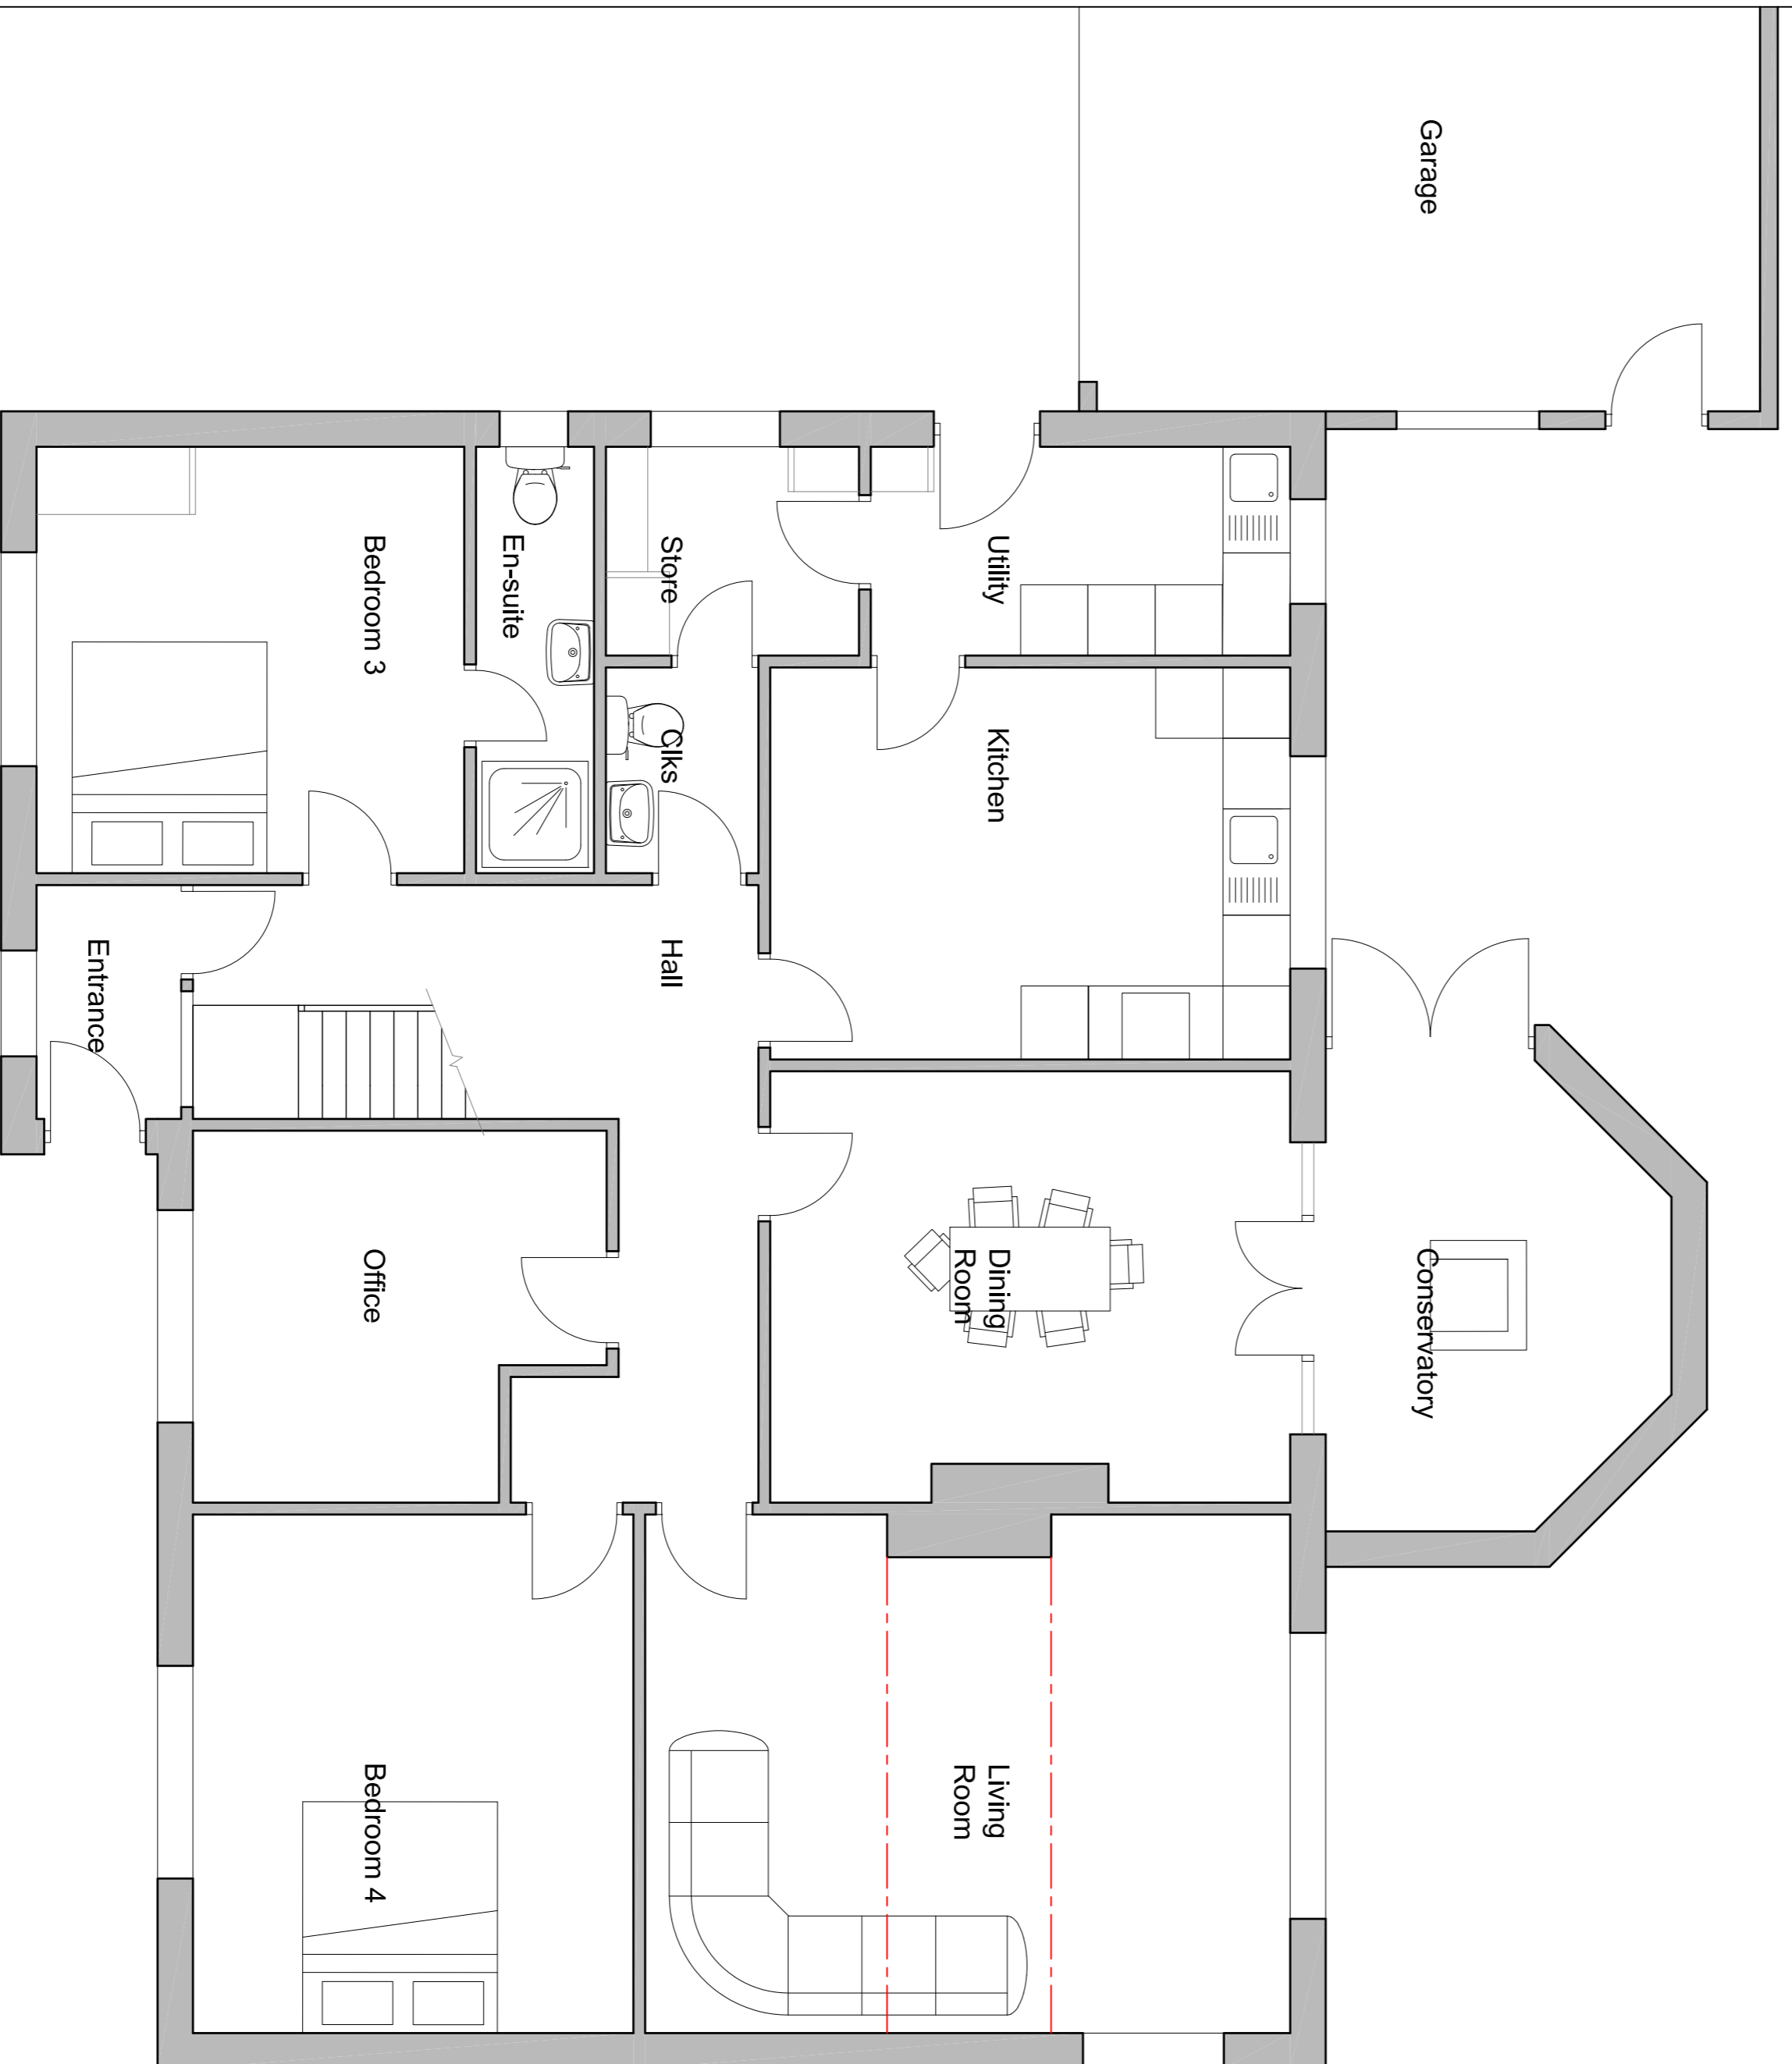


FRONT ELEVATION - NORTH - WEST


SIDE ELEVATION - SOUTH - WEST

REAR ELEVATION - SOUTH - EAST

SIDE ELEVATION - NORTH - EAST

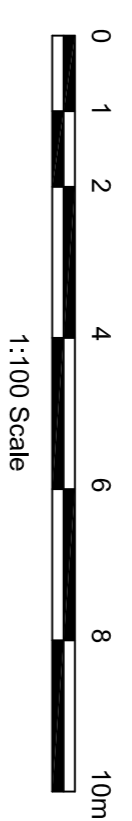

GROUND FLOOR PLAN

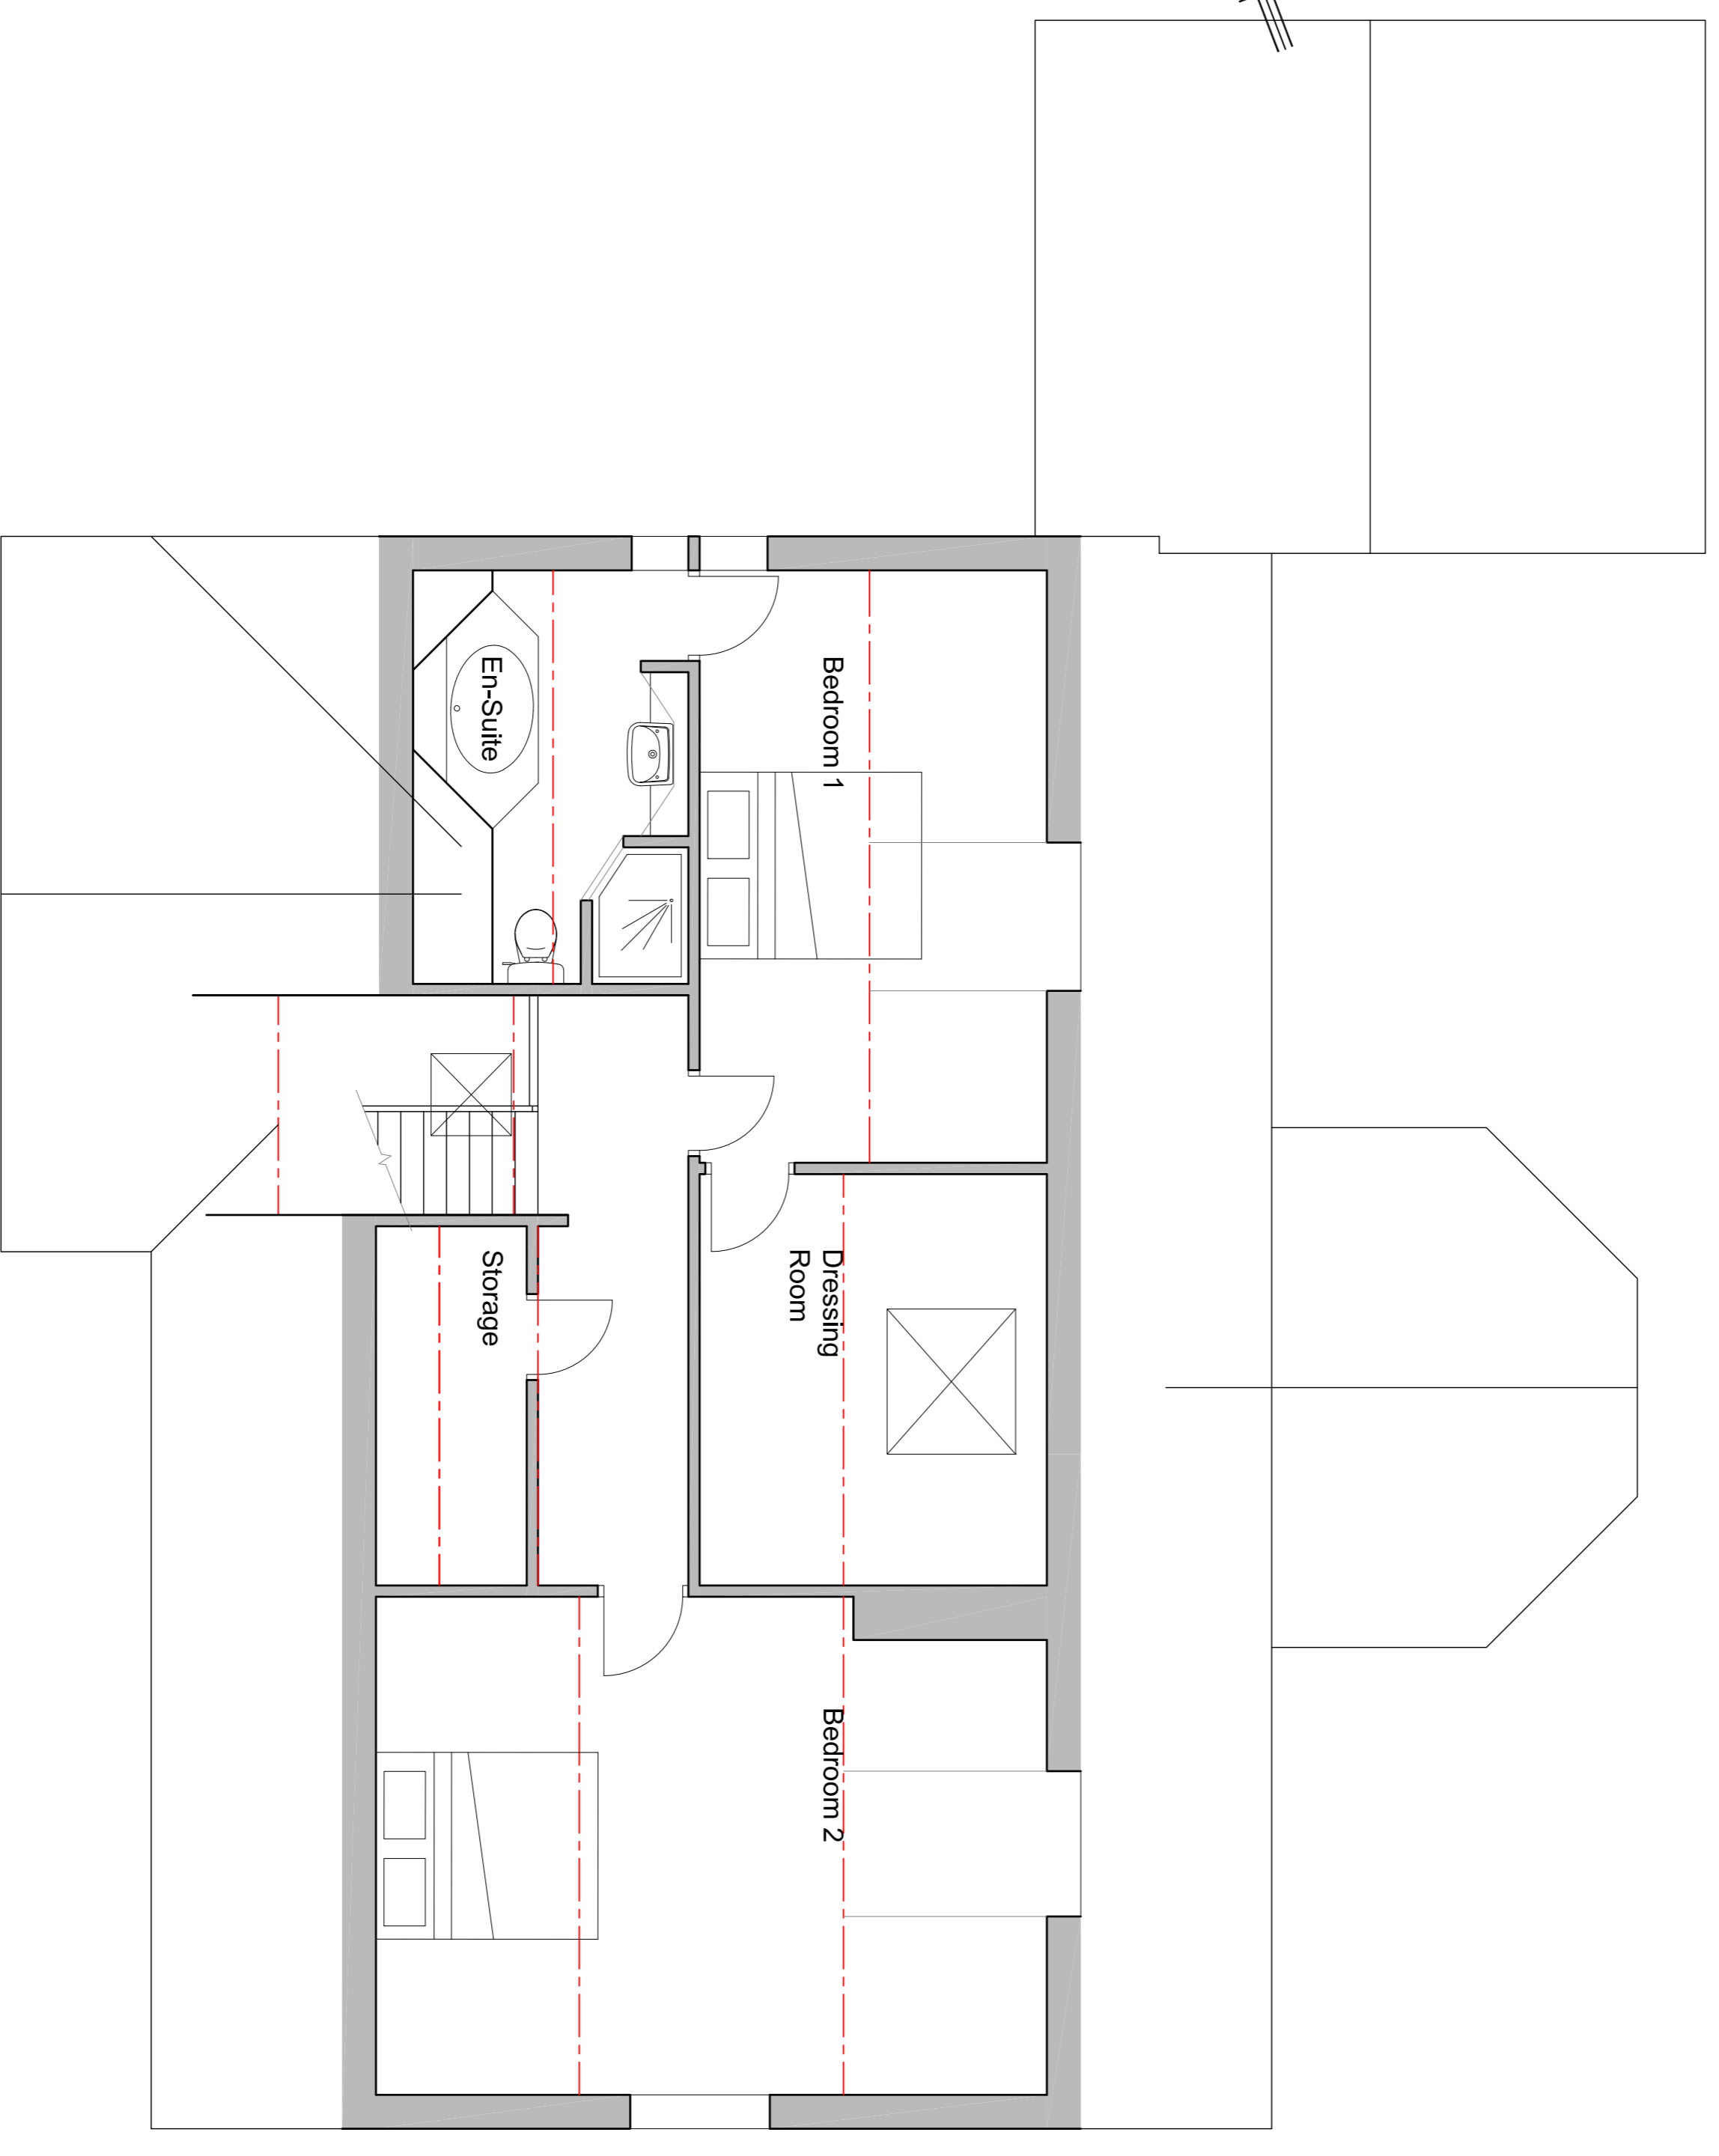

FIRST FLOOR PLAN

Mr & Mrs Laraway

Rosewood, Crow Trees Brow  
Chaburn

Plans & Elevations as Existing

The Old Bank House, 6 Berry Lane, Loughborough, Leics, LE11 1JG Tel: 01772 786066 www.psa-design.co.uk mail@psadesign.co.uk		PSA Design Ltd	Date	September 2022
Drawn	Checked	Approved	HP	
Dwg No.	A3920/PL03	Rev.		
Scale	As Shown	Sheet Size	A1	

