





FRONT ELEVATION - NORTH - WEST


SIDE ELEVATION - SOUTH - WEST

REAR ELEVATION - SOUTH - EAST

SIDE ELEVATION - NORTH - EAST

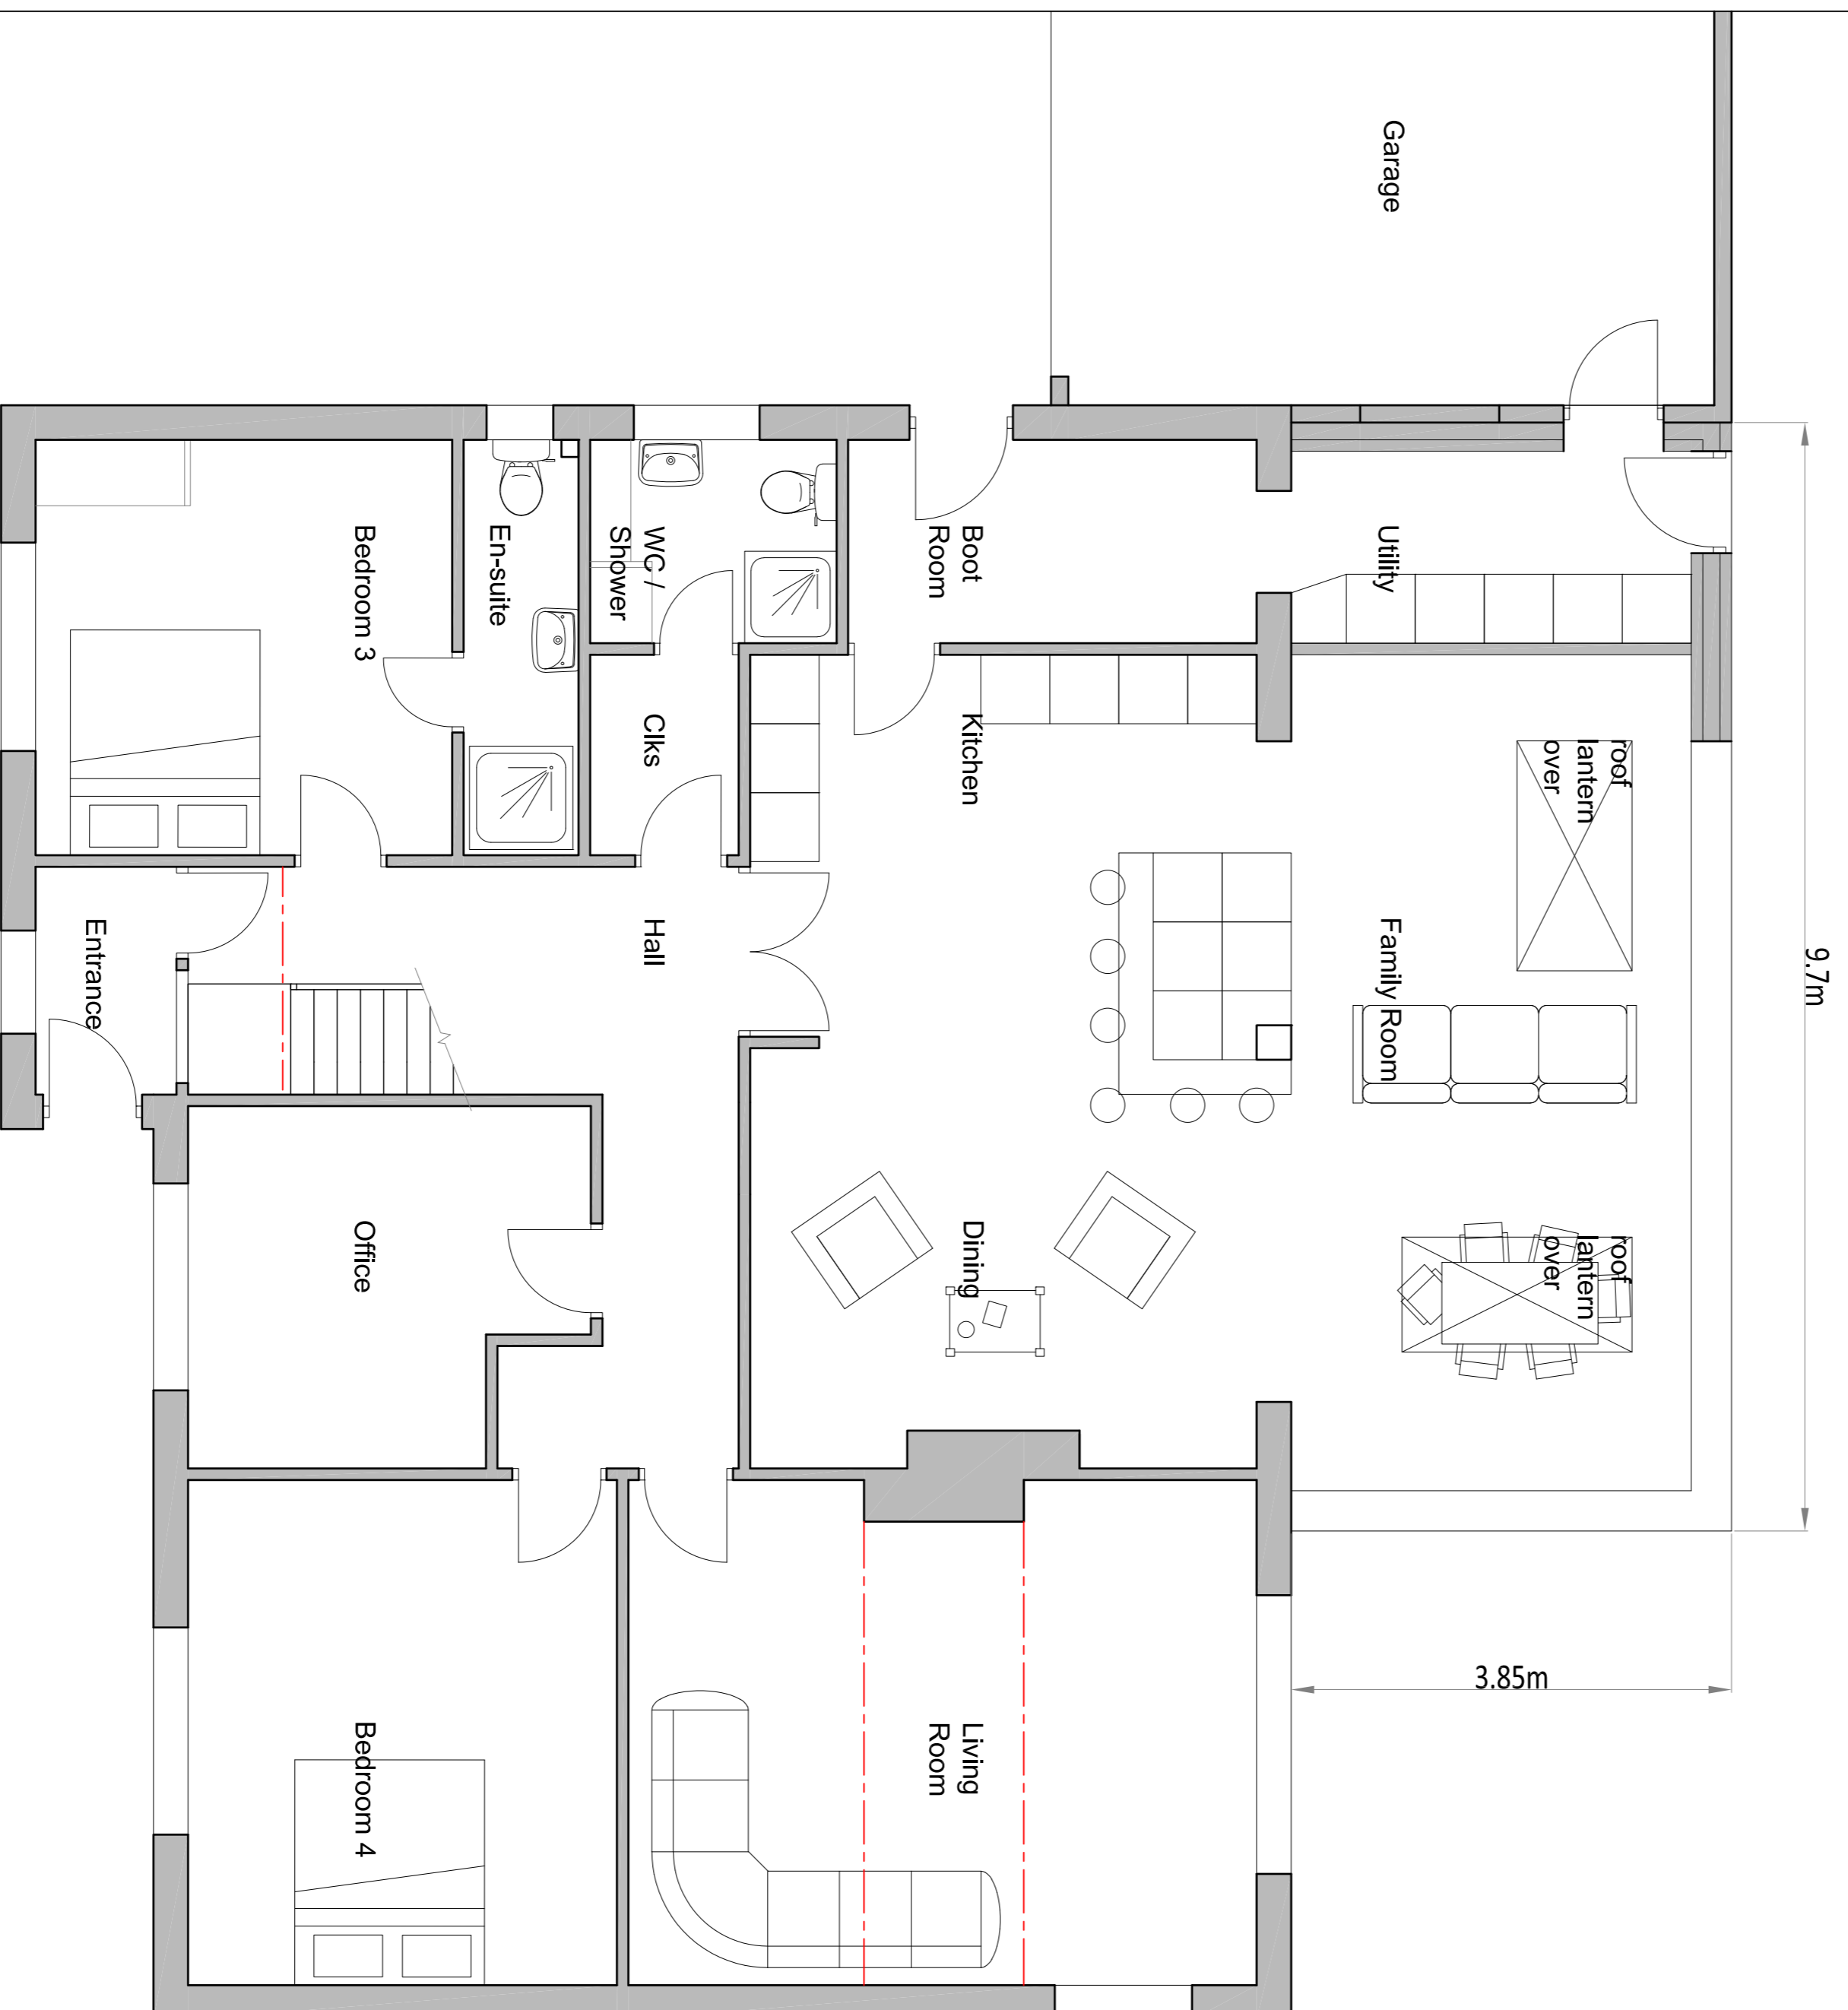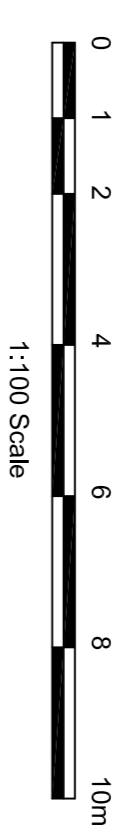

GROUND FLOOR PLAN

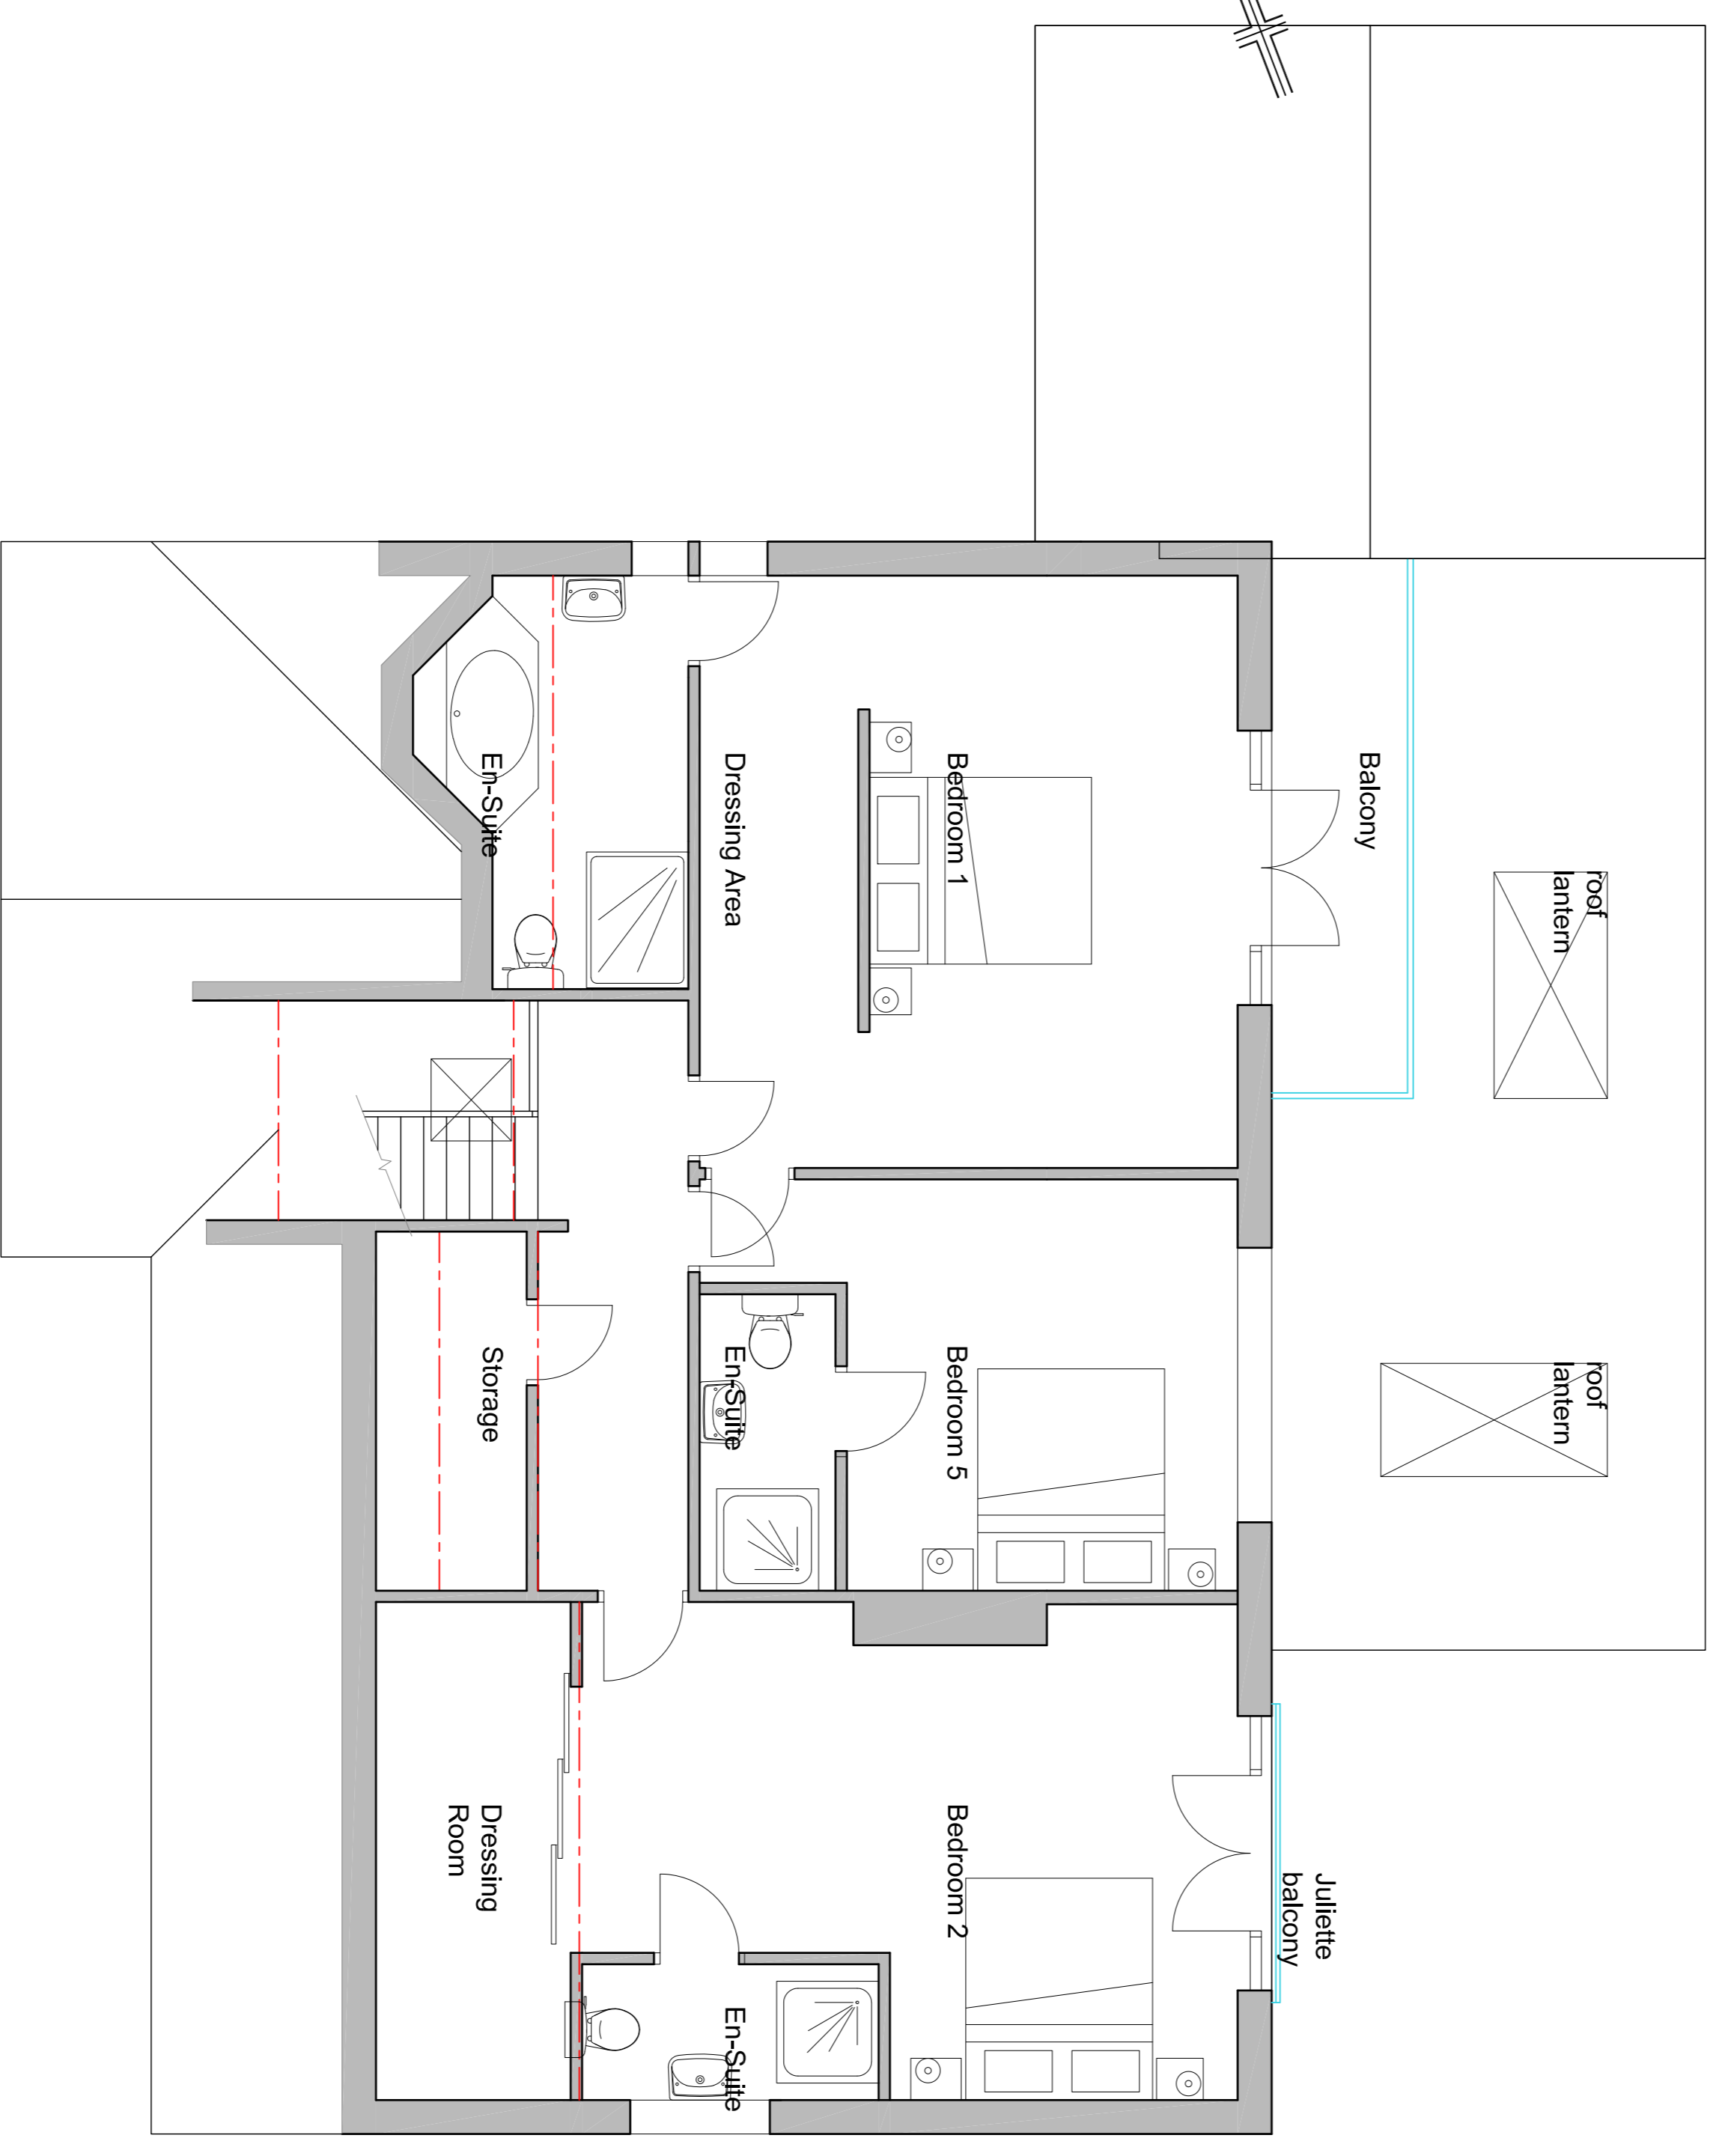

FIRST FLOOR PLAN

Mr & Mrs Laraway

Rosewood, Crow Trees Brow
Chaburn

Plans & Elevations as Proposed

Dwg No.		Rev.	
A3920/PL06		a	
Scale	As Shown	Sheet Size	A1
Date	October 2022	Drawn	Checked
PSA Design Ltd		Approved	
The Old Bank House, 6 Bury Lane, Loughborough, Leics, LE11 1JN Tel: 01772 786066 www.psa-design.co.uk mail@psadesign.co.uk		DME	

