


north east elevation


100mm HIGH GLASS BALUSTRADE AROUND  
RAISED DECK.  
DECKING TO BE FINISHED IN GREY COMPOSITE BOARDS

north west elevation

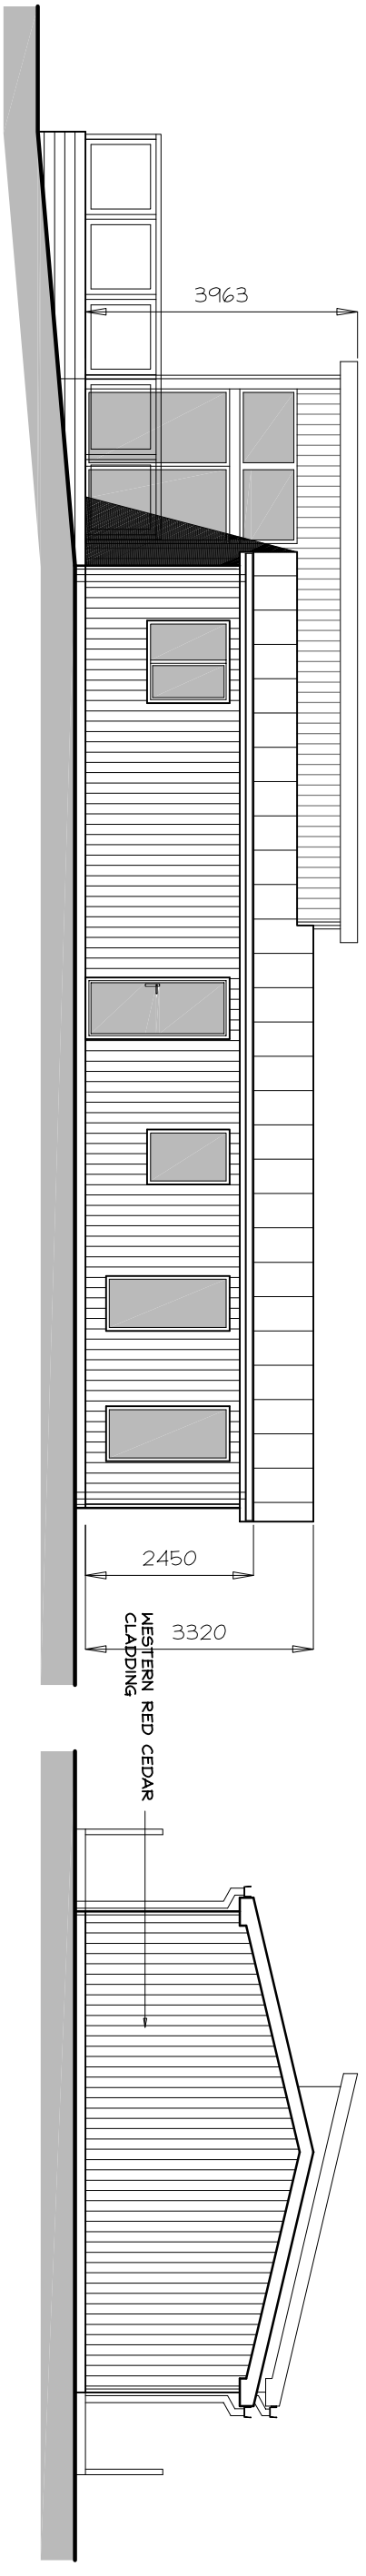

south west elevation

south east elevation

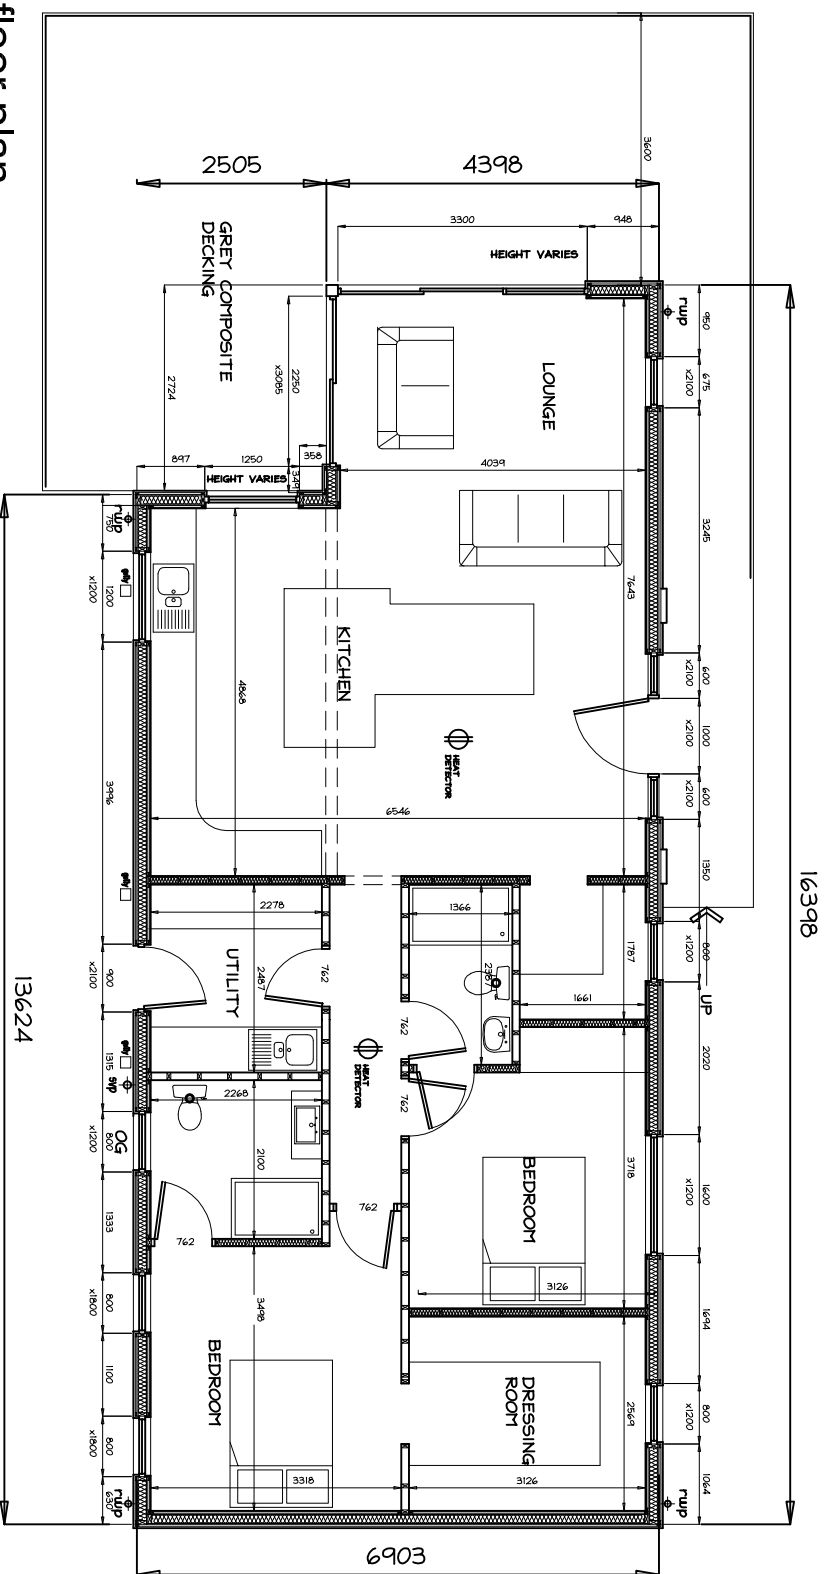

floor plan

Revisions **A** REDUCED DECKING & REMOVED SOLAR PANELS 9/12/22

Project: PROPOSED HOLIDAY HOME AT MORANS FARM, PENDLETON ROAD, MISWELL

Drawing: LODGE 3

Client: MRS L. SAGAR

**adm design**

Royds House, Harden Road, Kettlebrook, Barnoldswick, Lancs. BB96 6TS  
Tel: 07951 557214 - Email: adm@adm-design.co.uk

Scale(s) 1:100 @ A3 Date OCTOBER 2022  
Drawing no. ADM/20/34/22 Rev. A