



south west elevation

ANTHRACITE GREY
UPVC DOORS & WINDOWS

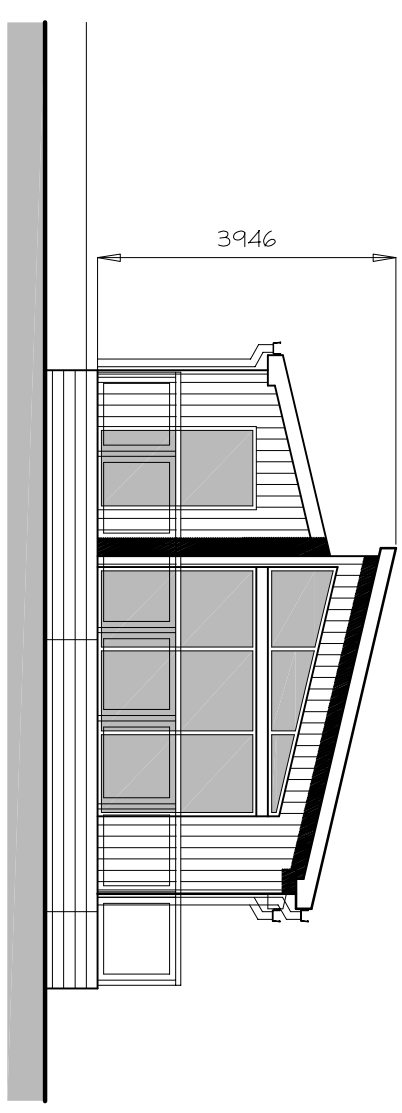


north west elevation

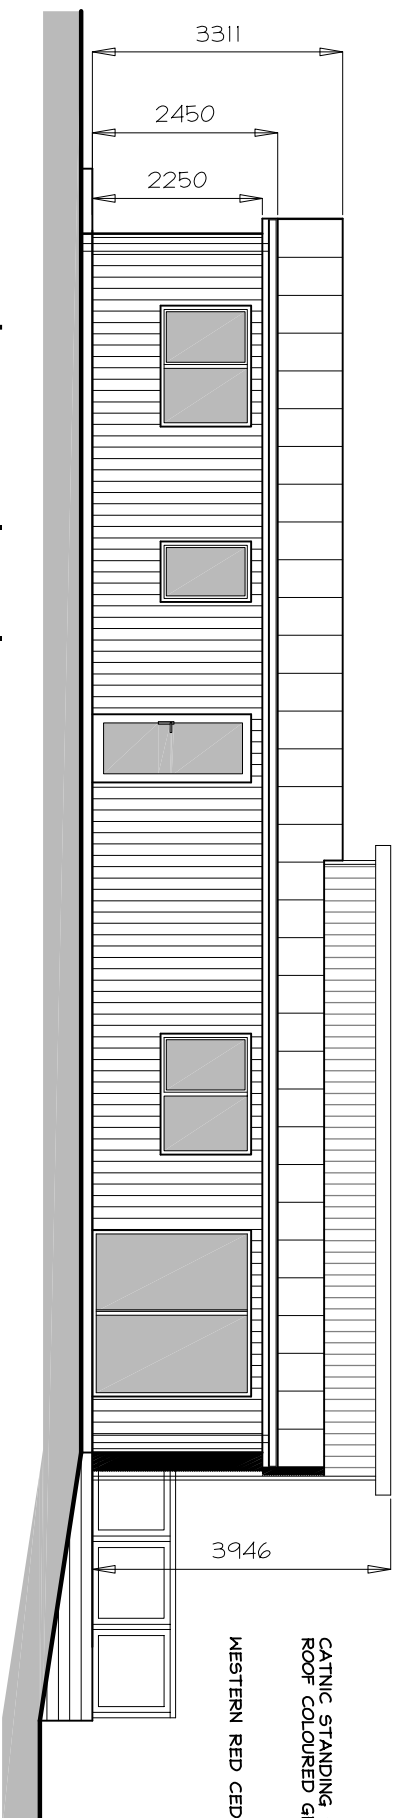


north west elevation

100mm HIGH GLASS BALUSTRADE AROUND
RAISED DECK.
DECKING TO BE FINISHED IN GREY COMPOSITE BOARDS

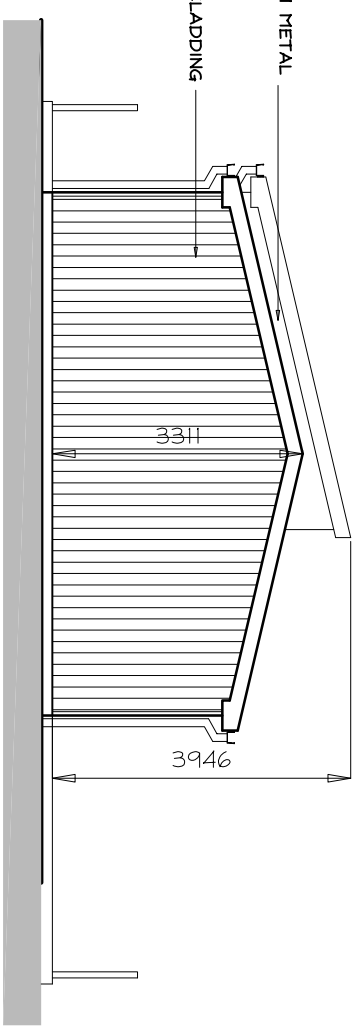


south east elevation

CATNAC STANDING SEAM METAL
ROOF COLOURED GREY
WESTERN RED CEDAR CLADDING

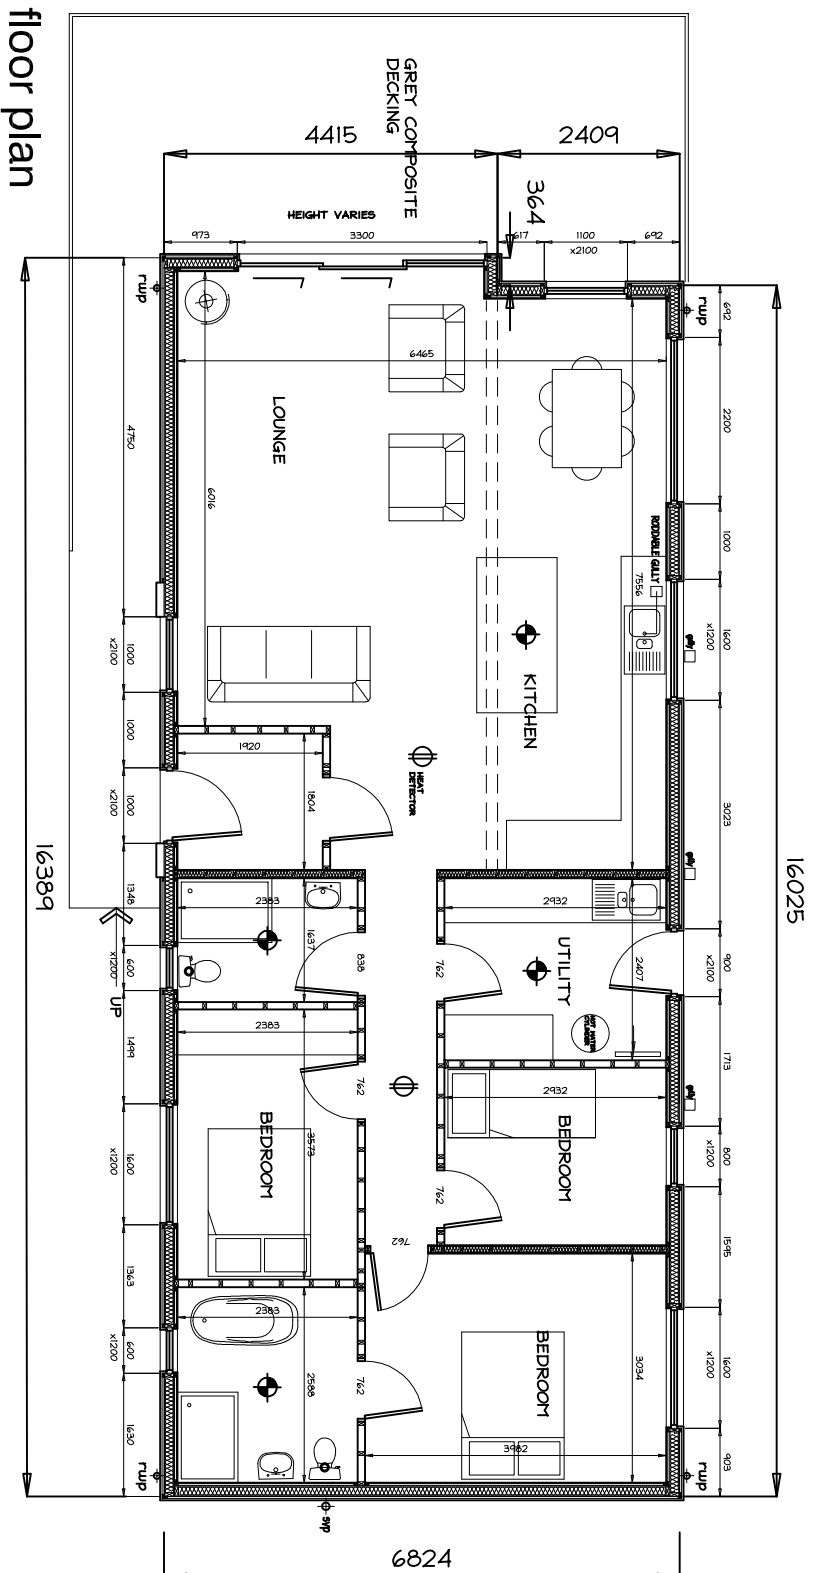

floor plan

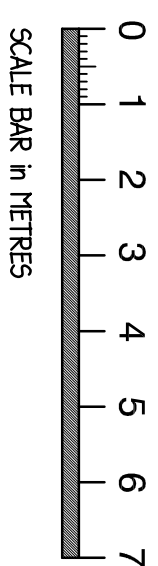

Revisions **A** REDUCED DECKING, REMOVED HOT TUB, 9/12/22
FLUE PIPE, AIR SOURCE HEAT PUMP &
SOLAR PANELS

Project: **PROPOSED HOLIDAY HOME AT,
MORANS FARM, PENDLETON ROAD, MISWELL**

Drawing: **LODGE 4 & 1 (handed)**

Client: **MRS L. SAGAR**

adm design

Royds House, Harden Road, Keltbrock, Barnoldswick, Lancs. BB9 6TS
Tel: 07951 55724 - Email: admdesign @ btconnect.com

Scale(s) 1:100 @ A3 Date **OCTOBER 2022**
Drawing no. **ADM/20/34/20** Rev. **A**