




south west elevation

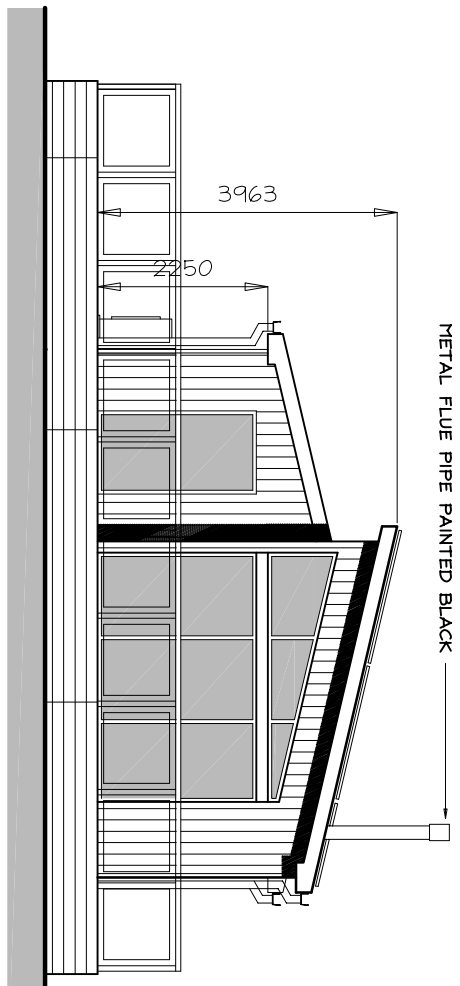

north west elevation

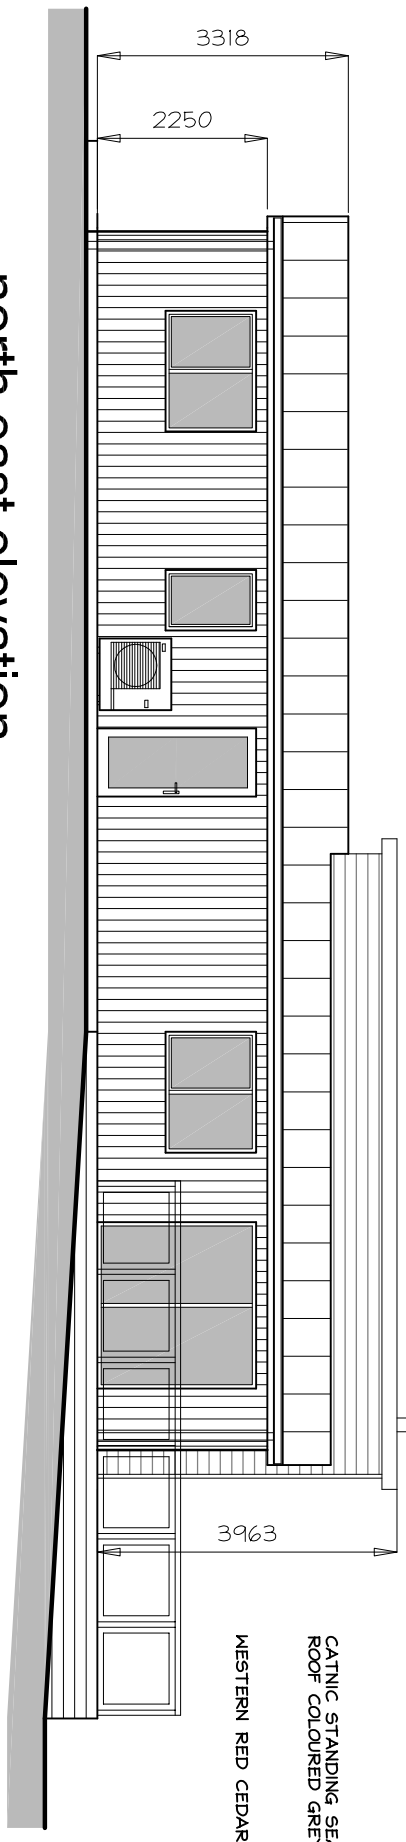


north east elevation

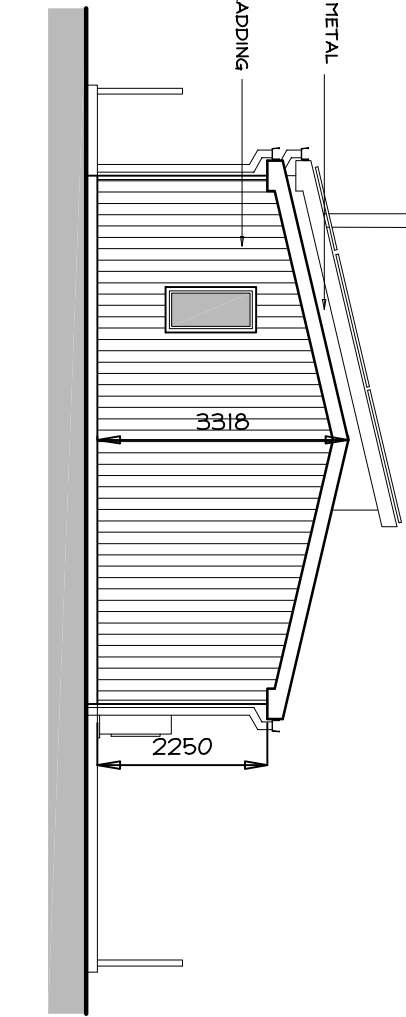


south east elevation

1100mm HIGH GLASS BALUSTRADE AROUND RAISED DECK. DECKING TO BE FINISHED IN GREY COMPOSITE BOARDS

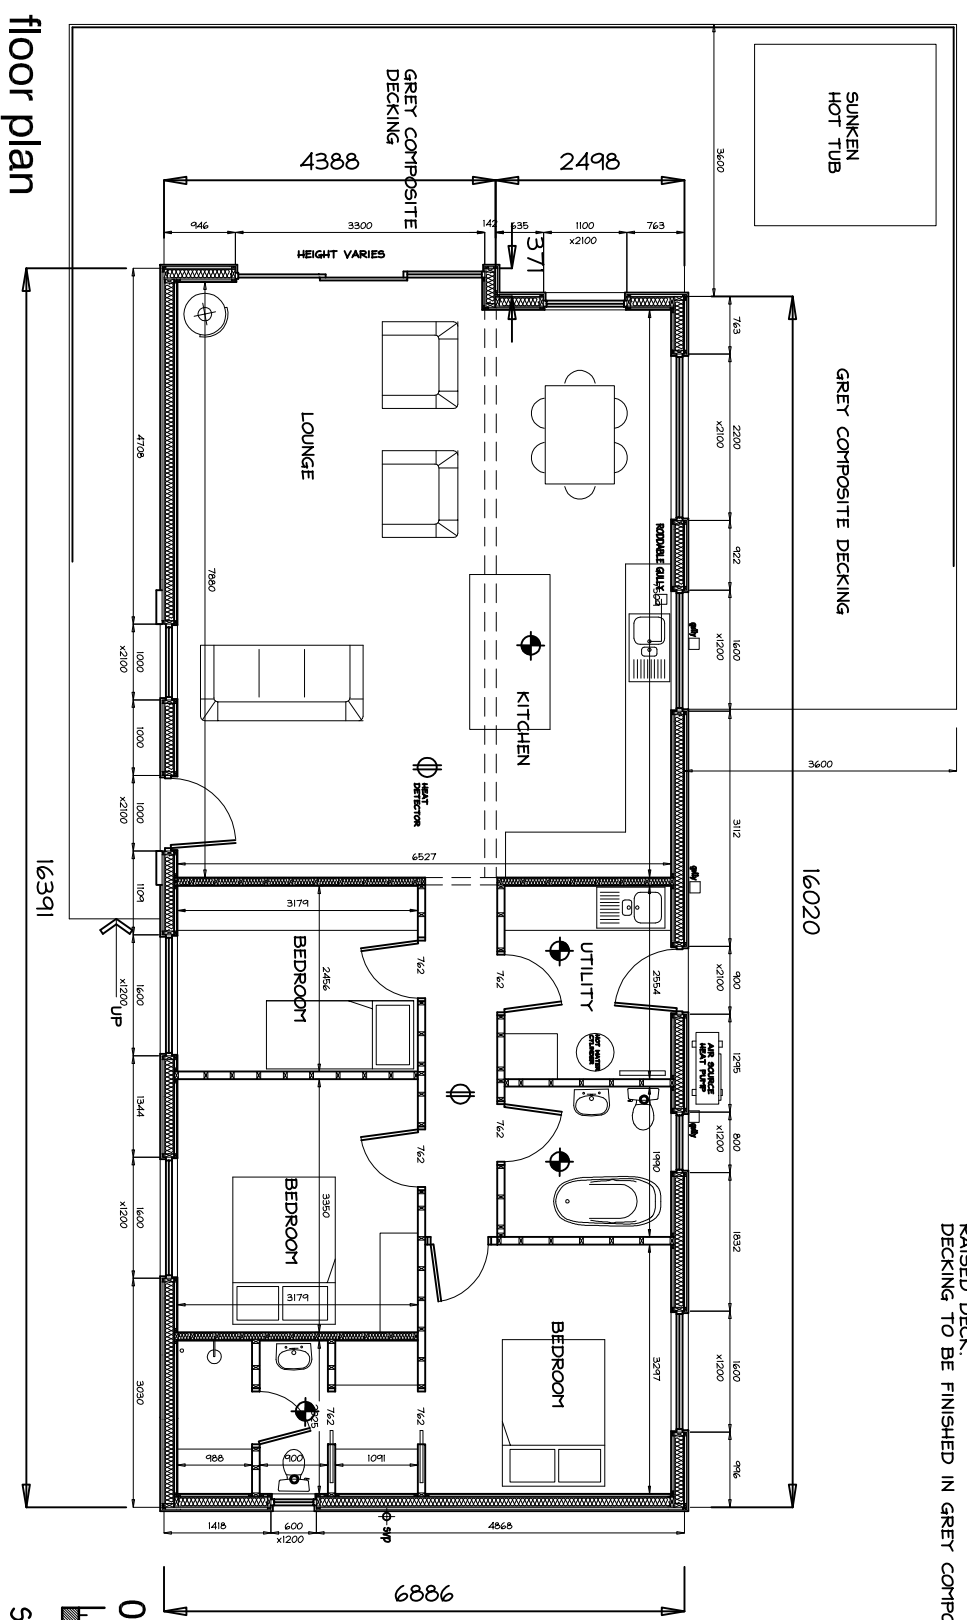

floor plan

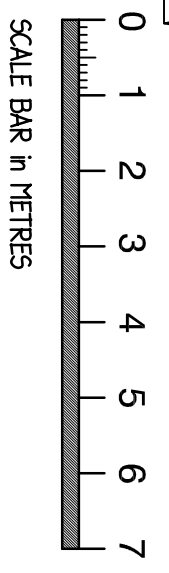

Revisions

Project: PROPOSED HOLIDAY HOME AT MORANS FARM, PENDLETON ROAD, MISWELL

Drawing: LODGE 2

Client: MRS L. SAGAR

adm design

Royds House, Harden Road, Keltobock, Barnoldswick, Lancs. BB98 6TS
Tel: 07951 55724 - Email: admdesign @ btconnect.com

Scale(s) 1:100 @ A3 Date OCTOBER 2022

Drawing no. ADM/20/34/21 Rev.