


north east elevation

100mm HIGH GLASS BALUSTRADE AROUND  
RAISED DECK.  
DECKING TO BE FINISHED IN GREY COMPOSITE BOARDS


north west elevation

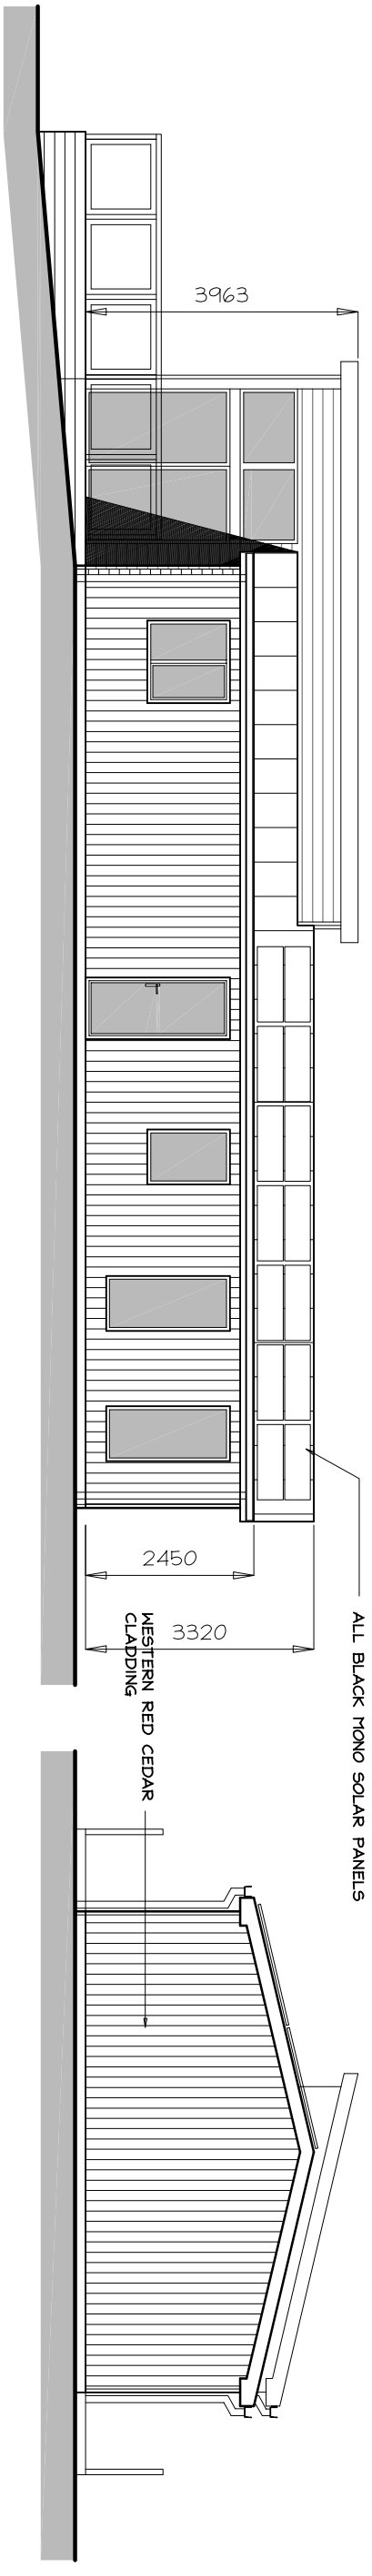

south west elevation

16398

south east elevation

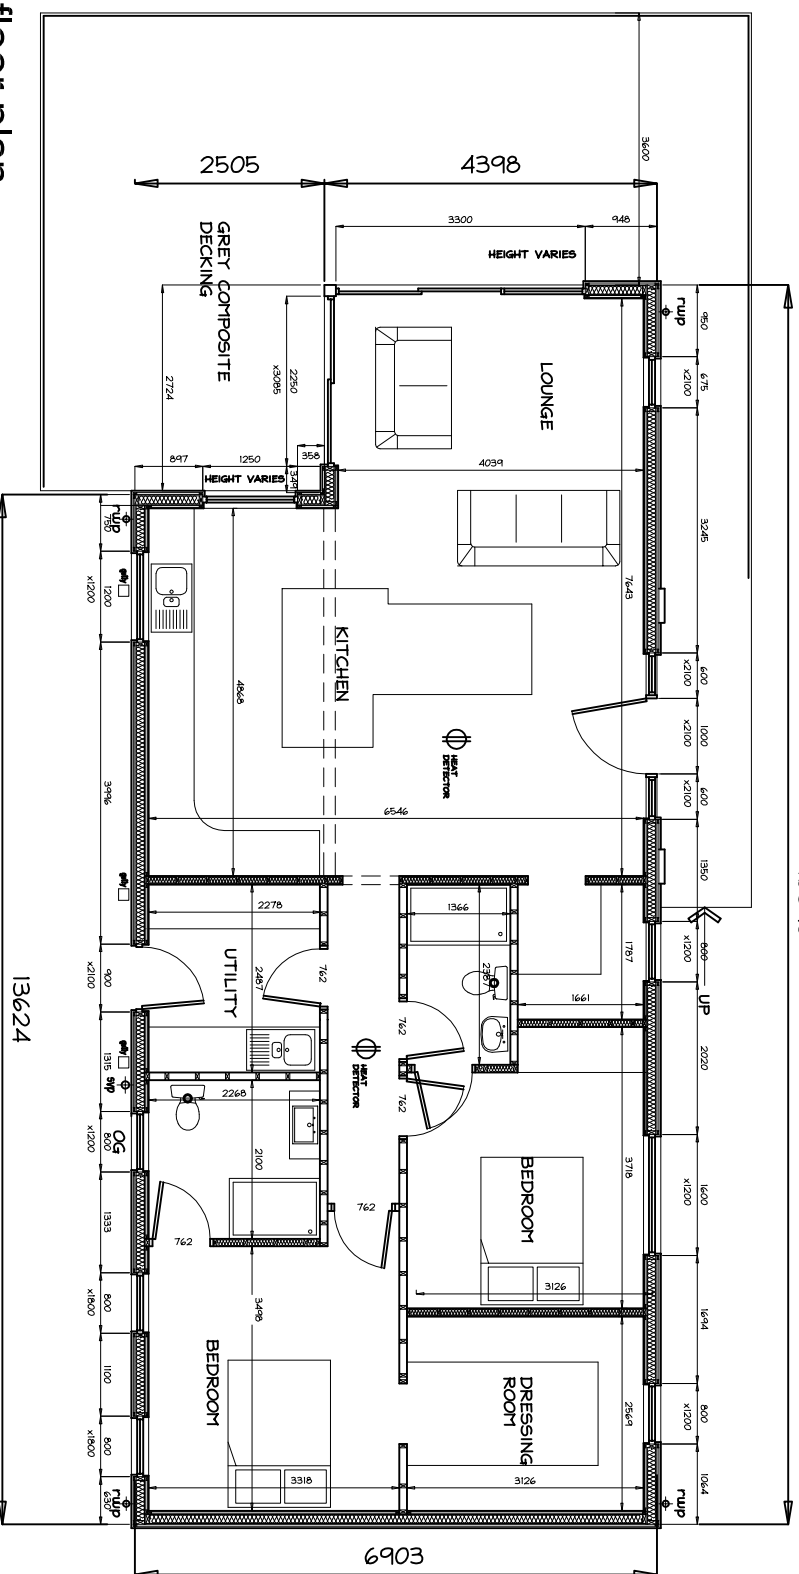

floor plan

Revisions

Project: PROPOSED HOLIDAY HOME AT,  
MORANS FARM, PENDELTON ROAD, MISWELL

Drawing: LODGE 3

Client: MRS L. SAGAR

**adm design**

Royds House, Harden Road, Kettlebrook, Barnoldswick, Lancs. BB96 6TS  
Tel: 07951 55724 - Email: adm@adm-design.co.uk

Scale(s) 1:100 @ A3 Date OCTOBER 2022  
Drawing no. ADM/20/34/22 Rev.