



south west elevation

ALL BLACK MONO SOLAR PANELS

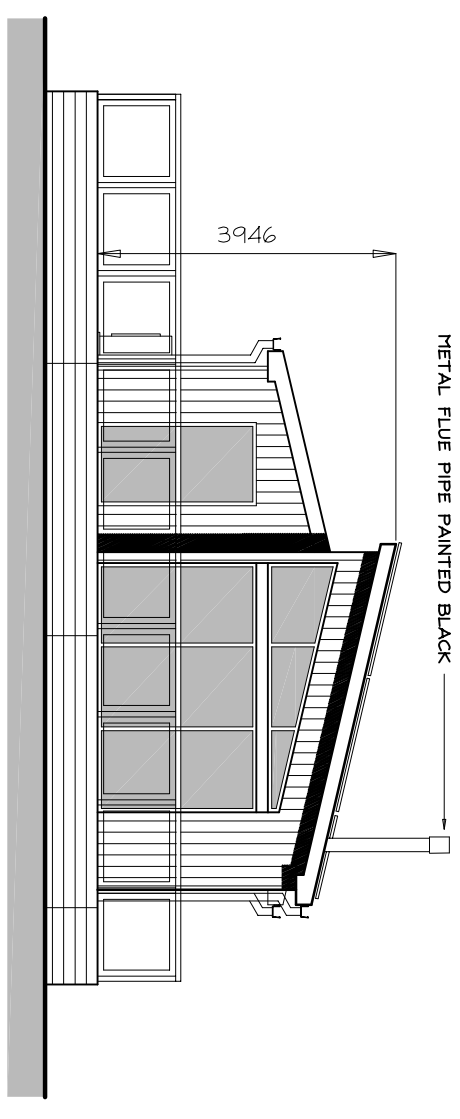


north west elevation

METAL FLUE PIPE PAINTED BLACK

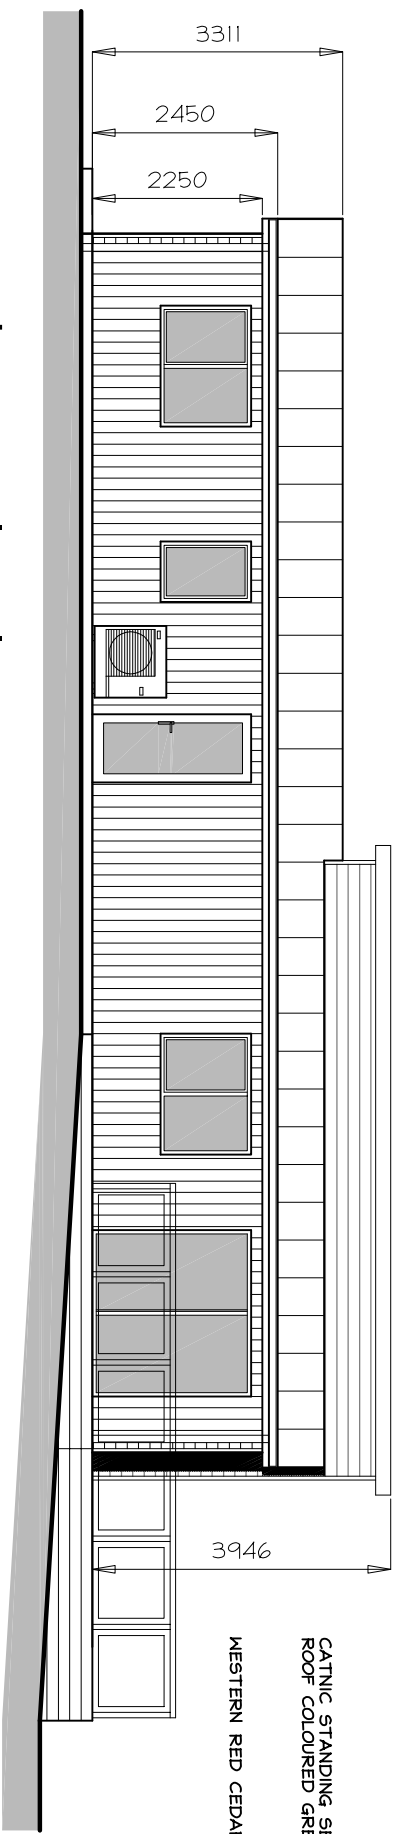


north west elevation


100mm HIGH GLASS BALUSTRADE AROUND RAISED DECK. DECKING TO BE FINISHED IN GREY COMPOSITE BOARDS

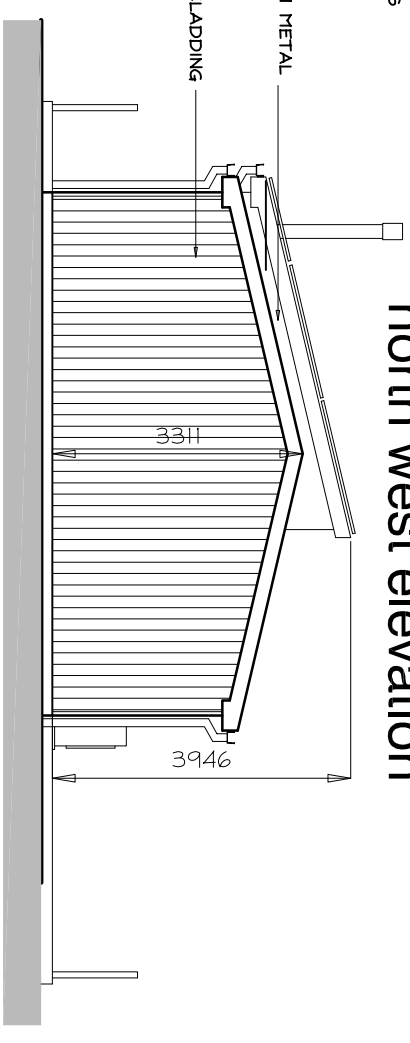

south east elevation

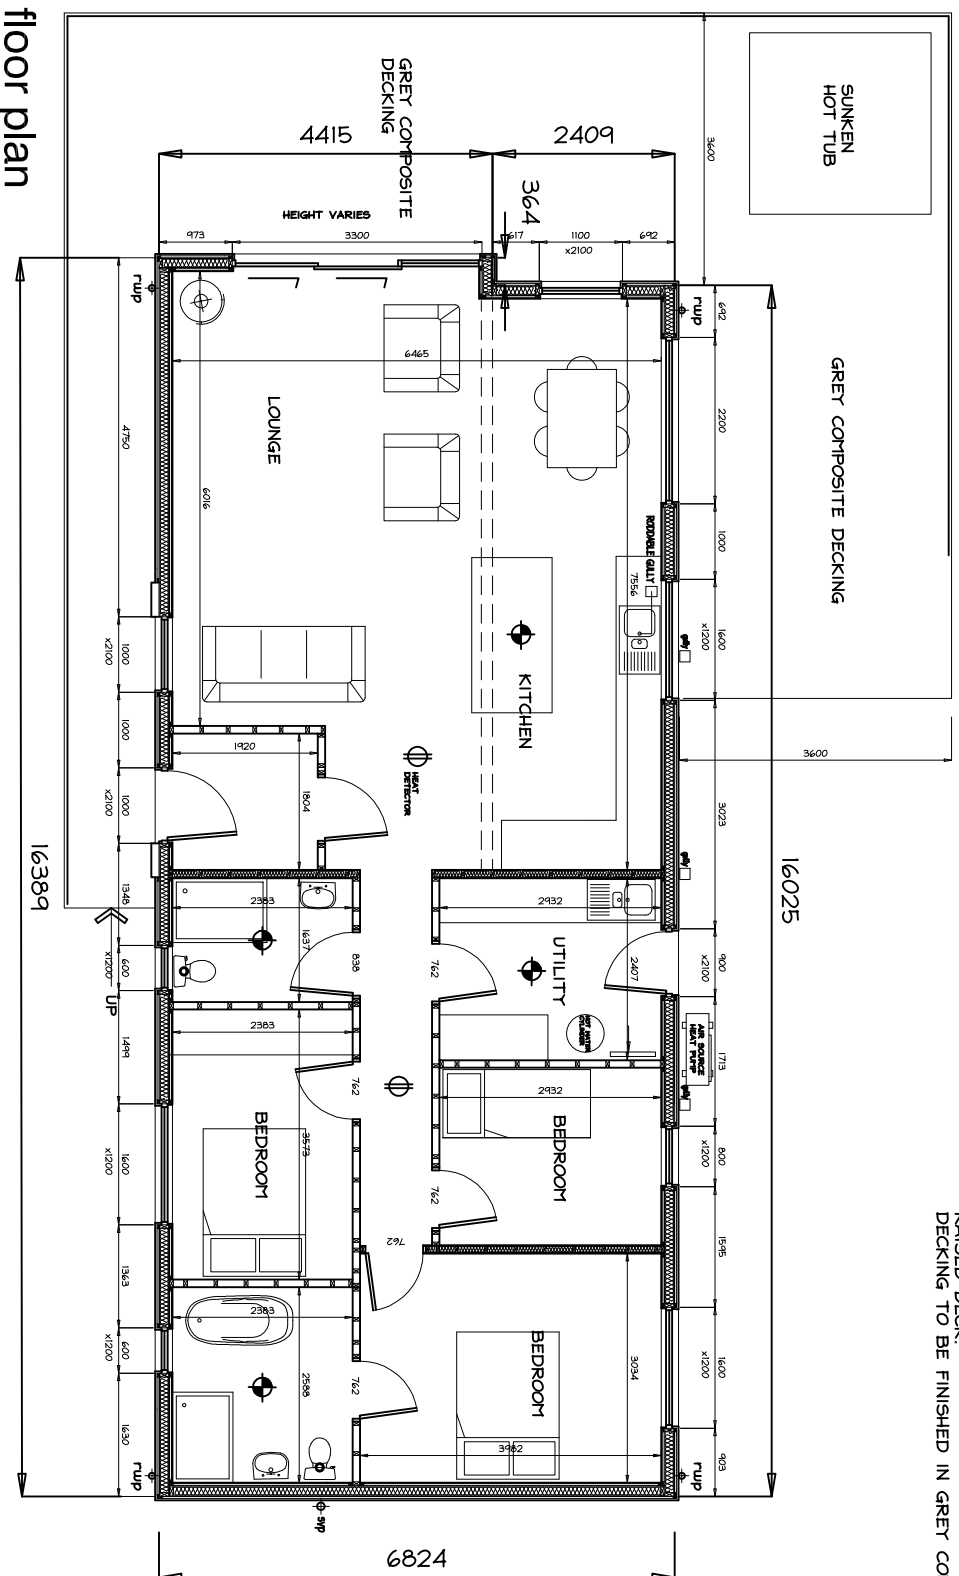

floor plan

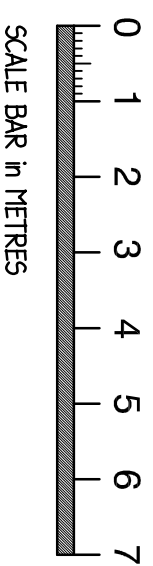

SCALE BAR in METRES

Revisions

Project: PROPOSED HOLIDAY HOME AT MORANS FARM, PENDLETON ROAD, MISWELL

Drawing: LODGE 4 & 1 (handed)

Client: MRS L. SAGAR

adm design

Royds House, Harden Road, Kettlebrook, Barnoldswick, Lancs. BB98 6TS
Tel: 07951 55724 - Email: adm@adm-design.co.uk

Scale(s) 1:100 @ A3 Date OCTOBER 2022
Drawing no. ADM/20/34/20 Rev.