

Part Side (East) Elevation


1:100 Scale

Part Front (North) Elevation

1:100 Scale

Part Side (West) Elevation

1:100 Scale

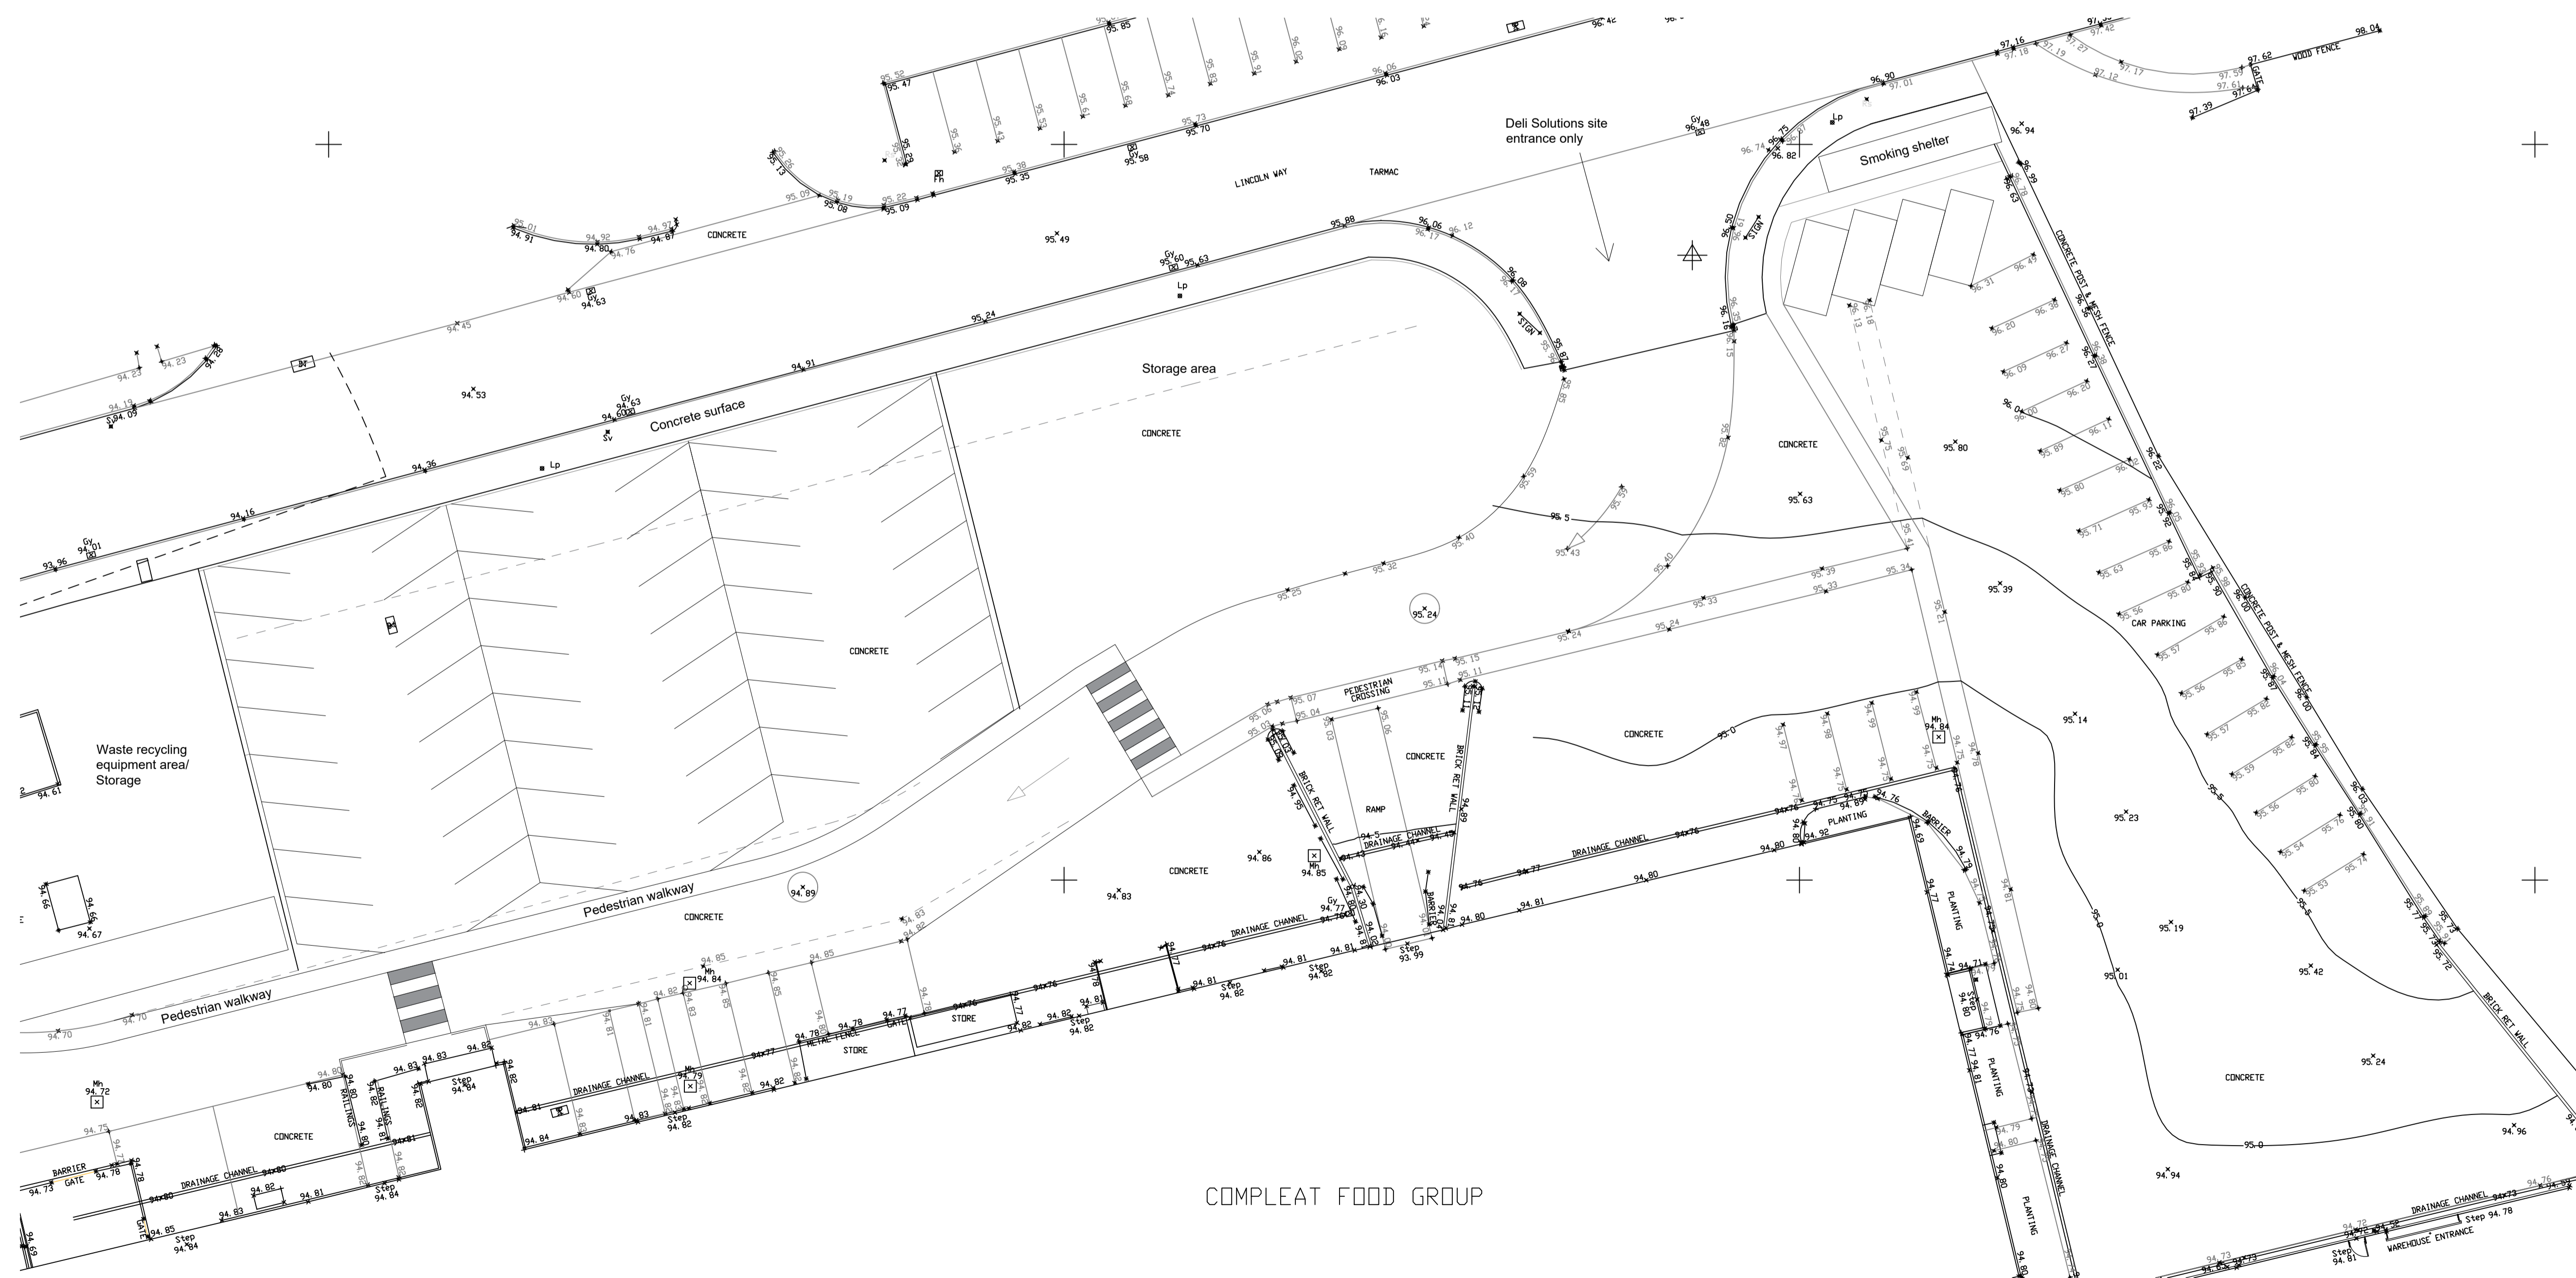

Site Plan

1:200 Scale

| | | |
|---|----------|-------|
| Client | | |
| The Compleat Food Group | | |
| Job Title | | |
| Proposed External Rapeseed Oil Silo at: The Compleat Food Group Salhills Industrial Estate Lincoln Way Clitheroe Lancashire BB7 1QL | | |
| Drawing Title | | |
| Existing Site Plan and Elevations | | |
| Scale | Date | Drawn |
| Various @ A1 | Oct 2022 | NE |

spa
SUNDERLAND PEACOCK & ASSOCIATES LTD.
ARCHITECTS

SUNDERLAND PEACOCK & ASSOCIATES LTD.
HAZELMERE, PEARLICO ROAD, CLITHEROE
LANCASHIRE, BB7 2AG
T 01200 423178 F 01200 427328
E info@sunderlandpeacock.com
www.sunderlandpeacock.com

6770 - 01