

Part Side (East) Elevation


1:100 Scale

Part Front (North) Elevation

1:100 Scale

Part Side (West) Elevation

1:100 Scale

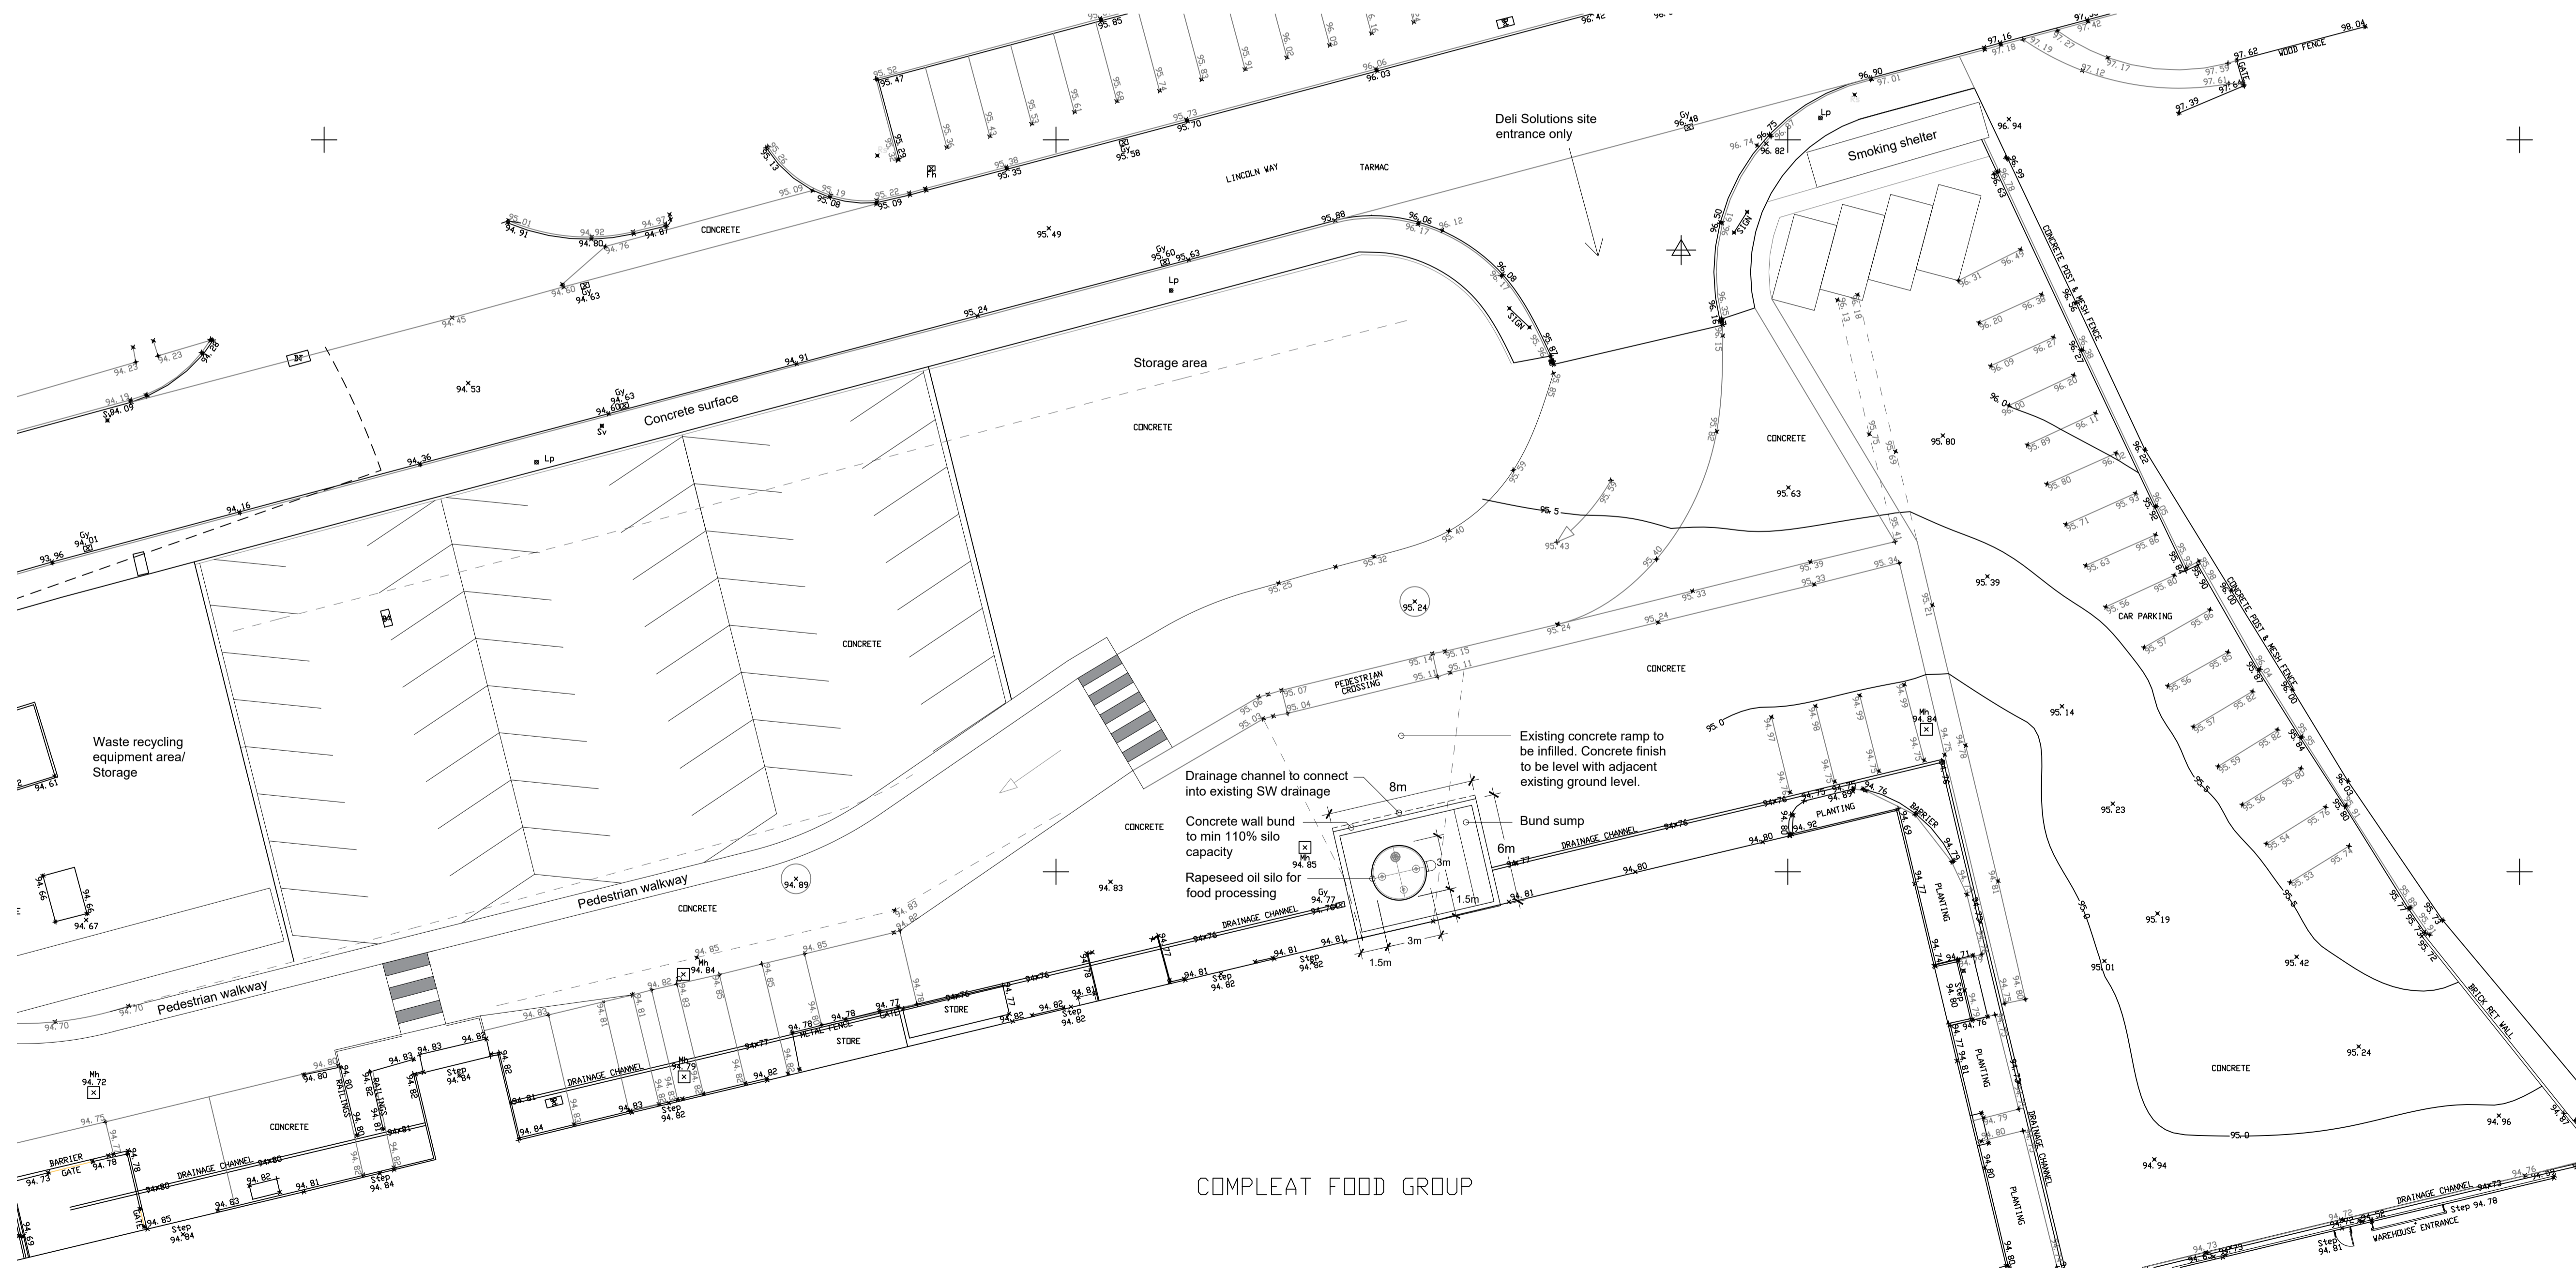

COMPLEAT FOOD GROUP

Site Plan

1:200 Scale

**REVISIONS:**

Rev A - Safety railings indicated. - 01.11.22 - NE

Client  
The Compleat Food Group

Job Title  
Proposed External Rapeseed Oil Silo at:  
The Compleat Food Group  
Salhill Industrial Estate  
Lincoln Way  
Clitheroe  
Lancashire  
BB7 1QL

Drawing Title  
Proposed Site Plan and Elevations

**PLANNING**

Scale: Various @ A1 Date: Oct 2022 Drawn: NE

**spa**  
SUNDERLAND PEACOCK ARCHITECTS  
SUNDERLAND PEACOCK & ASSOCIATES LTD.  
HAZELHIRE, PEARLICO ROAD, CLITHEROE  
LANCASHIRE, BB7 2AG  
T 01200 423178 F 01200 427328  
E info@sunderlandpeacock.com  
www.sunderlandpeacock.com

6770 - 02 Rev A