
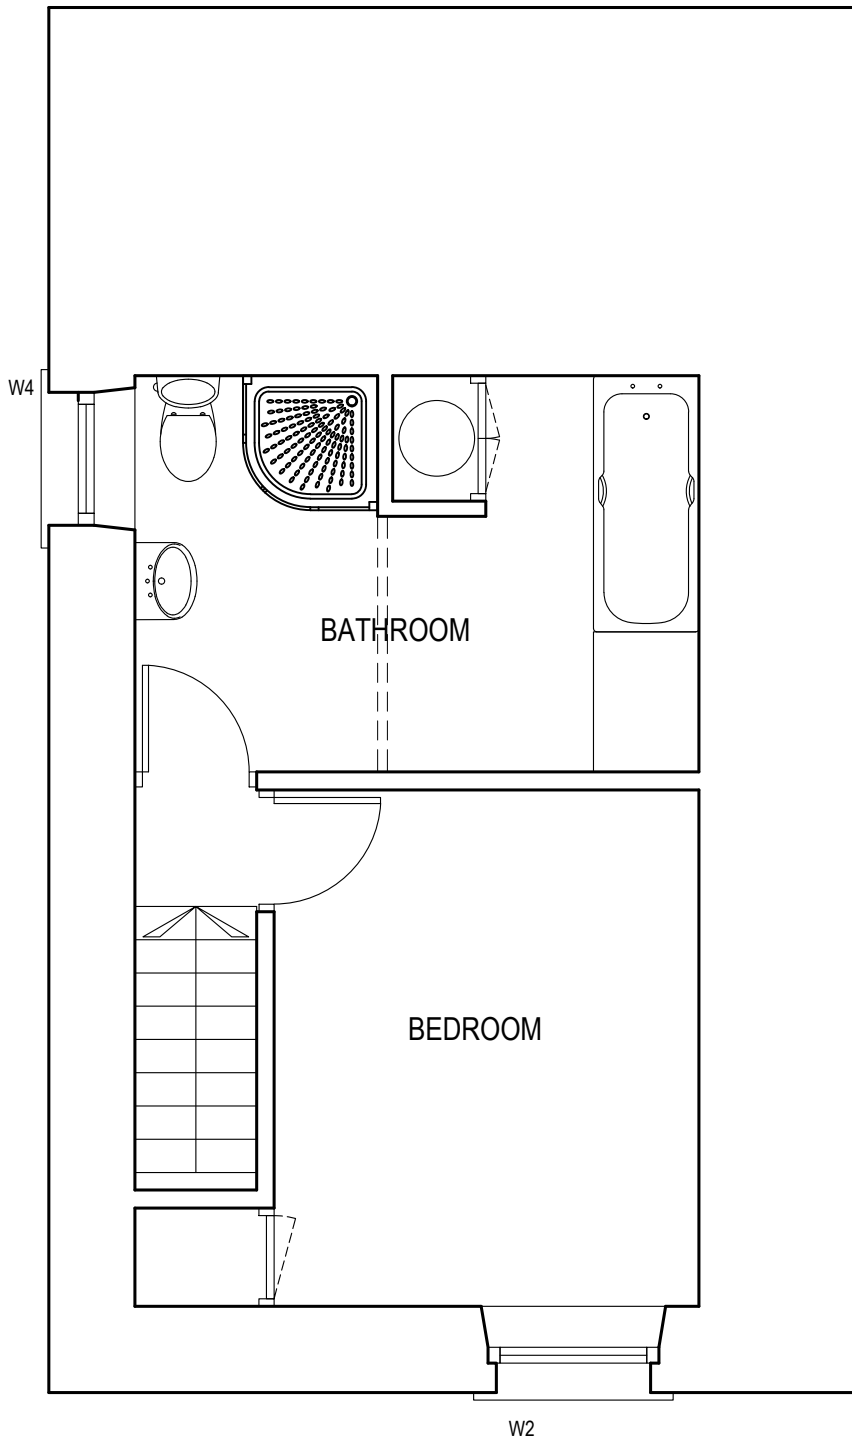


PLANNING ISSUE


Do Not Scale from this drawing without the express permission of the Architect

This drawing has been produced for the client for this specific project and is not intended for use by any other person or for any other purpose.


© This work is copyright protected, remains the property of the author and may not be reproduced without the express consent of HM Architecture (NW) LLP.

 


FIRST FLOOR PLAN

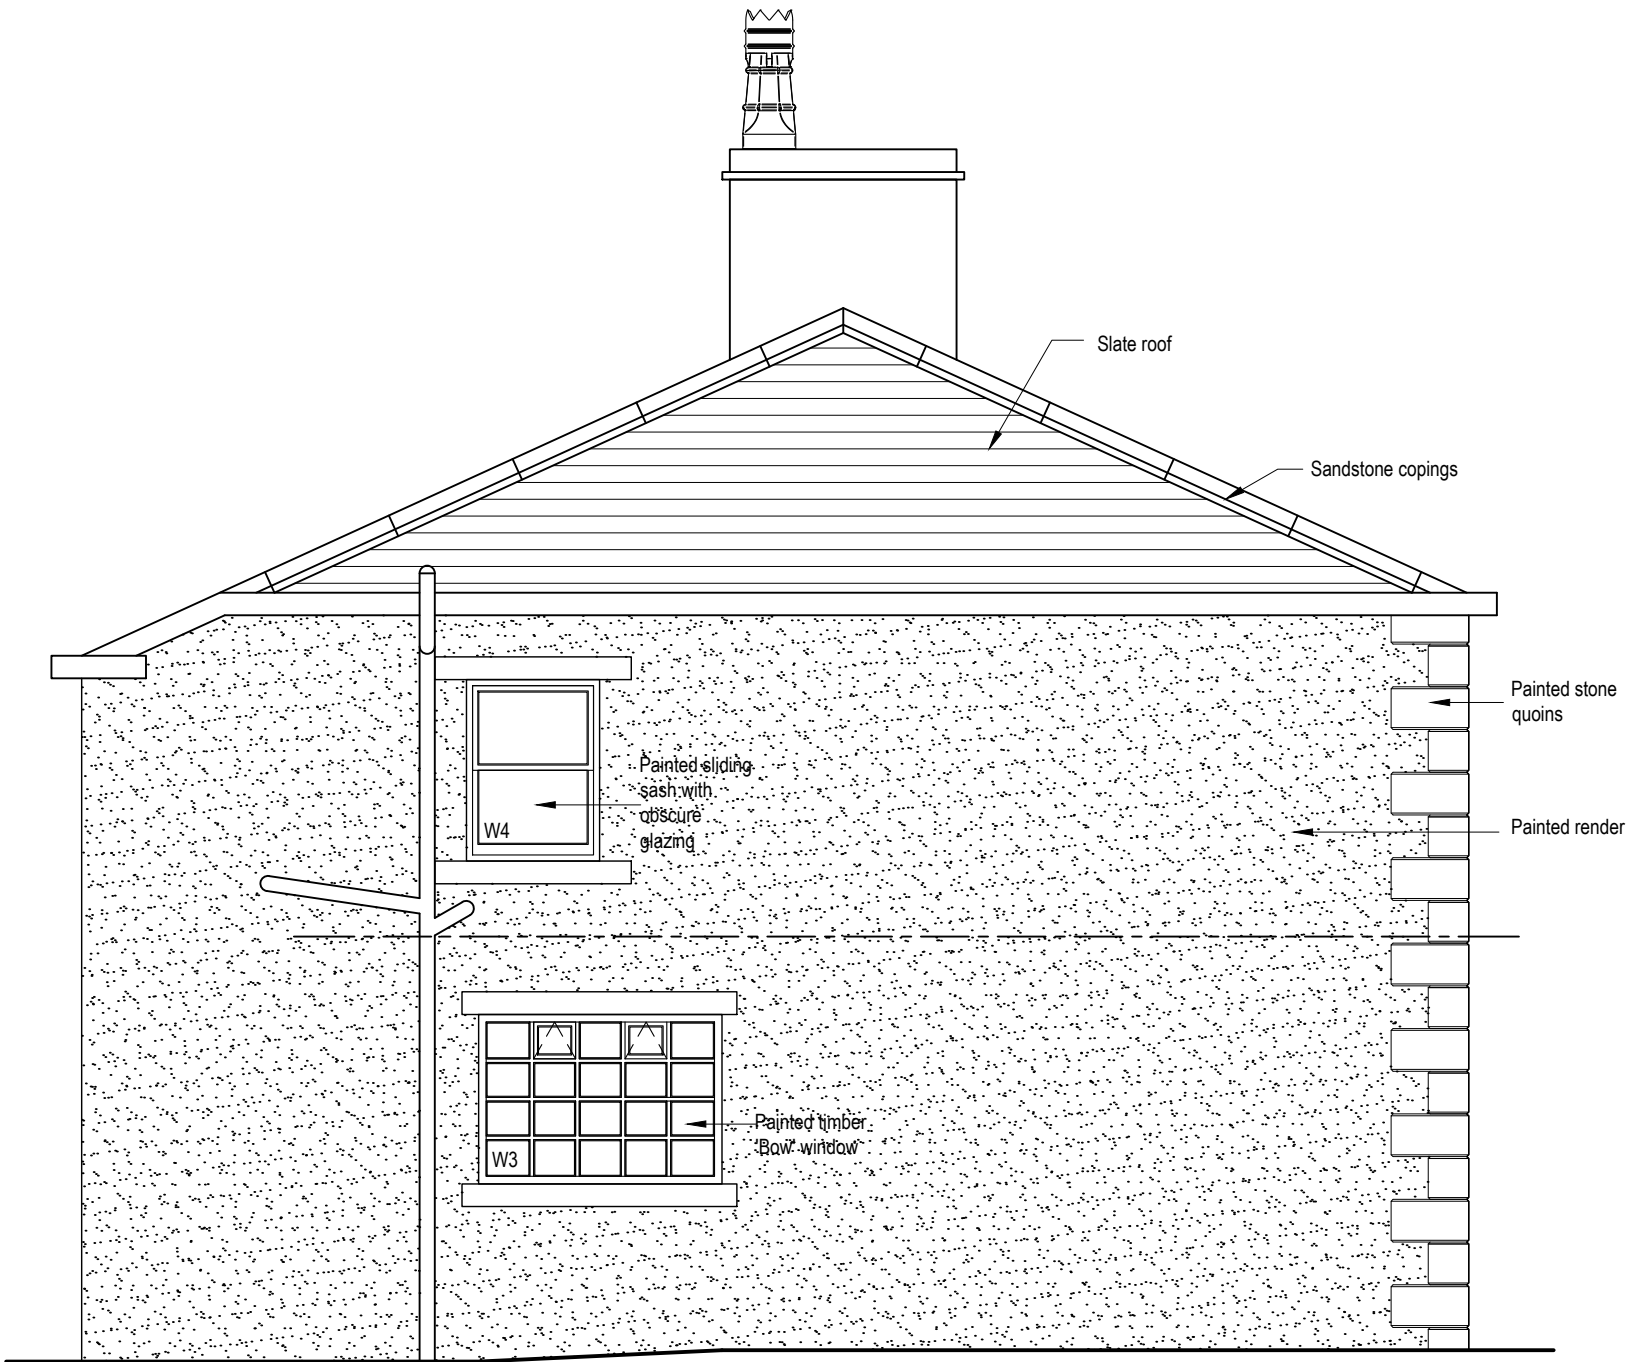


SIDE ELEVATION

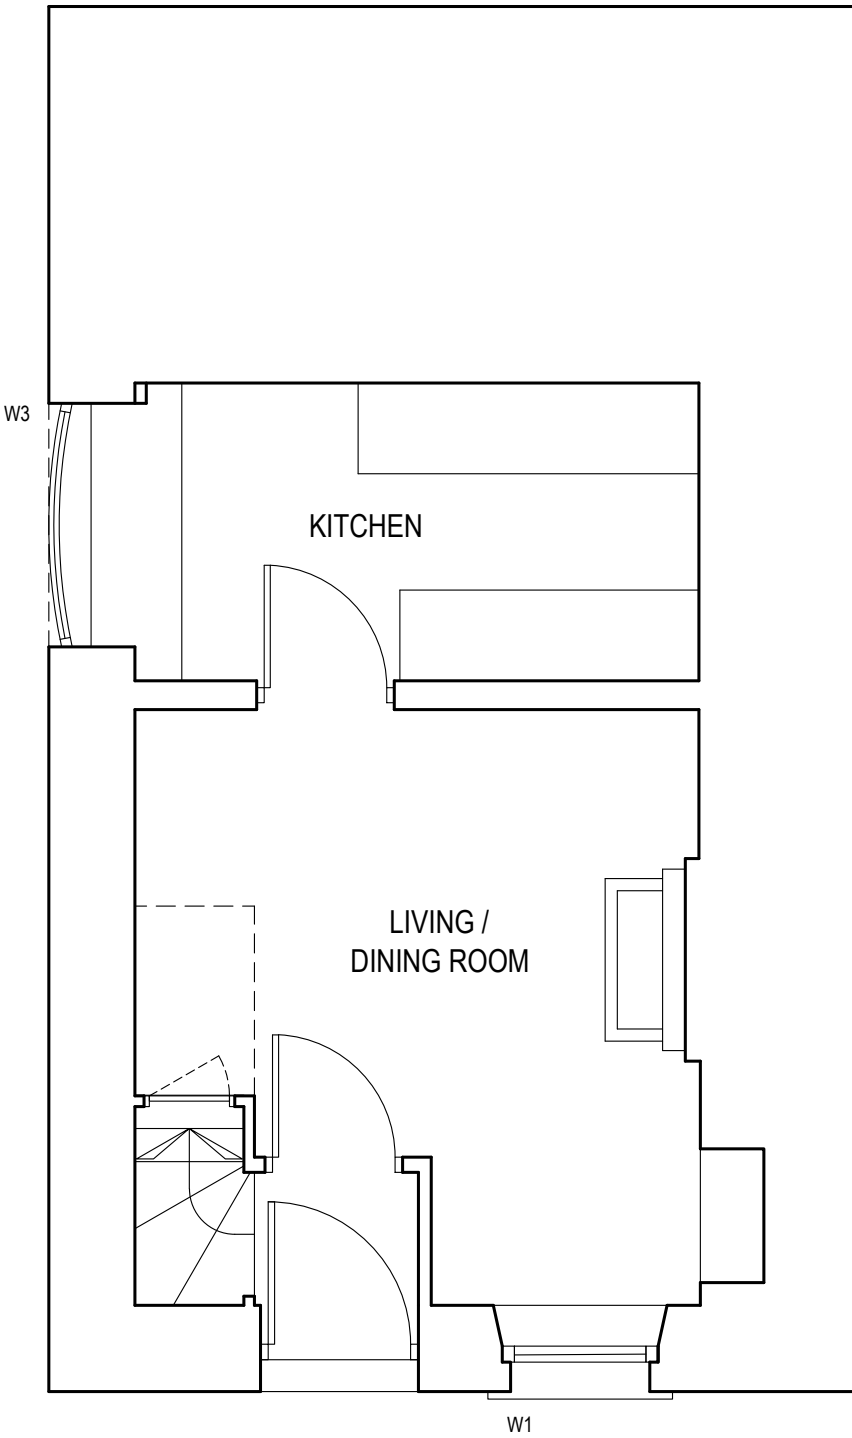

GROUND FLOOR PLAN

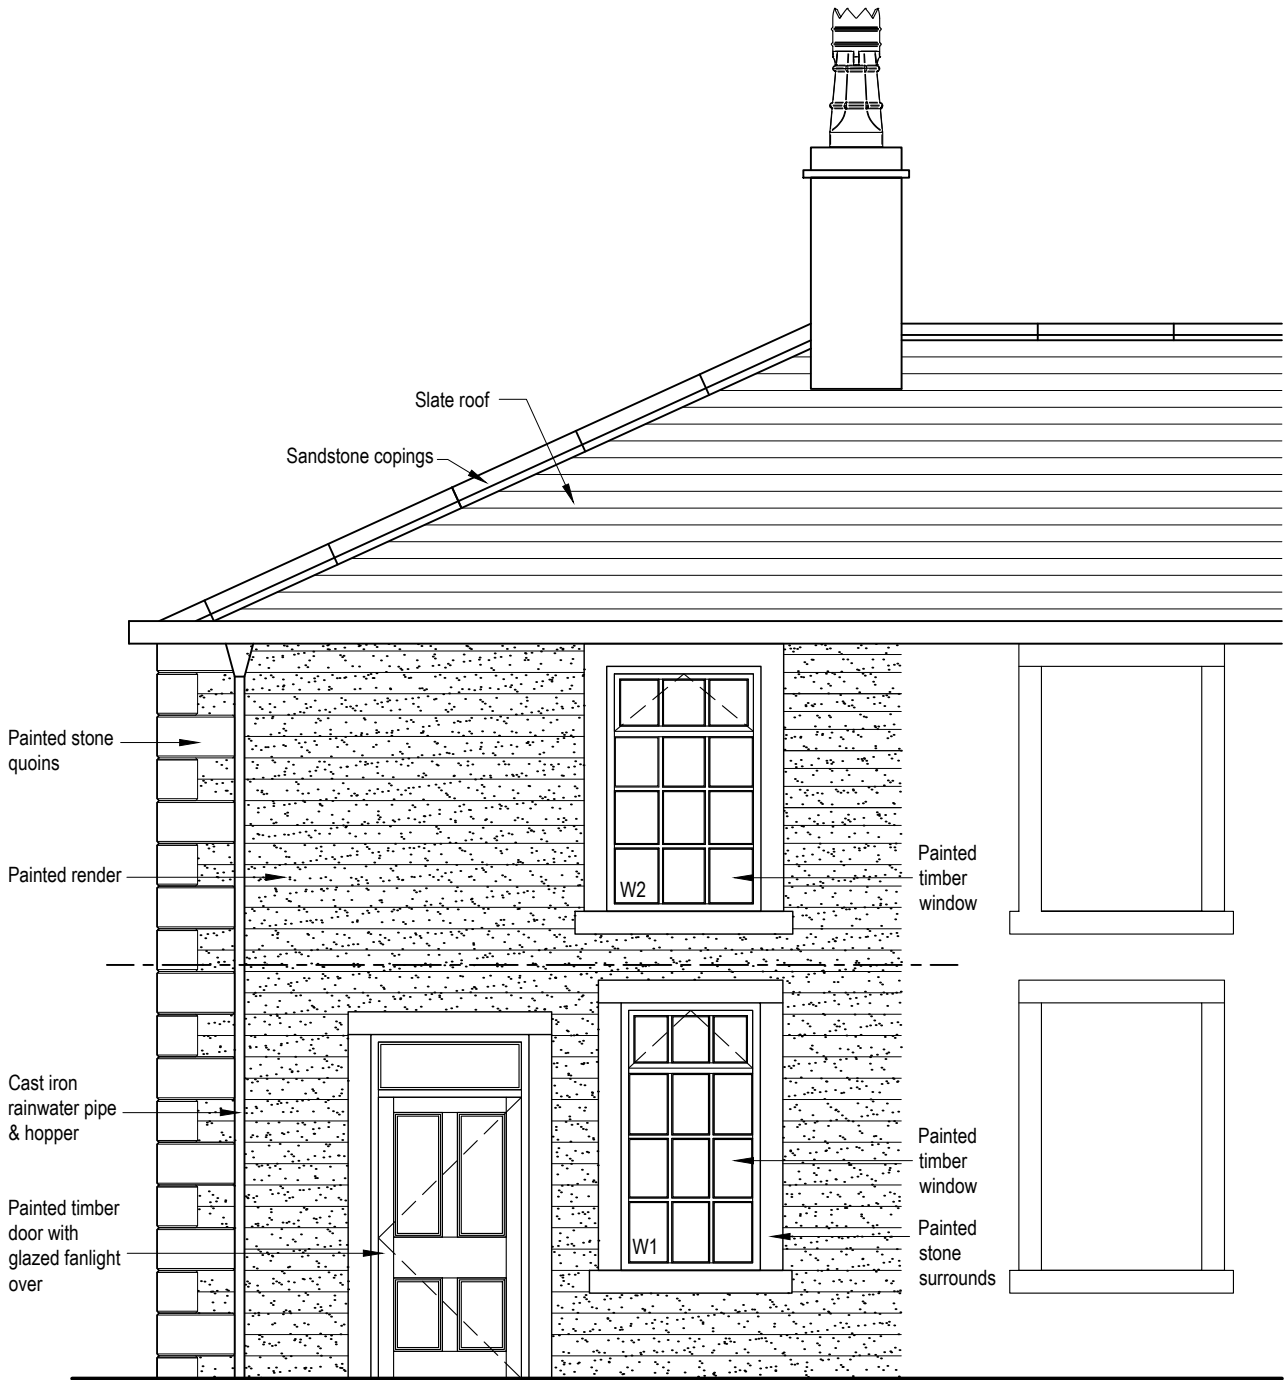

FRONT ELEVATION

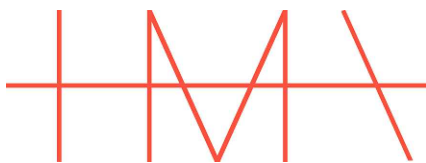

HM ARCHITECTURE (NW) LLP
AYNAM COTE, 2 BRIDGE STREET,
KENDAL, CUMBRIA LA9 7DD

T. 01539 720480
E. info@hm-architecture.com
W. www.hm-architecture.com

Client

McKevitt

Project

11 Railway View Road
Clitheroe

Drawing Title

Existing Plans
& Elevations

Drawing No.

5561 (PL) 01

Scale
1:50 @ A2

Drawn By
MPD

Date
Nov '22

Rev	Description	Date	By

Revision