



- ## MATERIALS
1. INTERLOCKING CONCRETE TILES
 2. BRICKWORK
 3. K REND RENDER
 4. UPVC WINDOWS/DOORS
 5. HORIZONTAL LARCH BOARDING
 6. ZINC OR PPC ALUMINIUM

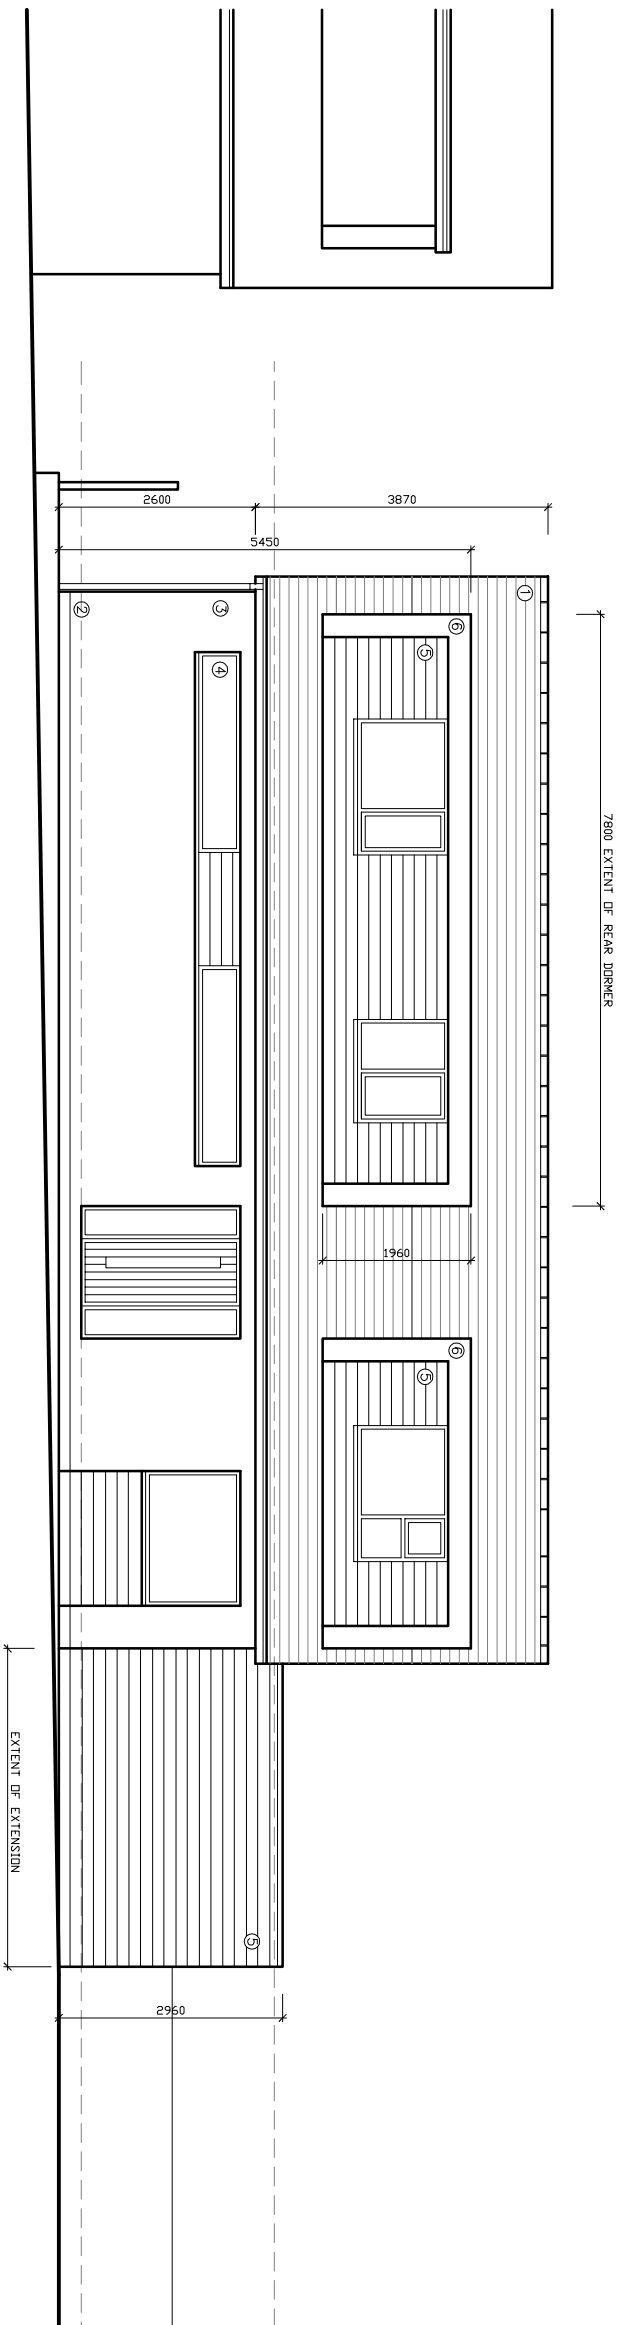

PROPOSED SOUTH WEST ELEVATION (1)

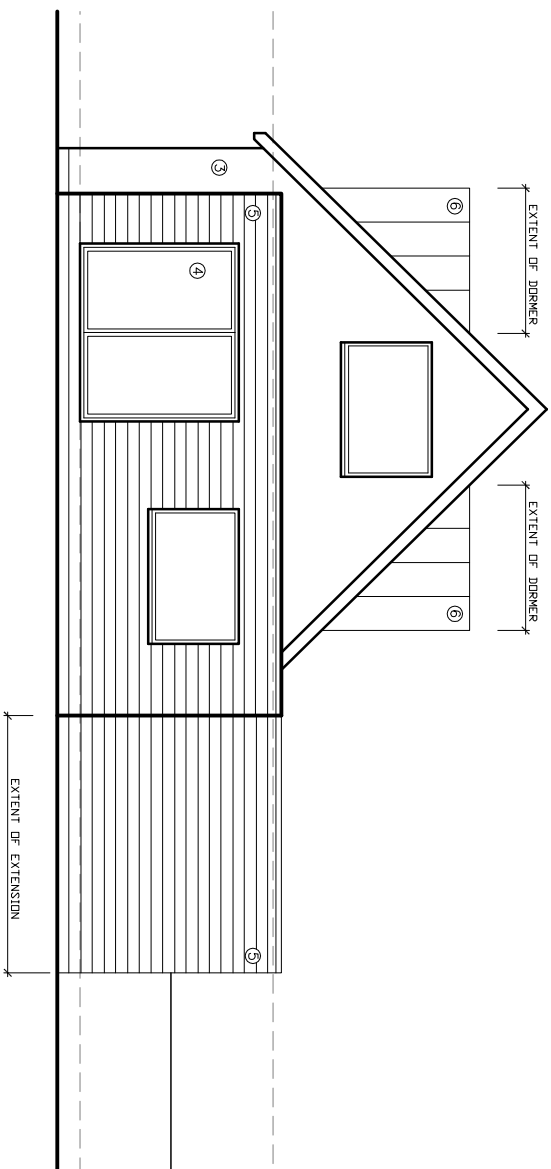

PROPOSED SOUTH EAST ELEVATION (2)

©w-a architects ltd 2020 | This Drawing is to be read in conjunction with all other project associated drawings and information. Do not scale from this drawing. Report all errors, omissions and discrepancies to drawing author prior to construction or menu bcture. This drawing is copyright and is the property of w-a architects ltd

qww+q architects The Annex Lowerfield Farm Oxswoldville B65 4QA  Architects Registration Board Private Residential Housing Commercial Conservation Domestic Tel: 01754 485848 Email: info@qww+qarchitects.com Web: www.qww+qarchitects.com																	
Client	MR_D_MCDERMOTT		Scale	1:100		Sheet Size	A3		Job Number	22-063		Drawn By	AW		Checked	AW	
Project	1_MOORLAND_ROAD LANGHO		Drawing Title	PROPOSED_ELEVATIONS_1		Drawing Status	PLANNING		Drawing Number	PL/07		Revision	B		First Issue	SEPT_2022	